


**Elevations for Buildings
#2, 3, 4, 6, 9, & 11**

Total Masonry: 51%
Stone: 14%
Brick: 37%
*Patterned Brick: 18%
Lap: 17%
Shake: 7%
Trim: 5%


4. Building Type II - 3 Story - Rear

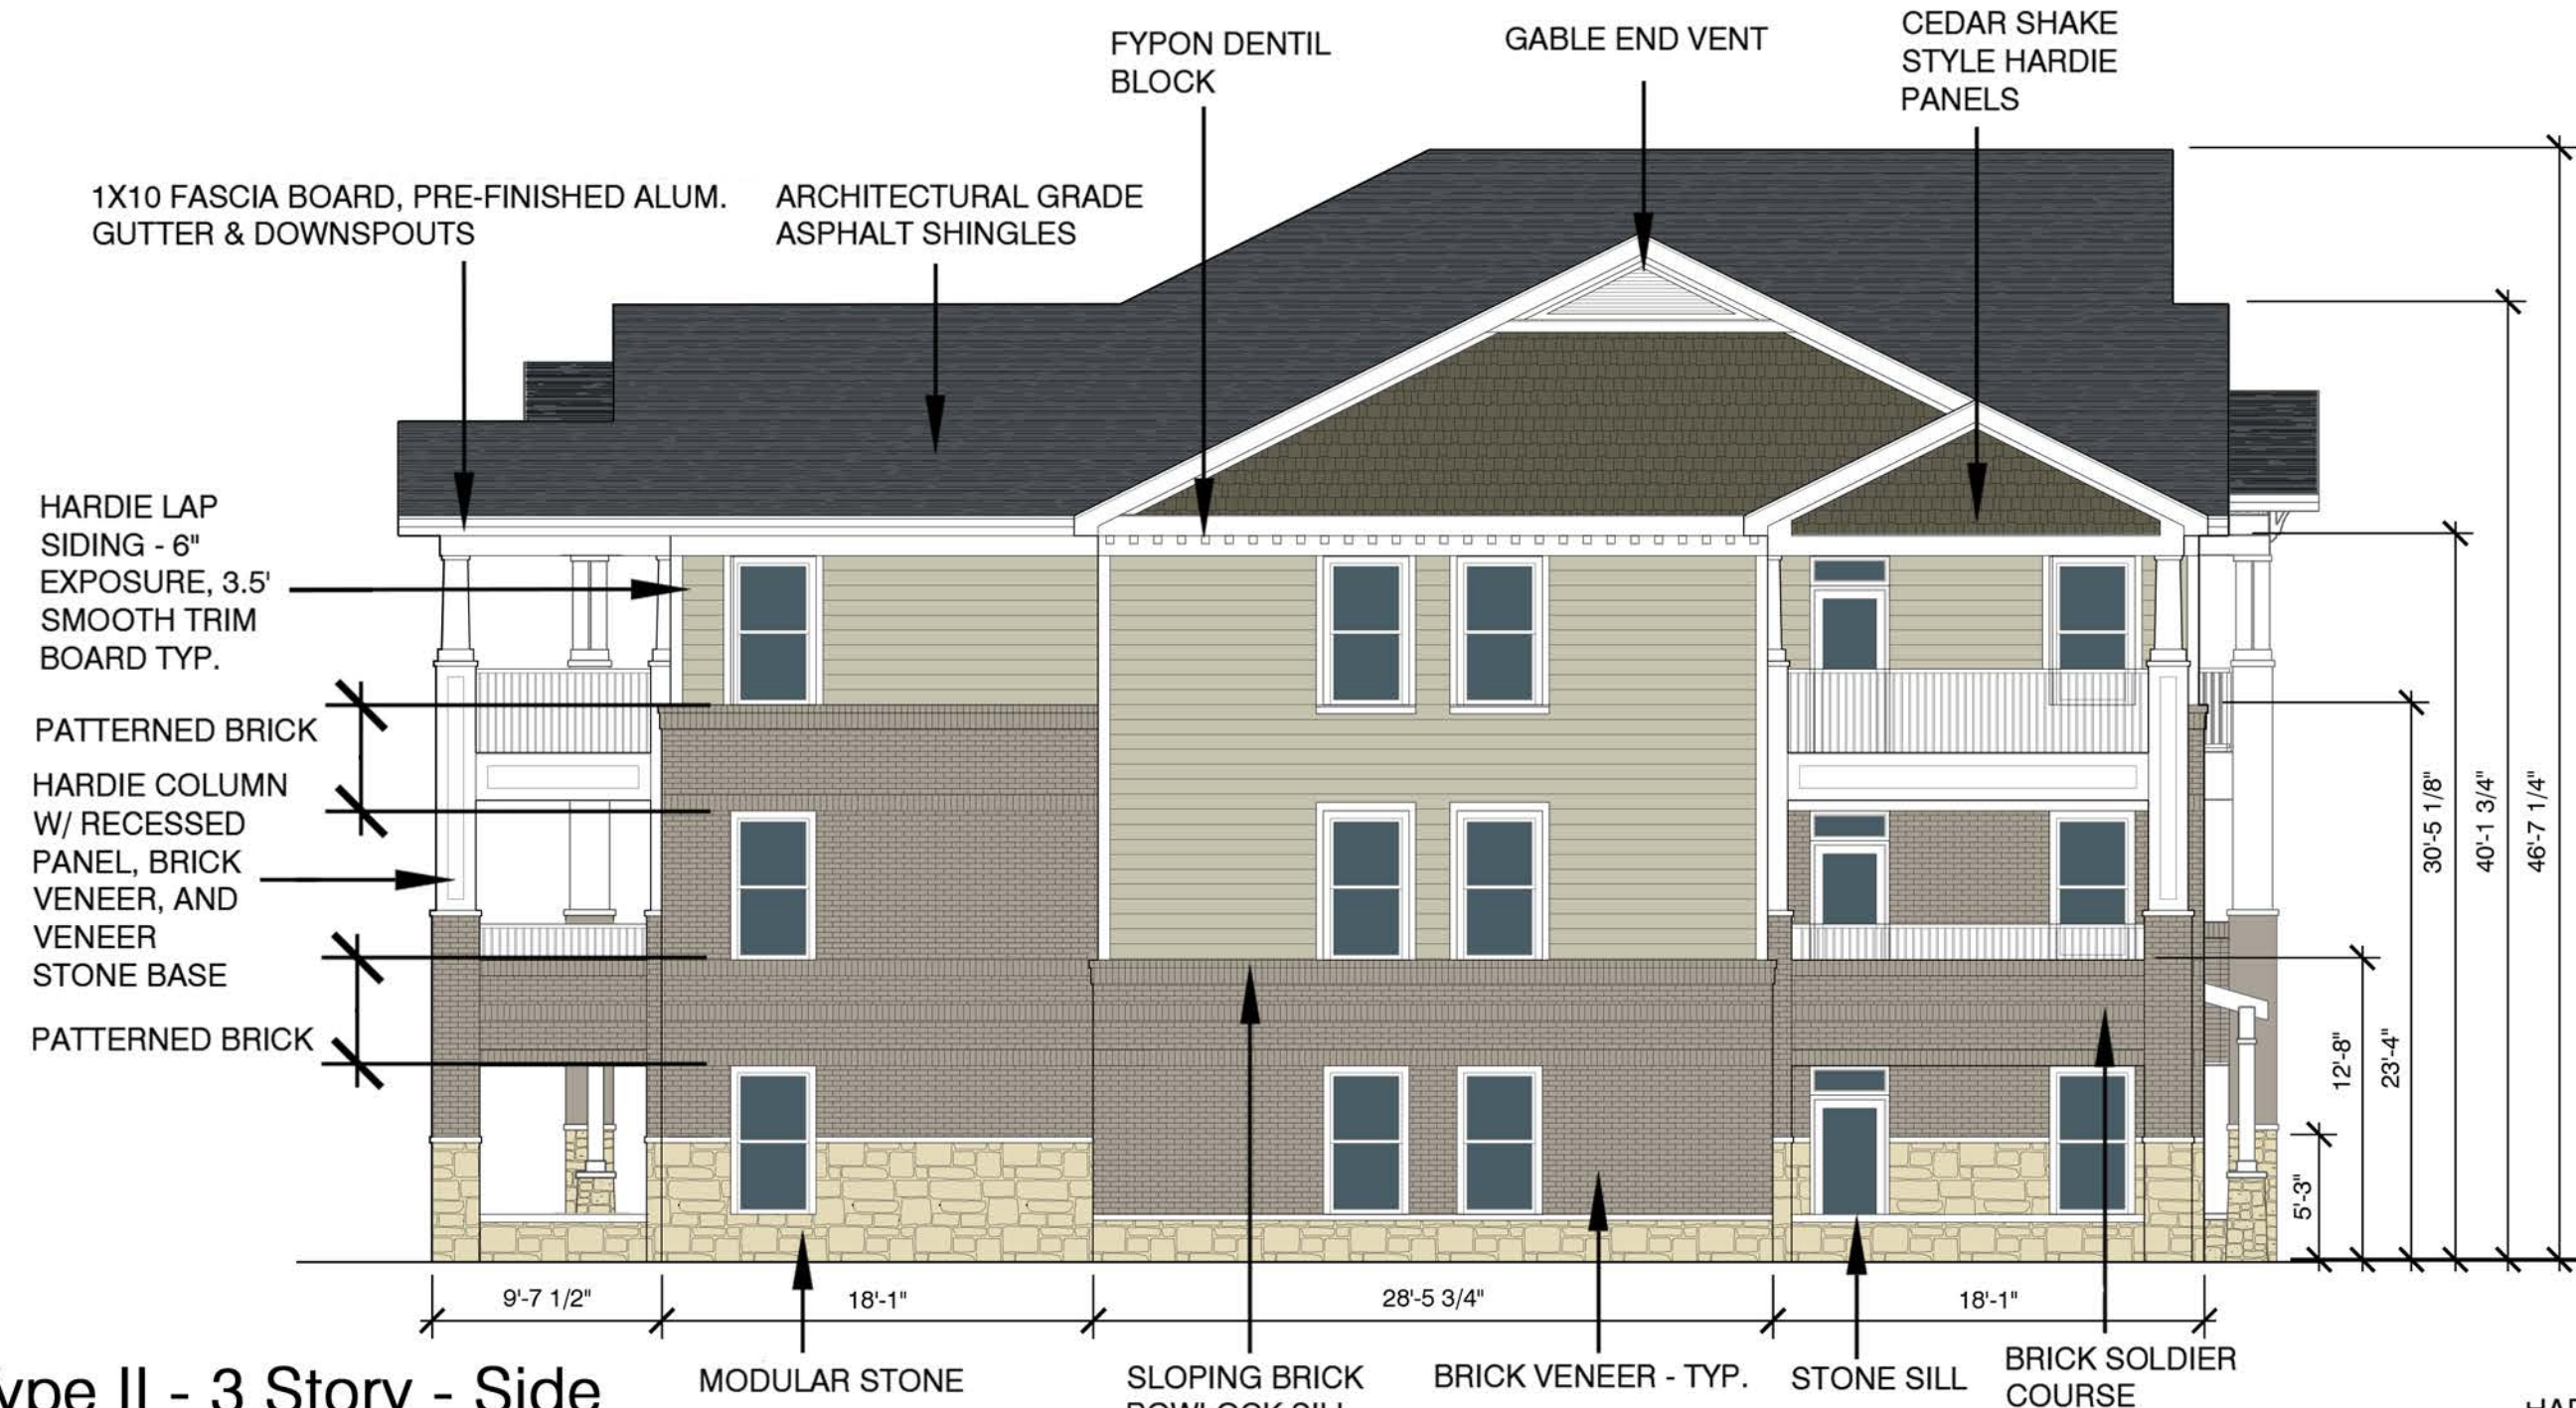

2. Building Type II - 3 Story - Side

Total Masonry: 51%
Stone: 12%
Brick: 39%
*Patterned Brick: 15%
Lap: 27%
Shake: 12%
Trim: 10%


1. Building Type II - 3 Story - Front

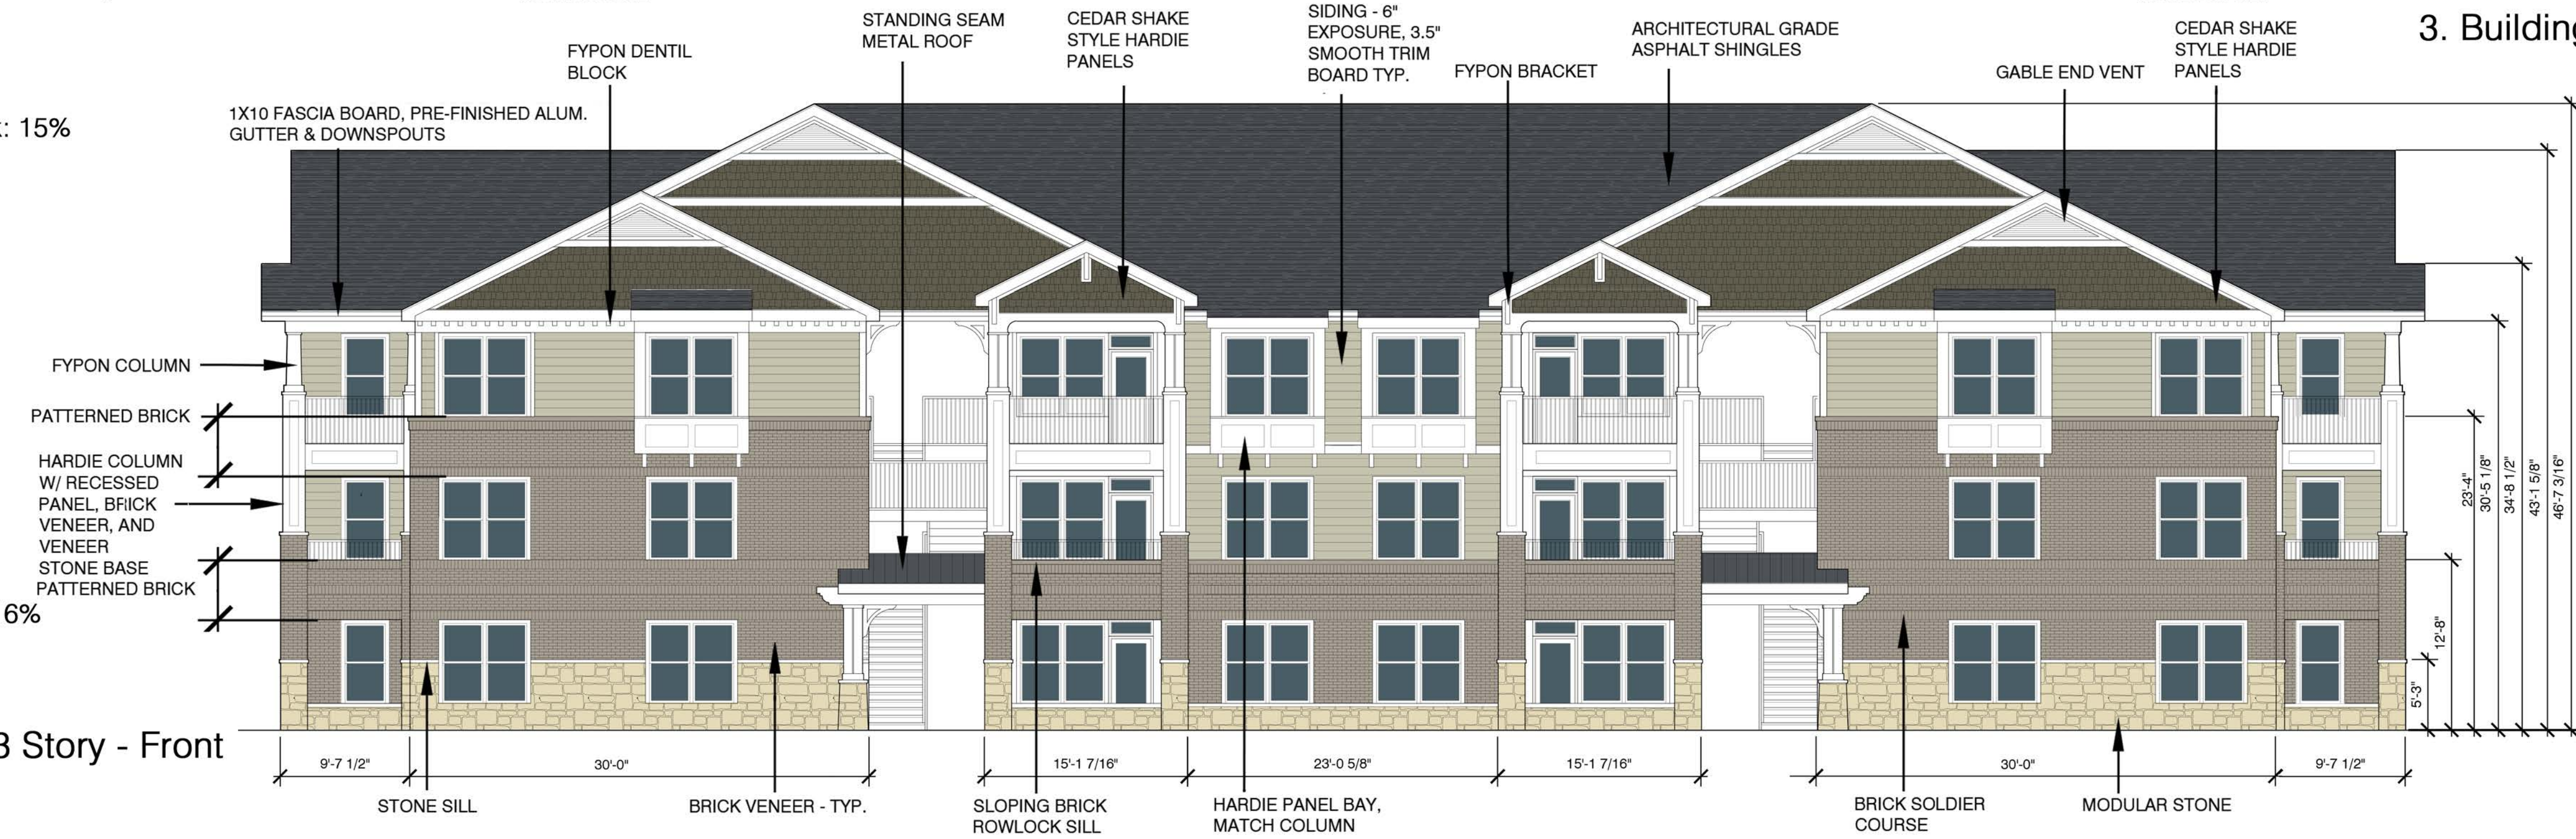

Total Masonry: 51%
Stone: 12%
Brick: 39%
*Patterned Brick: 16%
Lap: 17%
Shake: 18%
Trim: 14%

3. Building Type II - 3 Story - Side

Total Masonry: 51%
Stone: 12%
Brick: 39%
*Patterned Brick: 15%
Lap: 27%
Shake: 12%
Trim: 10%

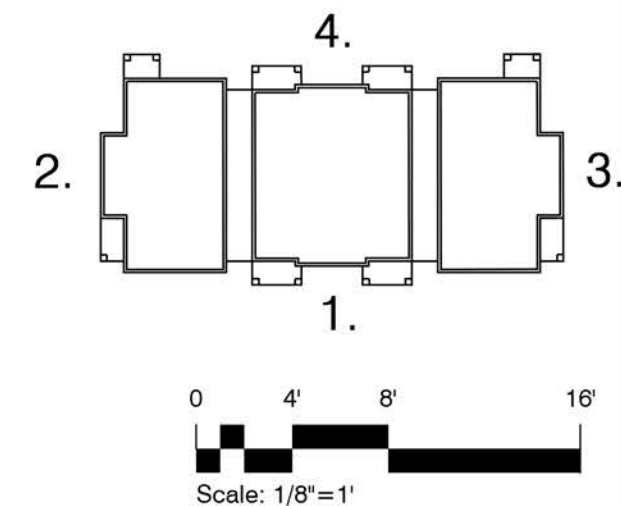

Austin Carolinas New York St. Louis
Office: 319 North 4th Street
Suite 1000
St. Louis, Missouri 63102
p: 314.231.5700
f: 314.231.0816

Project Team:
Civil Engineer: JBI Partners, Inc. 16501 Quorum Drive, Suite 200B Addison, TX 75001 p: 972-248-7676 f: 972-248-1414
Structural Engineer: Strand Systems Engineering, Inc. 6221 Riverside Dr., #116 Irving, TX 75039 p: 972-600-9204 f: 972-243-5417
Mechanical, Electrical, Plumbing Engineer: G&W Engineering Corporation 138 Weldon Parkway Maryland Heights, MO 63043 p: 314-469-3737 f: 314-469-5420
Landscape Architect: Lawrence Group 319 N. 4th Street St. Louis, MO 63102 p: 314-231-5700 f: 314-231-0816

Project Title:

PROJECT DESCRIPTION
Sanctuary at Westridge - McKinney, TX

The Professional Architect's seal affixed to this sheet applies only to the material and items shown on this sheet. All drawings, instruments or other documents not exhibiting this seal shall not be considered prepared by this architect, and this architect expressly disclaims any and all responsibility for such plans, drawings or documents not exhibiting this seal.

This drawing and details on it are the sole property of the architect and may be used for this specific project only. It shall not be loaned, copied or reproduced, in whole or part, or for any other purpose or project without the written consent of the architect.

No.	Description	Date

Sheet Title: **Building 2 Elevations**
Project Number: 15013
Drawn By: JI, PM, RG
Issue Date: July 29th, 2015
Sheet Number: **L1.04**

Elevations for Buildings #14 & 20



Austin, Dallas, New York, St. Louis
 Office: 319 North 4th Street
 Suite 1000
 St. Louis, Missouri 63102
 p: 314-231-5700
 f: 314-231-0816


Project Team:
 Civil Engineer: JBI Partners, Inc.
 16501 Quorum Drive, Suite 200B
 Addison, TX 75001
 p: 972-248-7676
 f: 972-248-1414
 Structural Engineer: Strand Systems Engineering, Inc.
 6221 Riverside Dr., #116
 Irving, TX 75039
 p: 972-600-9204
 f: 972-243-5417

Mechanical, Electrical, Plumbing Engineer: G&W Engineering Corporation
 138 Weldon Parkway
 Maryland Heights, MO 63043
 p: 314-469-3737
 f: 314-469-5420

Landscape Architect: Lawrence Group
 319 N. 4th Street
 St. Louis, MO 63102
 p: 314-231-5700
 f: 314-231-0816


Professional Seal:

Project Title:

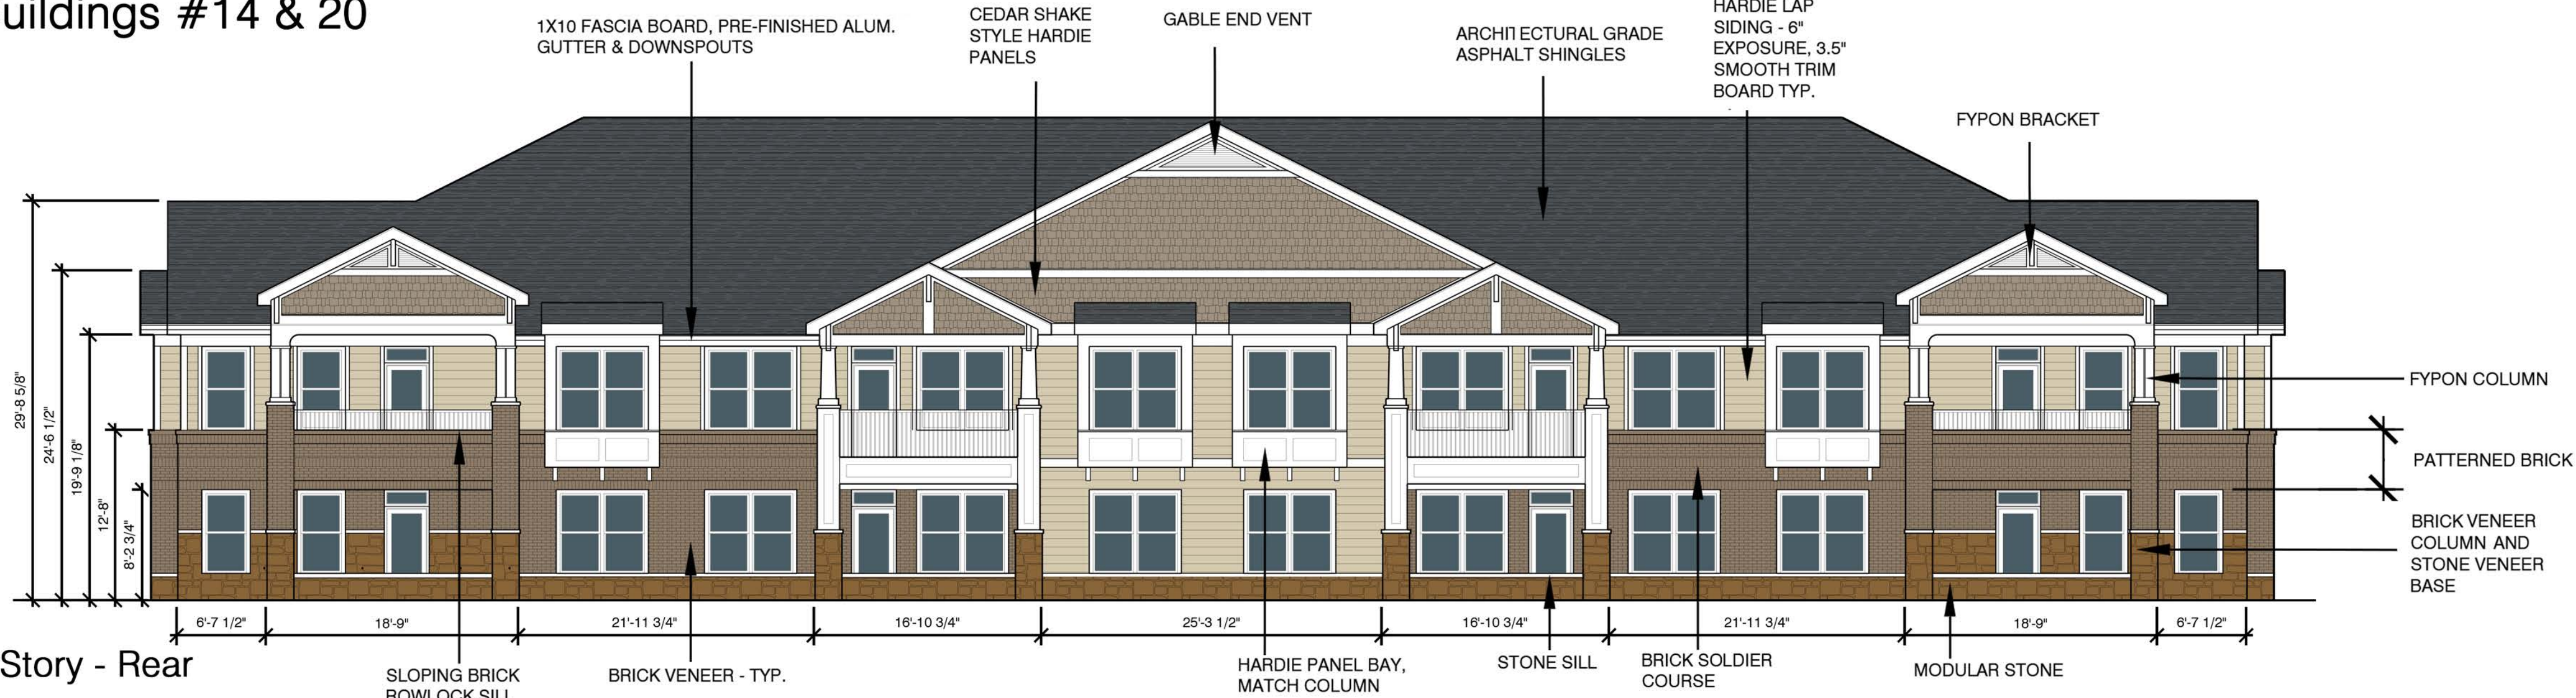


4. Building Type III - 2 Story - Rear

Total Masonry: 54%
 Stone: 18%
 Brick: 36%
 *Patterned Brick: 22%
 Lap: 20%
 Shake: 17%
 Trim: 9%

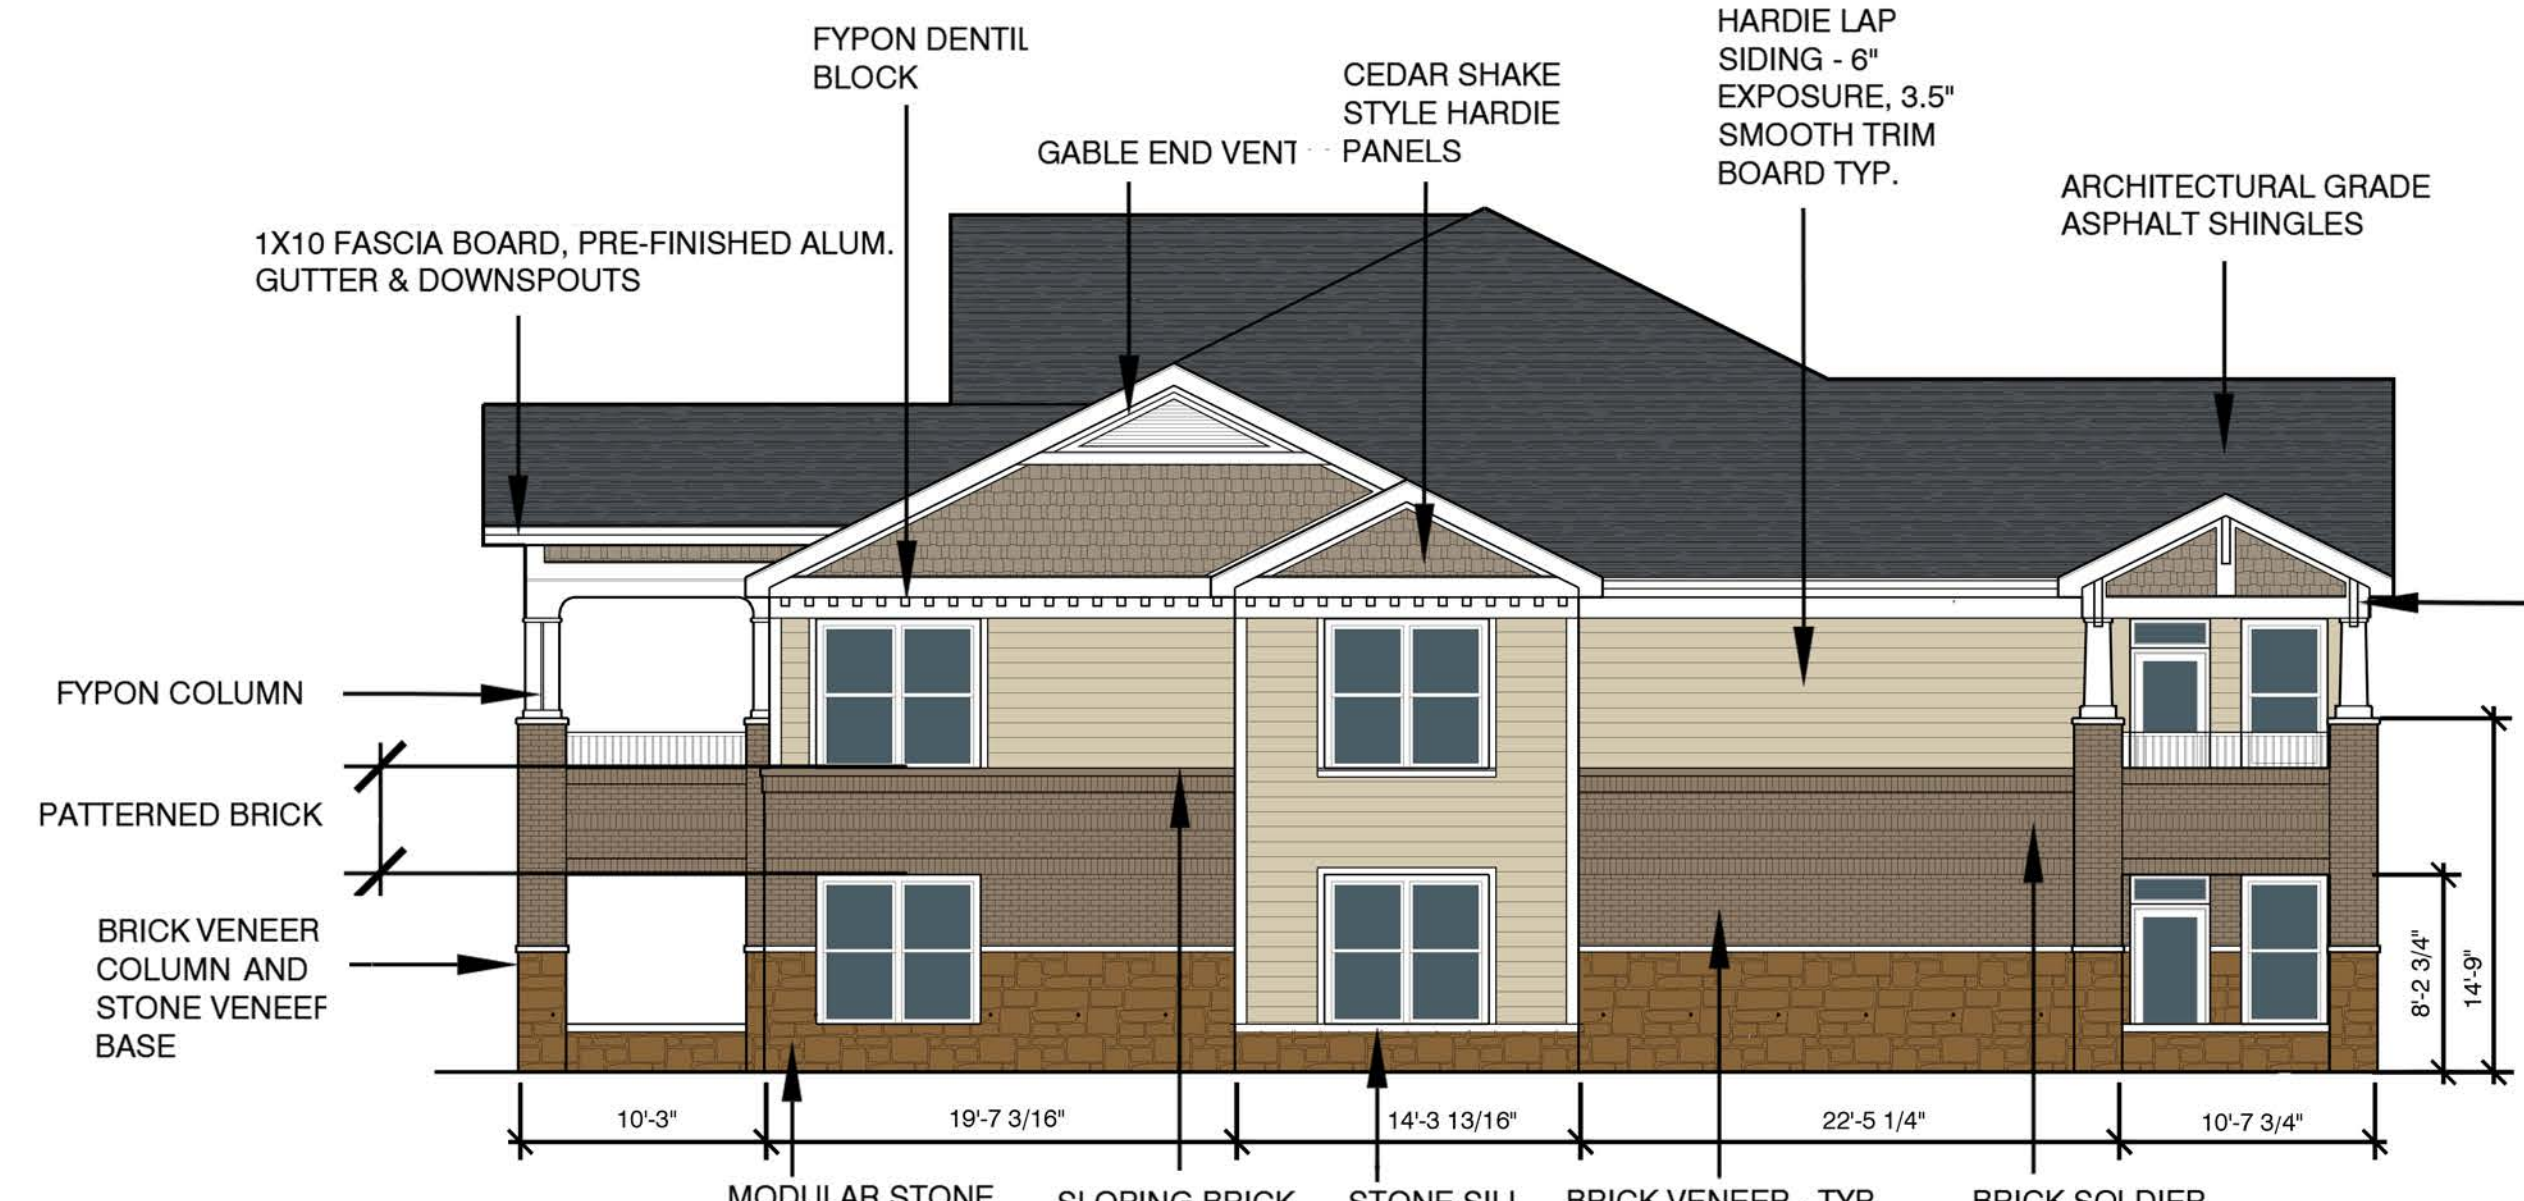

2. Building Type III - 2 Story - Side

Total Masonry: 62%
 Stone: 22%
 Brick: 40%
 *Patterned Brick: 24%
 Lap: 24%
 Shake: 11%
 Trim: 3%

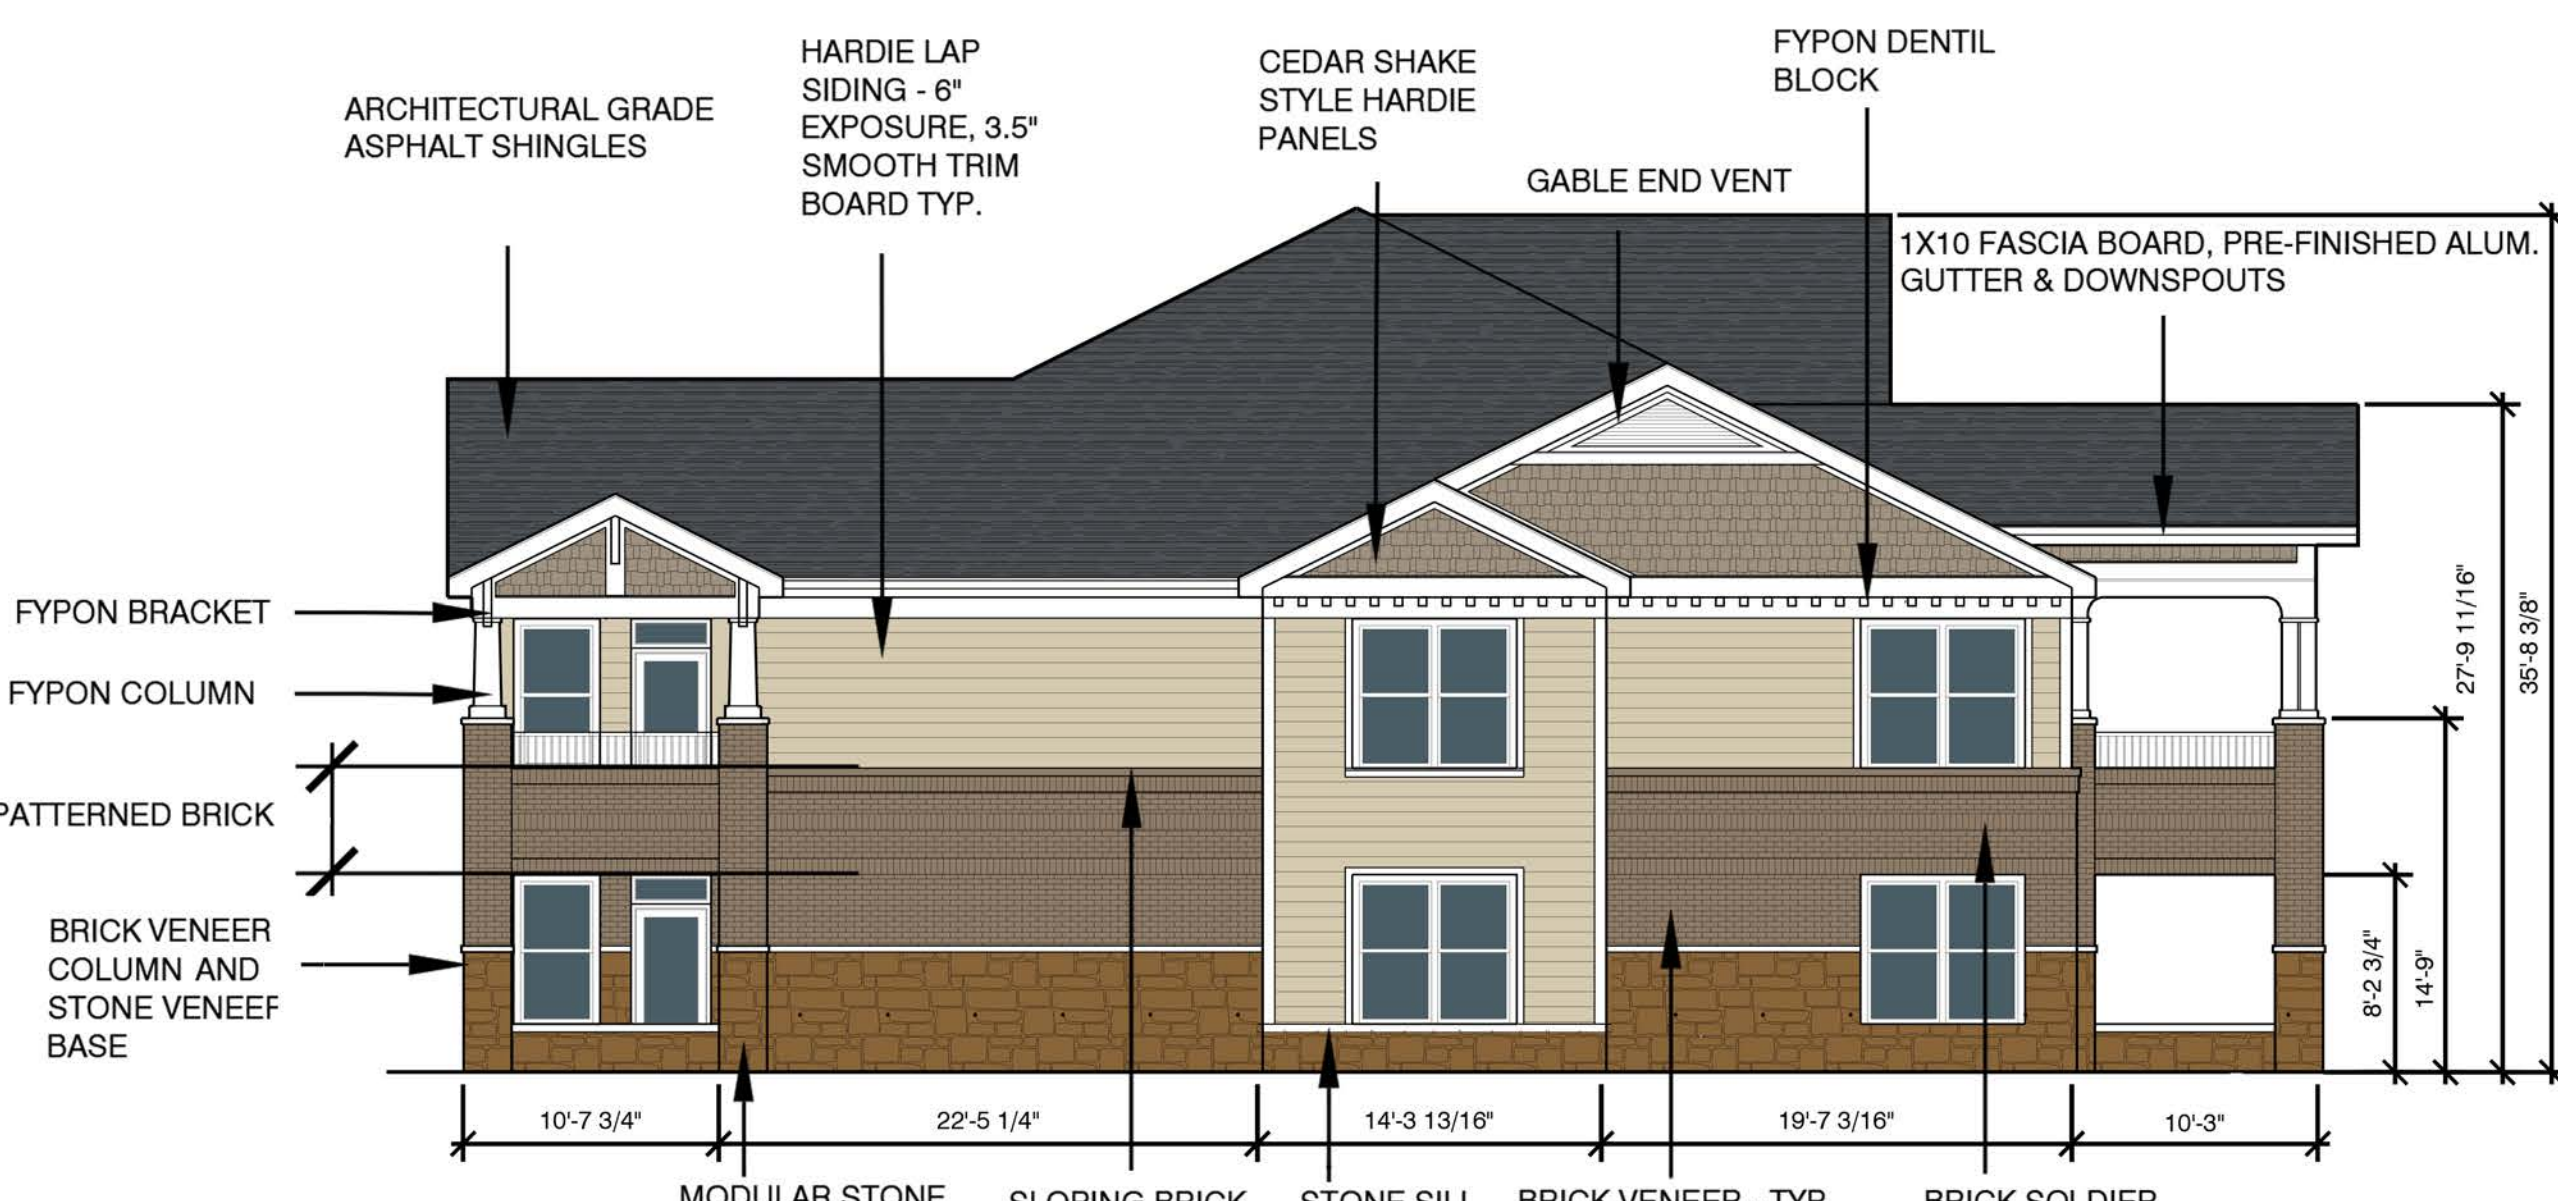


3. Building Type III - 2 Story - Side

Total Masonry: 62%
 Stone: 22%
 Brick: 40%
 *Patterned Brick: 24%
 Lap: 24%
 Shake: 11%
 Trim: 3%



1. Building Type III - 2 Story - Front

Total Masonry: 54%
 Stone: 18%
 Brick: 36%
 *Patterned Brick: 18%
 Lap: 16%
 Shake: 20%
 Trim: 10%

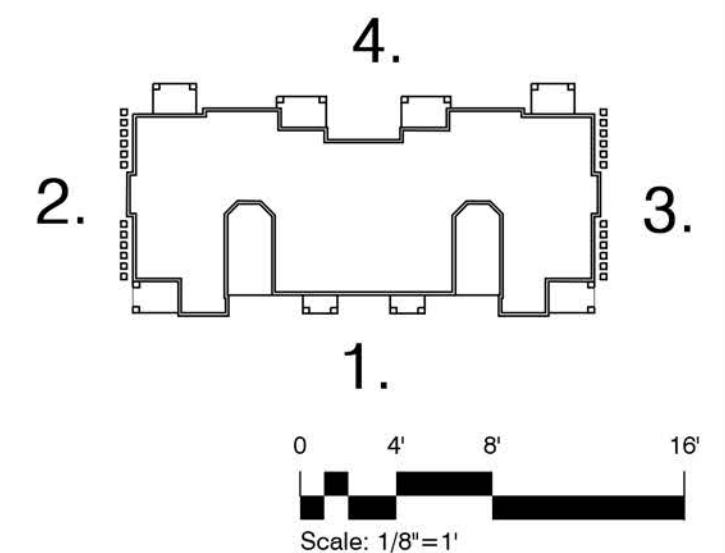

PROJECT DESCRIPTION
Sanctuary at Westridge - McKinney, TX

The Professional Architect's seal affixed to this sheet applies only to the material and items shown on this sheet. All drawings, instruments or other documents not exhibiting this seal shall not be considered prepared by this architect, and this architect expressly disclaims any and all responsibility for such plans, drawings or documents not exhibiting this seal.

This drawing and details on it are the sole property of the architect and may be used for this specific project only. It shall not be loaned, copied or reproduced, in whole or part, or for any other purpose or project without the written consent of the architect.

No.	Description	Date

Sheet Title:
Building 3 Elevations

Project Number: 15013
 Drawn By: JI, PM, RG
 Issue Date: July 29th, 2015
 Sheet Number: **L1.05**

Elevations for Buildings #19, 13



Austin, Carolinas, New York, St. Louis
 Office: 319 North 4th Street
 Suite 1000
 St. Louis, Missouri 63102
 p: 314-231-5700
 f: 314-231-0816

Project Team:
 Civil Engineer: JBI Partners, Inc. 16501 Quorum Drive, Suite 200B Addison, TX 75001 p: 972-248-7676 f: 972-248-1414
 Structural Engineer: Strand Systems Engineering, Inc. 6221 Riverside Dr., #116 Irving, TX 75039 p: 972-600-9204 f: 972-243-5417
 Mechanical, Electrical, Plumbing Engineer: G&W Engineering Corporation 138 Weldon Parkway Maryland Heights, MO 63043 p: 314-469-3737 f: 314-469-5420
 Landscape Architect: Lawrence Group 319 N. 4th Street St. Louis, MO 63102 p: 314-231-5700 f: 314-231-0816

Professional Seal:

Project Title:


PROJECT DESCRIPTION
Sanctuary at Westridge - McKinney, TX

The Professional Architect's seal affixed to this sheet applies only to the material and items shown on this sheet. All drawings, instruments or other documents not exhibiting this seal shall not be considered prepared by this architect, and this architect expressly disclaims any and all responsibility for such plans, drawings or documents not exhibiting this seal.

No.	Description	Date


Sheet Title:
Building III Elevations

Project Number: 15013 Sheet Number:
 Drawn By: JL, PM, RG
 Issue Date: July 29th, 2015
L1.06

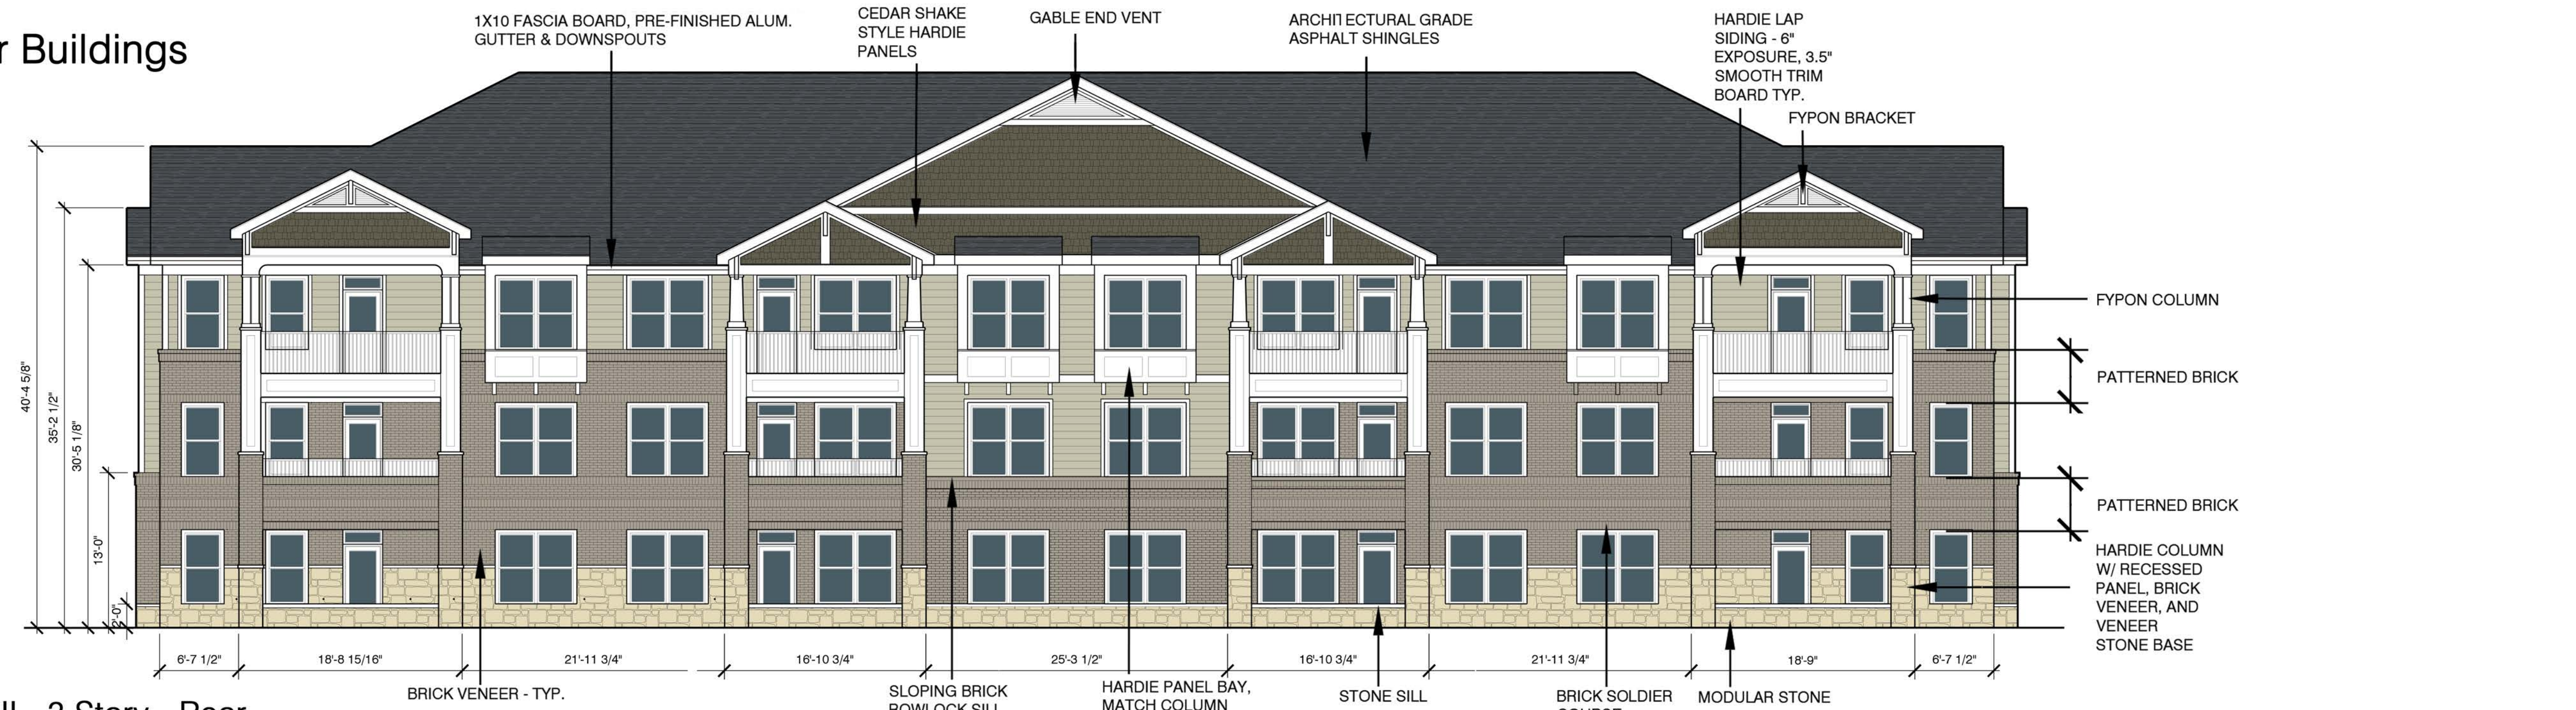


Total Masonry: 54%
 Stone: 13%
 Brick: 41%
 *Patterned Brick: 18%
 Lap: 25%
 Shake: 11%
 Trim: 10%

4. Building Type III - 3 Story - Rear

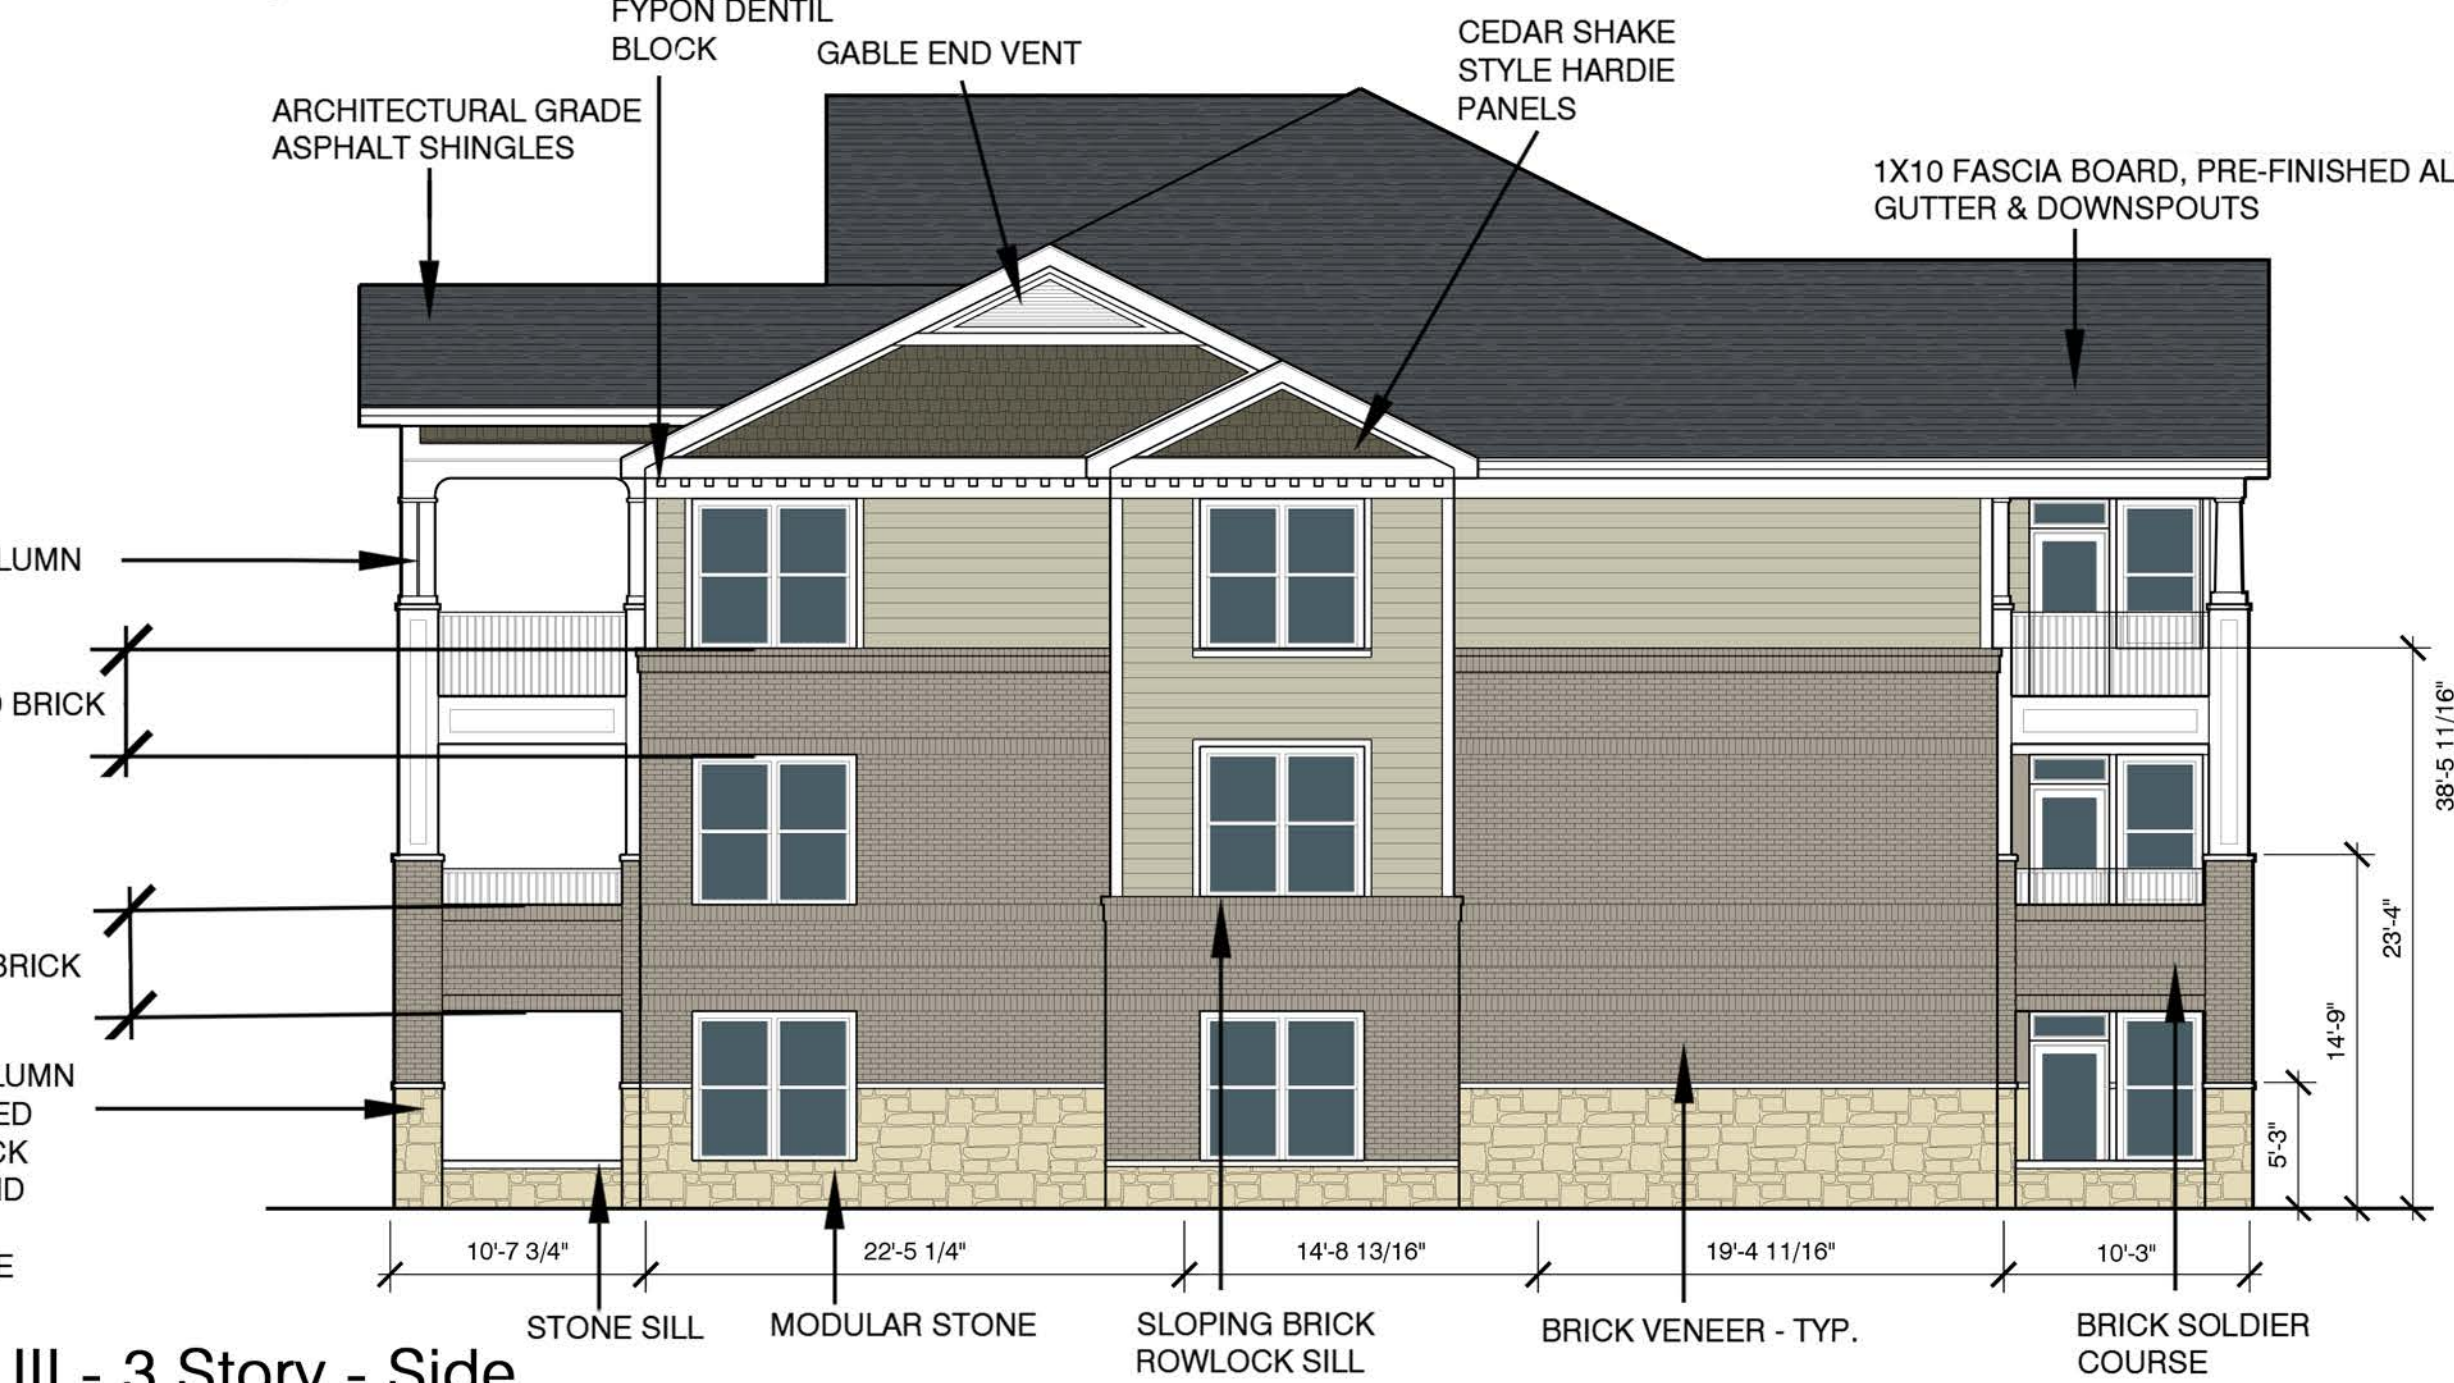


2. Building Type III - 3 Story - Side

Total Masonry: 62%
 Stone: 15%
 Brick: 47%
 *Patterned Brick: 16%
 Lap: 22%
 Shake: 6%
 Trim: 10%

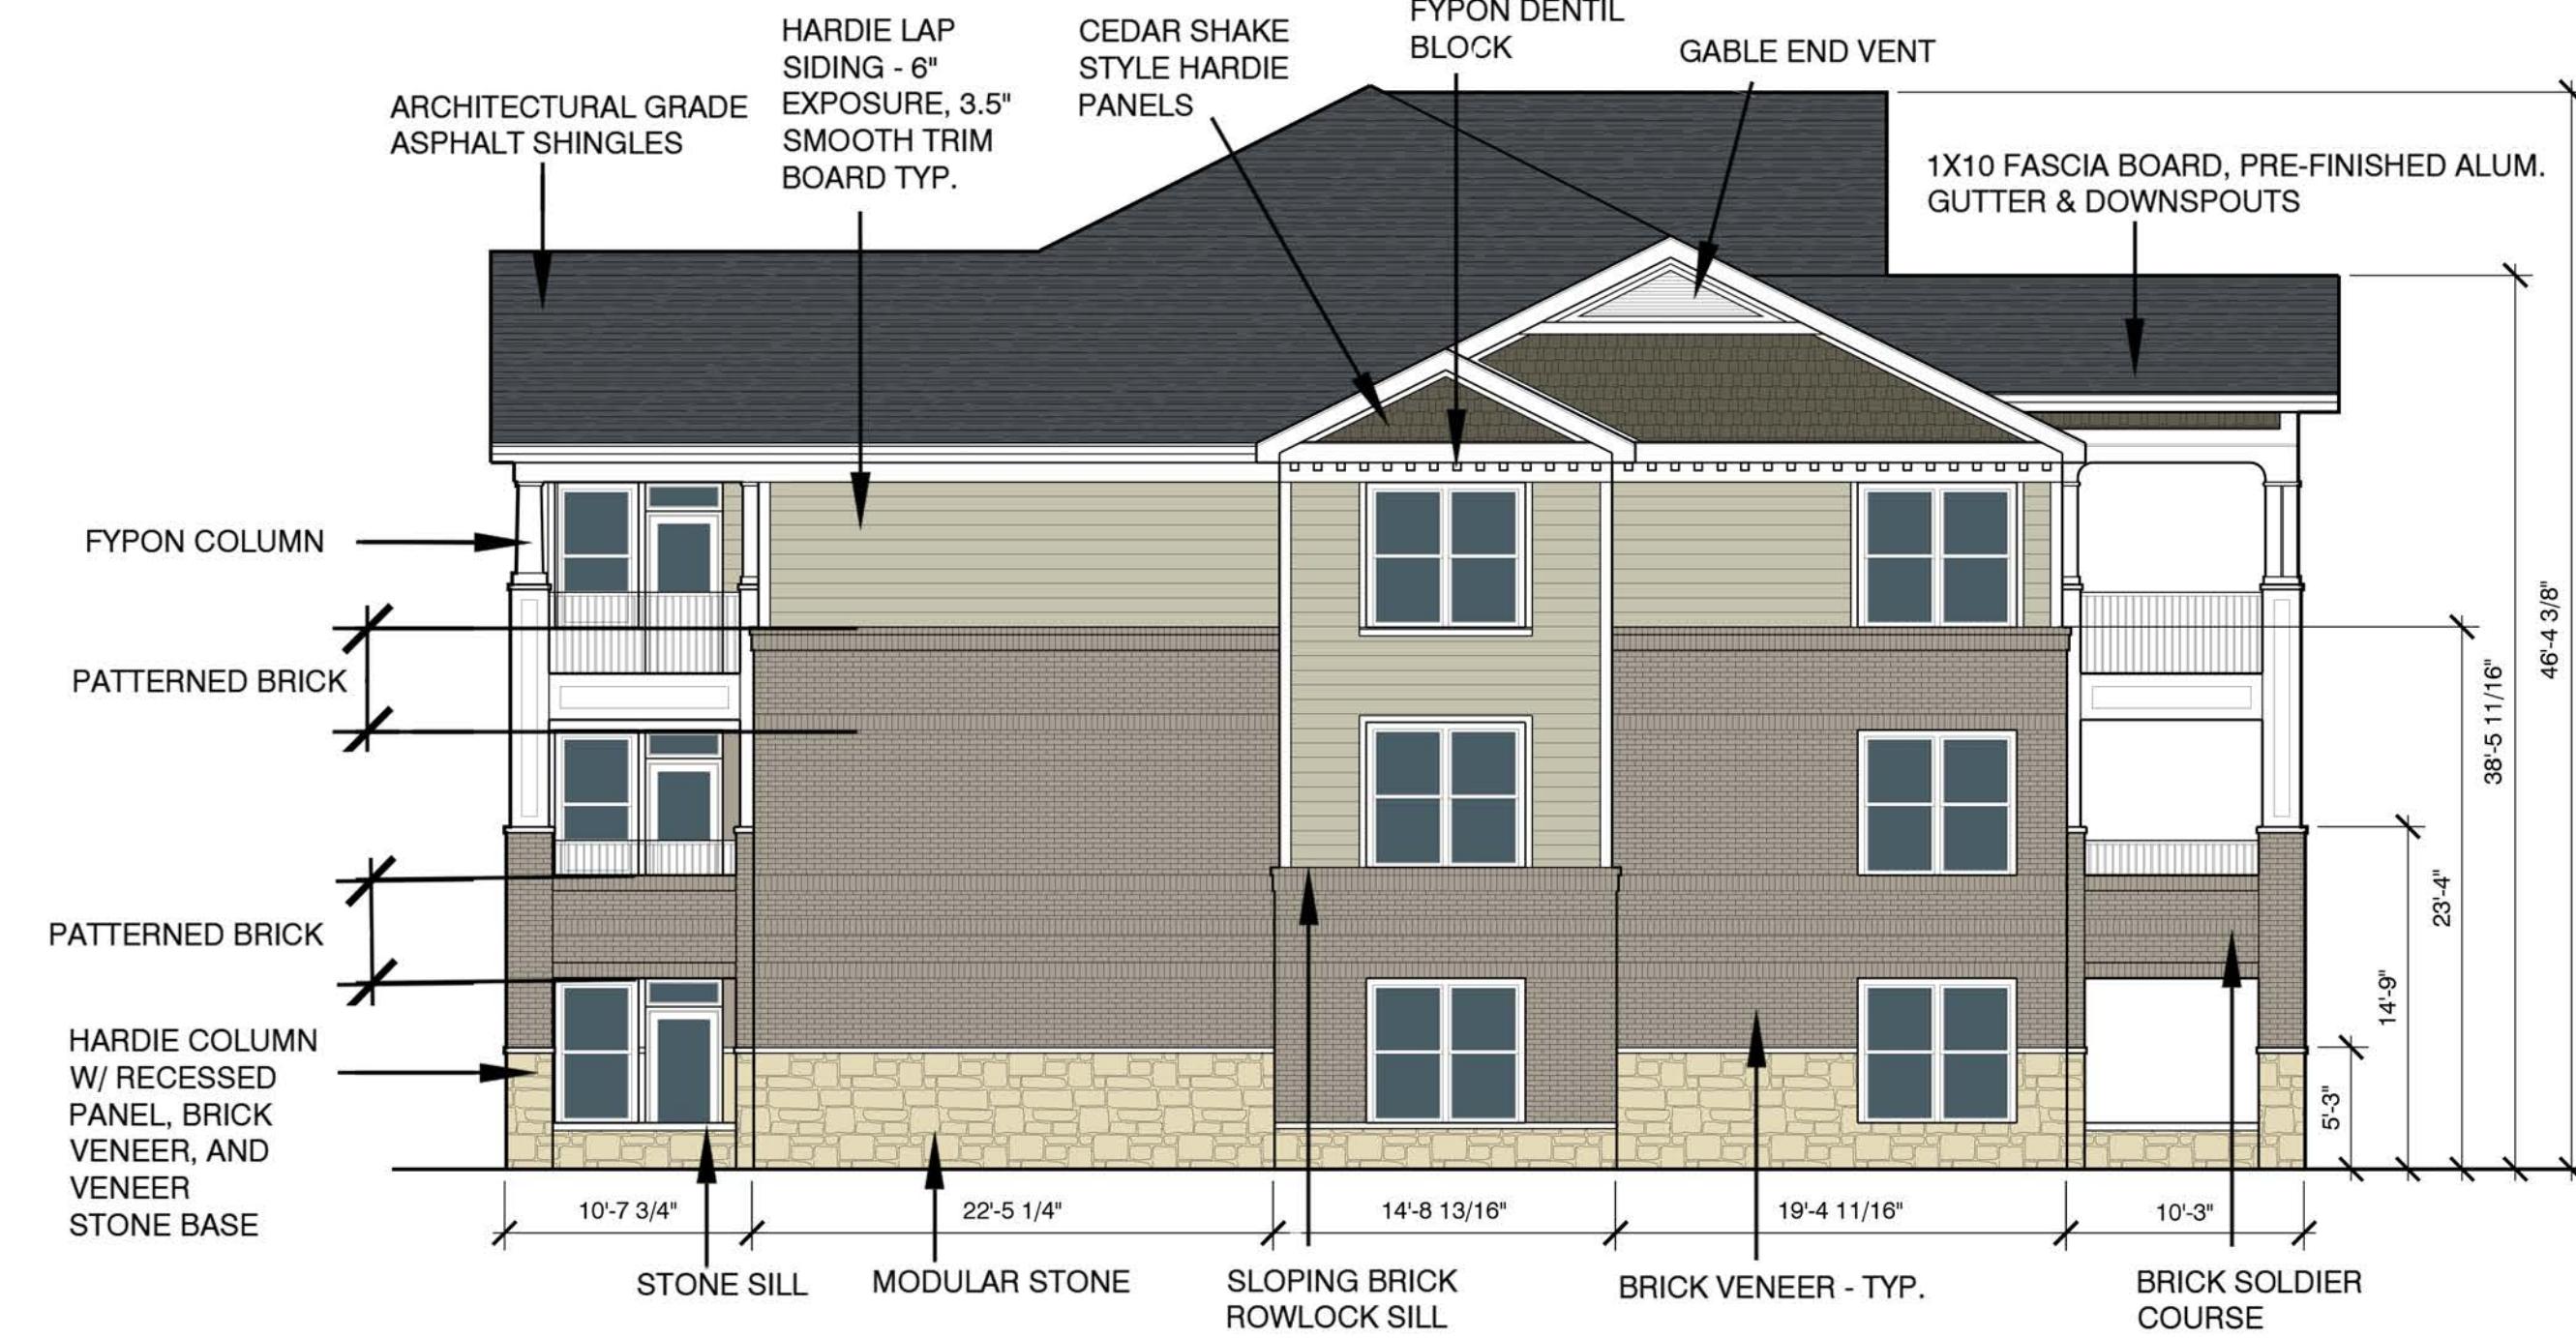


3. Building Type III - 3 Story - Side

Total Masonry: 62%
 Stone: 15%
 Brick: 47%
 *Patterned Brick: 16%
 Lap: 22%
 Shake: 6%
 Trim: 10%

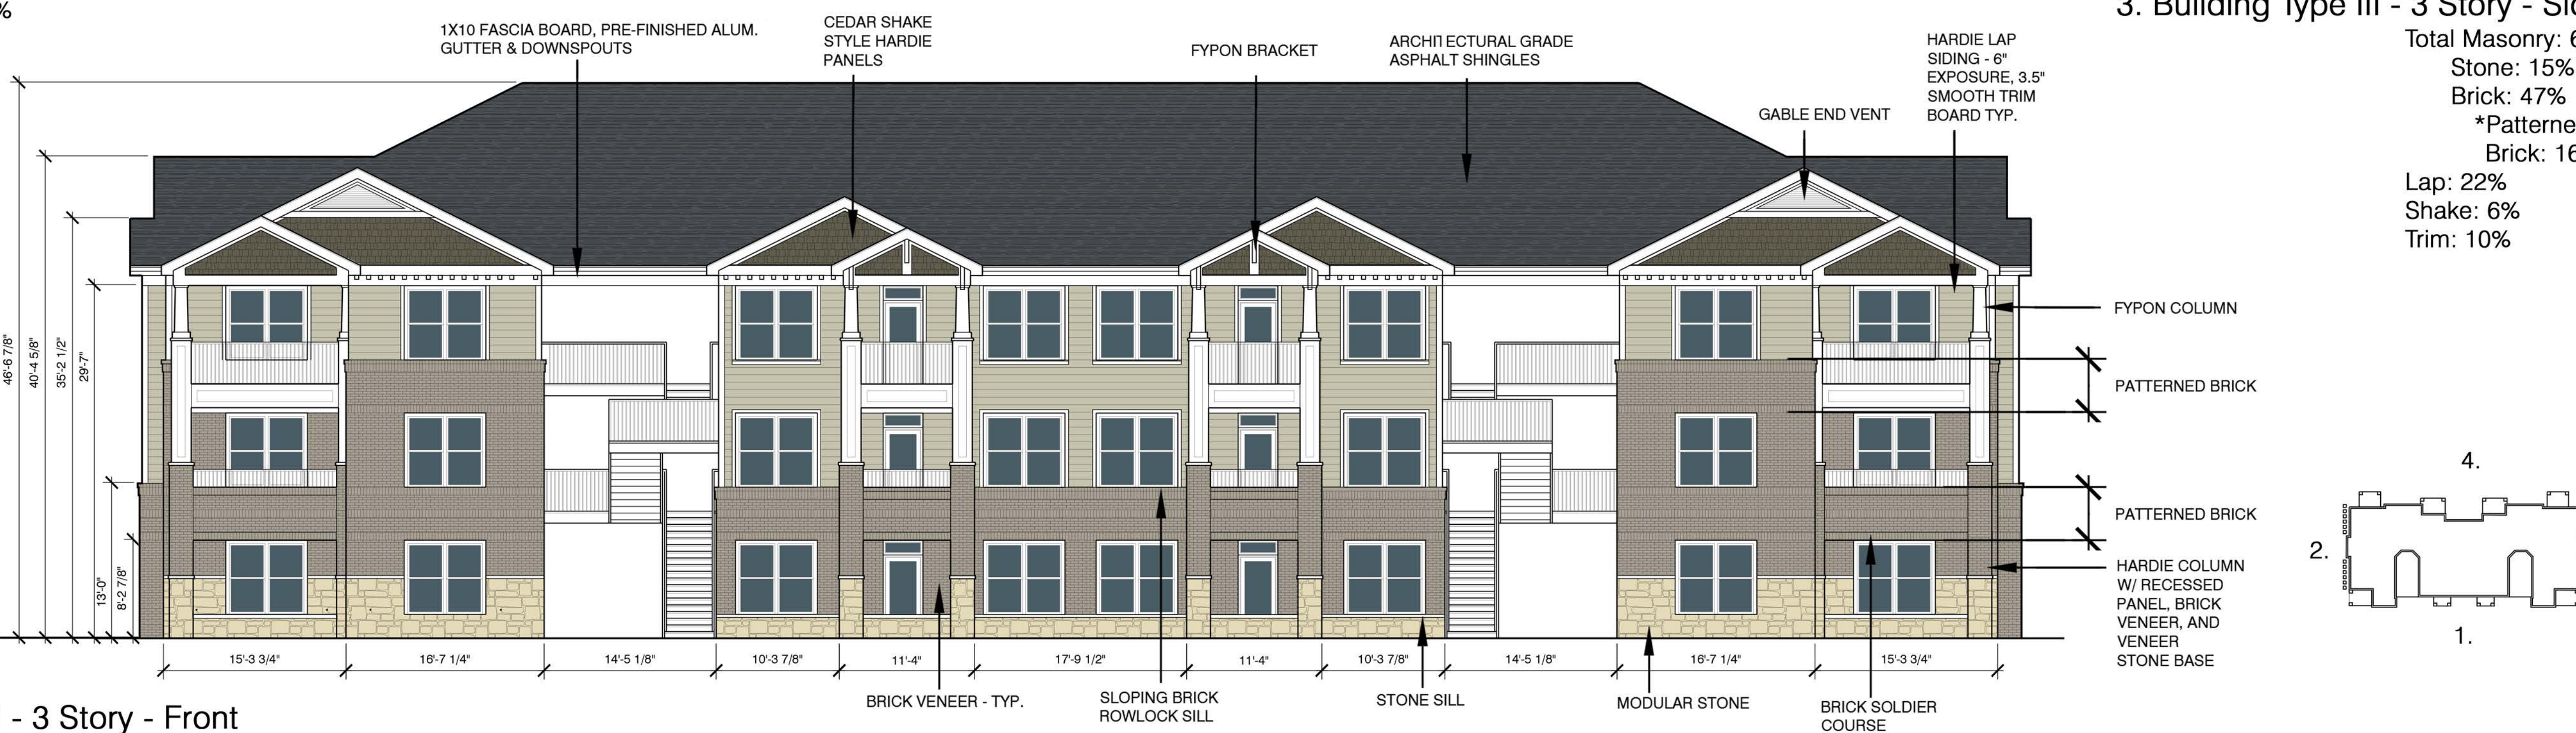

Total Masonry: 58%
 Stone: 12%
 Brick: 46%
 *Patterned Brick: 18%
 Lap: 18%
 Shake: 14%
 Trim: 10%

1. Building Type III - 3 Story - Front

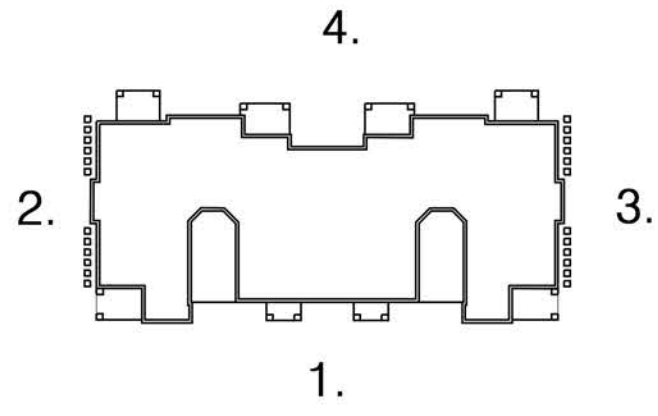


Elevations for Buildings # 16, 17, 18



Austin Carolina New York St. Louis
 Office: 319 North 4th Street
 Suite 1000
 St. Louis, Missouri 63102
 p: 314-231-5700
 f: 314-231-0816


Project Team:
 Civil Engineer: JBI Partners, Inc. 16301 Quorum Drive, Suite 200B Addison, TX 75001 p: 972-248-7676 f: 972-248-1414
 Structural Engineer: Strand Systems Engineering, Inc. 6221 Riverside Dr., #116 Irving, TX 75039 p: 972-600-9204 f: 972-243-5417
 Mechanical, Electrical, Plumbing Engineer: G&W Engineering Corporation 138 Weldon Parkway Maryland Heights, MO 63043 p: 314-469-3737 f: 314-469-5420
 Landscape Architect: Lawrence Group 319 N. 4th Street St. Louis, MO 63102 p: 314-231-5700 f: 314-231-0816

Professional Seal:
 Project Title:

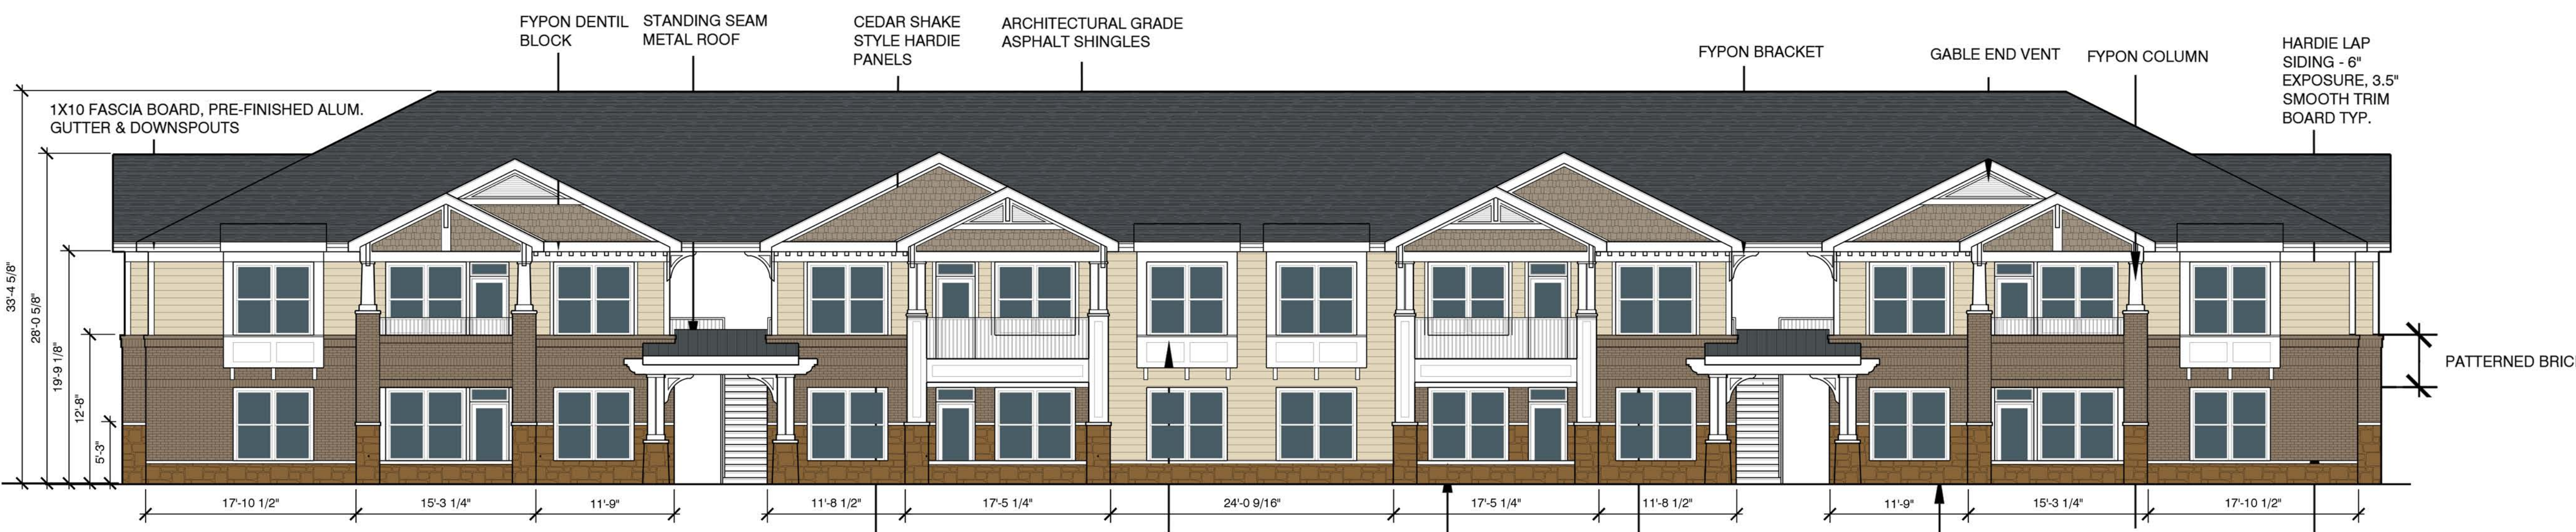


4. Building Type IV - 2 Story

Total Masonry: 53%
 Stone: 20%
 Brick: 33%
 *Patterned Brick: 19%
 Lap: 22%
 Shake: 15%
 Trim: 10%

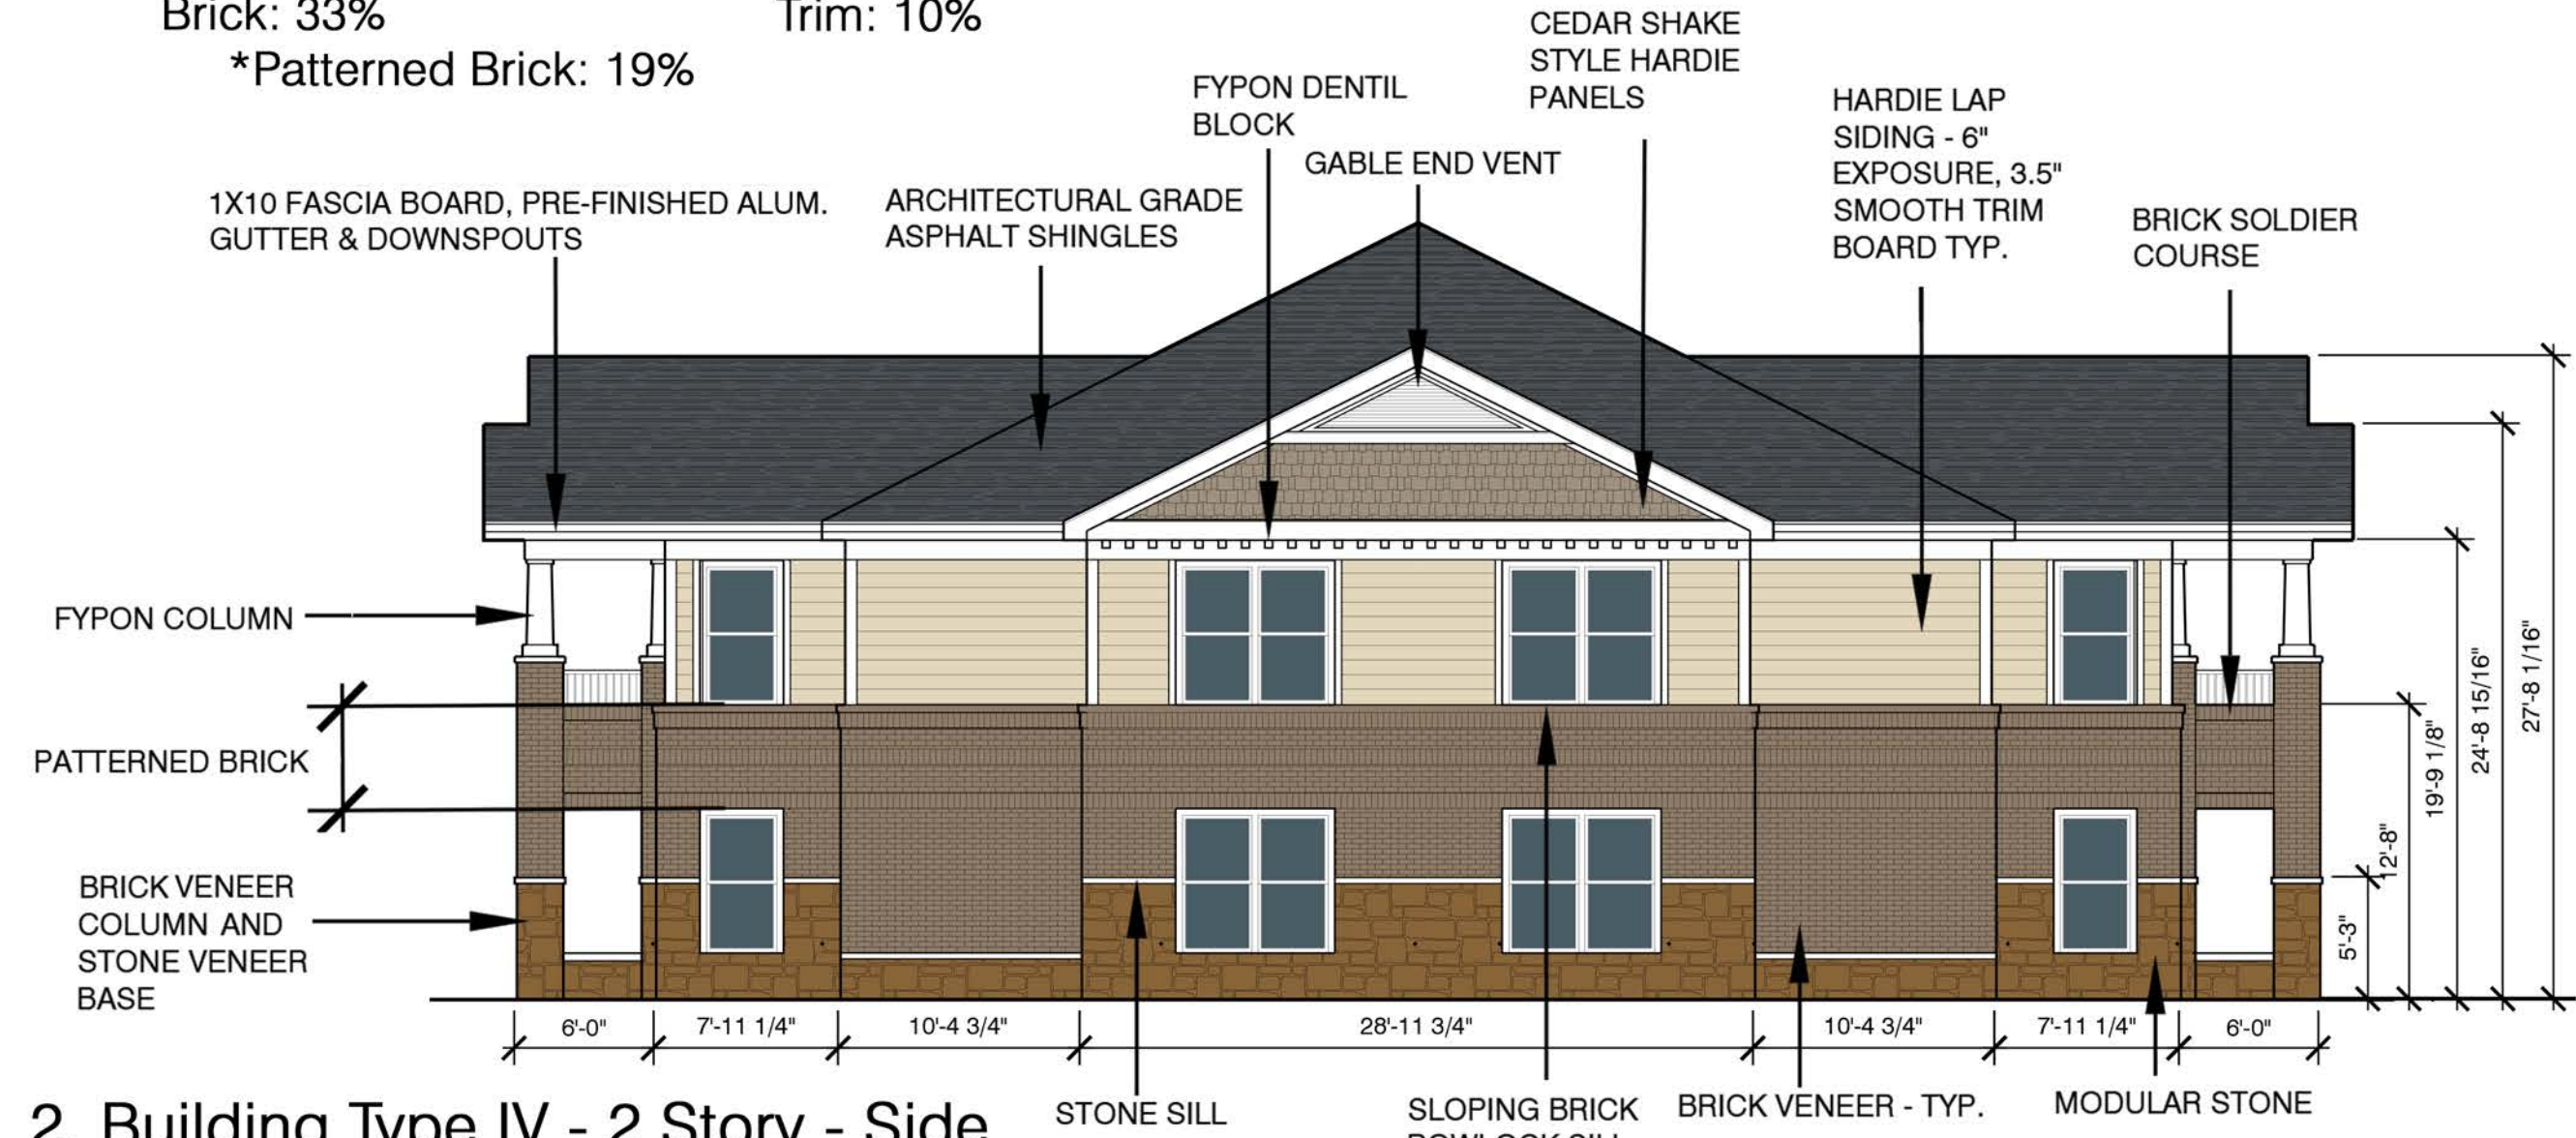


2. Building Type IV - 2 Story - Side

Total Masonry: 66%
 Stone: 19%
 Brick: 47%
 *Patterned Brick: 24%
 Lap: 25%
 Shake: 5%
 Trim: 4%

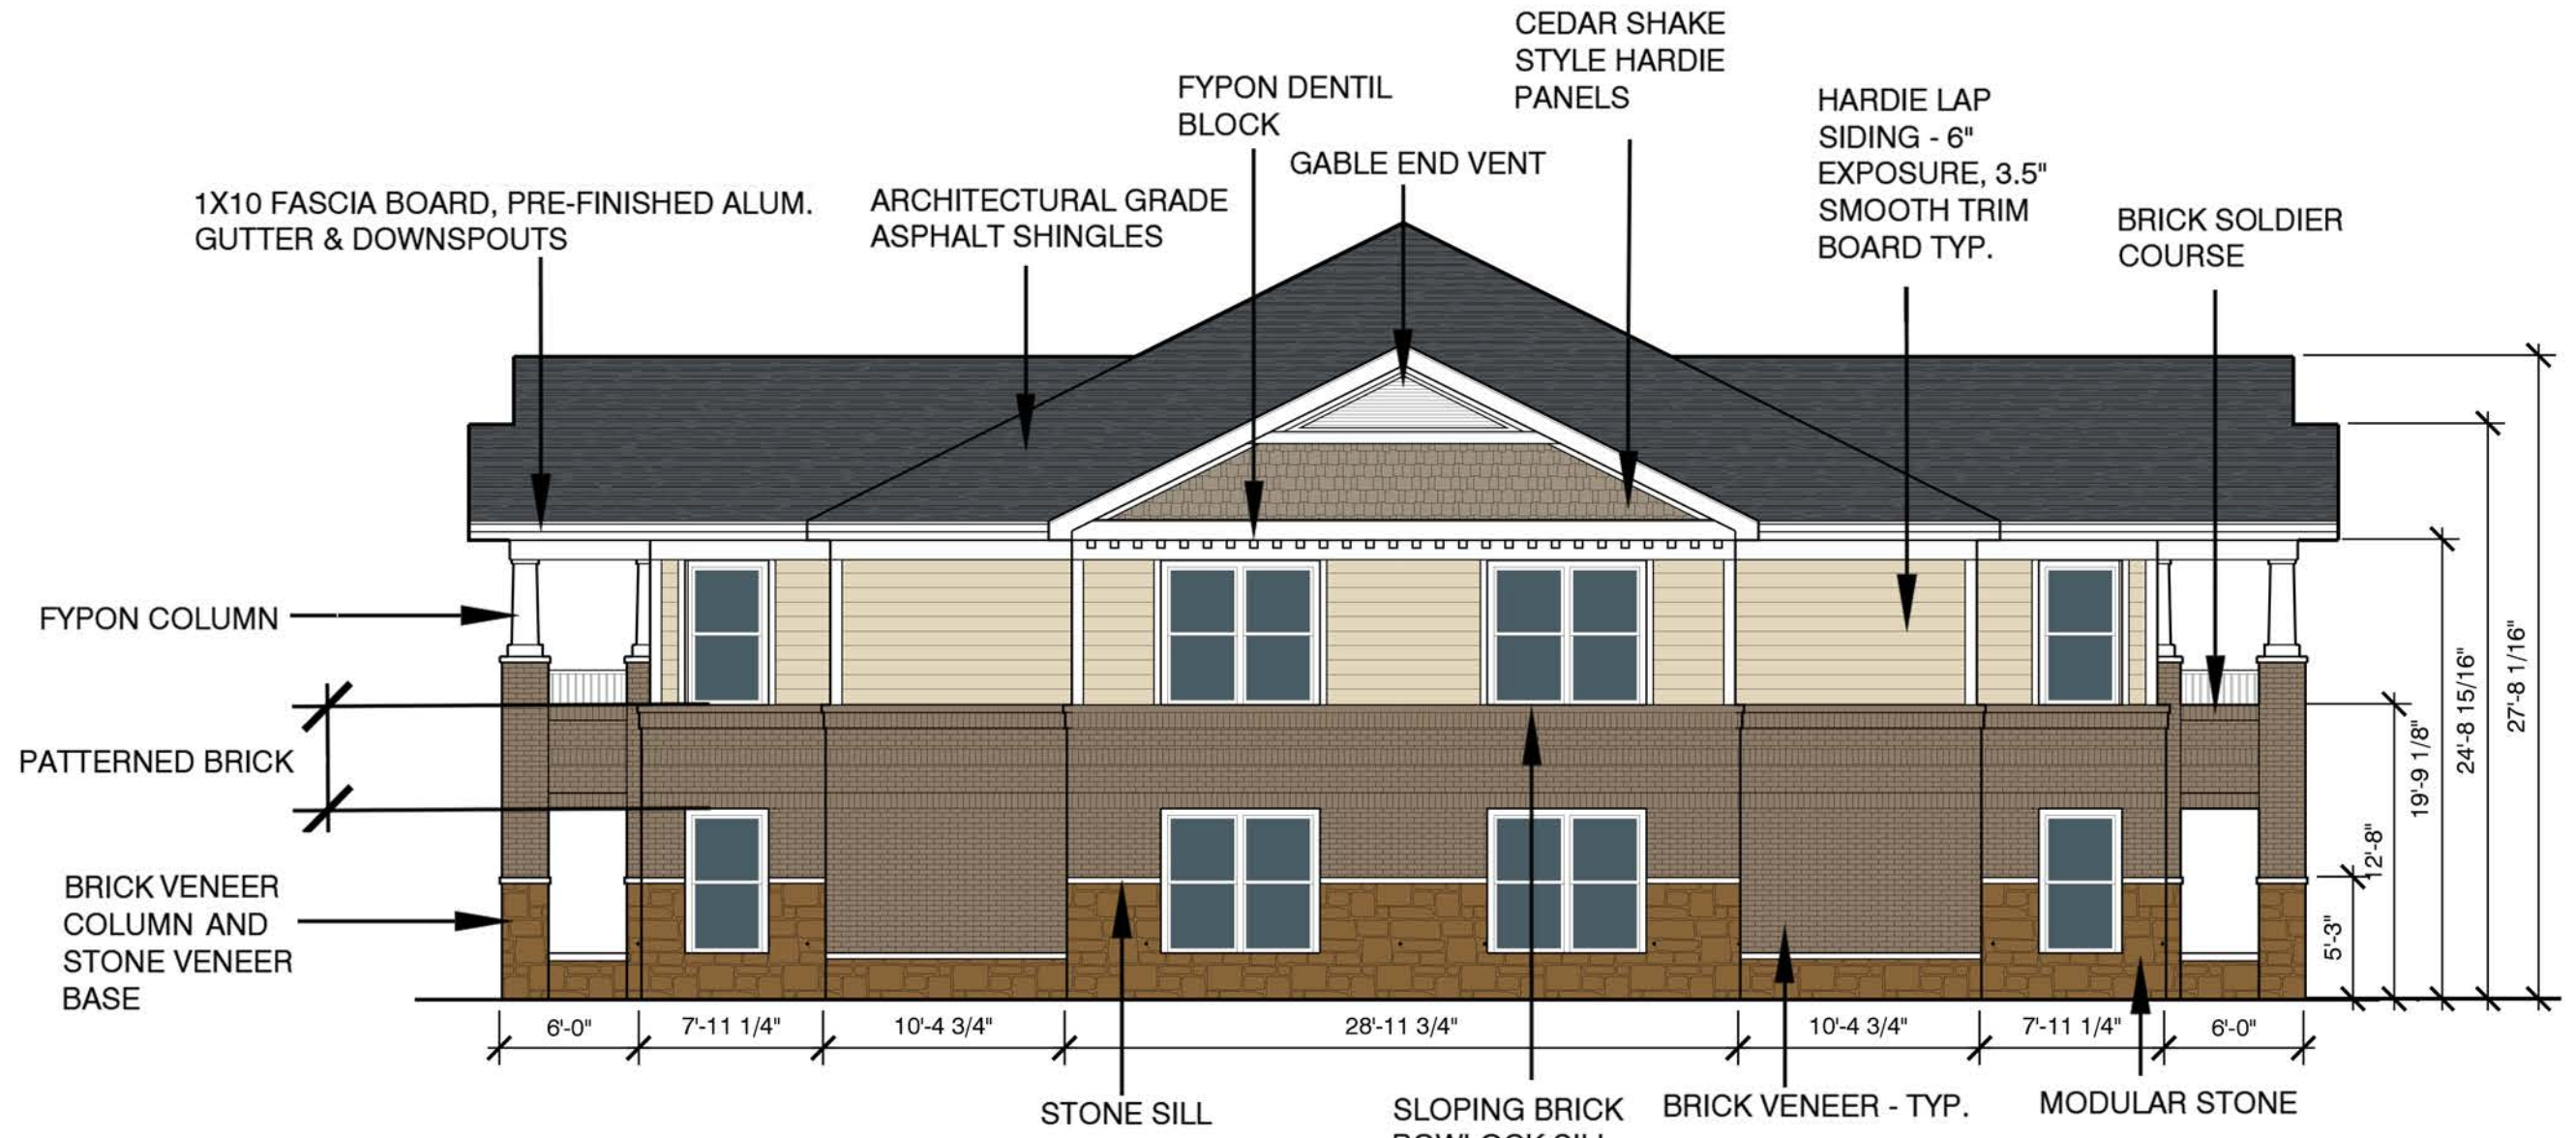

3. Building Type IV - 2 Story - Side

Total Masonry: 66%
 Stone: 19%
 Brick: 47%
 *Patterned Brick: 24%
 Lap: 25%
 Shake: 5%
 Trim: 4%

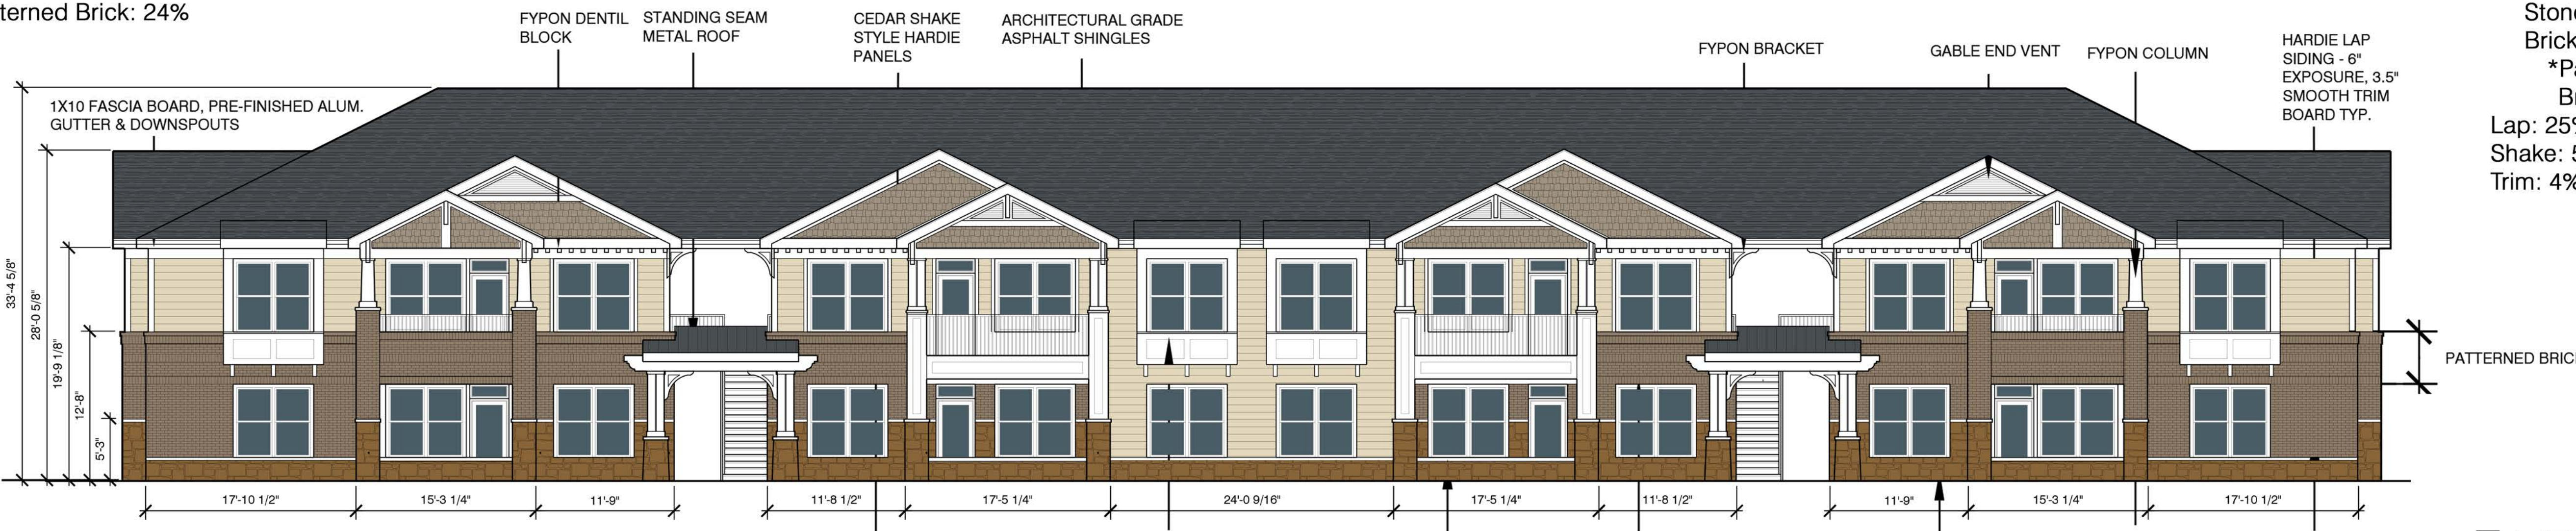

1. Building Type IV - 2 Story

Total Masonry: 53%
 Stone: 20%
 Brick: 33%
 *Patterned Brick: 19%
 Lap: 22%
 Shake: 15%
 Trim: 10%

PROJECT DESCRIPTION
Sanctuary at Westridge - McKinney, TX


The Professional Architect's seal affixed to this sheet applies only to the material and items shown on this sheet. All drawings, instruments or other documents not exhibiting this seal shall not be considered prepared by this architect, and this architect expressly disclaims any and all responsibility for such plans, drawings or documents not exhibiting this seal.

This drawing and details on it are the sole property of the architect and may be used for this specific project only. It shall not be loaned, copied or reproduced, in whole or part, or for any other purpose or project without the written consent of the architect.

No.	Description	Date

Sheet Title:
Building 4 Elevations

Project Number: _____ Sheet Number: _____
 15013
 Drawn By: JI, PM, RG
 Issue Date: July 29th, 2015
L1.07

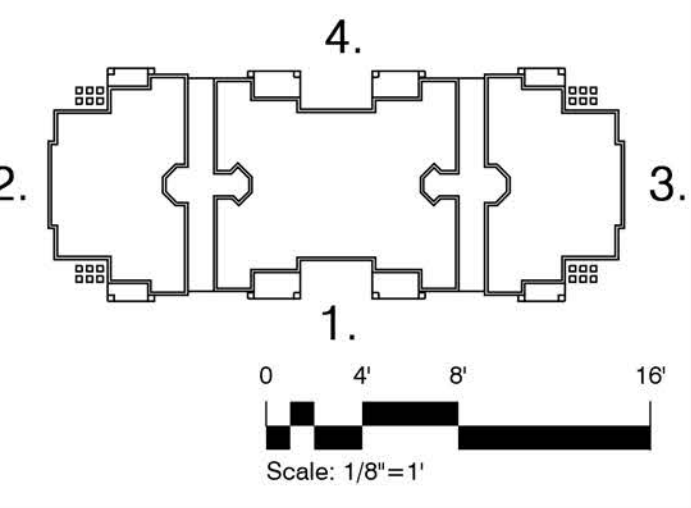

Elevations for Building #15



Austin Carolinas New York St. Louis
 Office: 319 North 4th Street
 Suite 1000
 St. Louis, Missouri 63102
 p: 314-231-5700
 f: 314-231-0816

Project Team:
 Civil Engineer: JBI Partners, Inc.
 16501 Quorum Drive, Suite 200B
 Addison, TX 75001
 p: 972-248-7676
 f: 972-248-1414
 Structural Engineer: Strand Systems Engineering, Inc.
 6221 Riverside Dr., #116
 Irving, TX 75039
 p: 972-600-9204
 f: 972-243-5417
 Mechanical, Electrical, Plumbing Engineer: G&W Engineering Corporation
 138 Weldon Parkway
 Maryland Heights, MO 63043
 p: 314-469-3737
 f: 314-469-5420
 Landscape Architect: Lawrence Group
 319 N. 4th Street
 St. Louis, MO 63102
 p: 314-231-5700
 f: 314-231-0816

Professional Seal:

Project Title:

PROJECT DESCRIPTION Sanctuary at Westridge - McKinney, TX

This Professional Architect's seal affixed to this sheet applies only to the material and items shown on this sheet. All drawings, instruments or other documents not exhibiting this seal shall not be considered prepared by this architect, and this architect expressly disclaims any and all responsibility for such plans, drawings or documents not exhibiting this seal.

This drawing and details on it are the sole property of the architect and may be used for this specific project only. It shall not be loaned, copied or reproduced, in whole or part, or for any other purpose or project without the written consent of the architect.

No.	Description	Date

Sheet Title: Building 4 Elevations


Project Number: _____ Sheet Number: _____
 15013
 Drawn By: JI, PM, RG
 Issue Date: _____
 July 20th, 2015

L1.08




4. Building Type IV - 3 Story

Total Masonry: 64%
 Stone: 13%
 Brick: 51%
 *Patterned Brick: 19%
 Lap: 16%
 Shake: 10%
 Trim: 10%

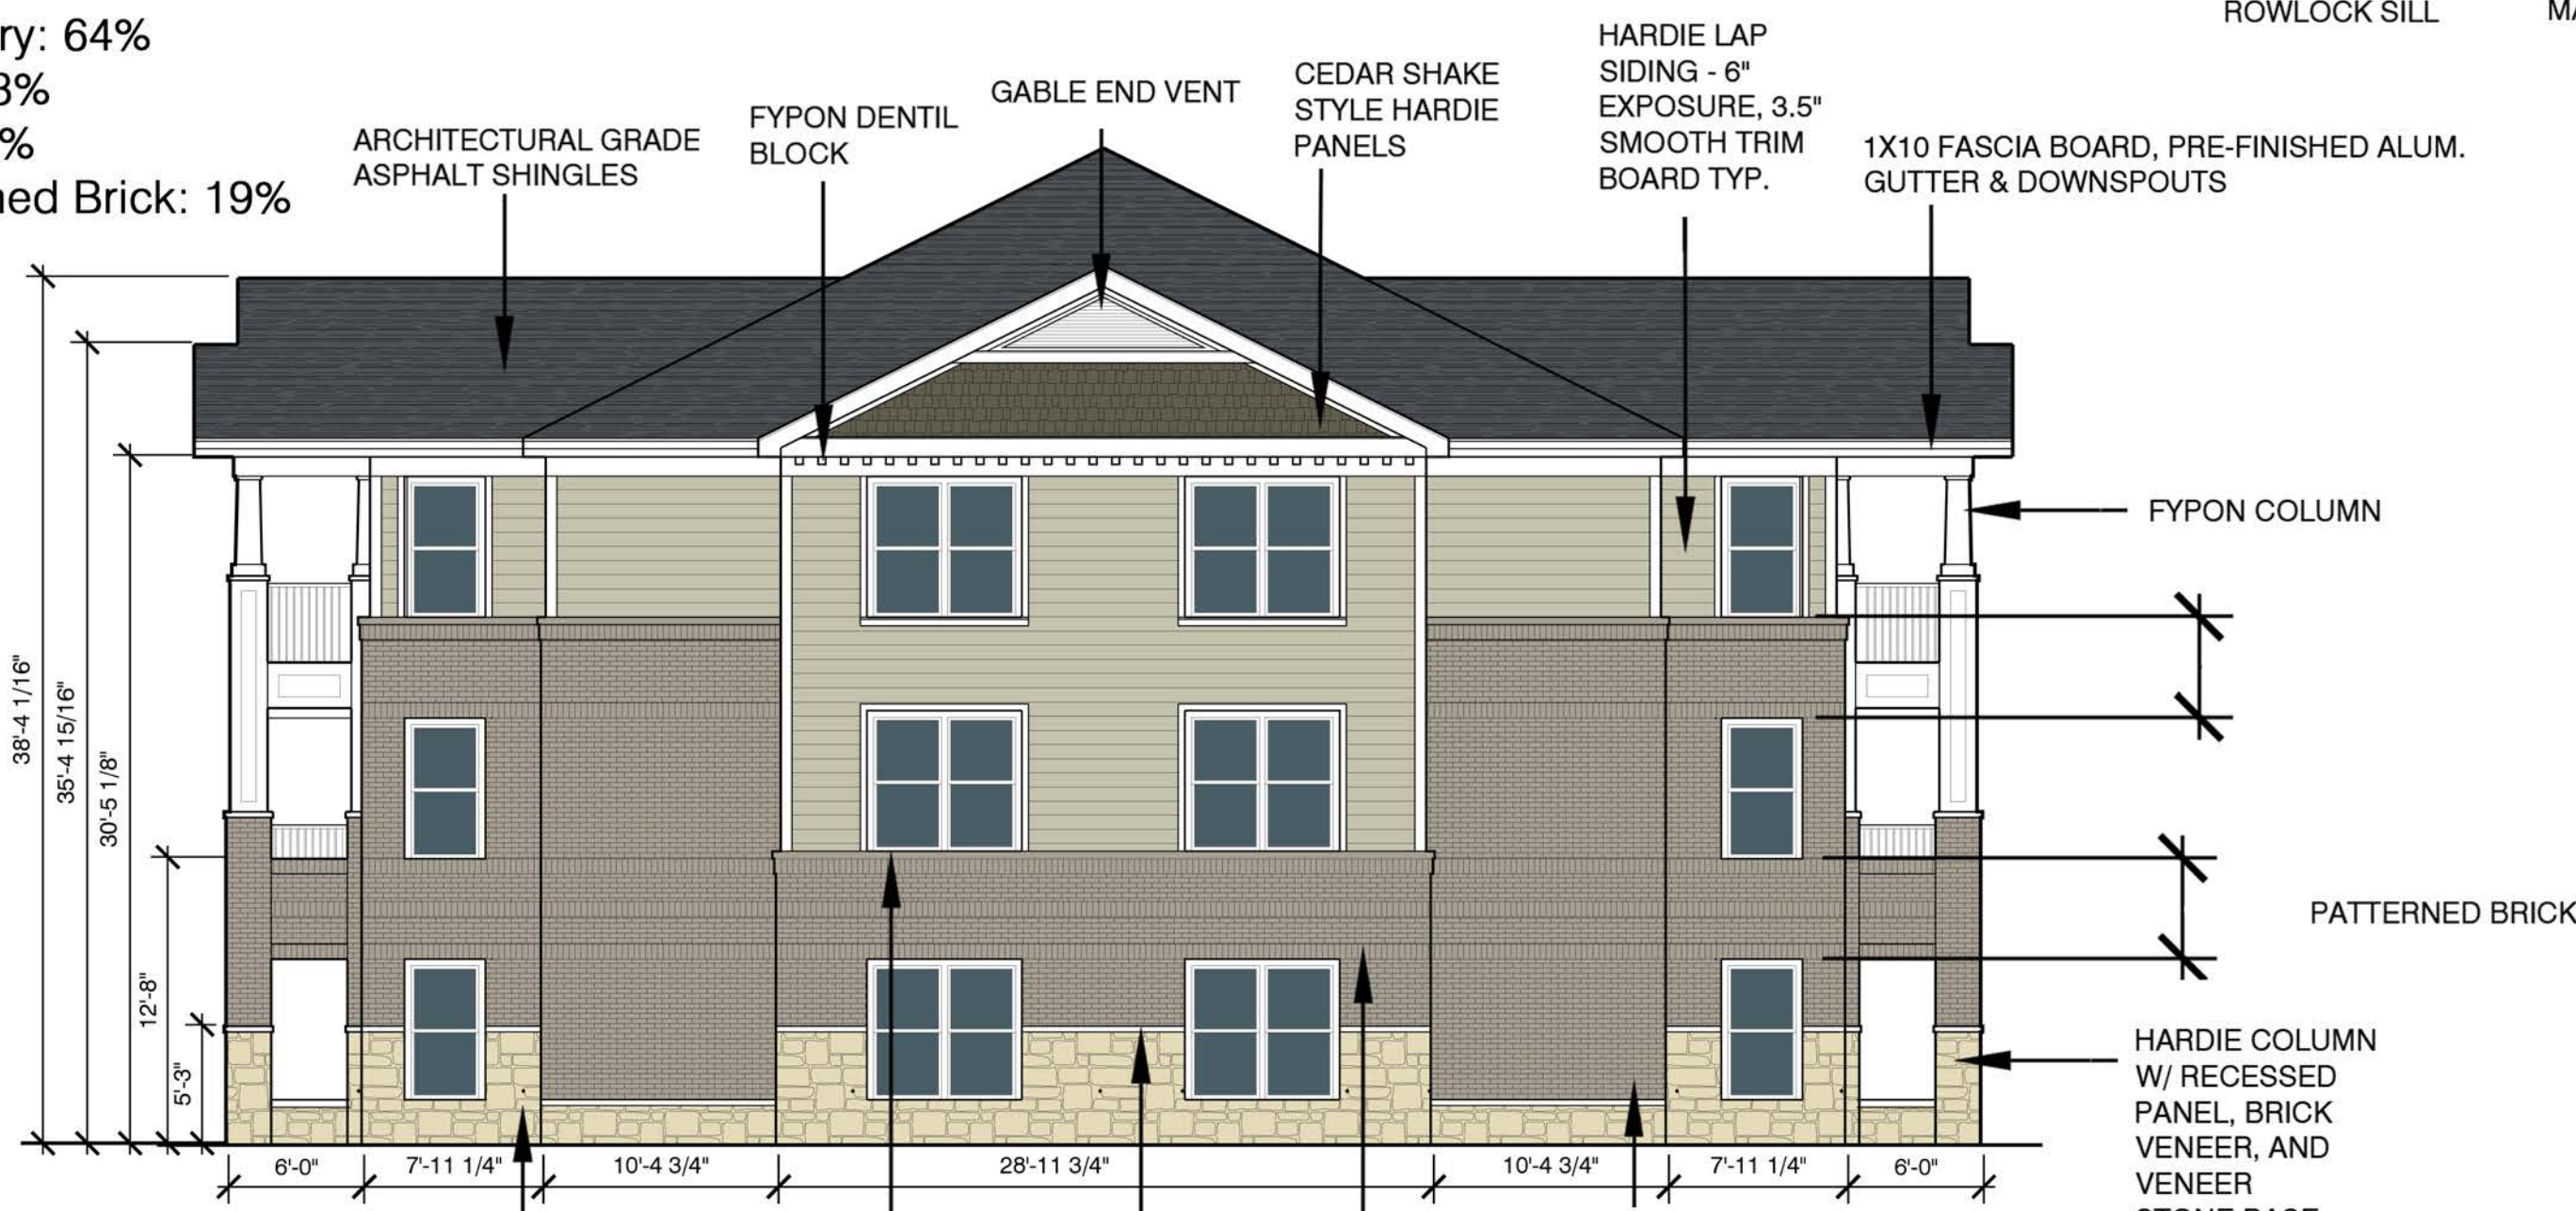

2. Building Type IV - 3 Story - Side


Total Masonry: 65% Lap: 29% Trim: 2%
 Stone: 13% Shake: 4%
 Brick: 52%
 *Patterned Brick: 17%

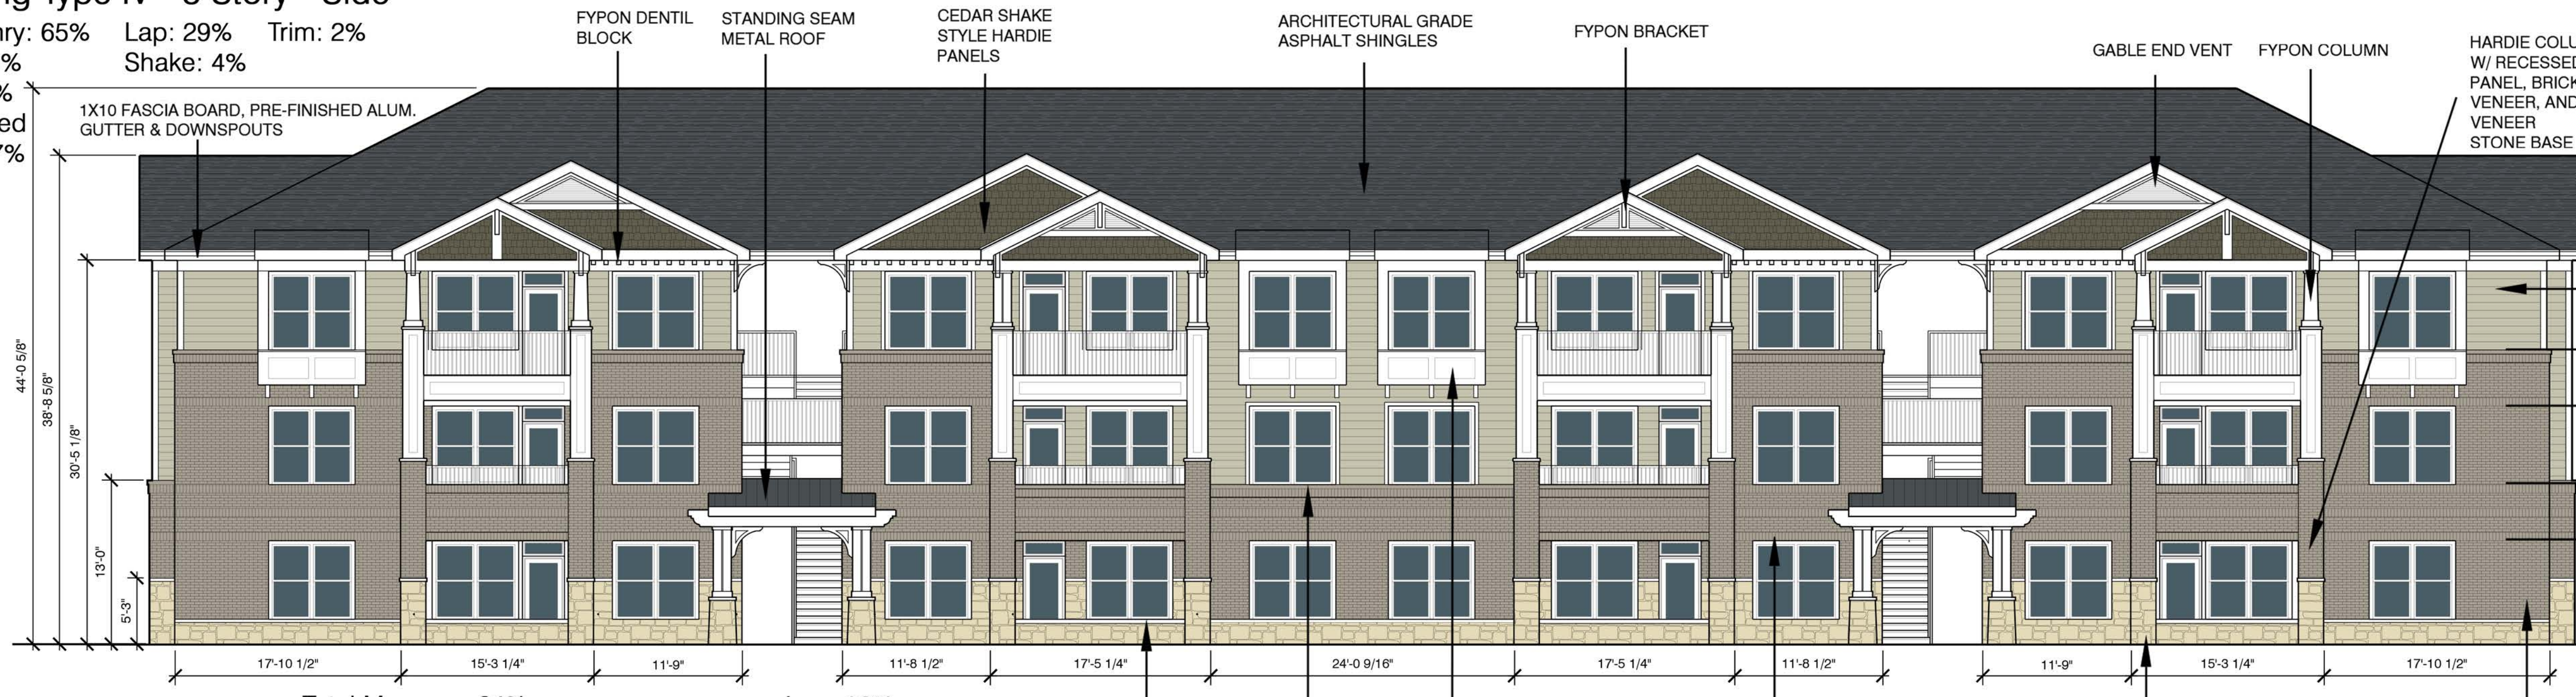

3. Building Type IV - 3 Story - Side



Total Masonry: 65%
 Stone: 13%
 Brick: 52%
 *Patterned Brick: 17%
 Lap: 29% Shake: 4%
 Trim: 2%

HARDIE LAP SIDING - 6\"/>

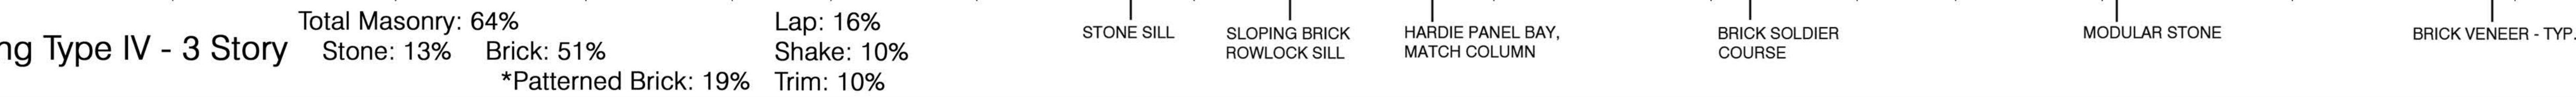

1. Building Type IV - 3 Story

Total Masonry: 64%
 Stone: 13% Brick: 51%
 *Patterned Brick: 19%
 Lap: 16%
 Shake: 10%
 Trim: 10%

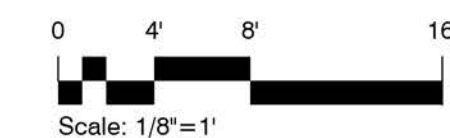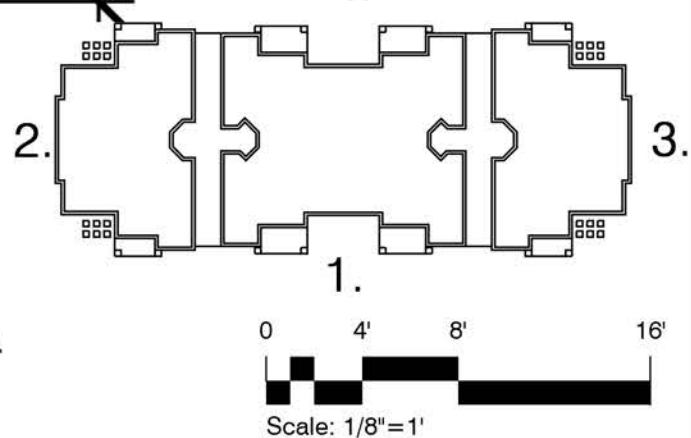

LG V2


PROJECT DESCRIPTION
Sanctuary at Westridge - McKinney, TX

The Professional Architect's seal affixed to this sheet applies only to the material and items shown on this sheet. All drawings, instruments or other documents not exhibiting this seal shall not be considered prepared by this architect, and this architect expressly disclaims any and all responsibility for such plans, drawings or documents not exhibiting this seal.


This drawing and details on it are the sole property of the architect and may be used for this specific project only. It shall not be loaned, copied or reproduced, in whole or part, or for any other purpose or project without the written consent of the architect.

No.	Description	Date


Sheet Title:
Site Building Elevations

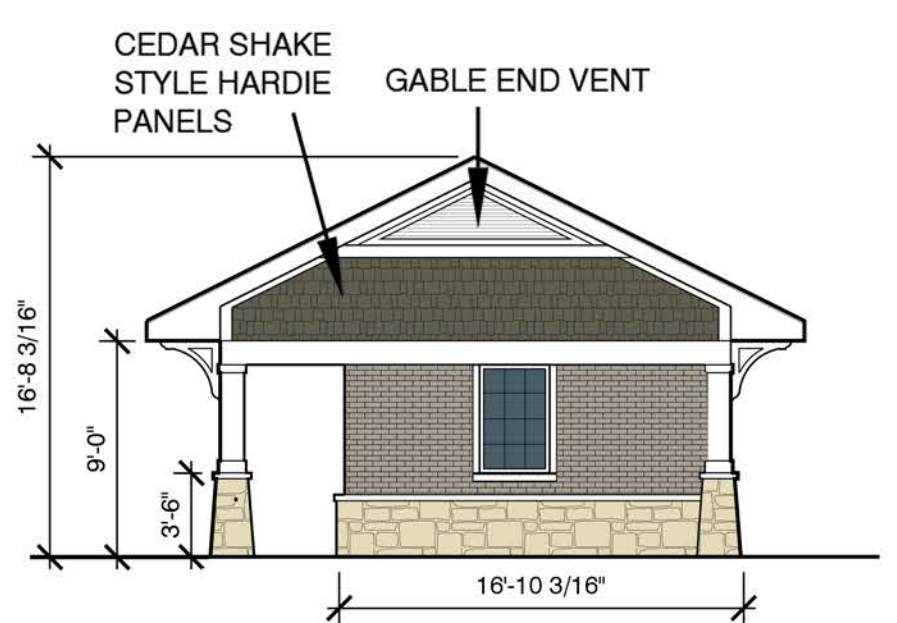


Mail Kiosk - Side 2
Total Masonry: 63%
Stone: 27%
Brick: 36%
Shake: 32%
Trim: 5%

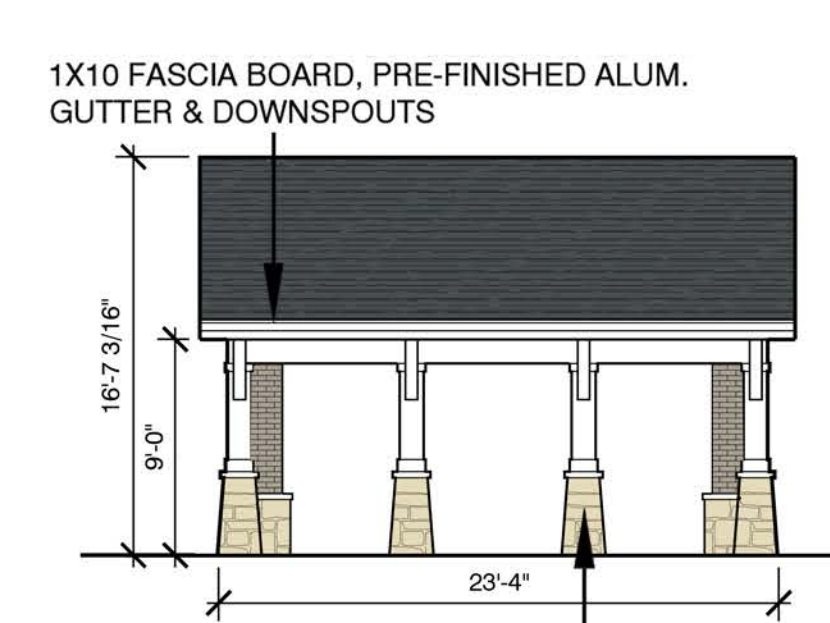


Mail Kiosk - Front
Total Masonry: 92%
Stone: 60%
Brick: 32%
Trim: 8%

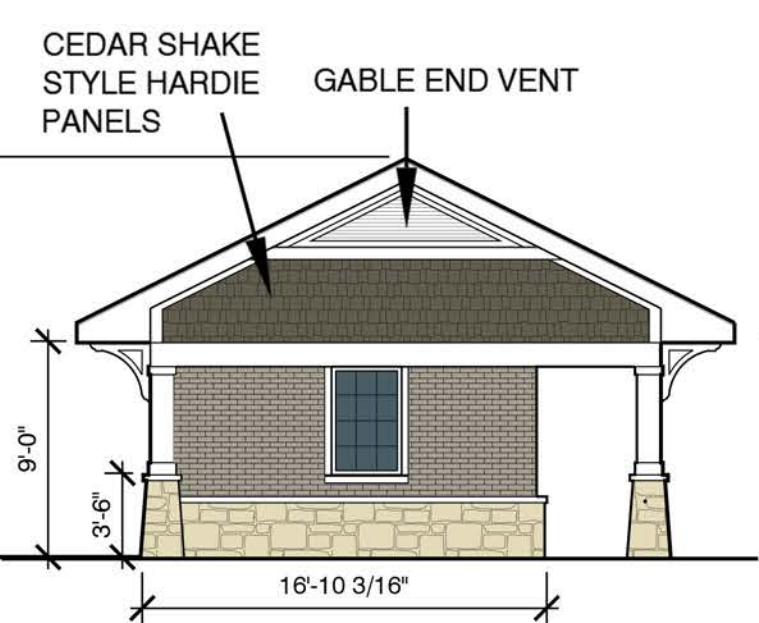


Mail Kiosk - Side 1
Total Masonry: 63%
Stone: 27%
Brick: 36%
Shake: 32%
Trim: 5%

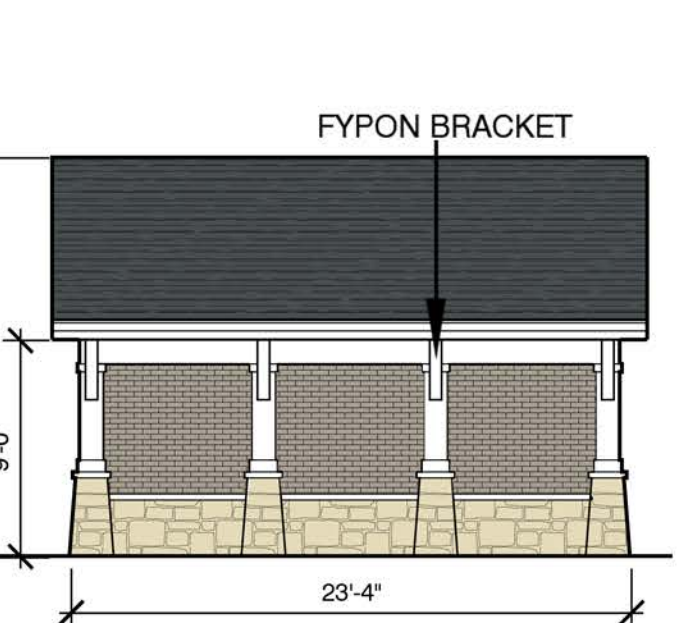


Mail Kiosk - Rear
Total Masonry: 90%
Stone: 38%
Brick: 52%
Trim: 10%

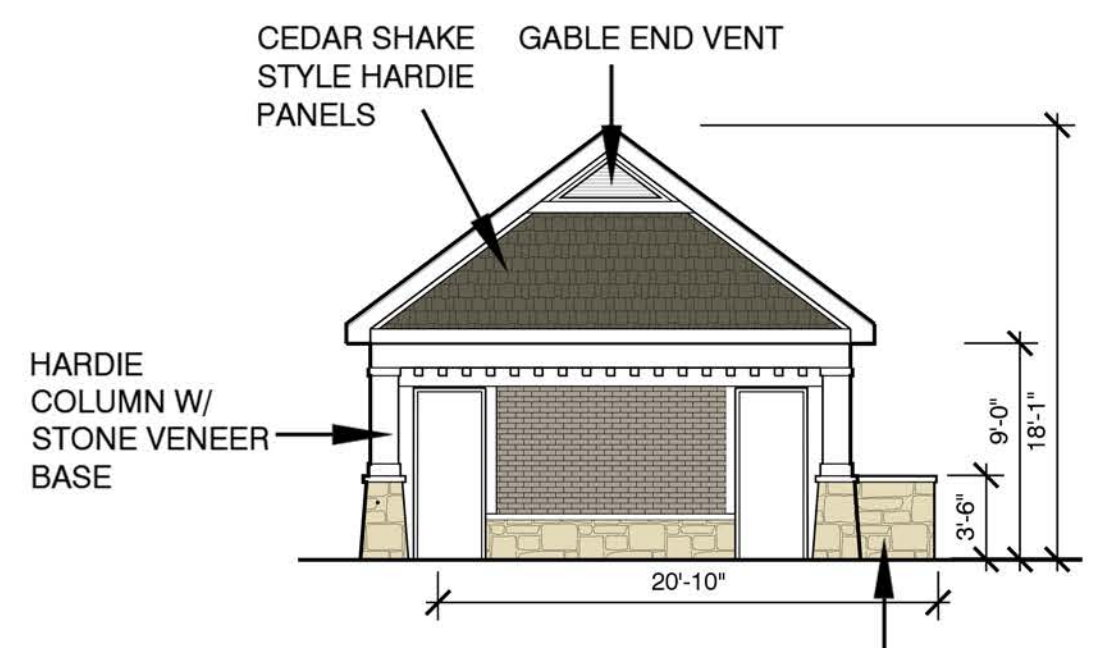


Poolhouse Pavilion - Side 2
Total Masonry: 73%
Stone: 52%
Brick: 21%
Shake: 23%
Trim: 4%

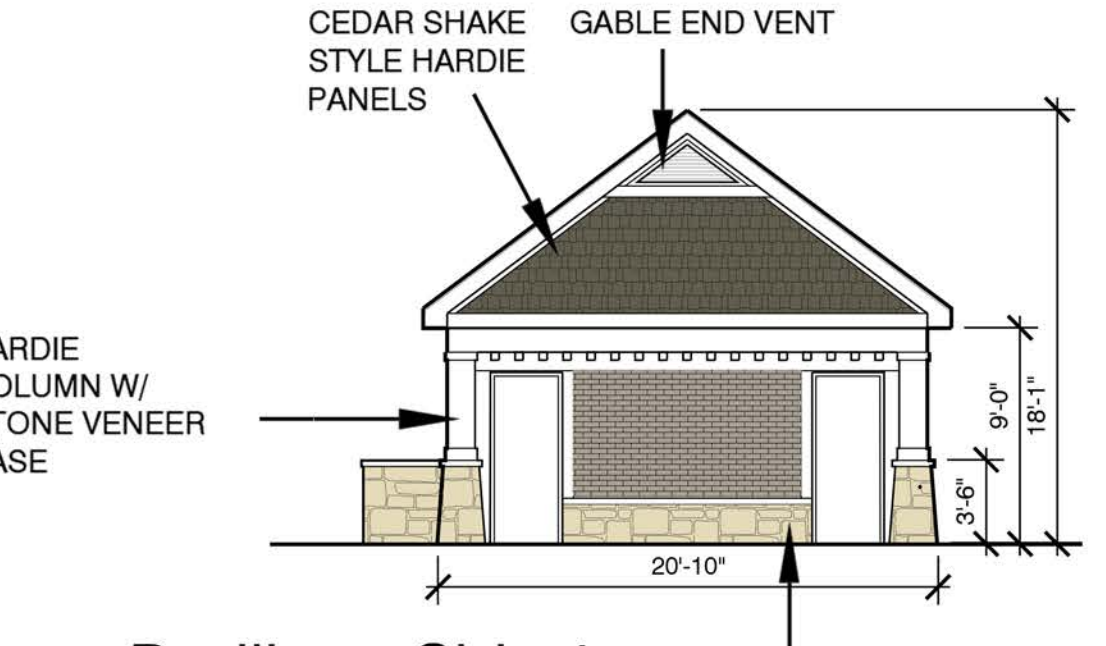


Poolhouse Pavilion - Side 1
Total Masonry: 73%
Stone: 52%
Brick: 21%
Shake: 23%
Trim: 4%

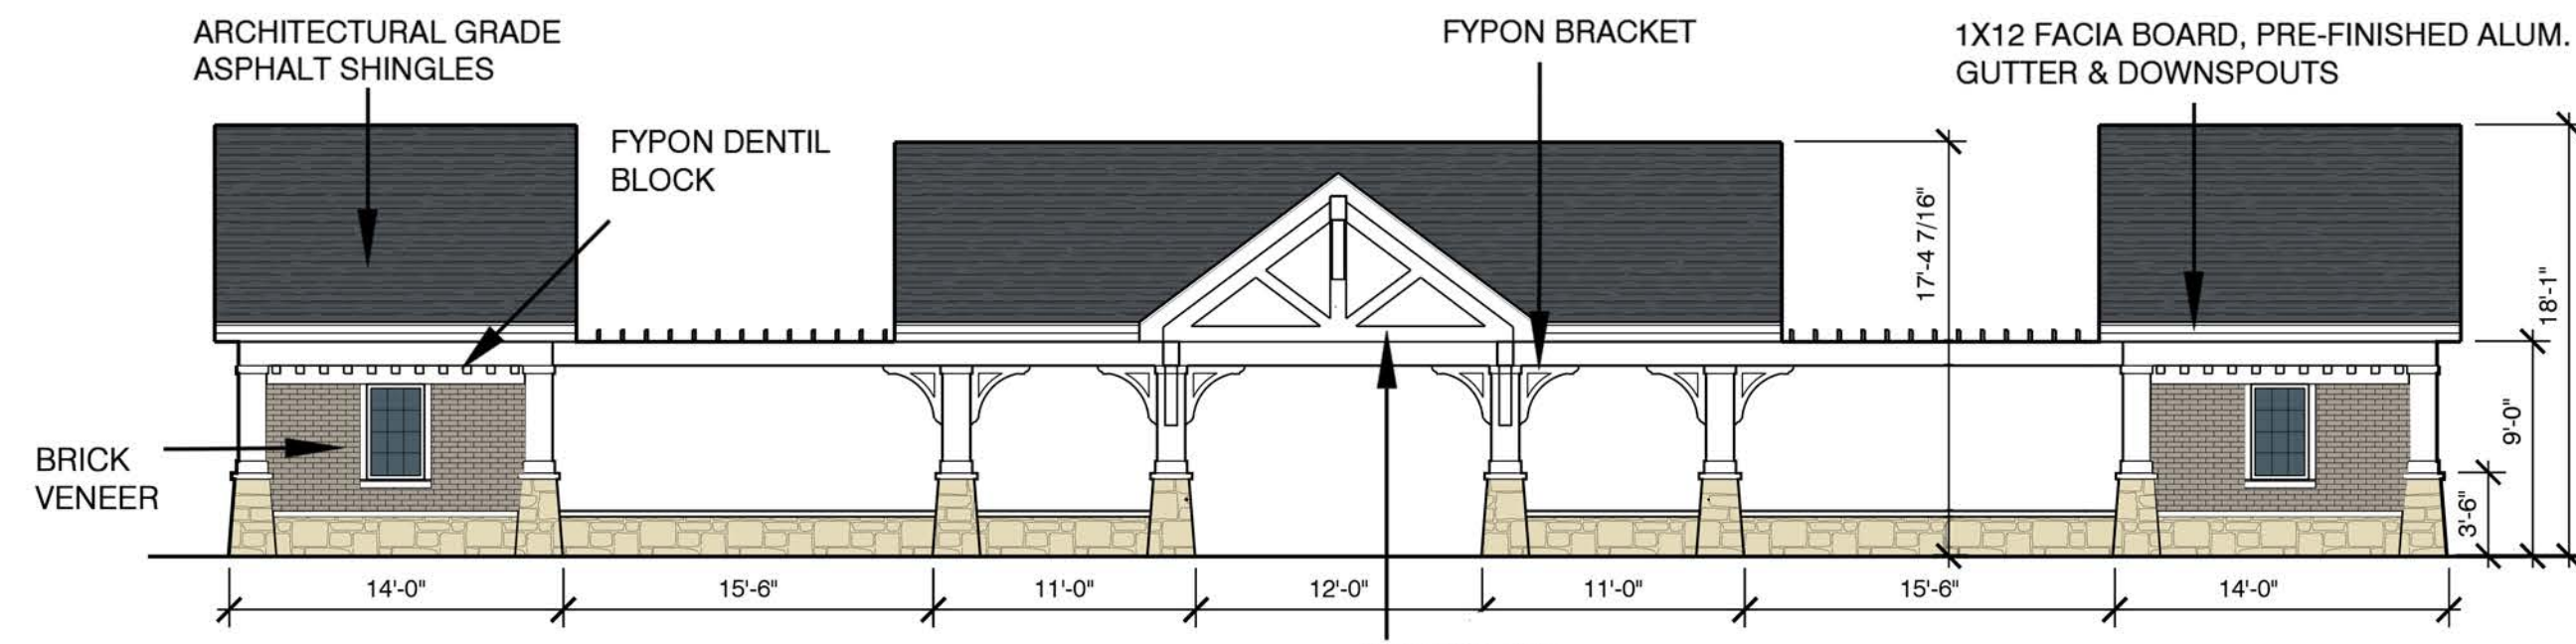


Rear
Total Masonry: 95%
Stone: 95%
Trim: 5%

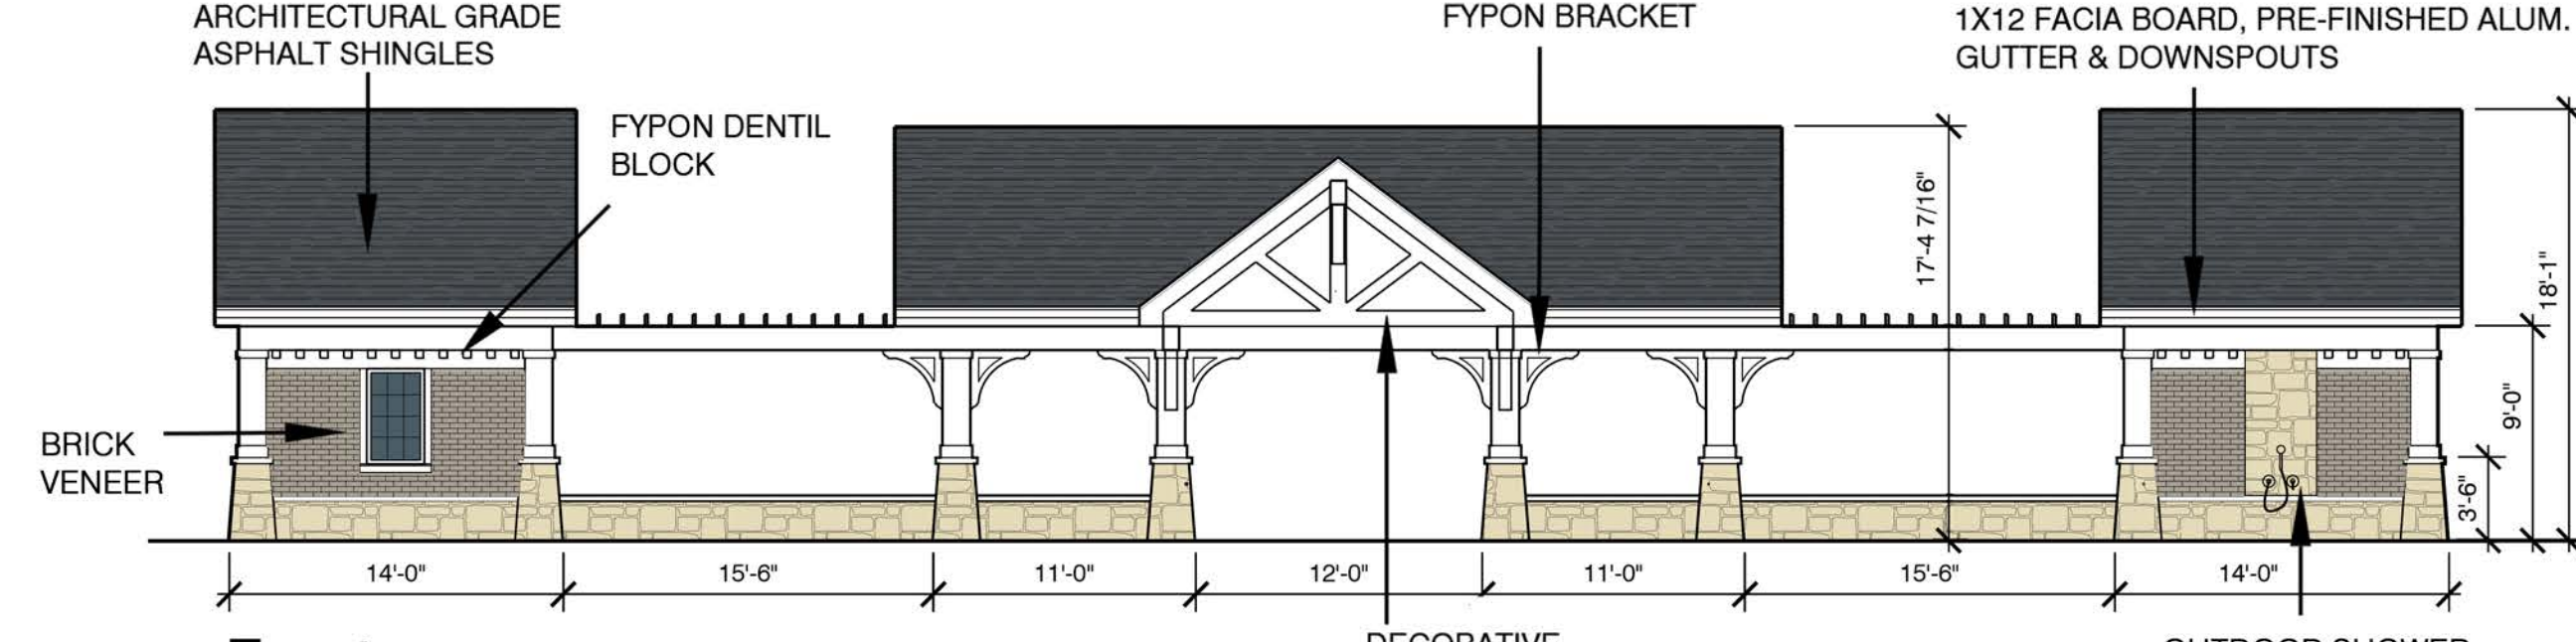


Front
Total Masonry: 95%
Stone: 95%
Trim: 5%

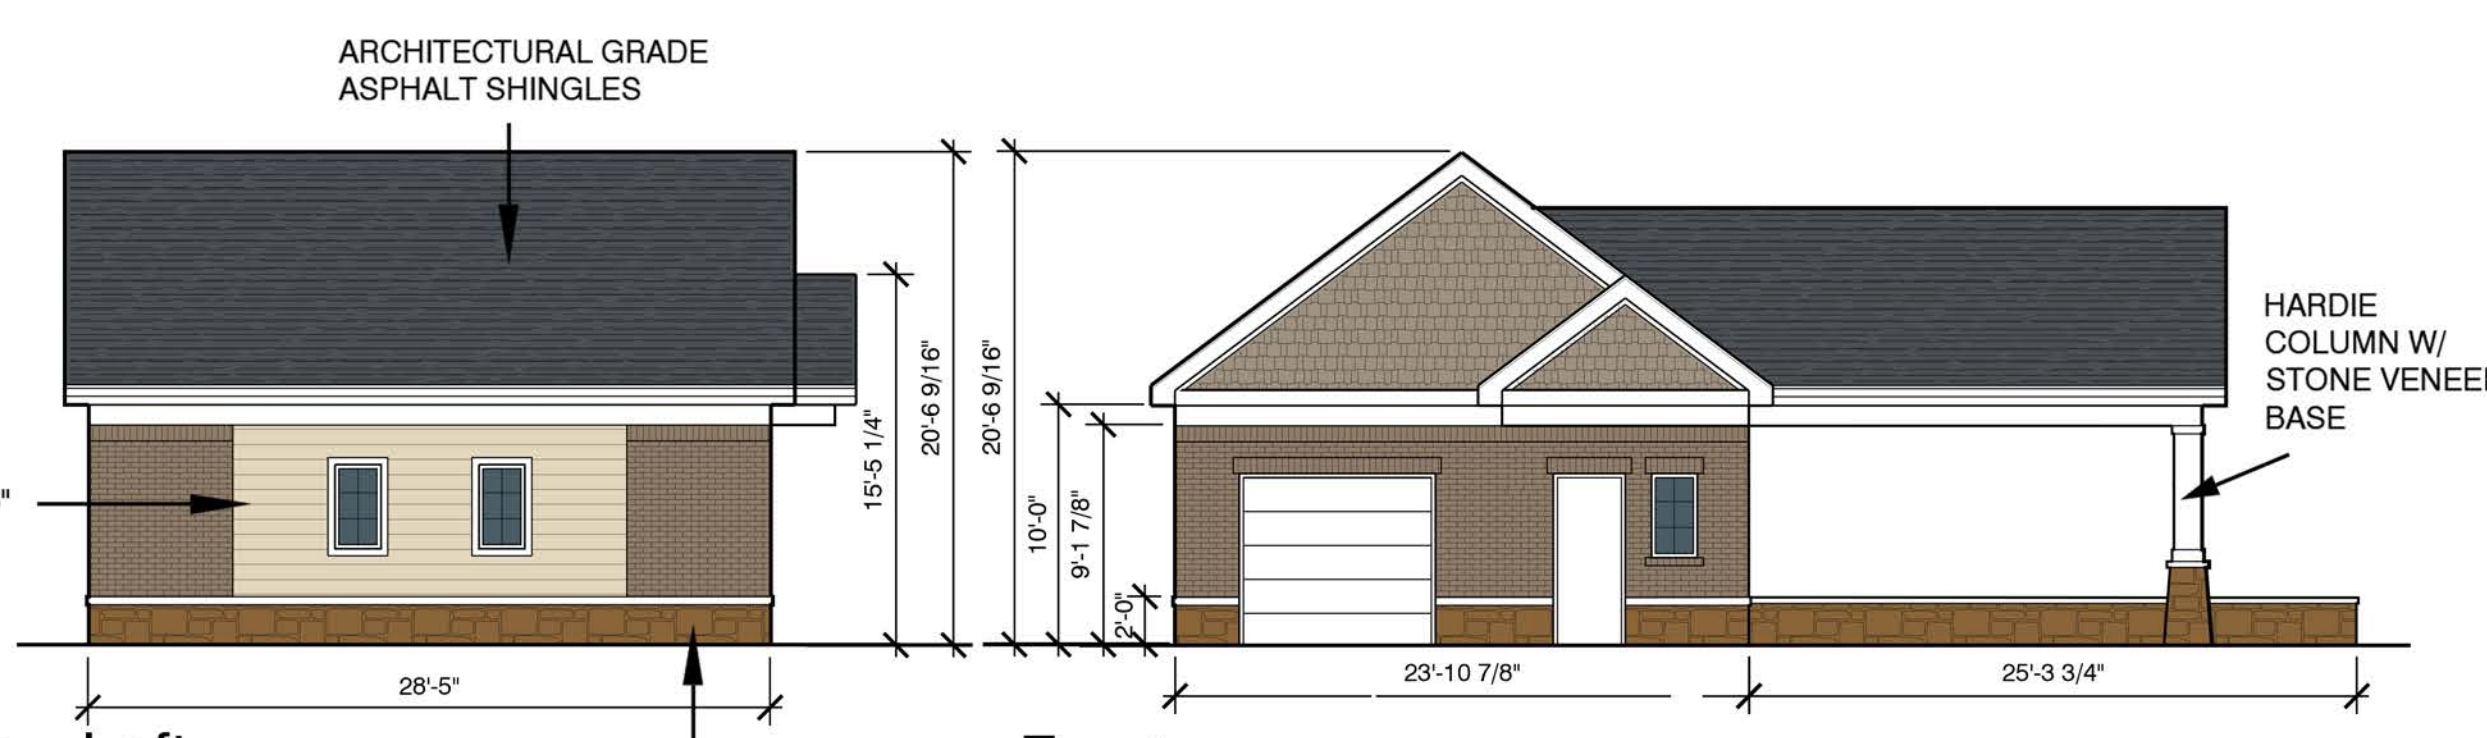


Maintenance Building - Left
Total Masonry: 53%
Stone: 21%
Brick: 32%
Lap: 38%
Trim: 9%

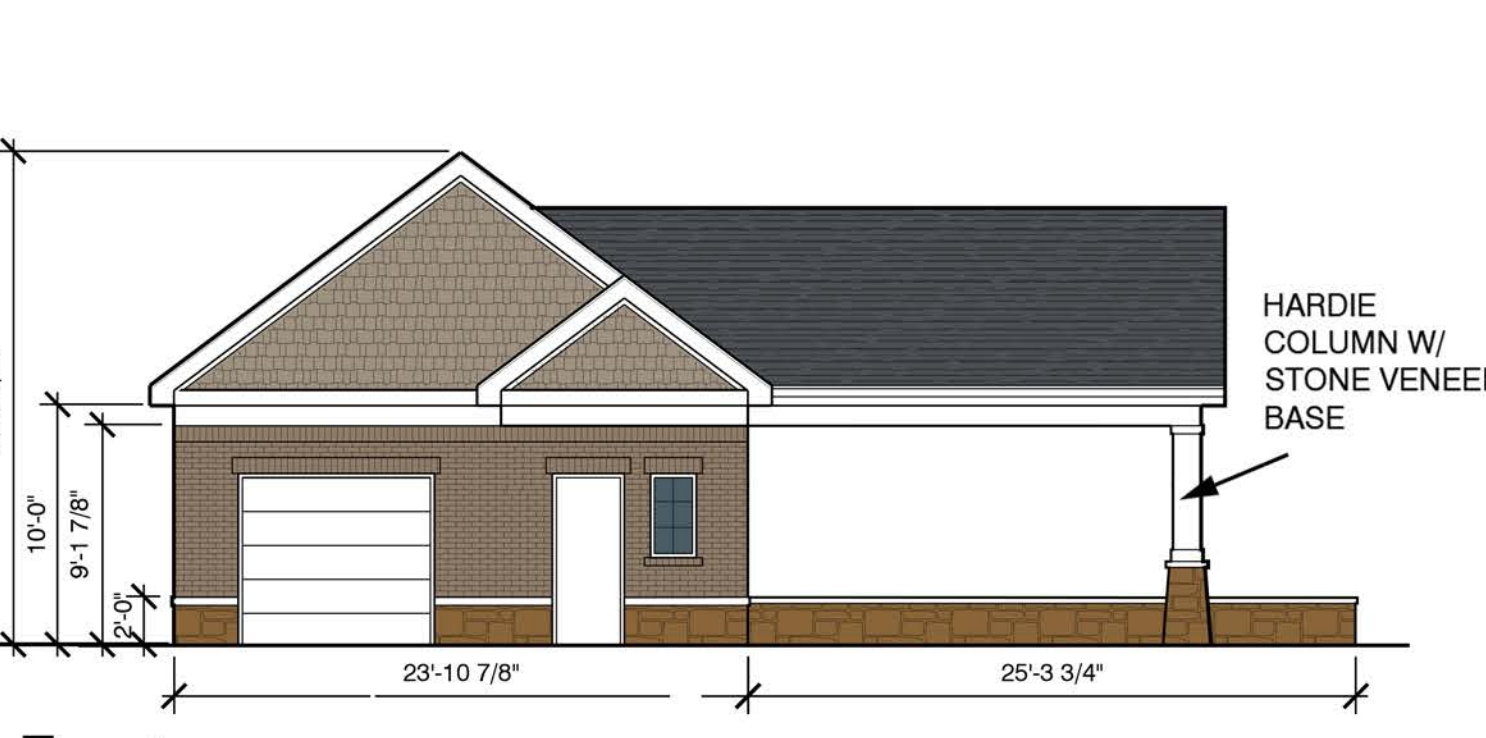


Front
Total Masonry: 55%
Stone: 15%
Brick: 40%
Shake: 35%
Trim: 10%

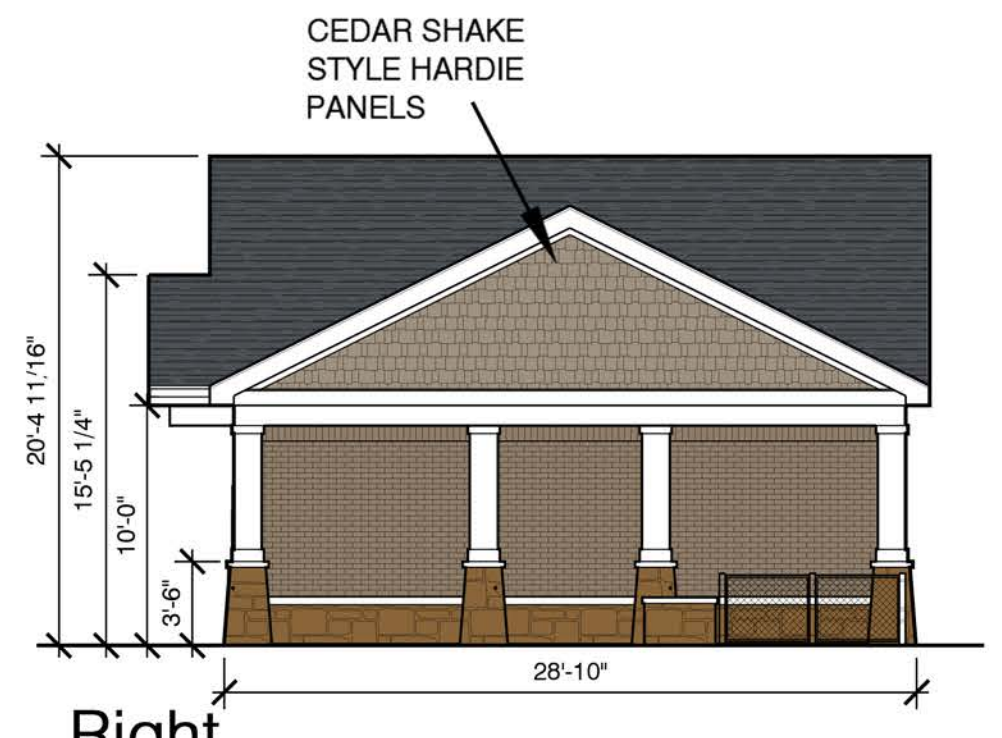

Right
Total Masonry: 66%
Stone: 20%
Brick: 46%
Shake: 28%
Trim: 6%

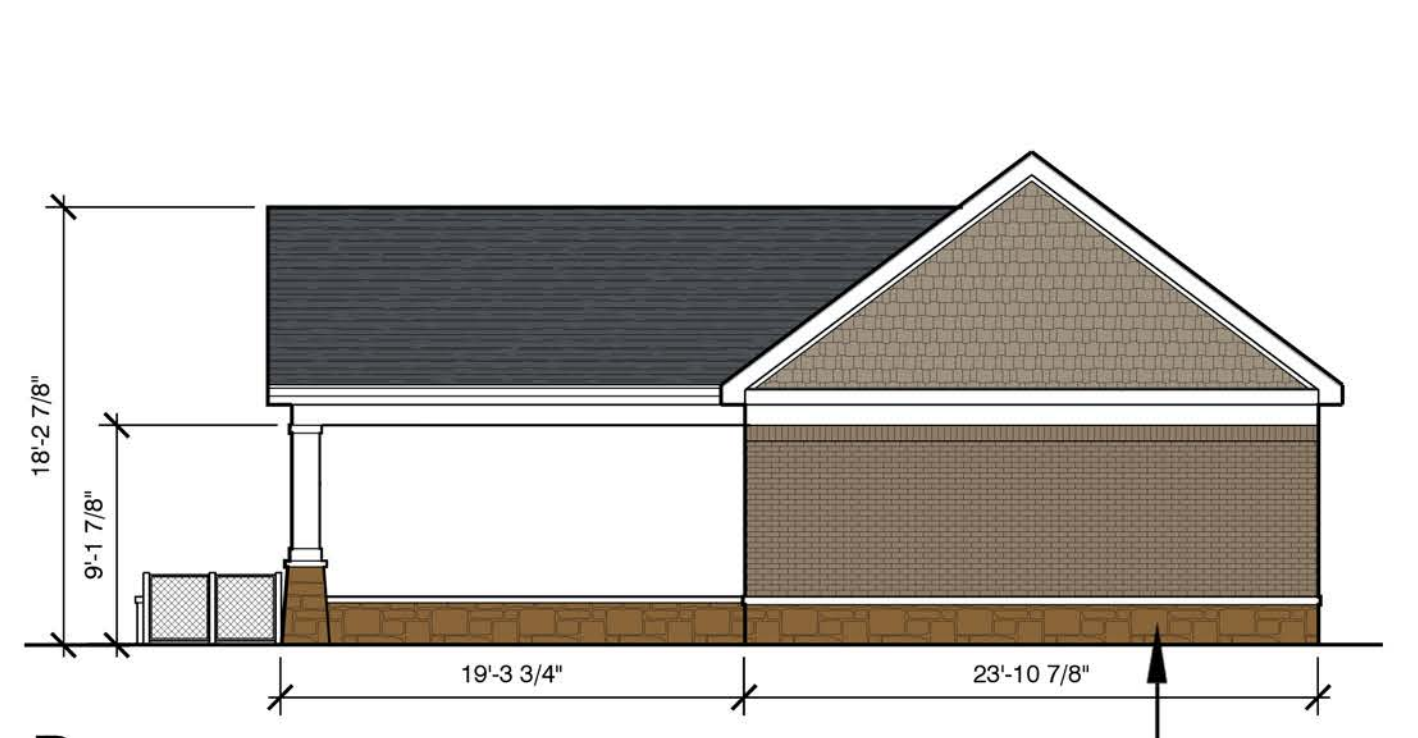


Rear
Total Masonry: 65%
Brick: 41%
Stone: 24%
Shake: 26%
Trim: 9%

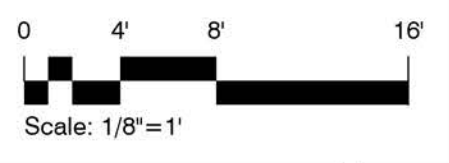


Overall Building Percentages
 Masonry (Brick): 55%
 *Patterned Brick: 15%
 Lap: 39%
 Shake: 6%

Masonry (Brick): 71%
 *Patterned Brick: 36%
 Shake: 25%
 Trim 4%

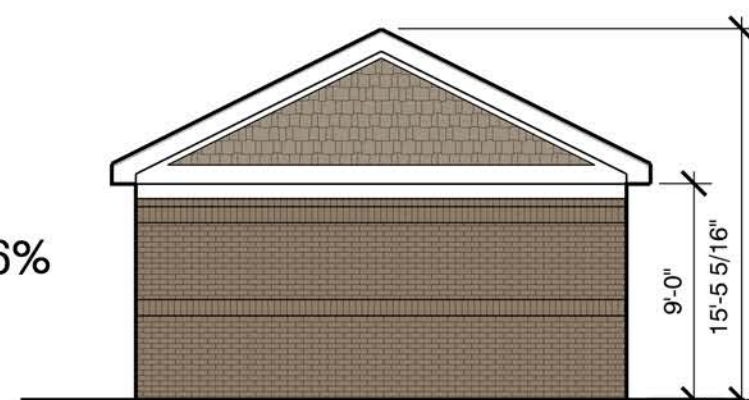


Storage Building - Side 2

Masonry (Brick): 71%
 *Patterned Brick: 36%
 Shake: 25%
 Trim 4%

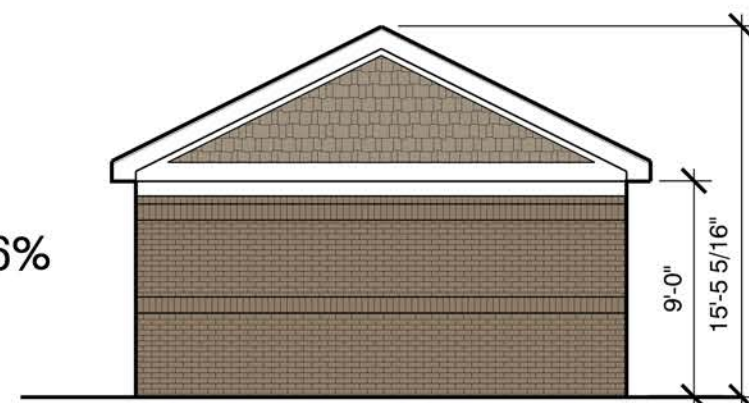


Storage Building - Side 1

Masonry (Brick): 71%
 *Patterned Brick: 36%
 Shake: 25%
 Trim 4%

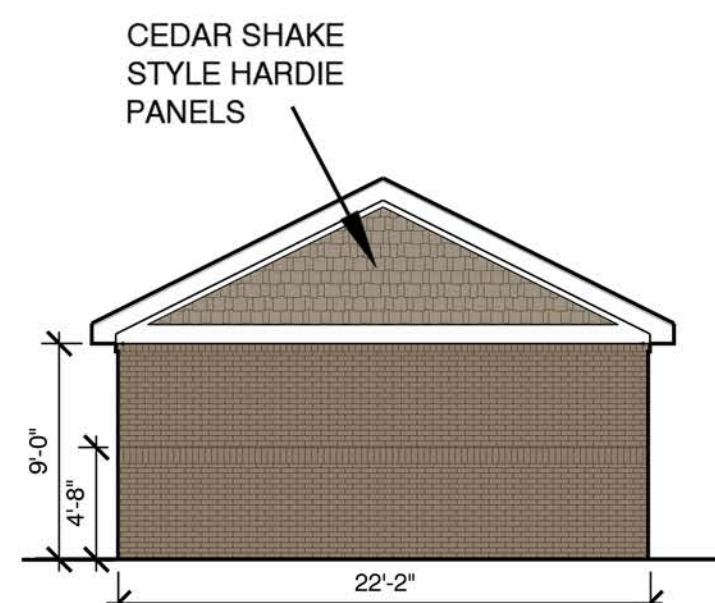


Garage Type B - Side 2

Masonry (Brick): 71%
 *Patterned Brick: 36%
 Shake: 25%
 Trim 4%

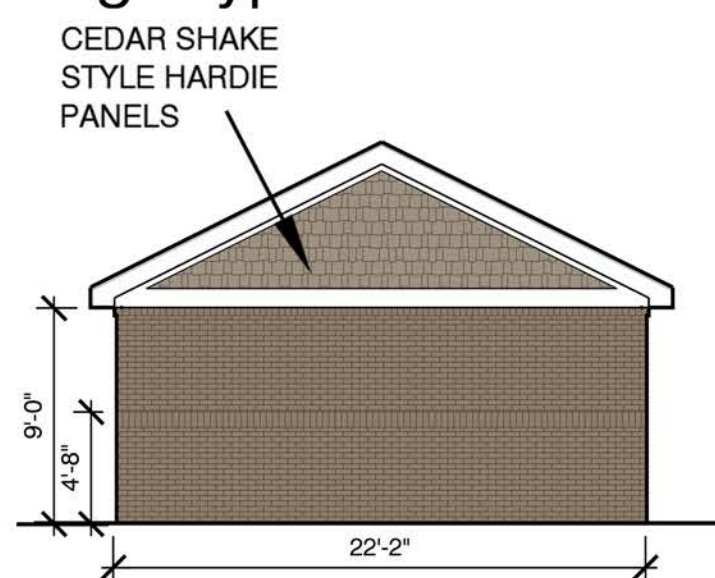


Garage Type B - Side 1

Masonry (Brick): 71%
 *Patterned Brick: 36%
 Shake: 25%
 Trim 4%

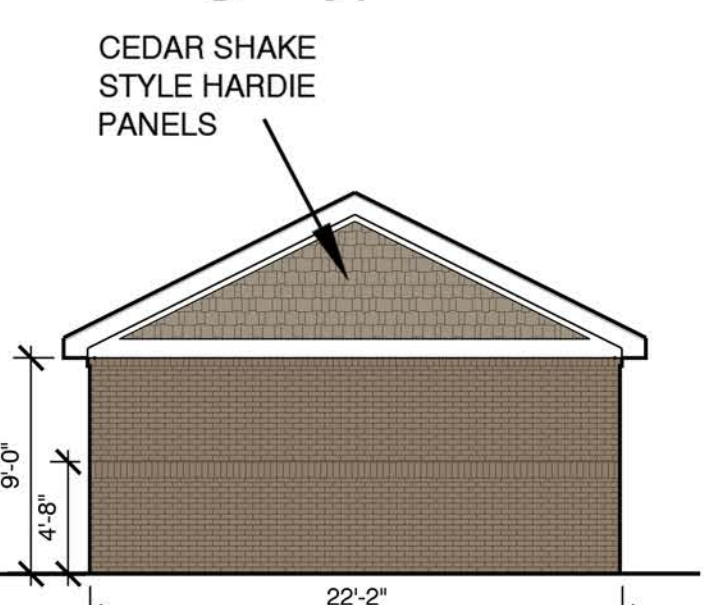

Garage Type A - Side 2

Masonry (Brick): 71%
 *Patterned Brick: 36%
 Shake: 25%
 Trim 4%

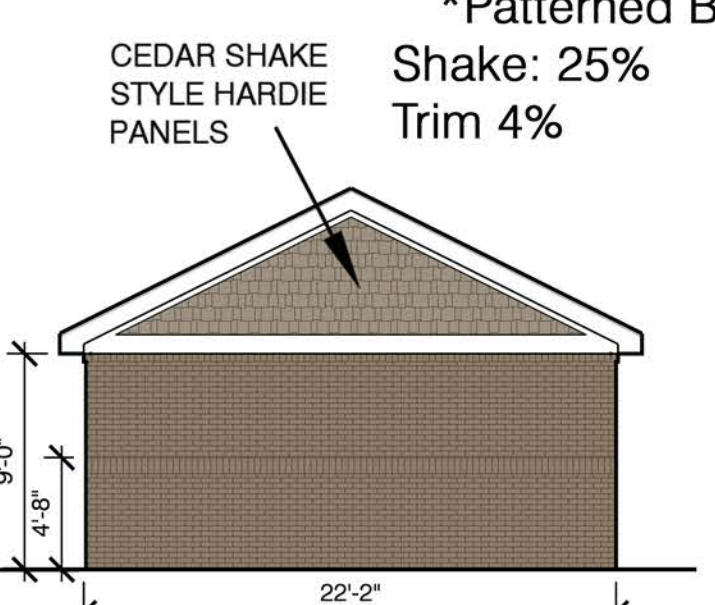

Garage Type A - Side 1


Overall Building Percentages
 Masonry (Brick): 50%
 *Patterned Brick: 15%
 Lap: 42%
 Shake: 8%

Masonry (Brick): 71%
 *Patterned Brick: 36%
 Shake: 25%
 Trim 4%


No.	Description	Date




Storage Rear Masonry (Brick): 2%
 Lap: 94%
 Trim 4%

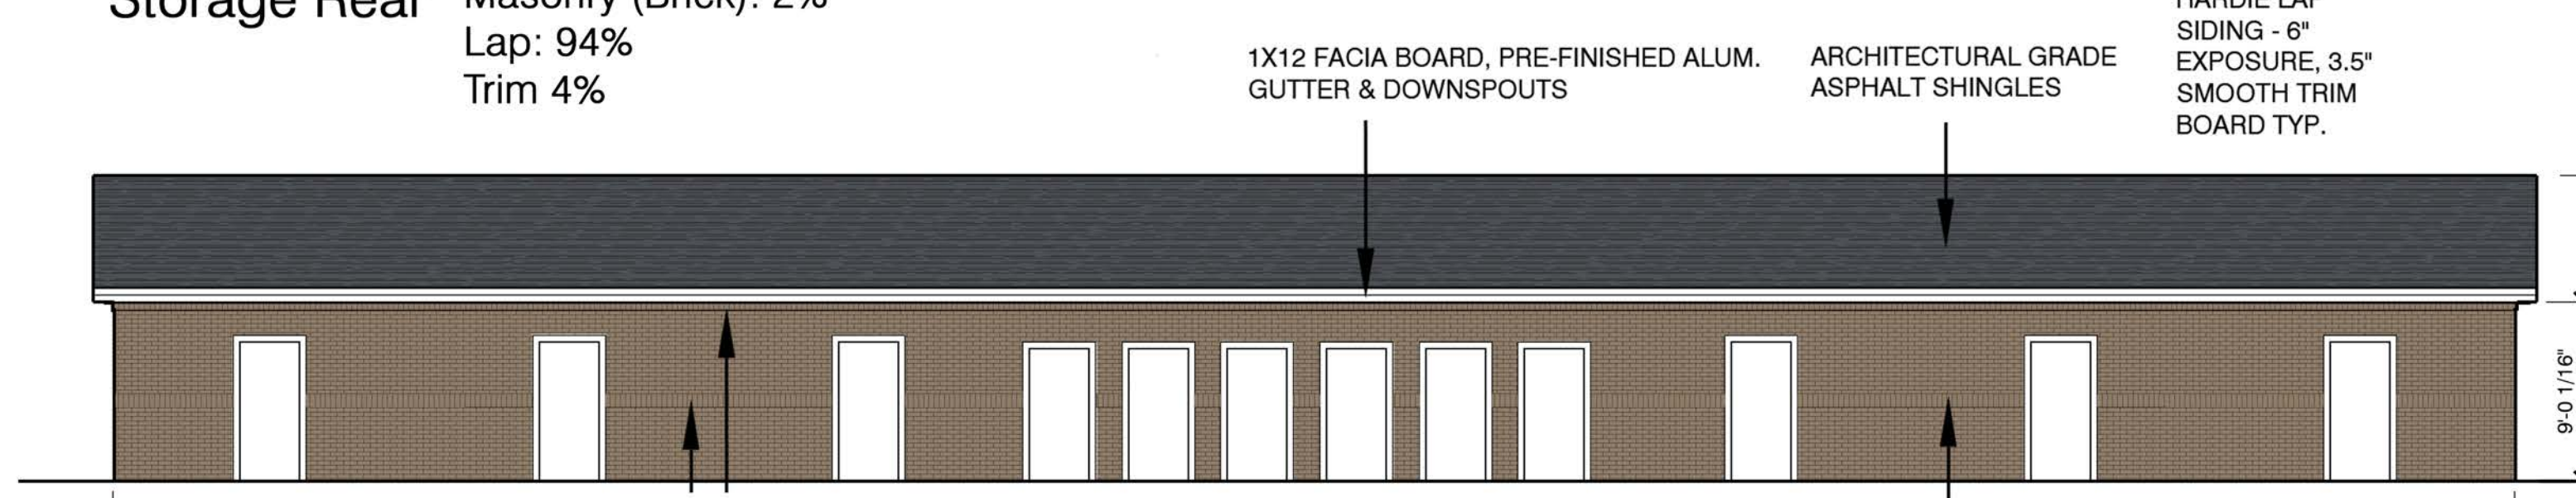


Storage Front Masonry (Brick): 96%
 *Patterned Brick: 28%
 Trim: 4%

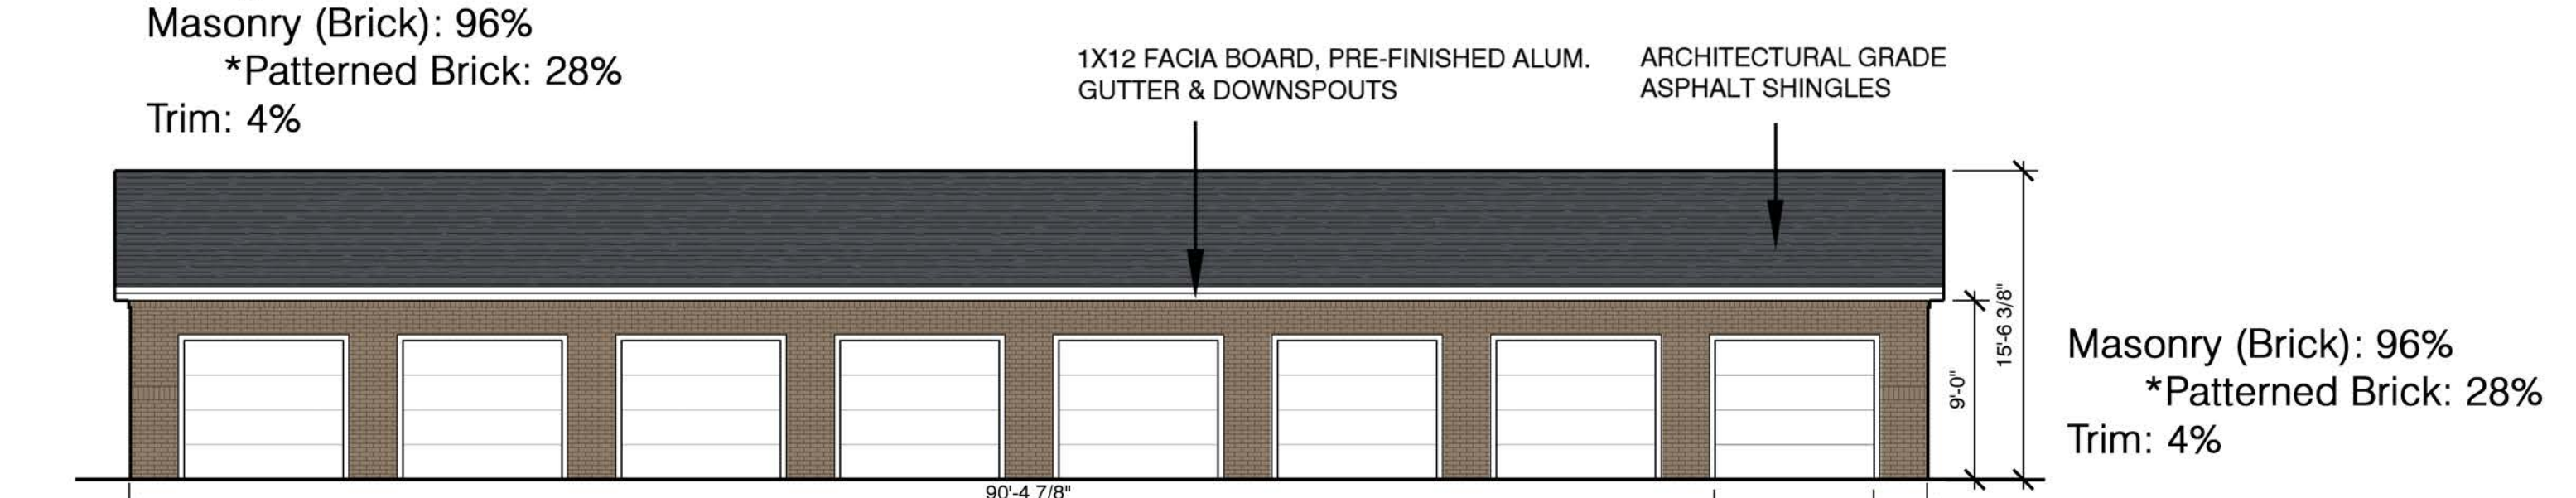


Garage Type B - Front Masonry (Brick): 96%
 *Patterned Brick: 28%
 Trim: 4%

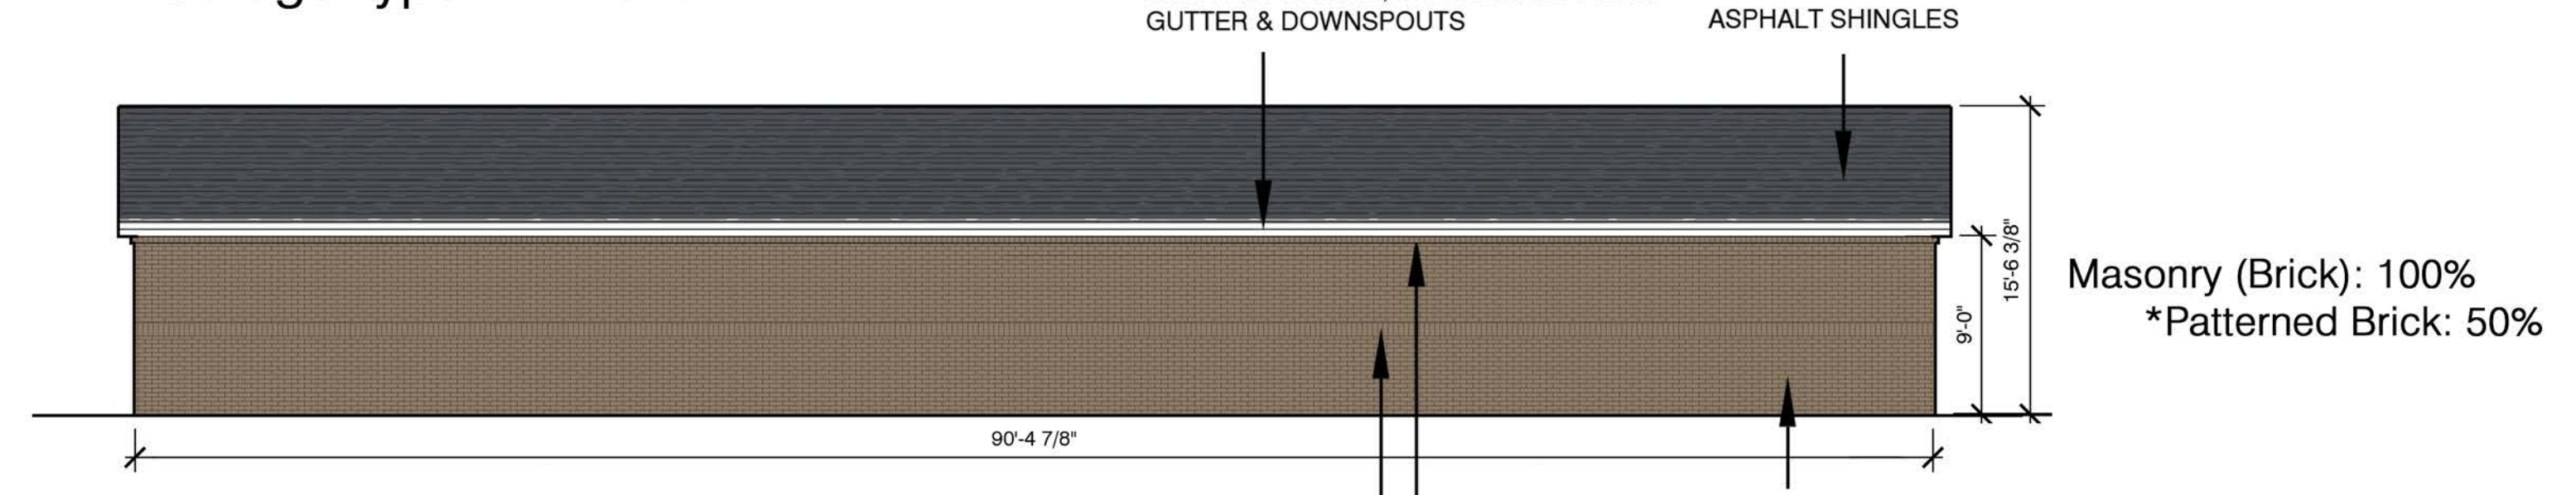


Garage Type B - Rear Masonry (Brick): 100%
 *Patterned Brick: 50%

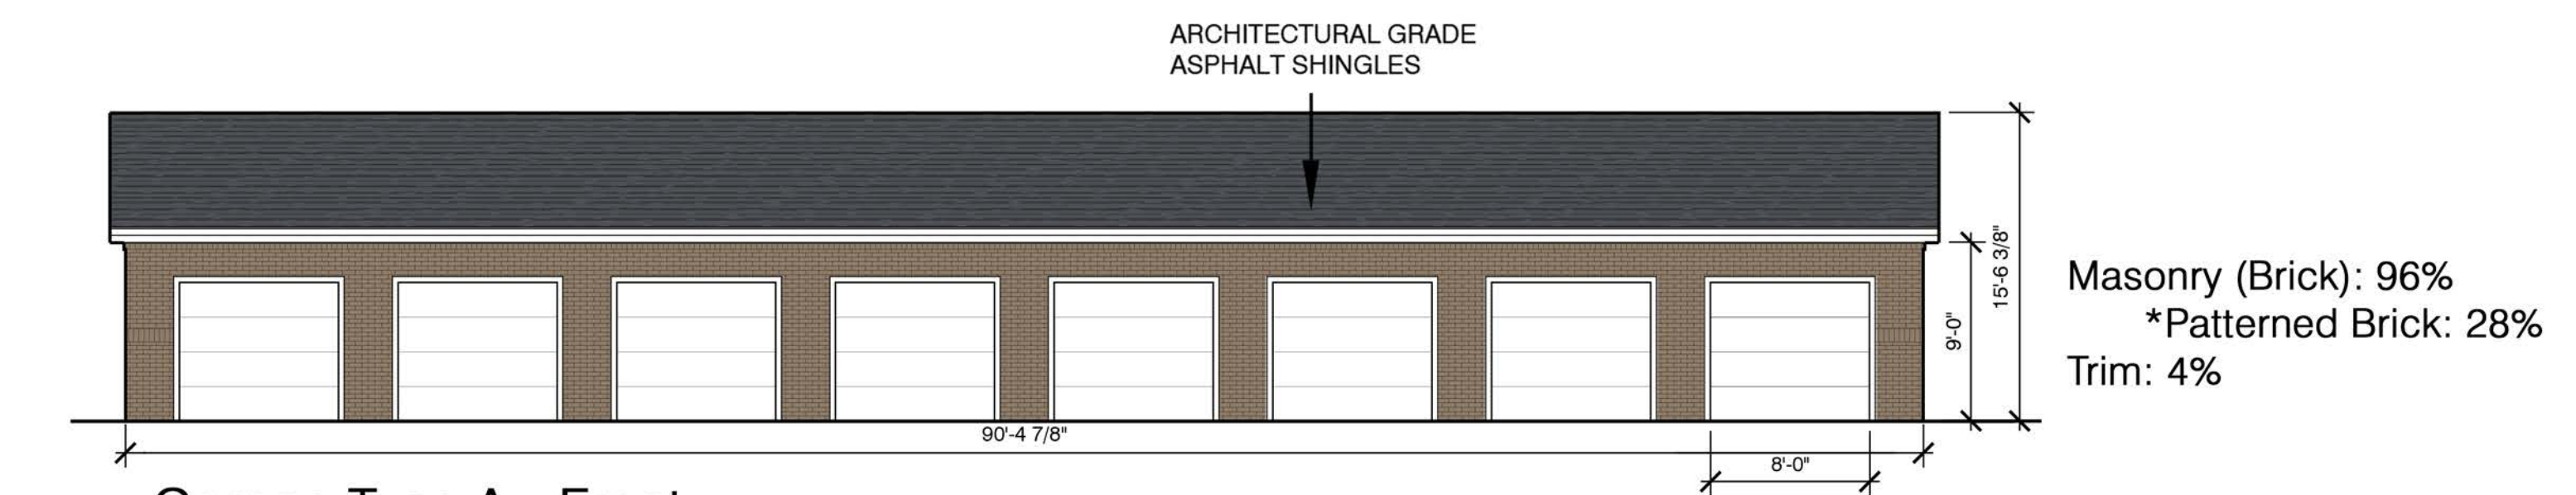

Garage Type A - Front Masonry (Brick): 96%
 *Patterned Brick: 28%
 Trim: 4%

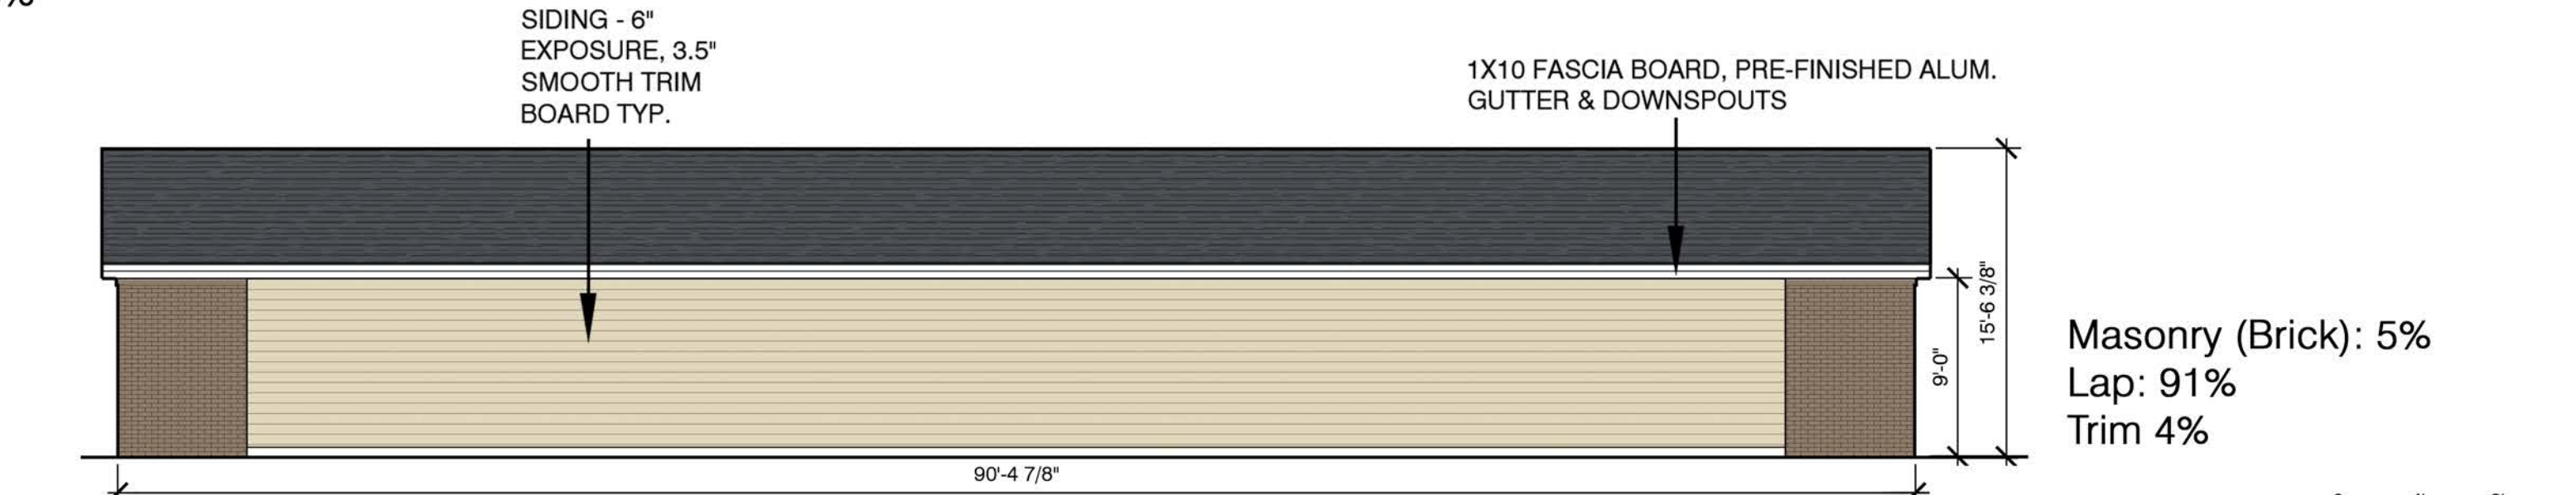



Garage Type A - Rear Masonry (Brick): 5%
 Lap: 91%
 Trim 4%

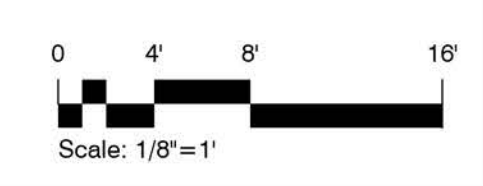

Elevations for Building #12

Total Masonry: 52%
 Stone: 10%
 Brick: 42%
 *Patterned Brick: 16%
 Lap: 21%
 Shake: 15%
 Trim: 9%

4. Building Type I - 3 Story - Rear

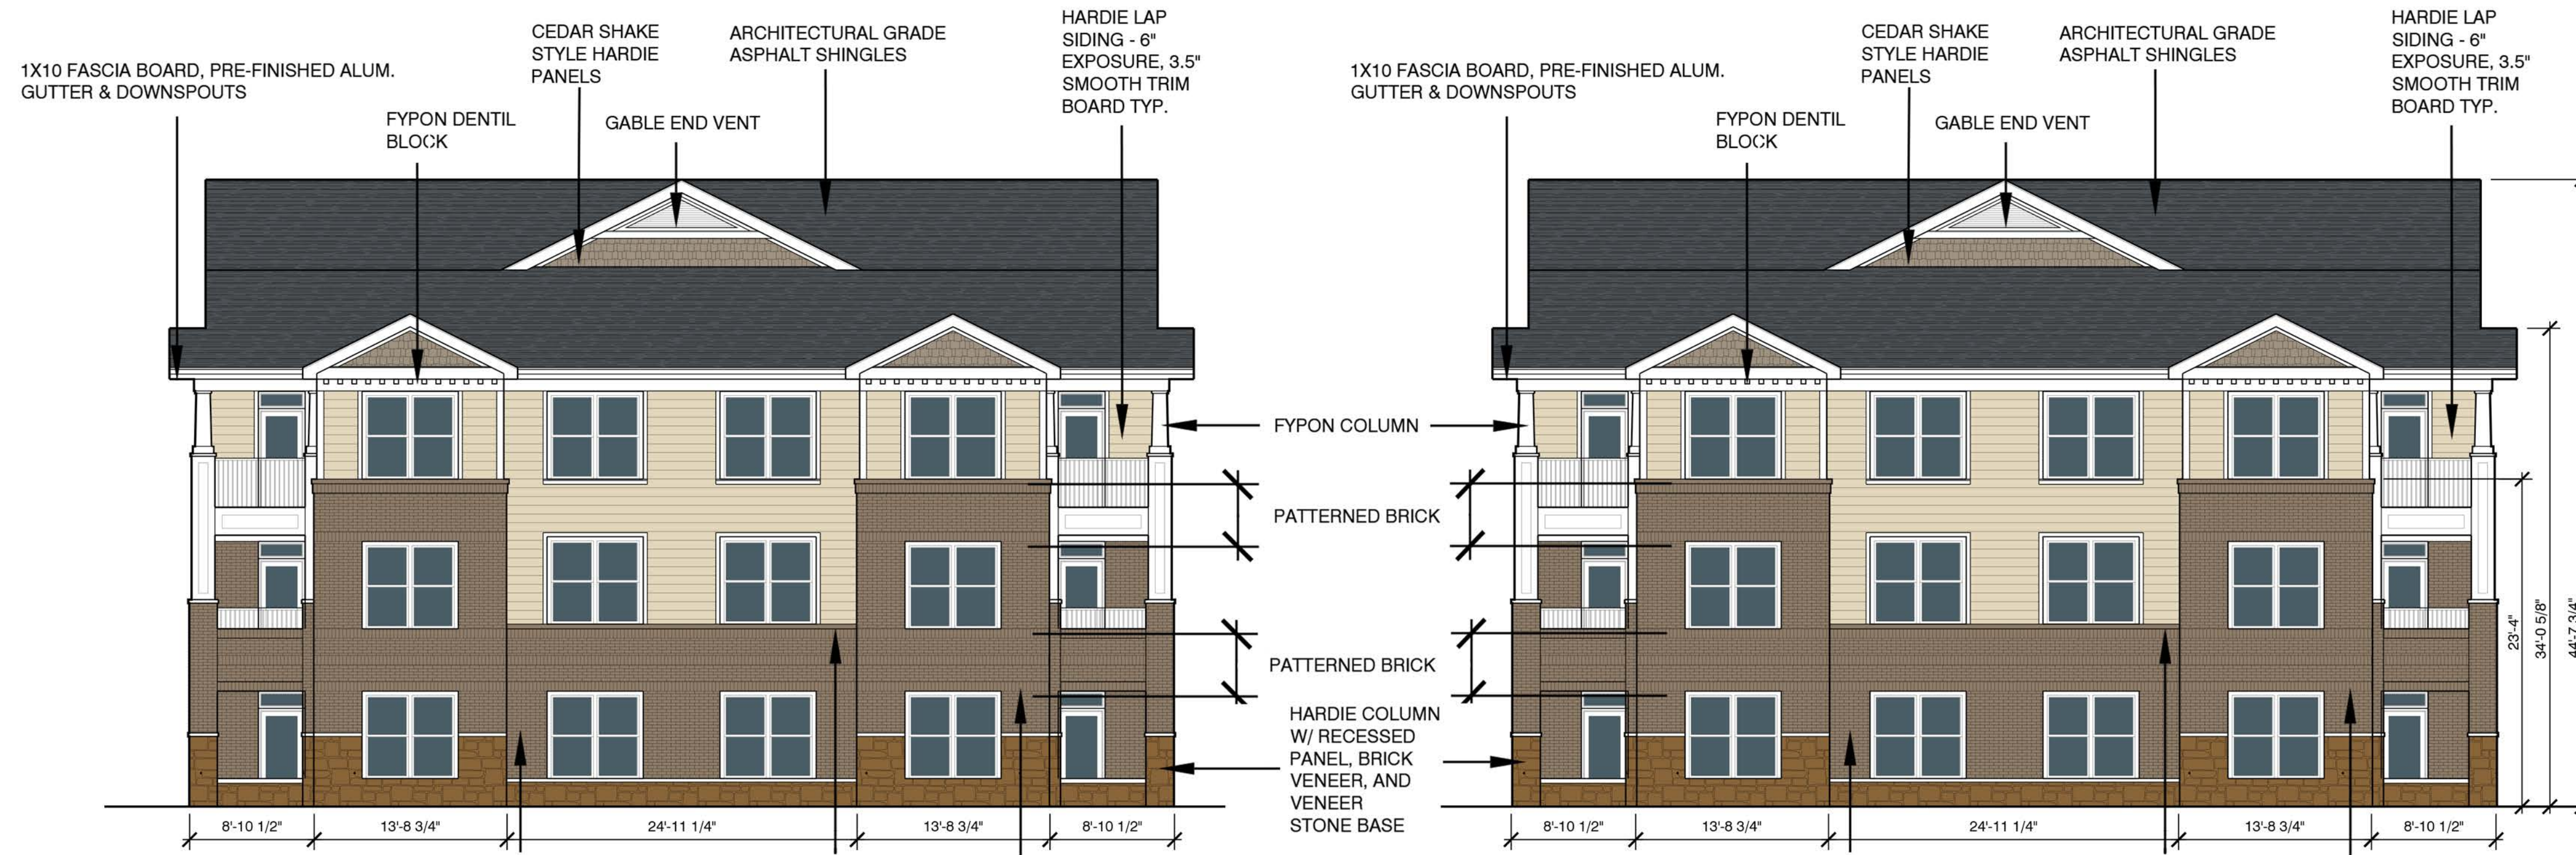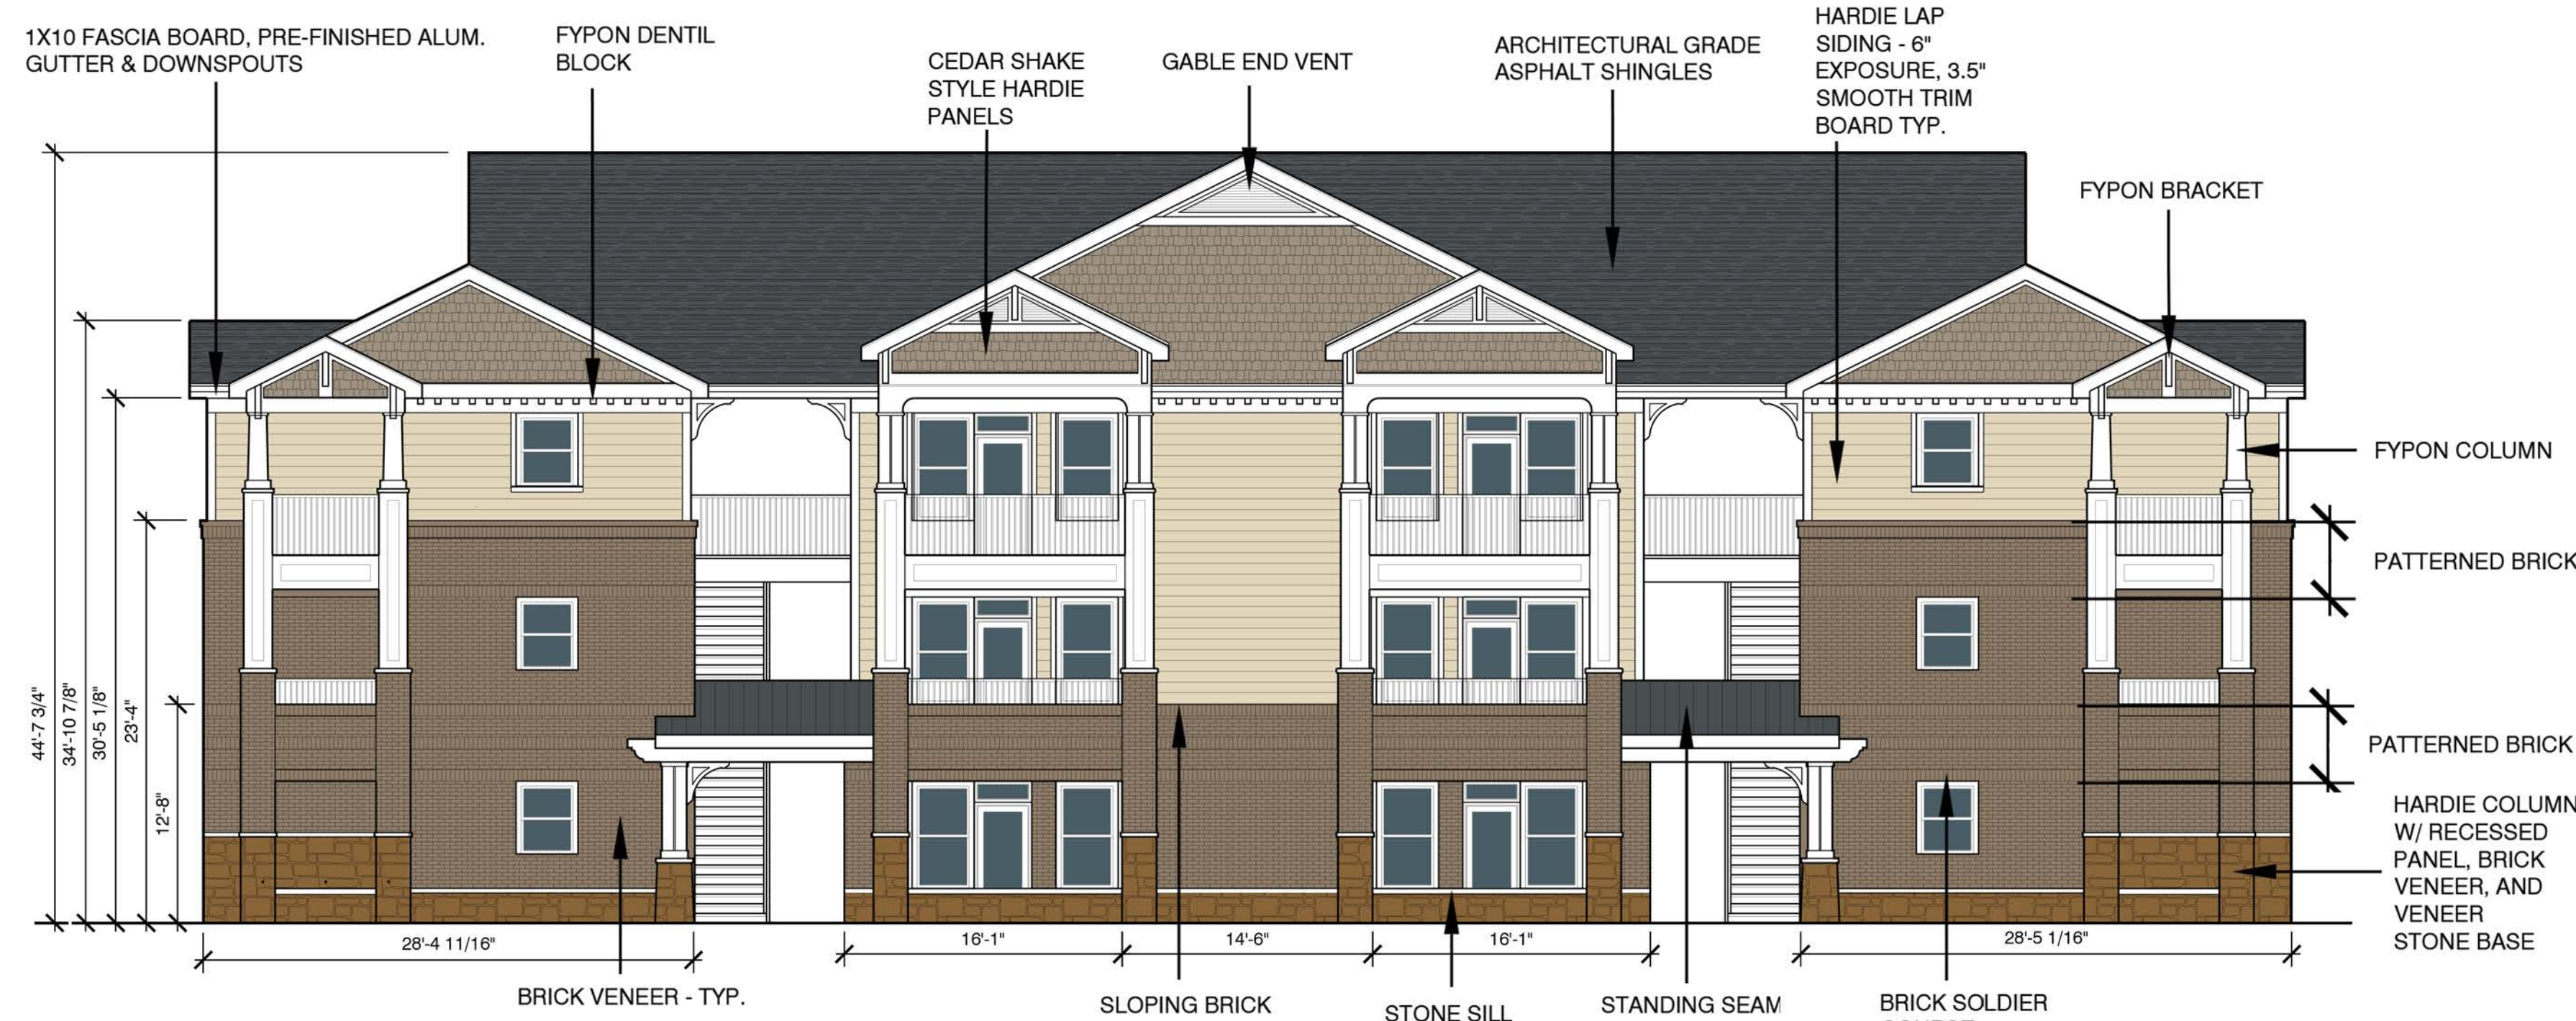


2. Building Type I - 3 Story - Side

Total Masonry: 62%
 Stone: 13%
 Brick: 49%
 *Patterned Brick: 19%
 Lap: 25%
 Shake: 6%
 Trim: 7%


Total Masonry: 52%
 Stone: 10%
 Brick: 42%
 *Patterned Brick: 16%
 Lap: 21%
 Shake: 15%
 Trim: 9%

1. Building I - 3 Story - Rambling Road Elevation

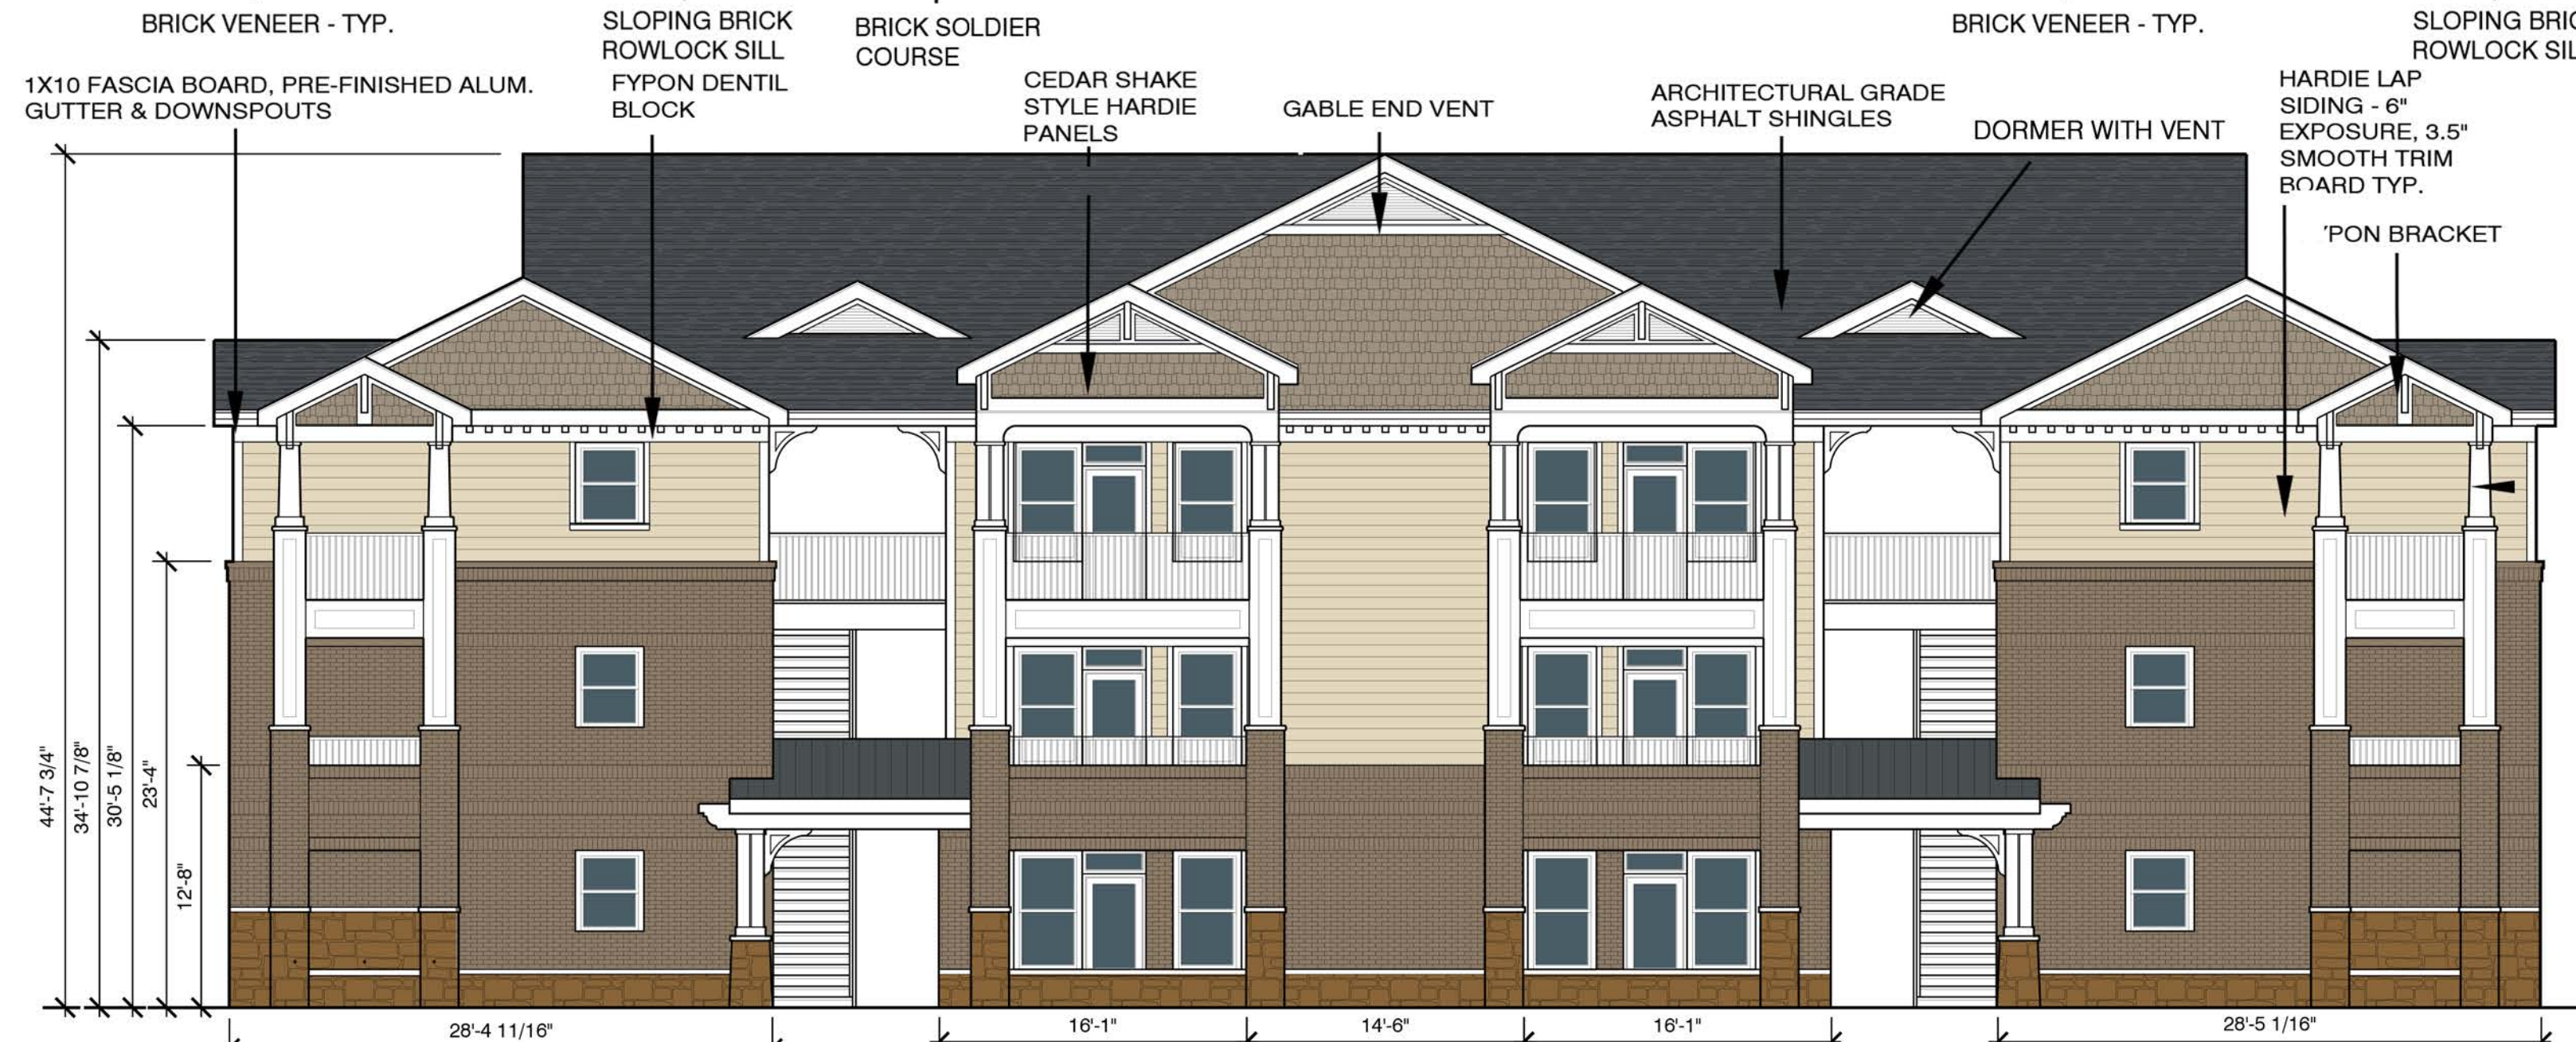

3. Building Type I - 3 Story - Side

Total Masonry: 62%
 Stone: 13%
 Brick: 49%
 *Patterned Brick: 19%
 Lap: 25%
 Shake: 6%
 Trim: 7%

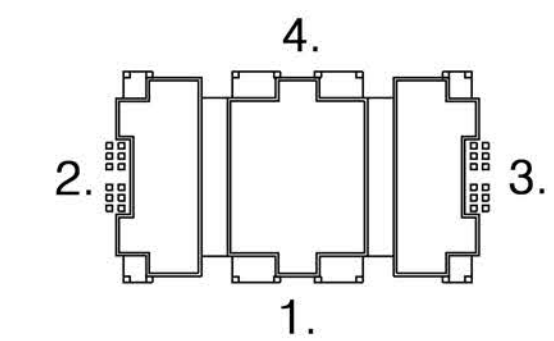

Austin Carolinas New York St. Louis
 Office: 319 North 4th Street
 Suite 1000
 St. Louis, Missouri 63102
 p: 314-231-5700
 f: 314-231-0816

Project Team:
 Civil Engineer: JBI Partners, Inc.
 16501 Quorum Drive, Suite 200B
 Addison, TX 75001
 p: 972-248-7676
 f: 972-248-1414
 Structural Engineer: Strand Systems Engineering, Inc.
 6221 Riverside Dr., #116
 Irving, TX 75039
 p: 972-600-9204
 f: 972-243-5417
 Mechanical, Electrical, Plumbing Engineer: G&W Engineering Corporation
 138 Weldon Parkway
 Maryland Heights, MO 63043
 p: 314-469-3737
 f: 314-469-5420
 Landscape Architect: Lawrence Group
 319 N. 4th Street
 St. Louis, MO 63102
 p: 314-231-5700
 f: 314-231-0816

Professional Seal:

Project Title:

PROJECT DESCRIPTION
Sanctuary at Westridge - McKinney, TX

This Professional Architect's seal affixed to this sheet applies only to the material and items shown on this sheet. All drawings, instruments or other documents not exhibiting this seal shall not be considered prepared by this architect, and this architect expressly disclaims any and all responsibility for such plans, drawings or documents not exhibiting this seal.

This drawing and details on it are the sole property of the architect and may be used for this specific project only. It shall not be loaned, copied or reproduced, in whole or part, or for any other purpose or project without the written consent of the architect.

No.	Description	Date

Sheet Title:
Dormer Sheet

Project Number: 15013
 Drawn By: JI, PM, RG
 Issue Date: July 29th, 2015
 Sheet Number: **L1.12**

