
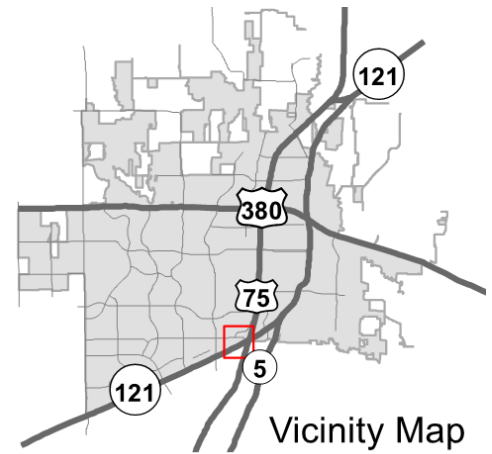




GCEC Substation Rezone

18-0151Z


Location Map

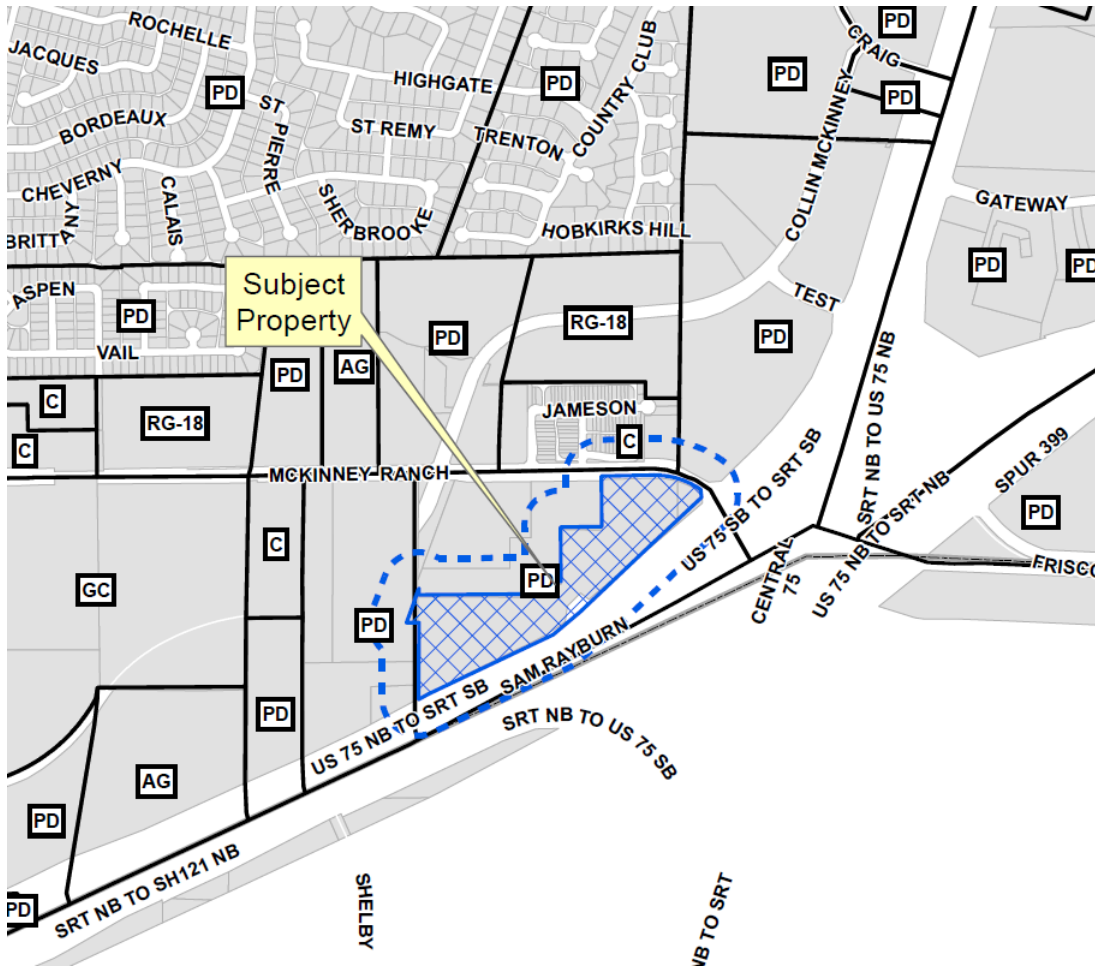

Aerial Exhibit

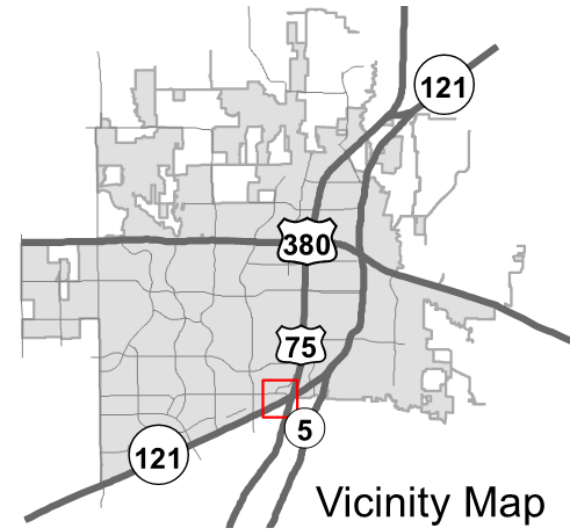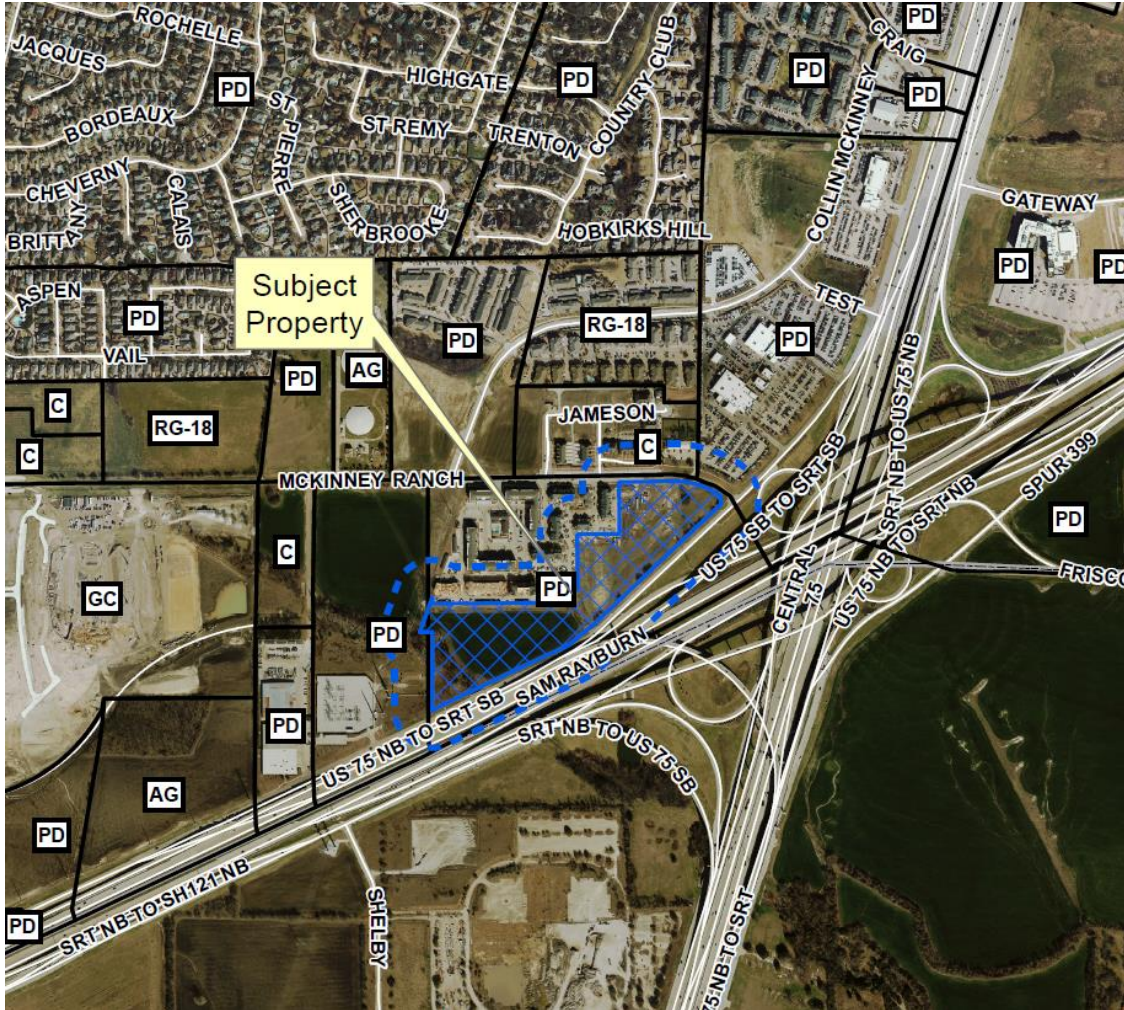


Proposed Zoning Exhibit

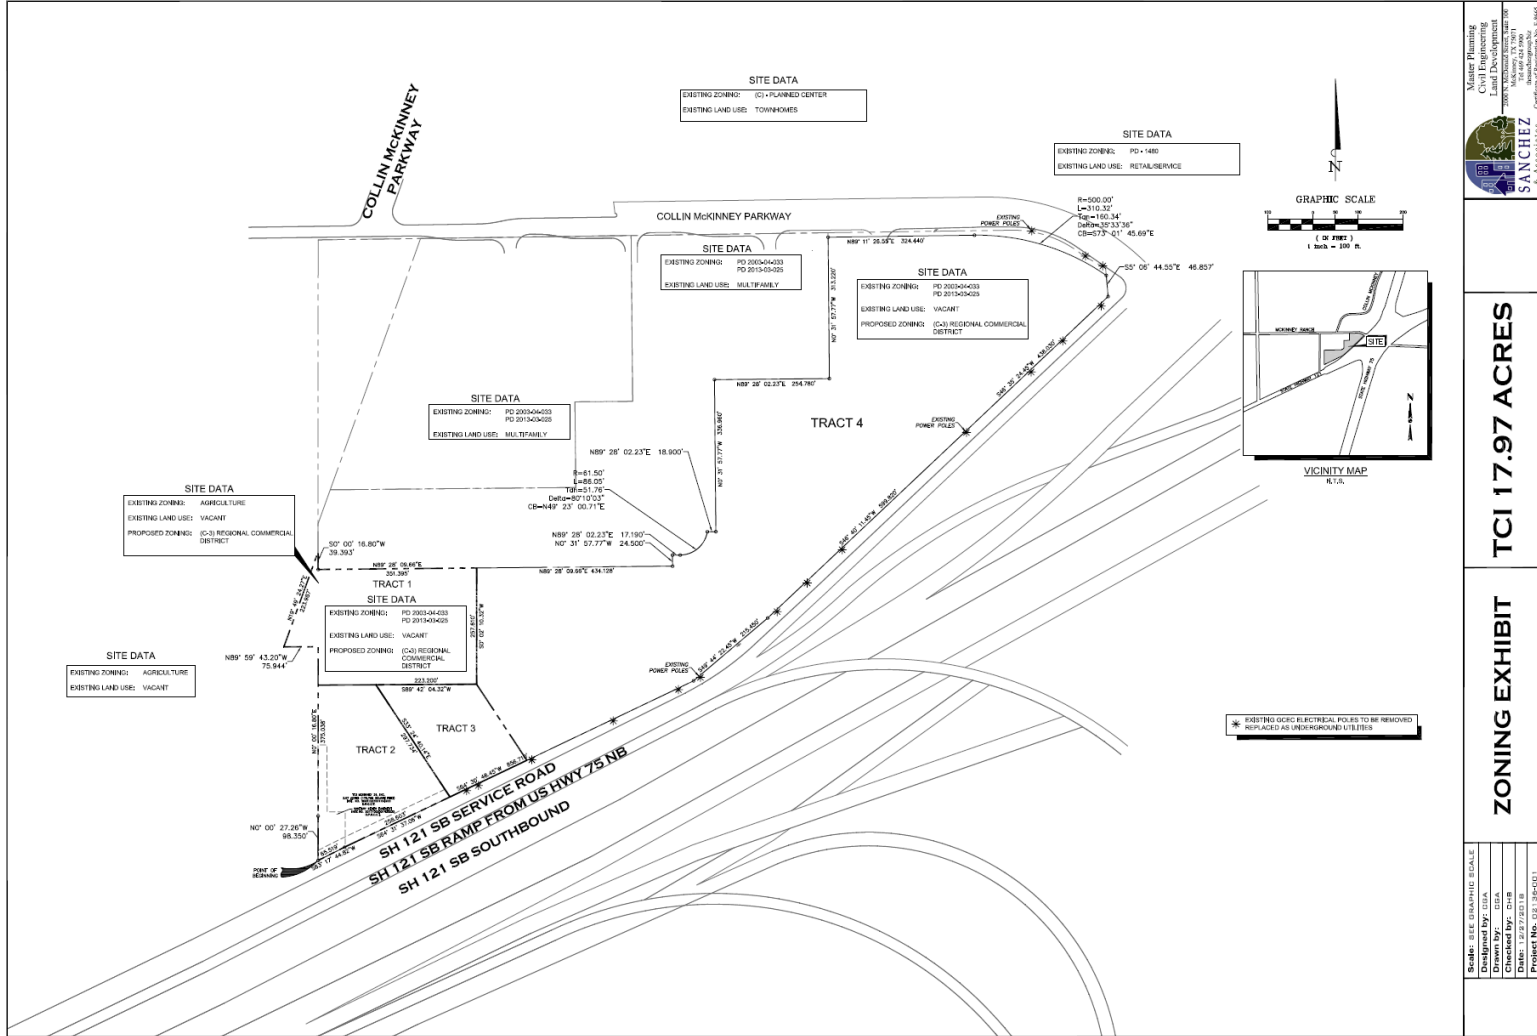

TCI 17.97 ACRES

ZONING EXHIBIT

Scale: SEE GRAPHIC SCALE
Designed by: GJA
Drawn by: GJA
Checked by: ZHB
Project No.: 23-1124-031

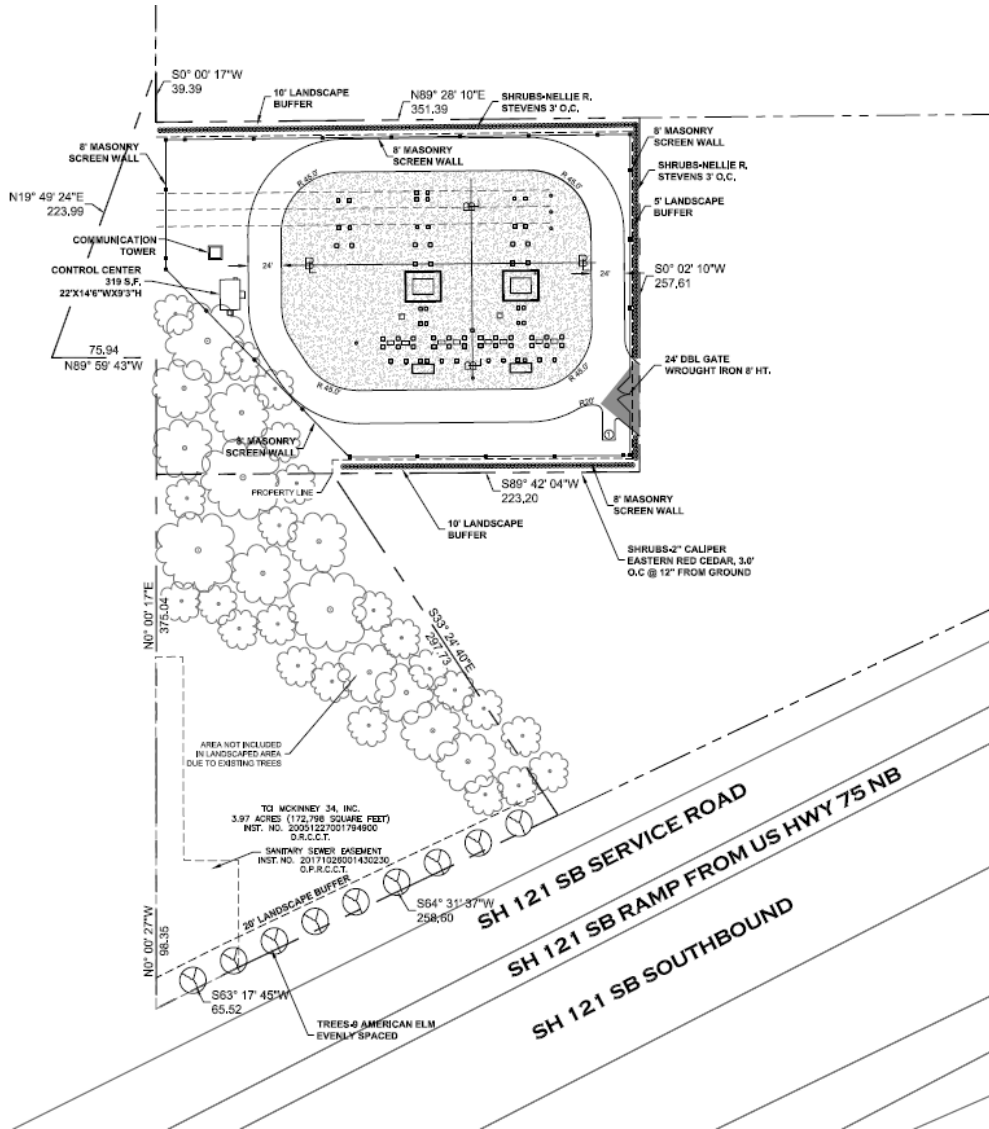

Proposed Site Layout

