


P6D WITH BIKE LANES - 140' ROW  
 LAUD HOWELL PARKWAY IS DESIGNATED TO HAVE ON STREET BICYCLE FACILITIES PER THE ADOPTED CITY OF MCKINNEY ON-STREET BICYCLE TRANSPORTATION MASTER PLAN

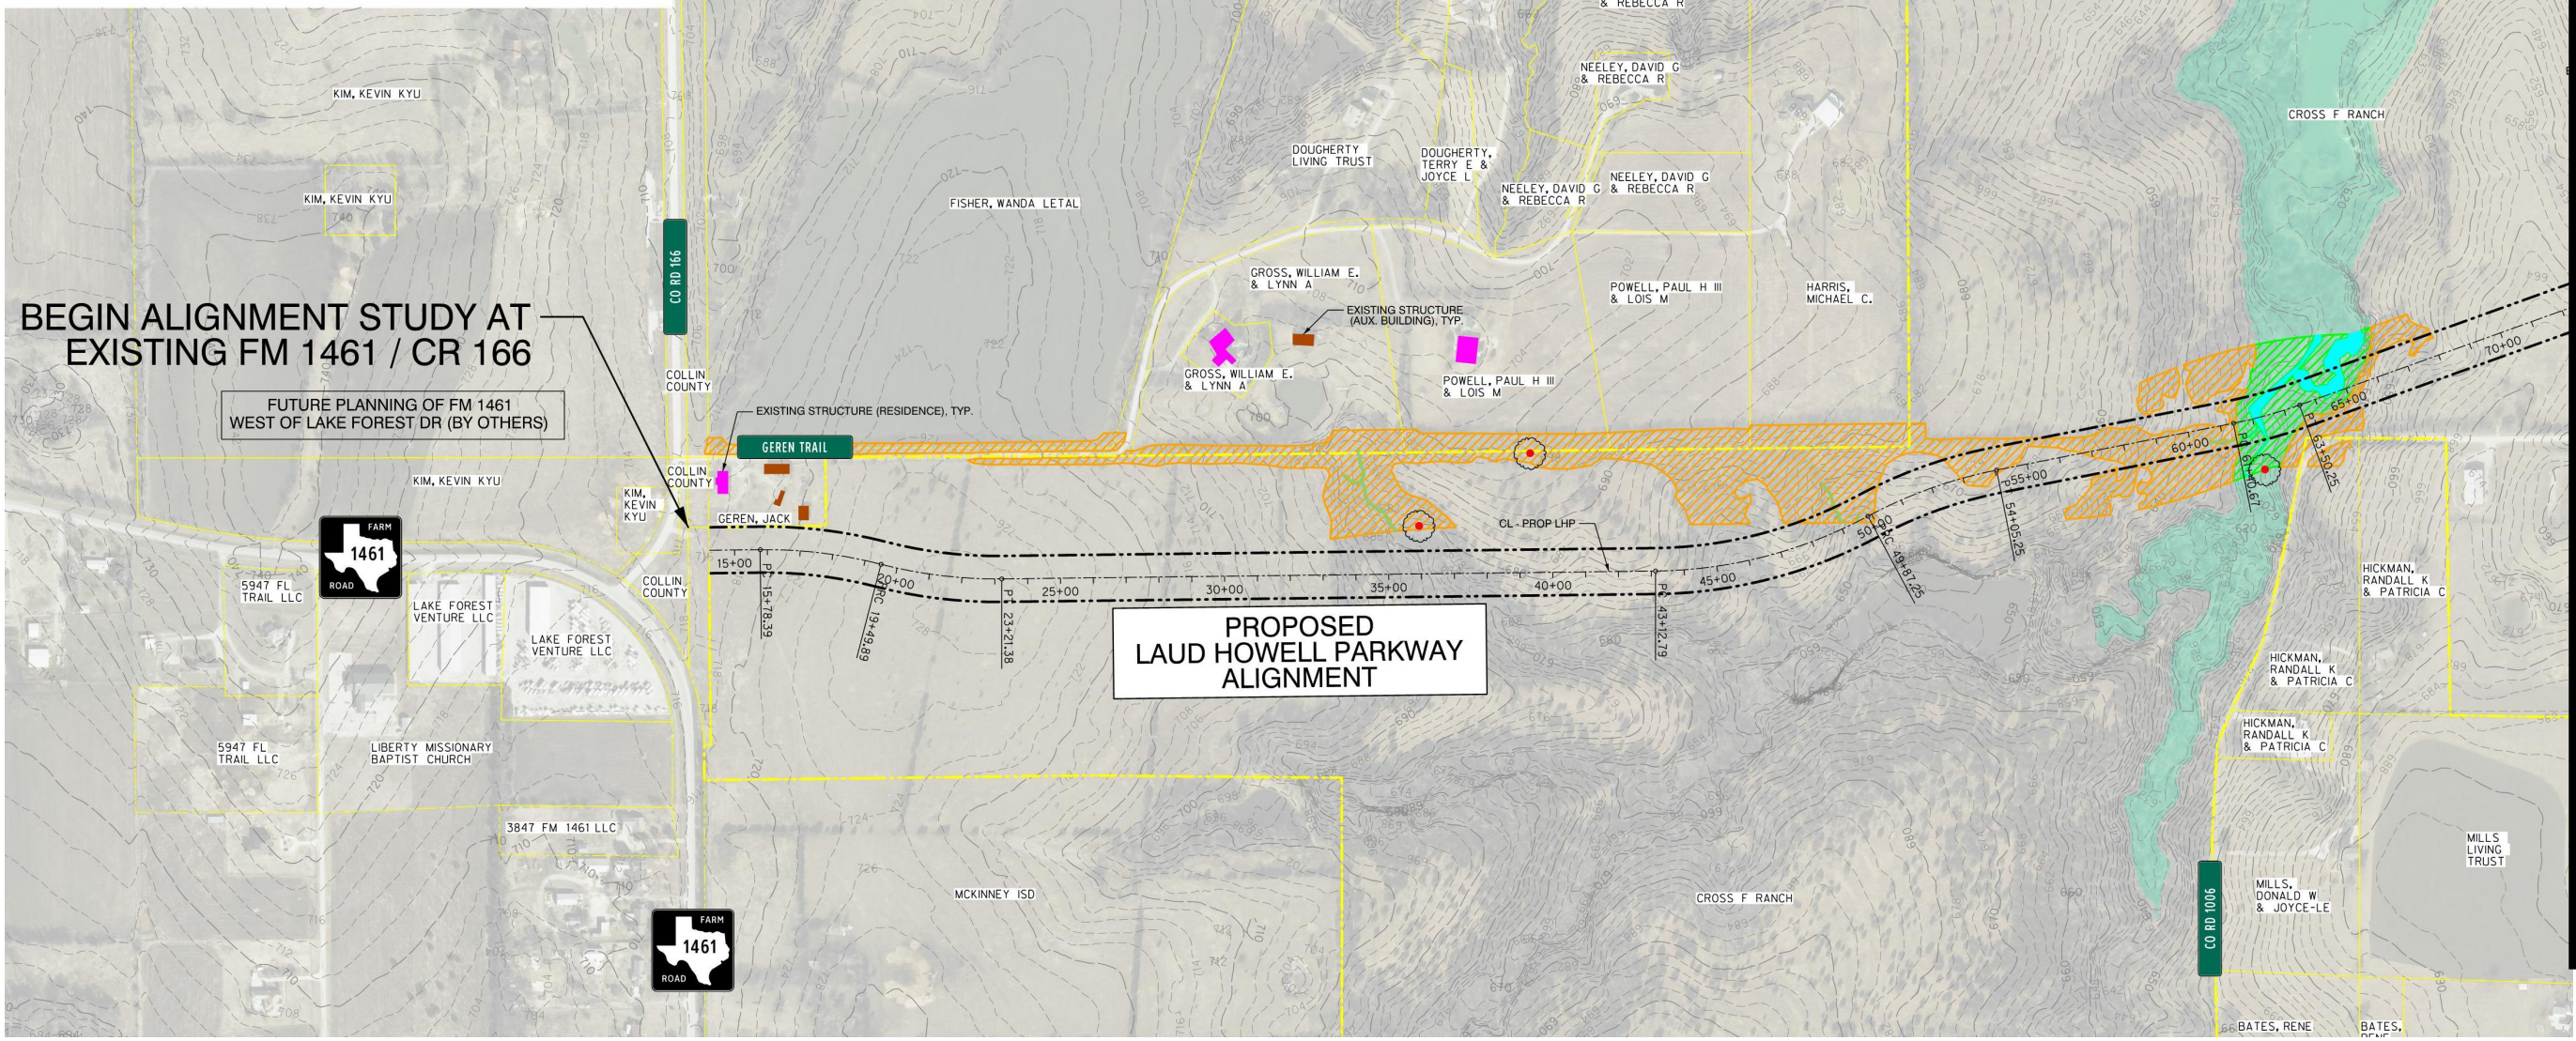

MATCH LINE "A"

ST4331

1

**LAUD HOWELL PARKWAY**  
 TRINITY FALLS PKWY TO FM 1461 LAKE FOREST DR  
 PROPOSED ALIGNMENT (APRIL 2016)

SHEET 1 OF 3

NOT TO SCALE

MISC INFO

