


© 2000 THIS DOCUMENT AND THE DESIGNS CONTAINED THEREIN REMAINS THE PROPERTY OF PROSS DESIGN GROUP, INC. AS AN INSTRUMENT OF PROFESSIONAL SERVICE. IT IS NOT TO BE USED IN WHOLE OR IN PART FOR ANY OTHER PURPOSE WITHOUT THE WRITTEN PERMISSION OF PROSS DESIGN GROUP.

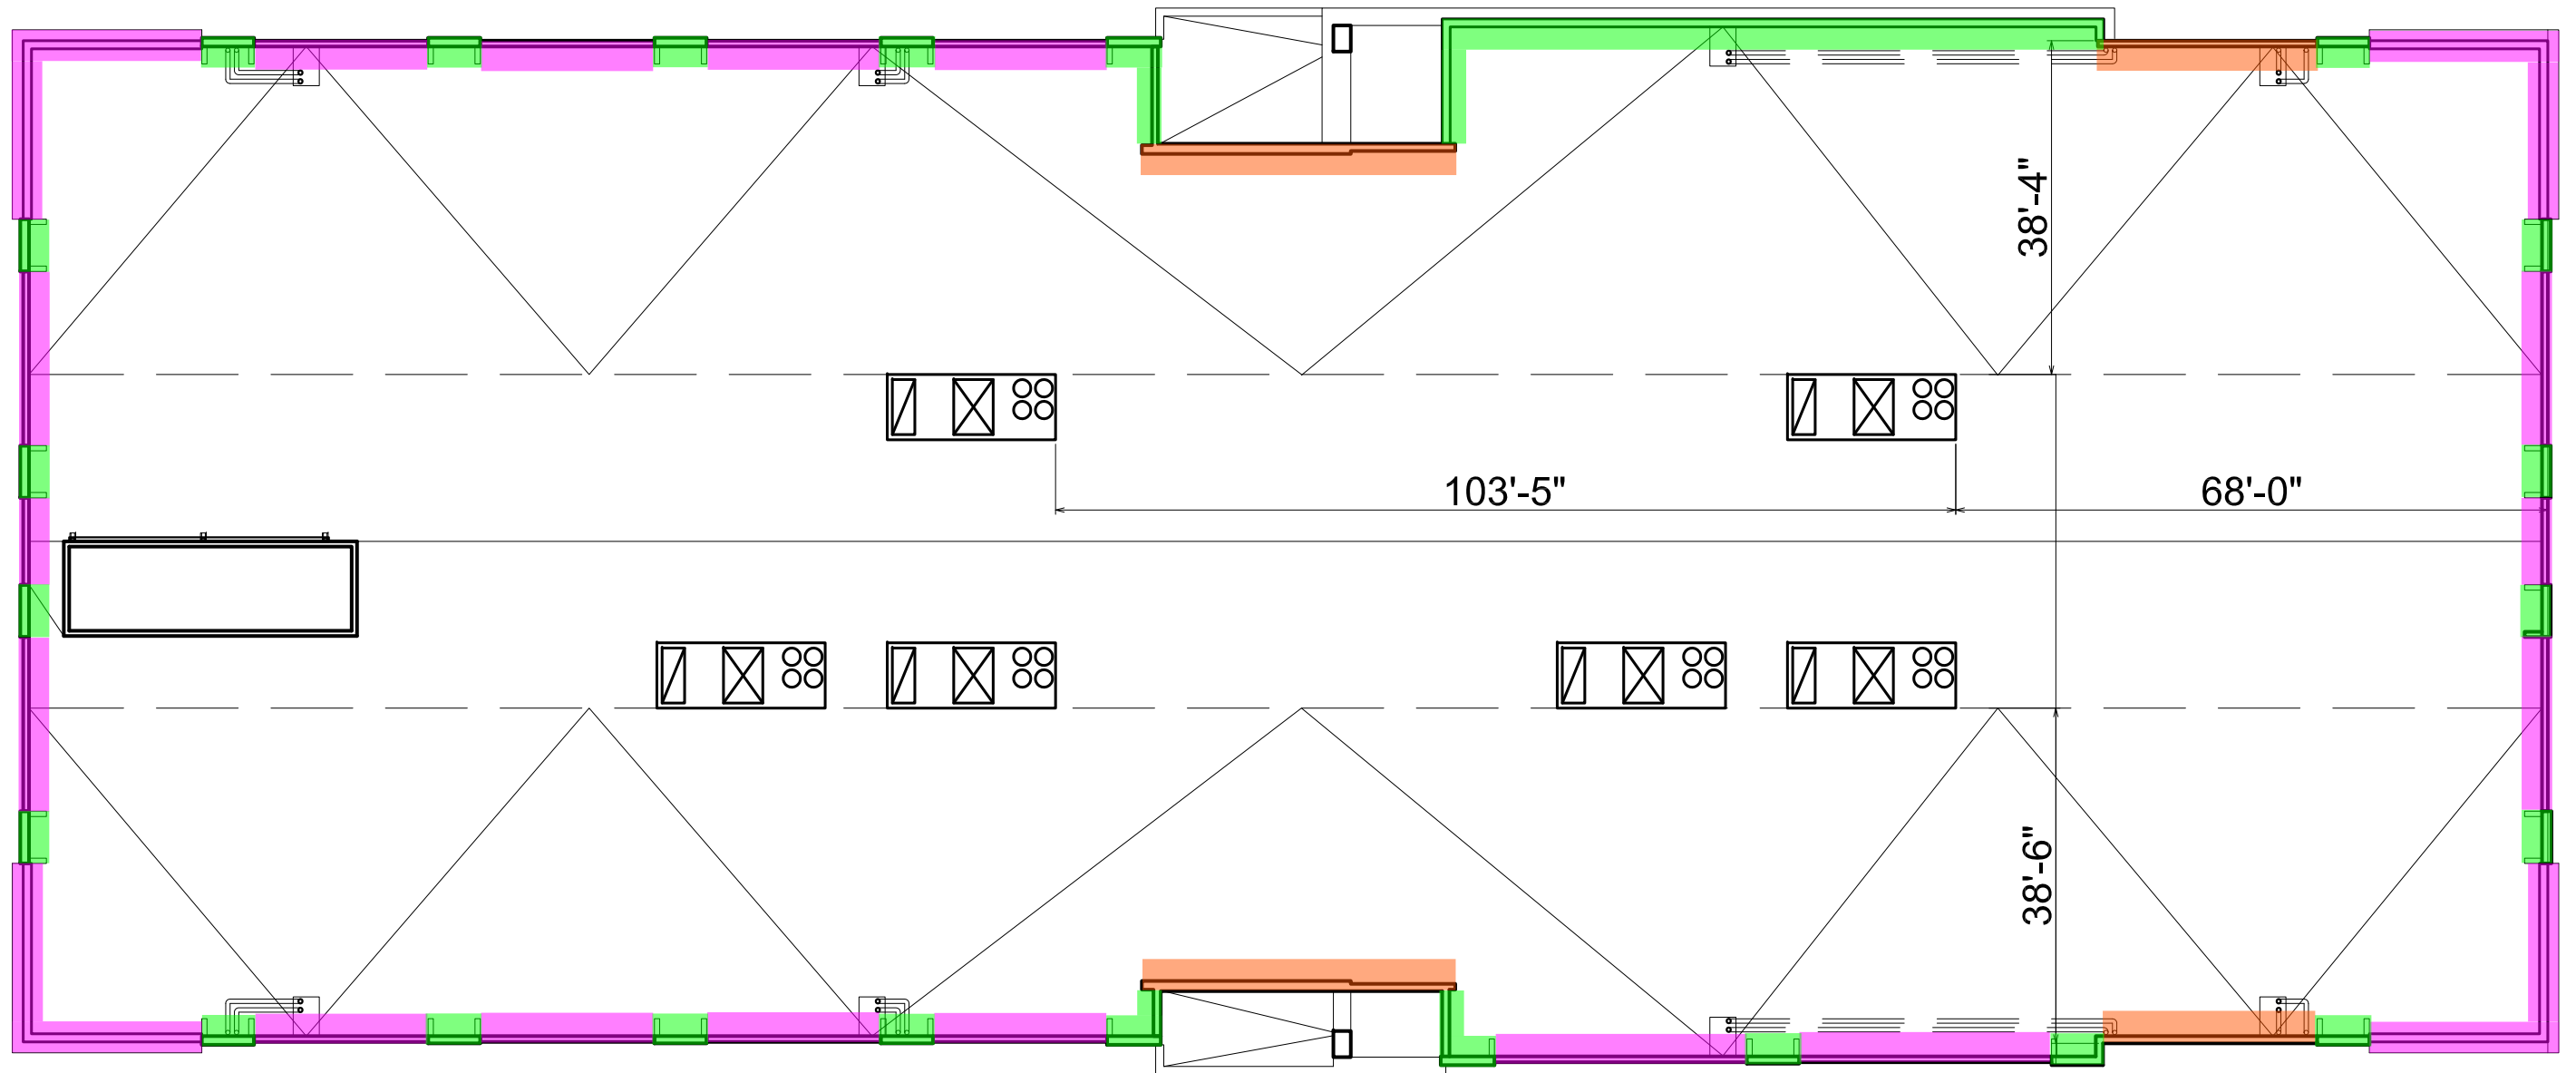

Building Height Key

- RTU's - 55'-4"
- T.O.P - 55'-6" + 2" Above RTU
- T.O.P - 56'-6" +14" Above RTU
- T.O.P - 57'-6" +26" Above RTU

Building Parapet Height Plan

Scale: 1" = 20'-0"



pross design group, incorporated
5310 Harvest Hill Road, Suite 180, Dallas, Texas 75230. 972/759-1400

RPM x Construction Office Bulding
6500 Meyer Way McKinney, TX

DWN: MBH
DATE: 1/5/21

job no
2028
sheet
A1.1