


Methodist Hospital
Professional Office
Buildings
Site Plan and Façade Plans
15-105SP



- MONEY MAGAZINE 2014 -


Location Map

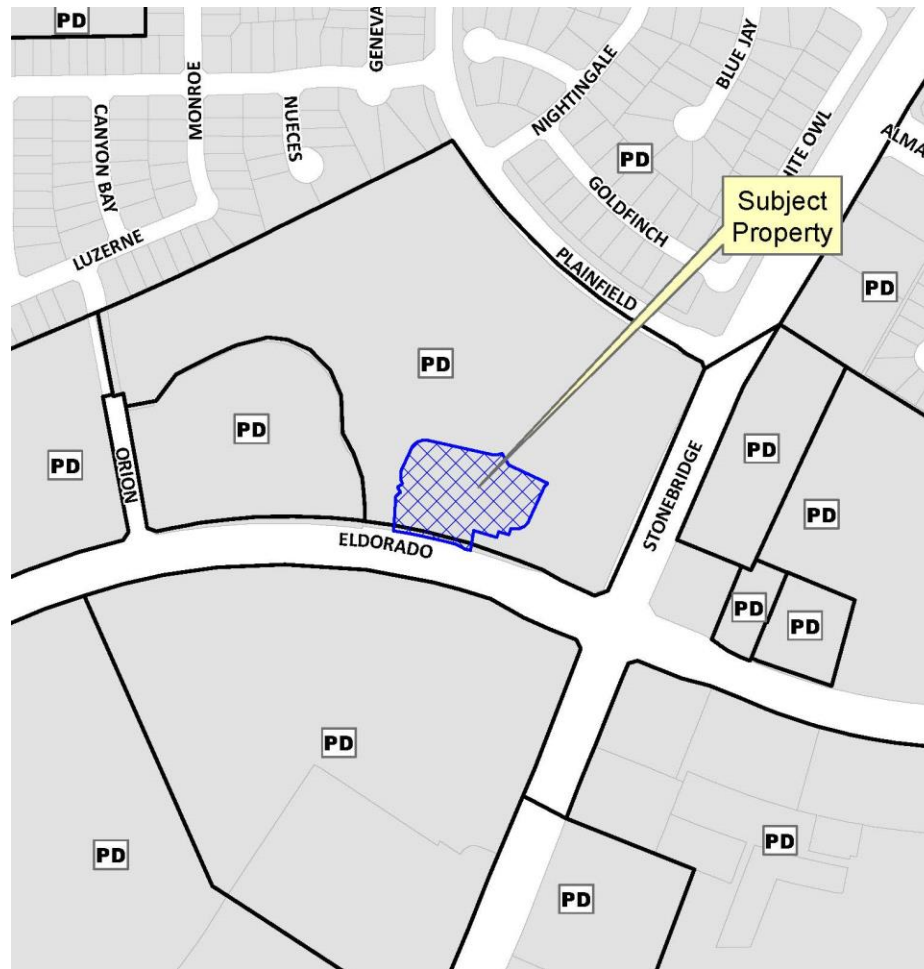


Aerial Exhibit



Proposed Site Plan

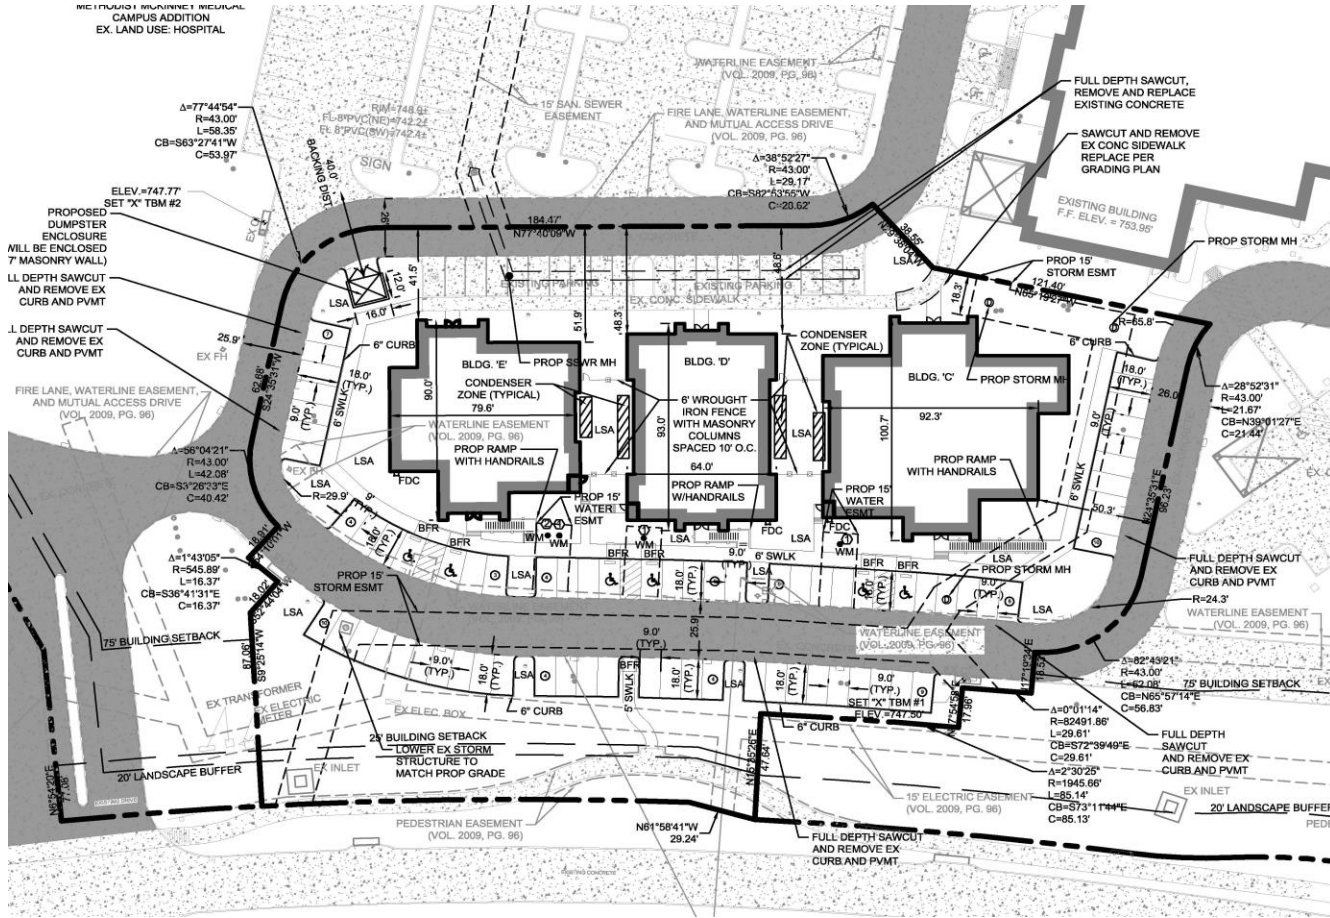

Proposed Landscape Plan

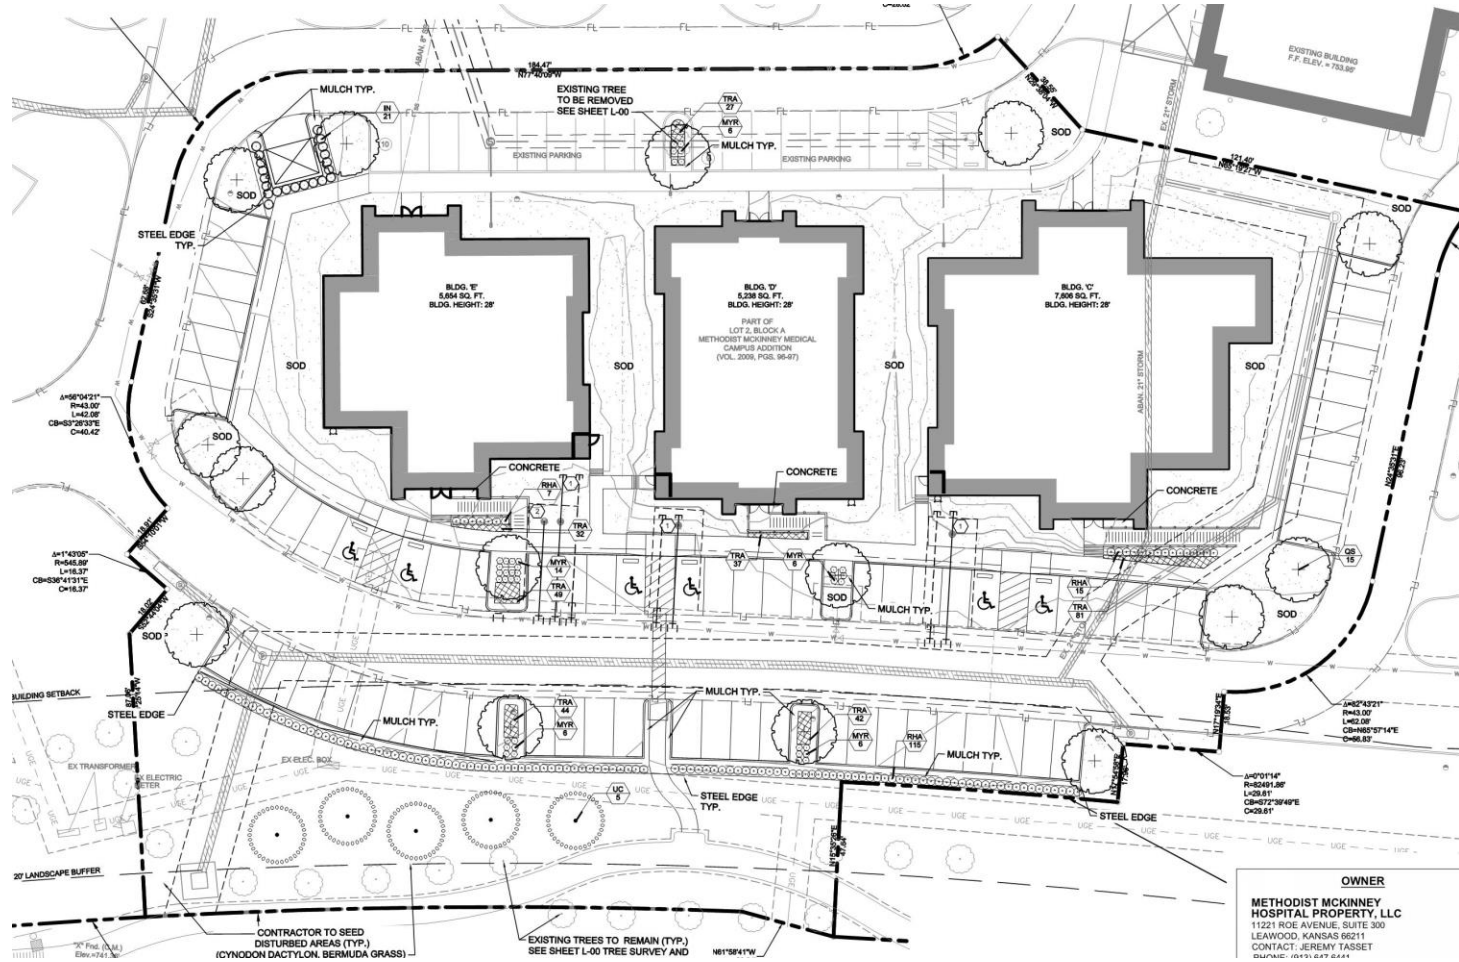


Architectural Elevations

PD Ord. No. 2008-08-076



Architectural Elevations

PD Ord. No. 2008-08-076

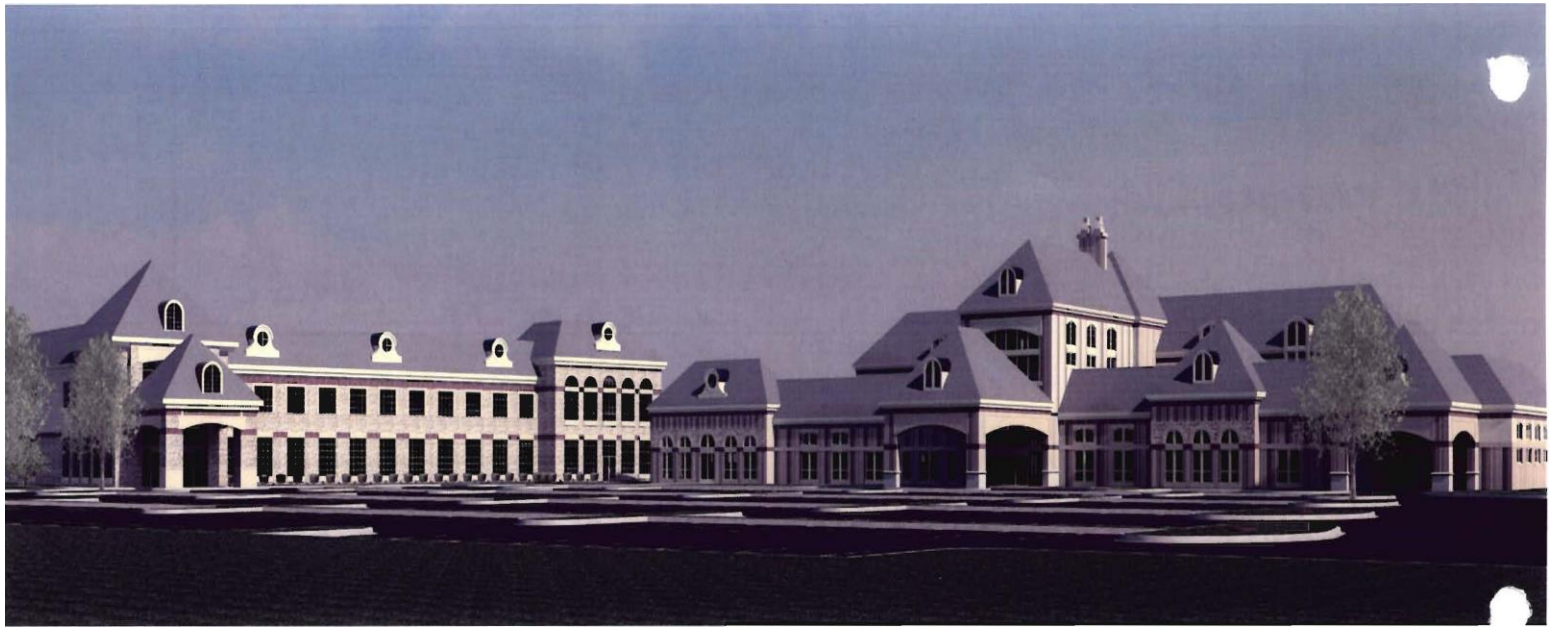


Proposed Architectural Elevations

Building D

07 WINDOW DETAIL
SCALE: 1/2" = 1'-0"

06 DORMER DETAIL
SCALE: 1/2" = 1'-0"

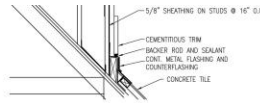

05 DORMER DETAIL
SCALE: 1/2" = 1'-0"



04 EXTERIOR ELEVATION - WEST
SCALE: 1/8" = 1'-0"



03 EXTERIOR ELEVATION - EAST
SCALE: 1/8" = 1'-0"



02 EXTERIOR ELEVATION - NORTH
SCALE: 1/8" = 1'-0"



01 EXTERIOR ELEVATION - SOUTH
SCALE: 1/8" = 1'-0"



Proposed Architectural Elevations

Building E

