


DWG: H:\WORKSPACE\2022\03\2022-10-31 AM
 I:\WORKSPACE\PROJECTS\PROPOSALS\AIR\2022\20220101...PI_SPCA\CAD\REFERENCES\TITLEBLOCK_EXHIBITB_TITLEBLOCK.DWG
 3/10/2022 10:51 AM
 PLOTTED BY
 DWG NAME
 LAST SAVED

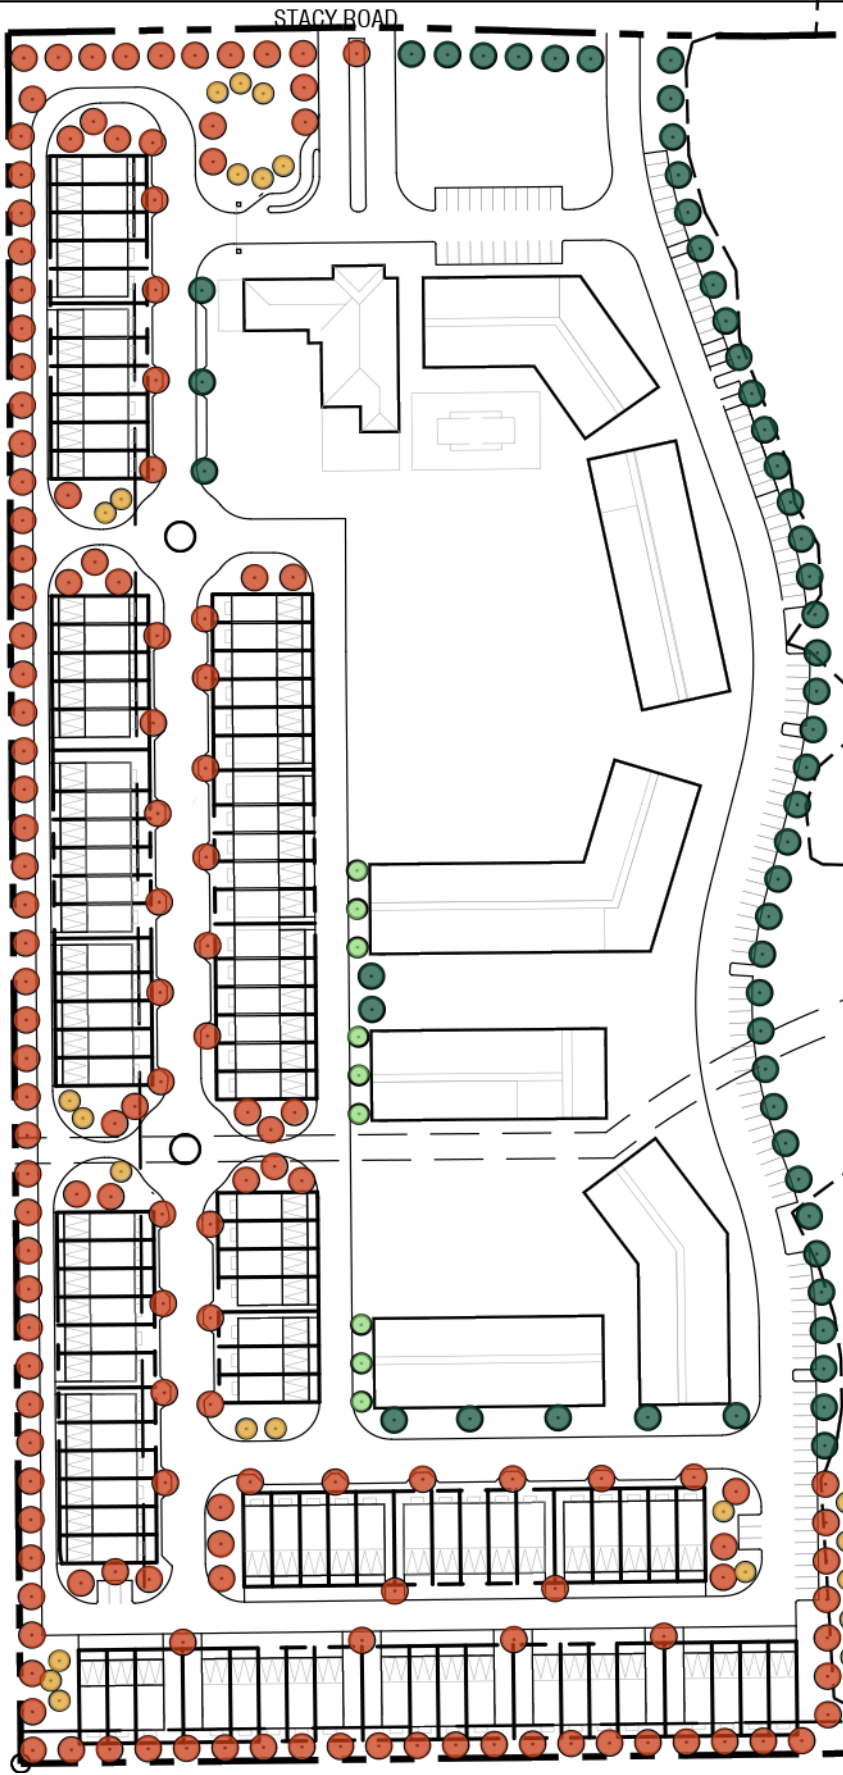

NOTE:
 TREE LOCATIONS SUBJECT
 TO CHANGE DUE TO UTILITY
 CONFLICTS

LEGEND:

- TOWNHOME
CANOPY TREE (149)
- TOWNHOME
ORNAMENTAL TREE (23)
- MULTI-FAMILY
CANOPY TREE (54)
- MULTI-FAMILY
ORNAMENTAL TREE (9)

Stacy Road SPCA

Exhibit Y - Landscape Plan
 McKinney, Texas
 March 2022



Kimley»Horn
 13455 Noel Road, Suite 700
 Dallas, Texas 75240
 972-770-1300
 State of Texas Registration No. F-928

NOTE: THIS PLAN IS CONCEPTUAL IN NATURE AND HAS BEEN PRODUCED WITHOUT THE BENEFIT OF A SURVEY. CONSULT WITH THE ENGINEER AND THE CITY.