
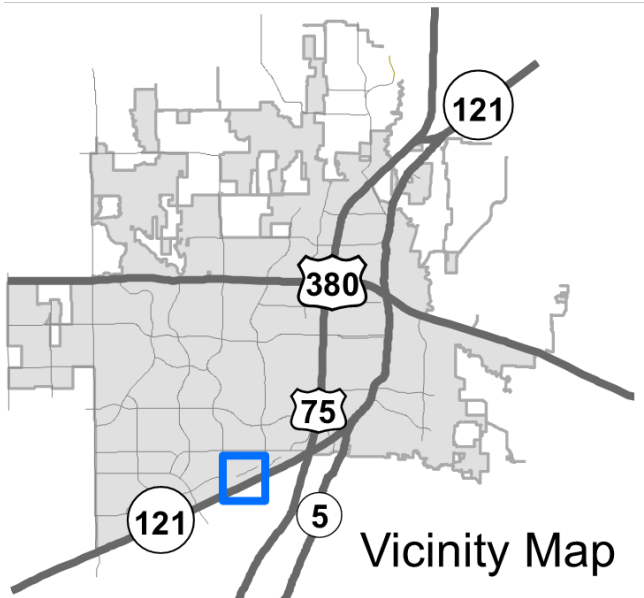


Roanoke Manor


20-0006SUP

Location Map

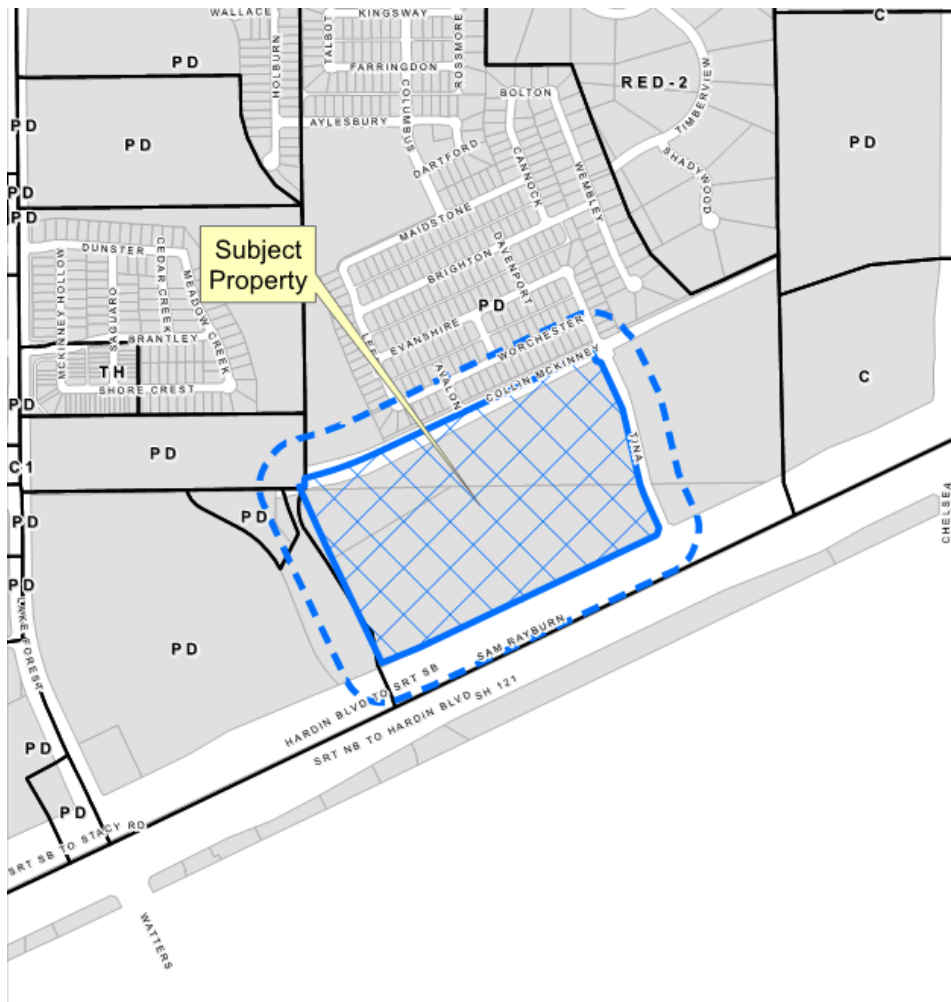

Vicinity Map

Proposed Specific Use Permit Exhibit

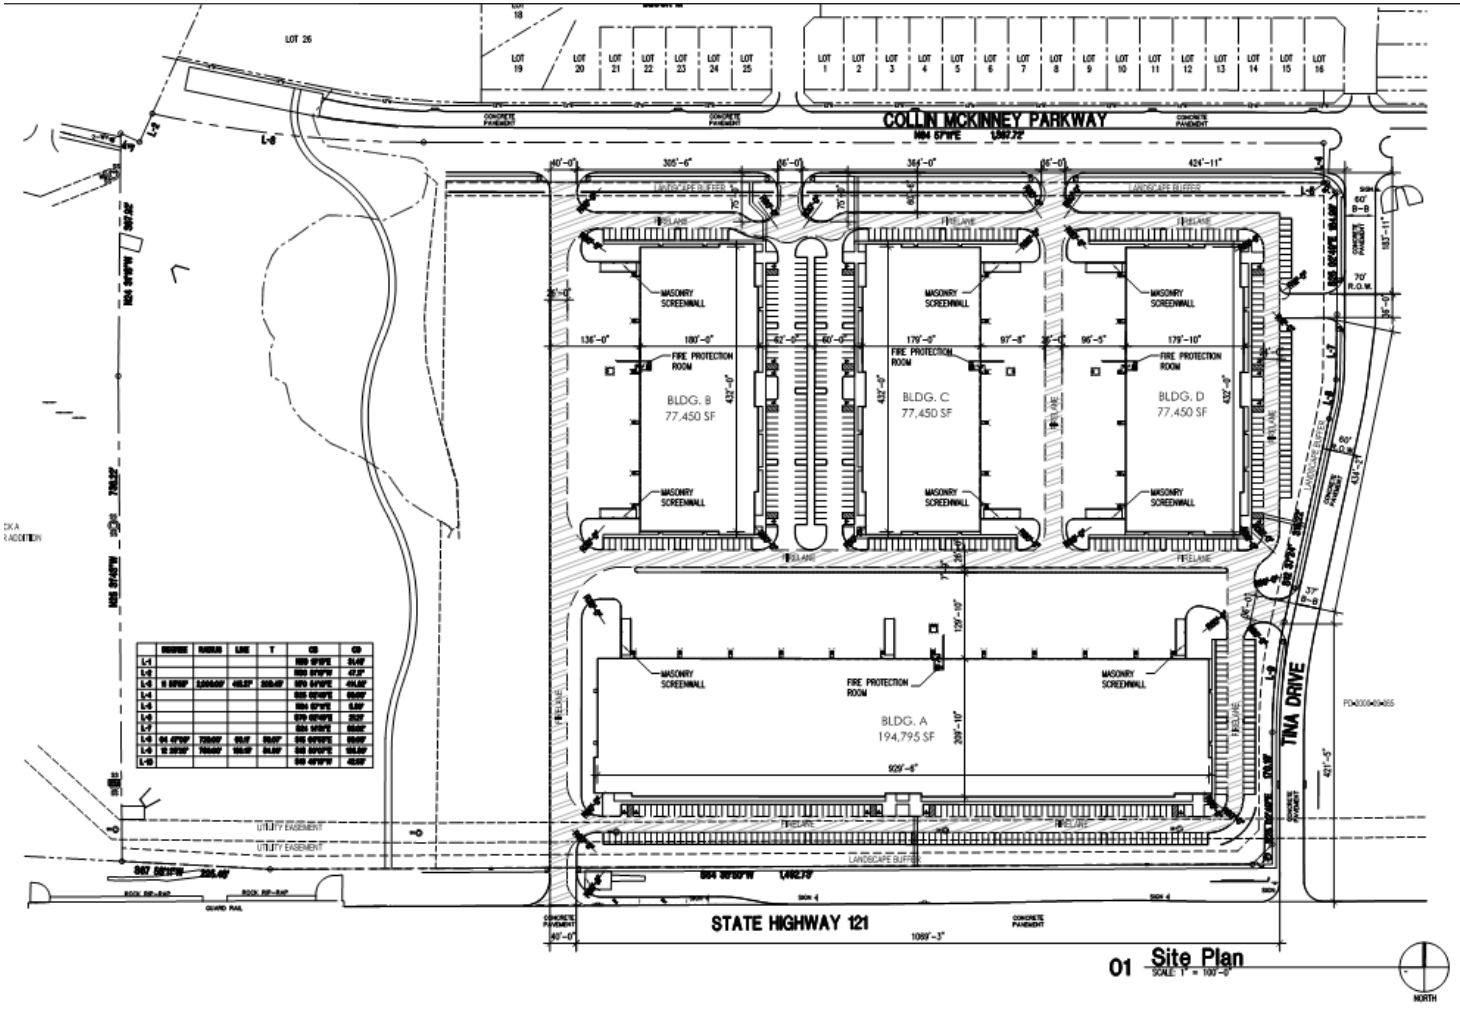

01 Site Plan
SCALE 1" = 100'-0"



