
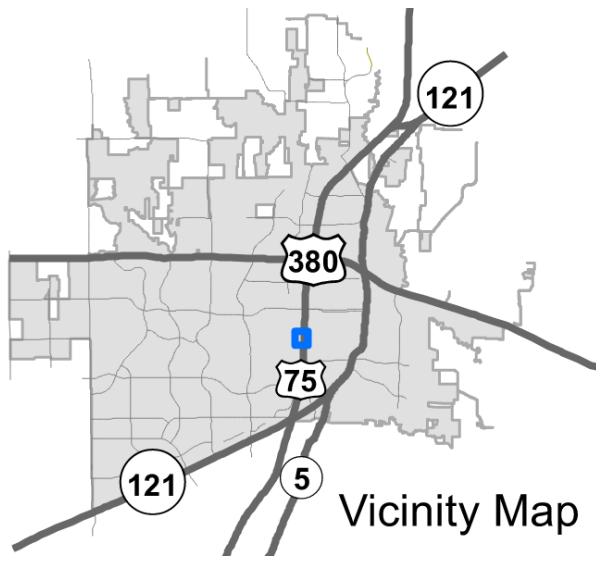



Brandon Tomes Subaru Rezone

22-0074Z


Location Map

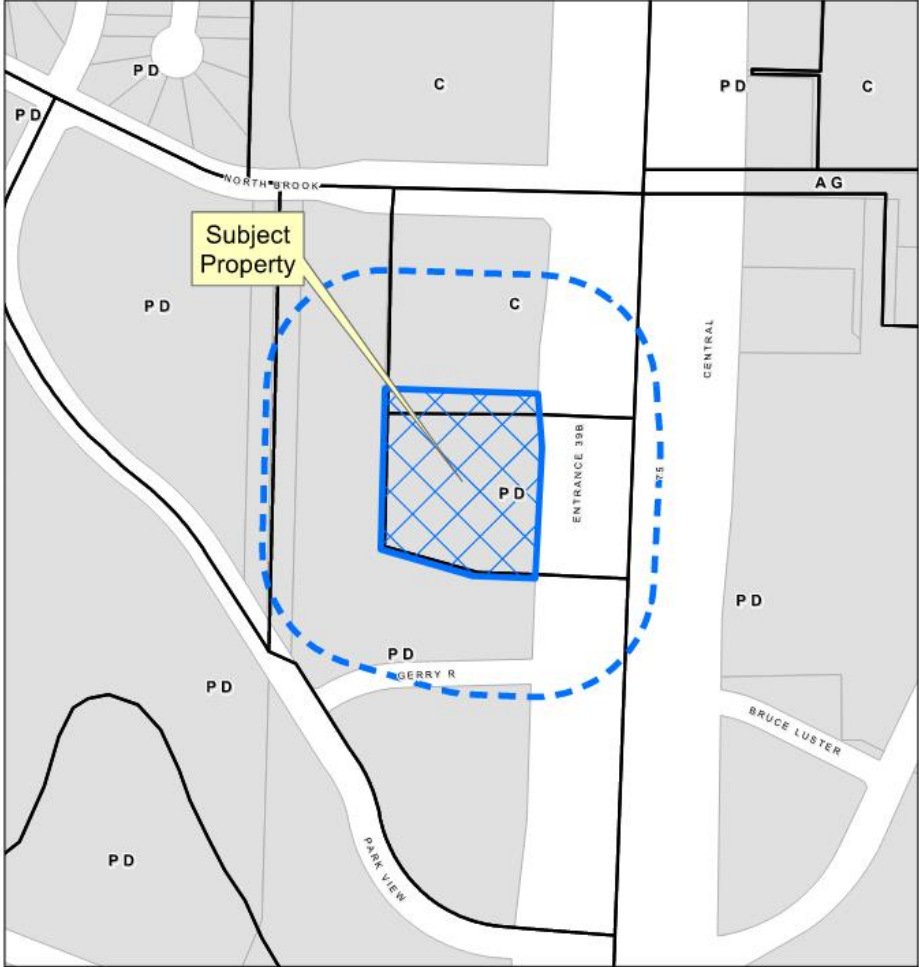

Aerial Exhibit

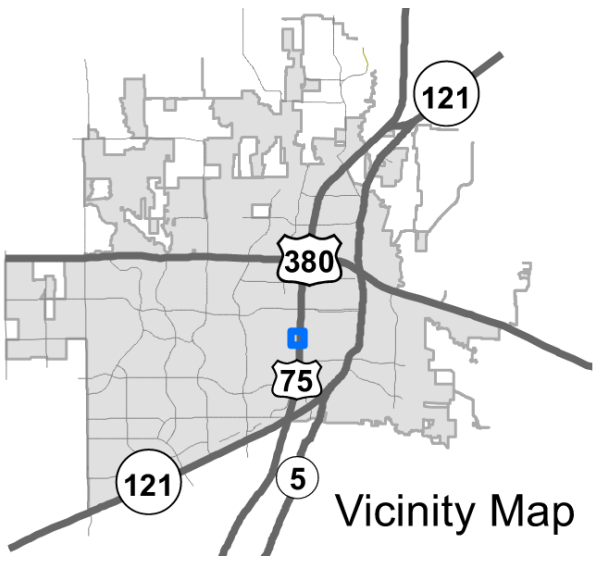

Proposed Zoning Exhibit

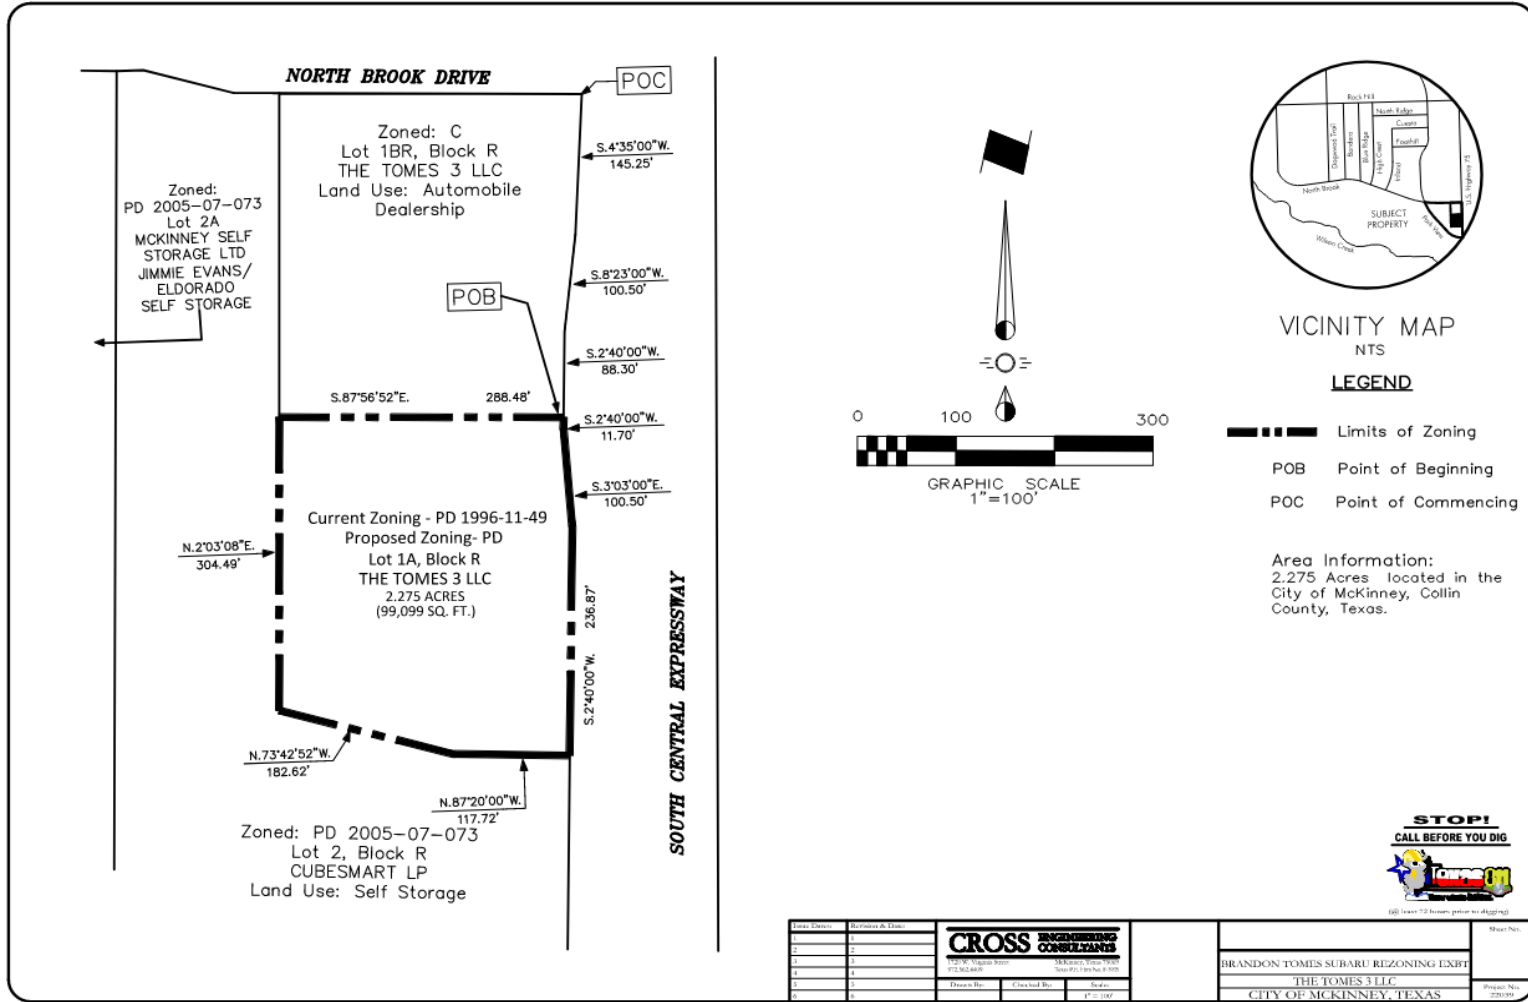

Drawn By:	Checked By:	Scale:
1	2	1"=100'
3	4	
5	6	



BRANDON TOMES SUBARU REZONING EXHIBIT
 THE TOMES 3 LLC
 CITY OF MCKINNEY, TEXAS



