



EXTERIOR FINISH SCHEDULE	
COMPOSITE DECKING	OPEN WOOD SLATS AZEK - VINTAGE COLLECTION - CYPRESS
BRICK 01	BRICK ACME - MODULAR SIZE THINBRICK - ONYX
BRICK 02	BRICK ACME - MODULAR SIZE THINBRICK - DRIFTWOOD
BRICK 03	BRICK ACME - MODULAR SIZE THINBRICK - TBD
CANOPY	PREFINISHED METAL AWNING ARCHITECTURAL FABRICATION, INC. - HELIOS CANOPIES - SLATE GRAY
STOREFRONT GLAZING	PREFINISHED ALUMINUM FRAME KAWNEER - CLEAR ANODIZED
METAL PANEL	PREFINISHED METAL PANELS LAMINATORS INC. - OMEGA LITE - KYNAR DOVE GREY


PERSPECTIVE ELEVATION

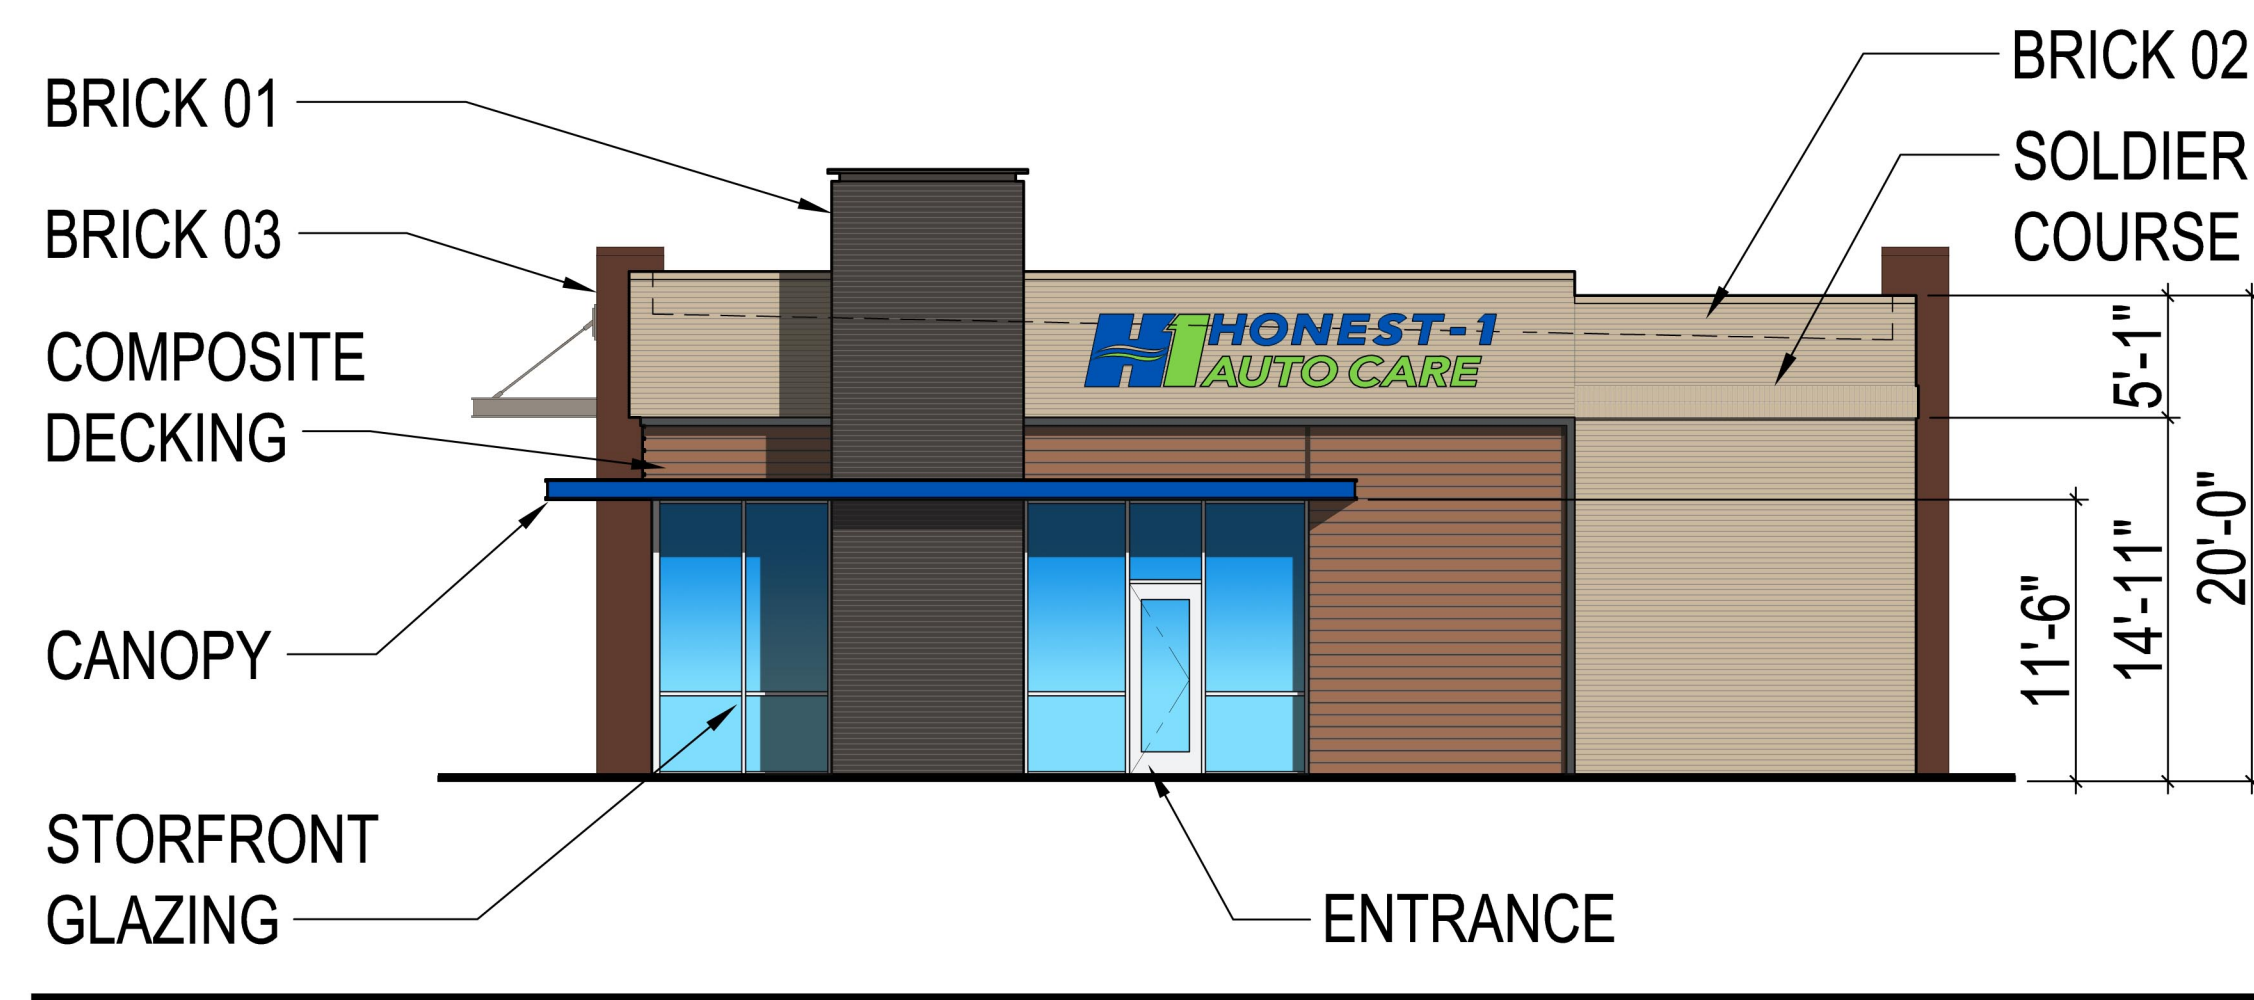


FRONT ELEVATION

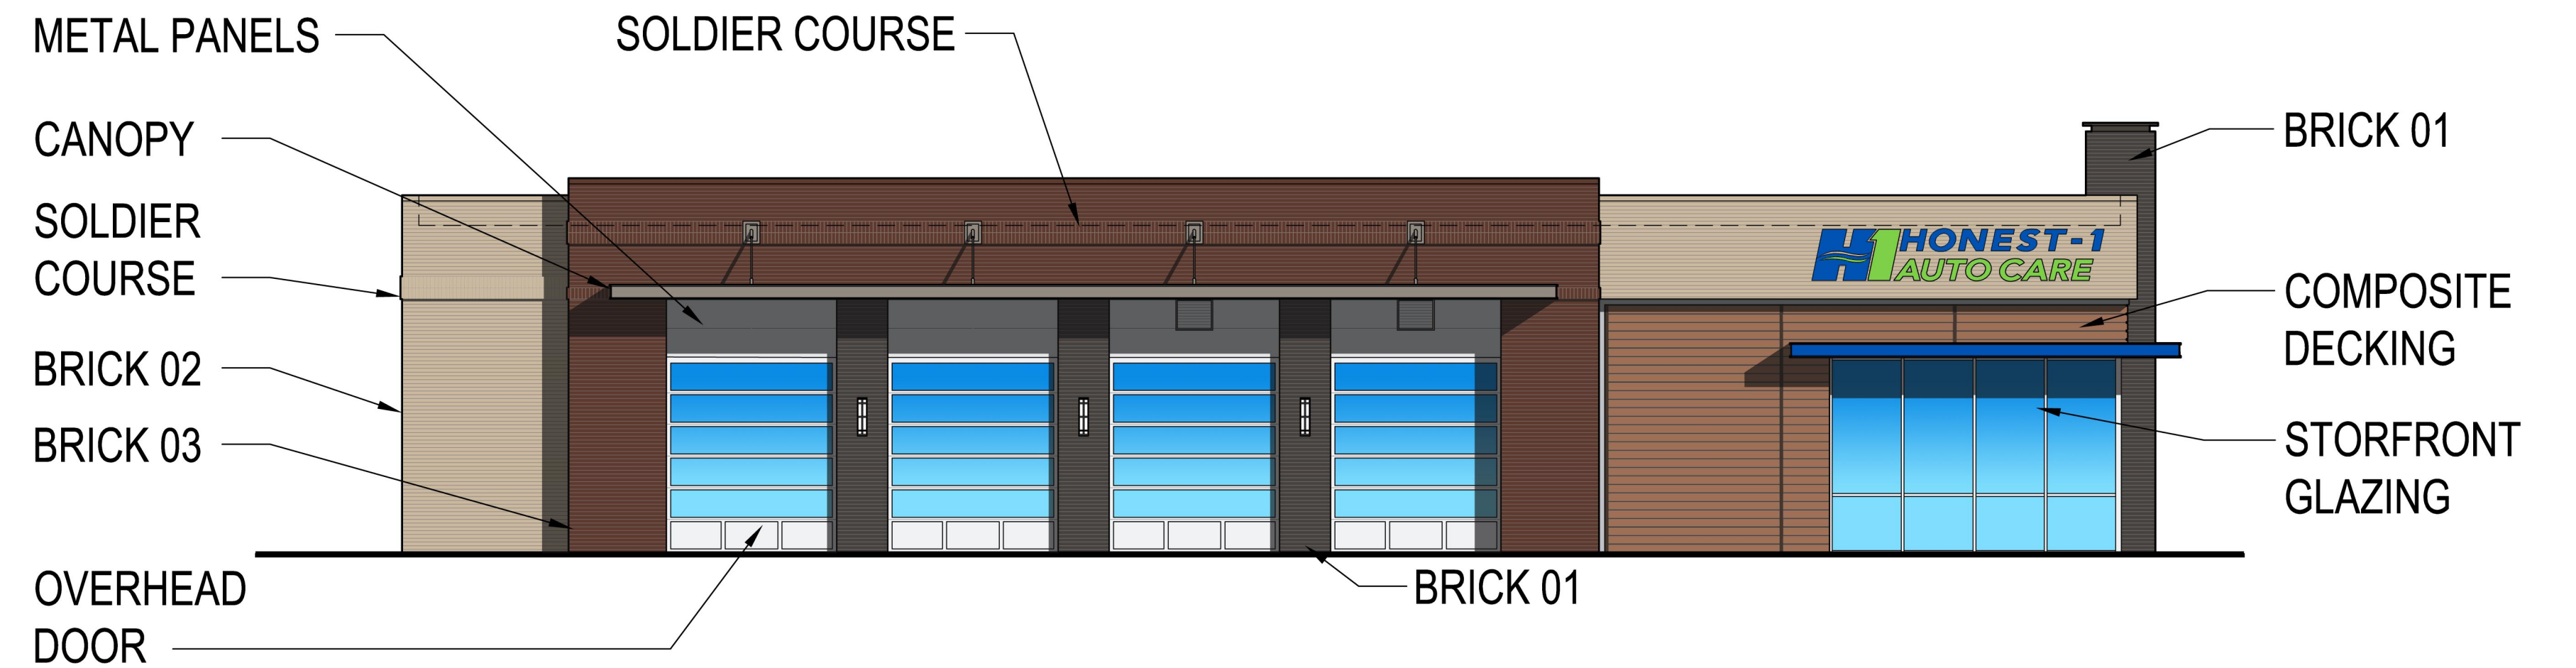

SIDE ELEVATION

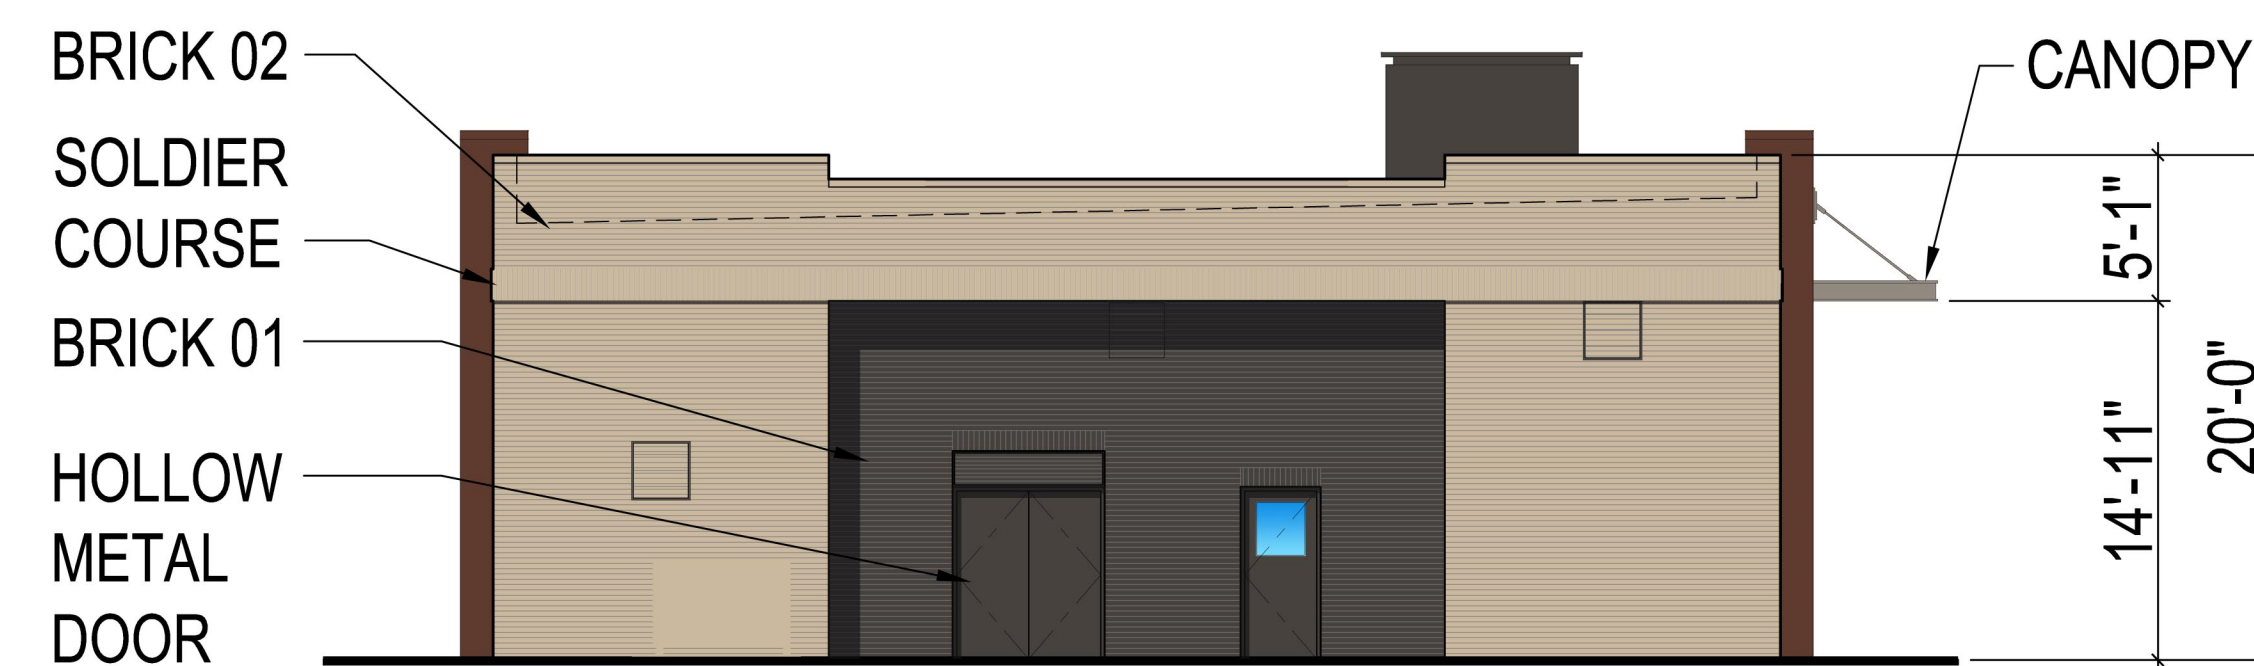

BACK ELEVATION

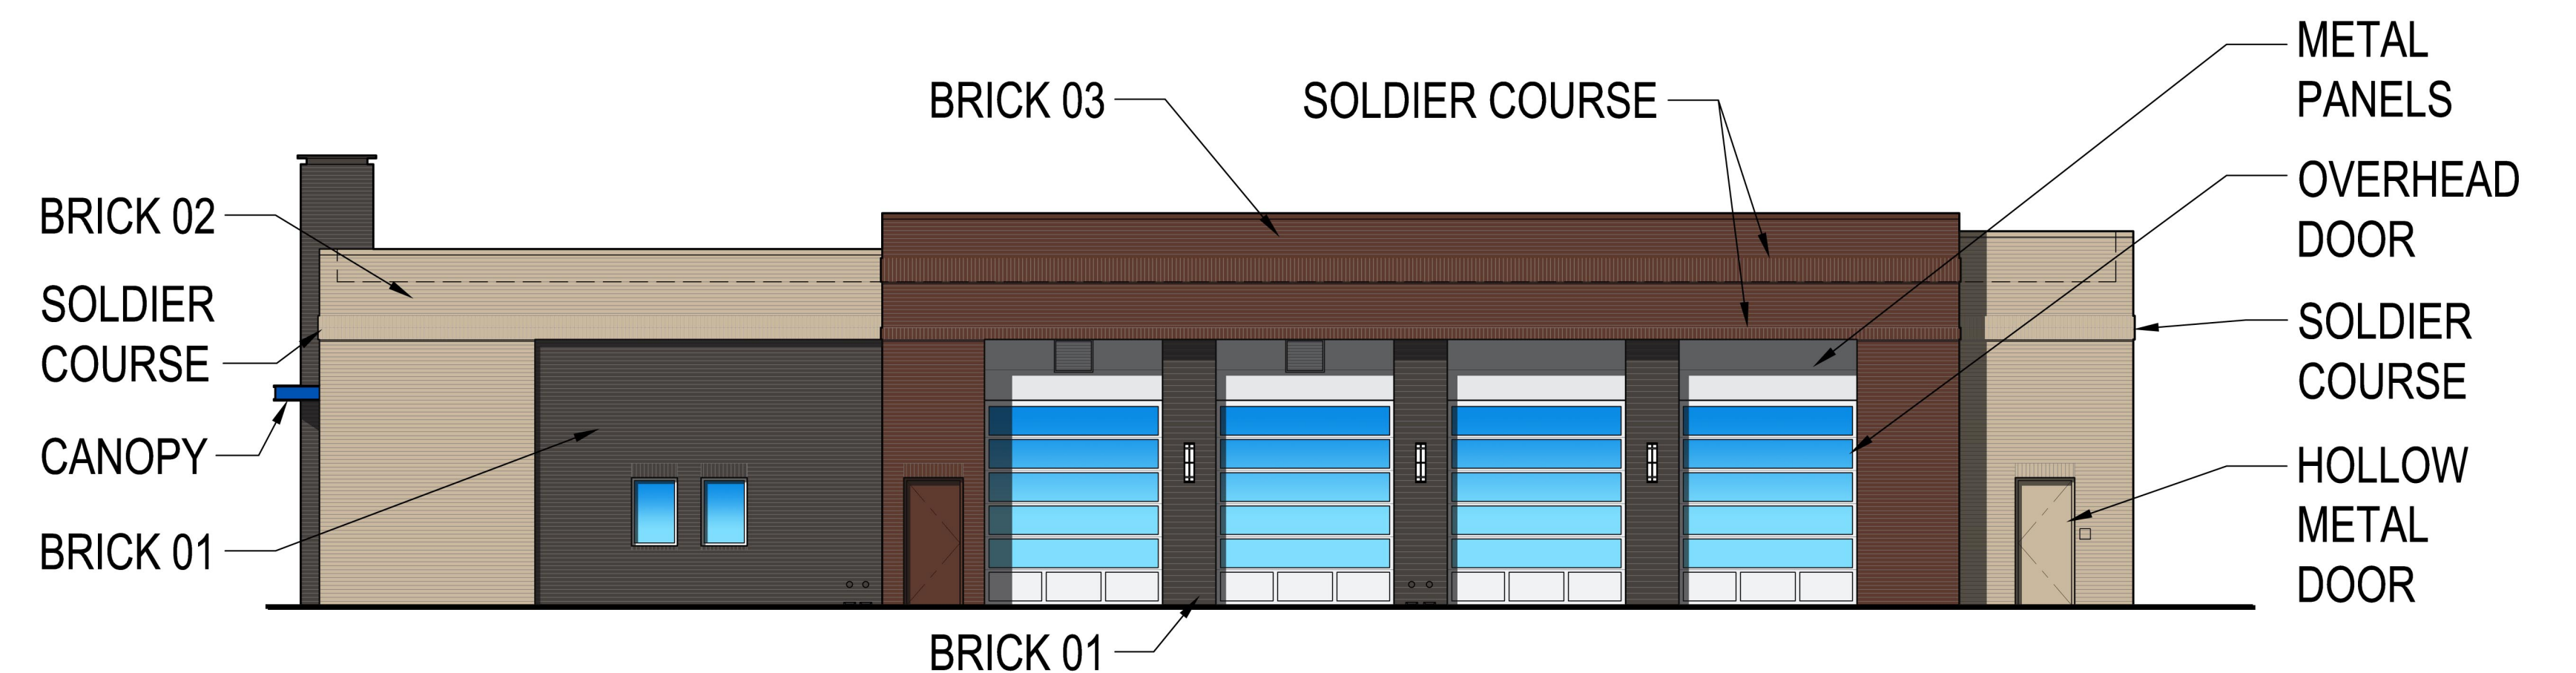

SIDE ELEVATION



HONEST 1 - MCKINNEY, TEXAS  
EXTERIOR ELEVATIONS

SEPTEMBER 7, 2016

