



1 - South Elevation - Office Block

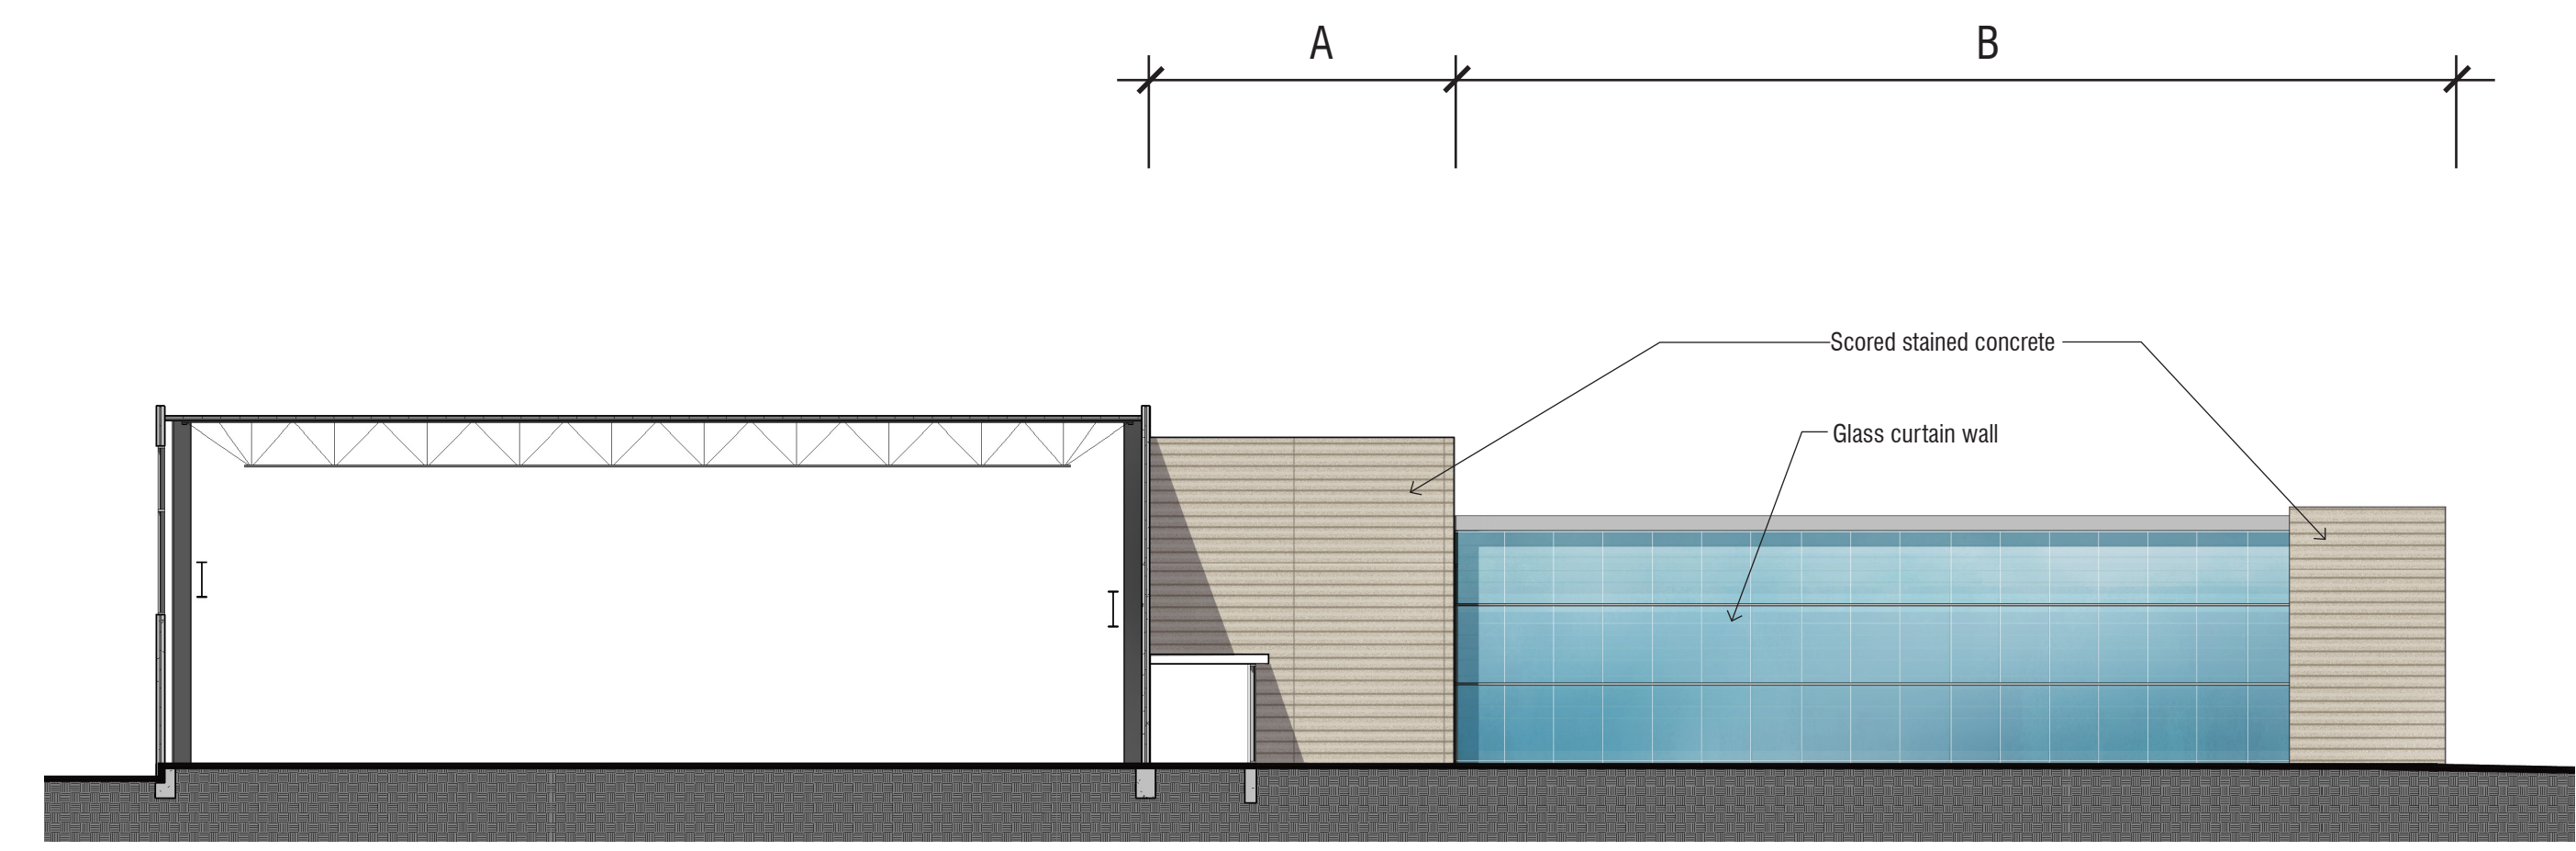

2 - South Elevation - Lab - Distribution Block

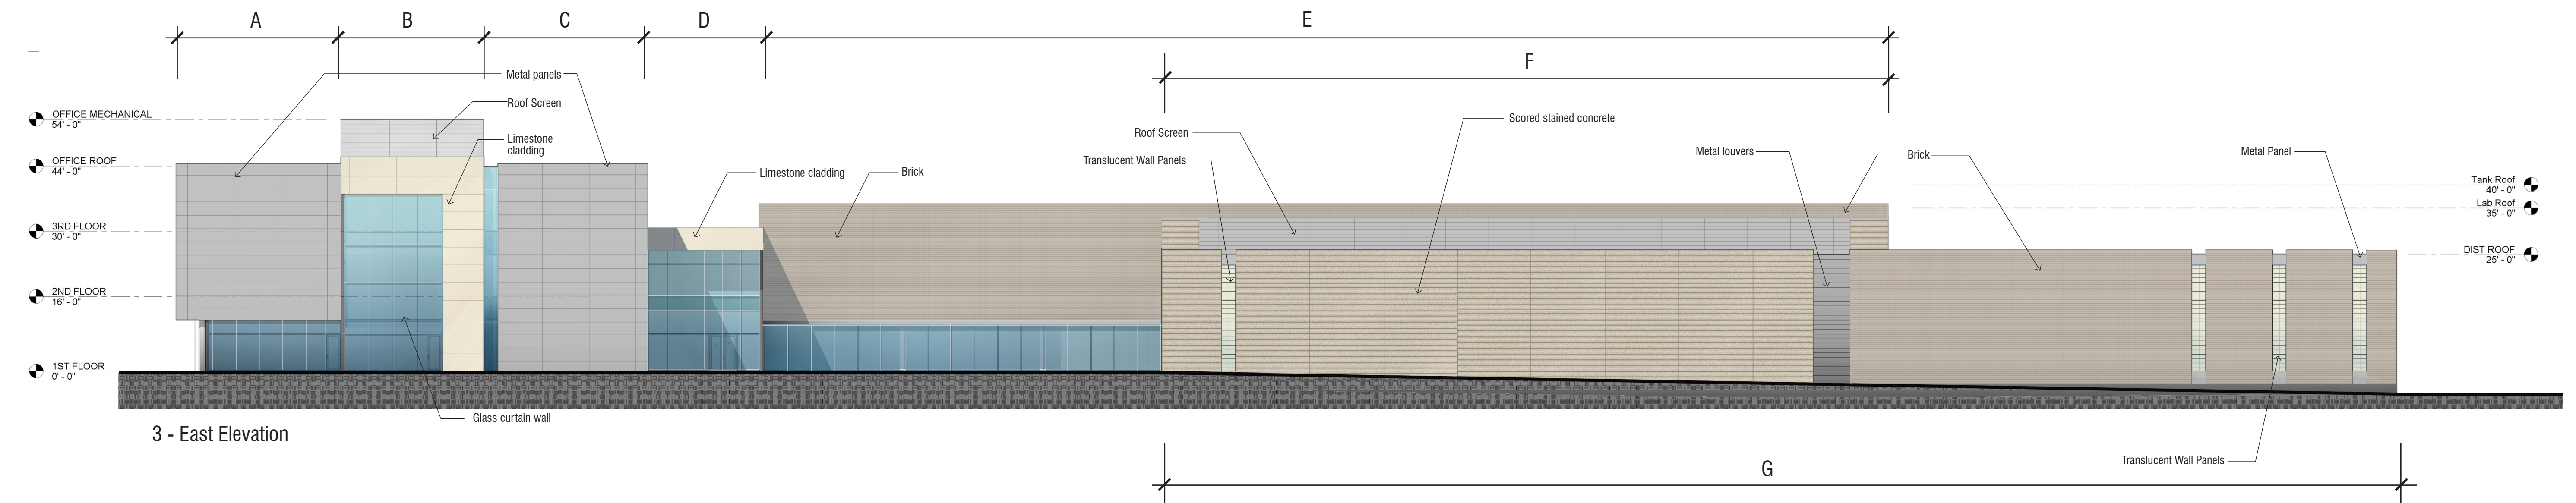

3 - East Elevation

**South Elevation - Office Block**


Material	Area (sf)	%
<b>A Façade</b>		
Glass curtain wall	138	78%
Limestone	39	22%
<b>B Façade</b>		
Glass curtain wall	9515	83%
Metal panels	1334	12%
Metal roof screen	592	5%
<b>C Façade</b>		
Glass curtain wall	138	78%
Limestone	39	22%

**East Elevation**


Material	Area (sf)	%
<b>A Façade</b>		
Metal panels	1184	79%
Glass curtain wall	310	21%
<b>B Façade</b>		
Limestone	607	34%
Glass curtain wall	857	49%
Metal roof screen	300	17%
<b>C Façade</b>		
Metal panels	1402	92%
Glass curtain wall	127	8%
<b>D Façade</b>		
Limestone	197	21%
Glass curtain wall	735	79%
<b>E Façade</b>		
Brick	7300	89%
Glass curtain wall	857	11%
<b>F Façade</b>		
Scored stained concrete	146	11%
Metal roof screen	1193	89%
<b>G Façade</b>		
Scored stained concrete	3488	48%
Metal louvers	223	3%
Glass curtain wall	336	5%
Brick	3290	45%
Metal Panels	68	1%

**Building Totals**


Material	Area (sf)	%
Brick	24062	34%
Glass curtain wall	23651	33%
Scored stained concrete	8589	12%
Metal panels	7414	10%
Metal roof screen	2978	4%
Limestone	3365	5%
Translucent wall panels	302	0%

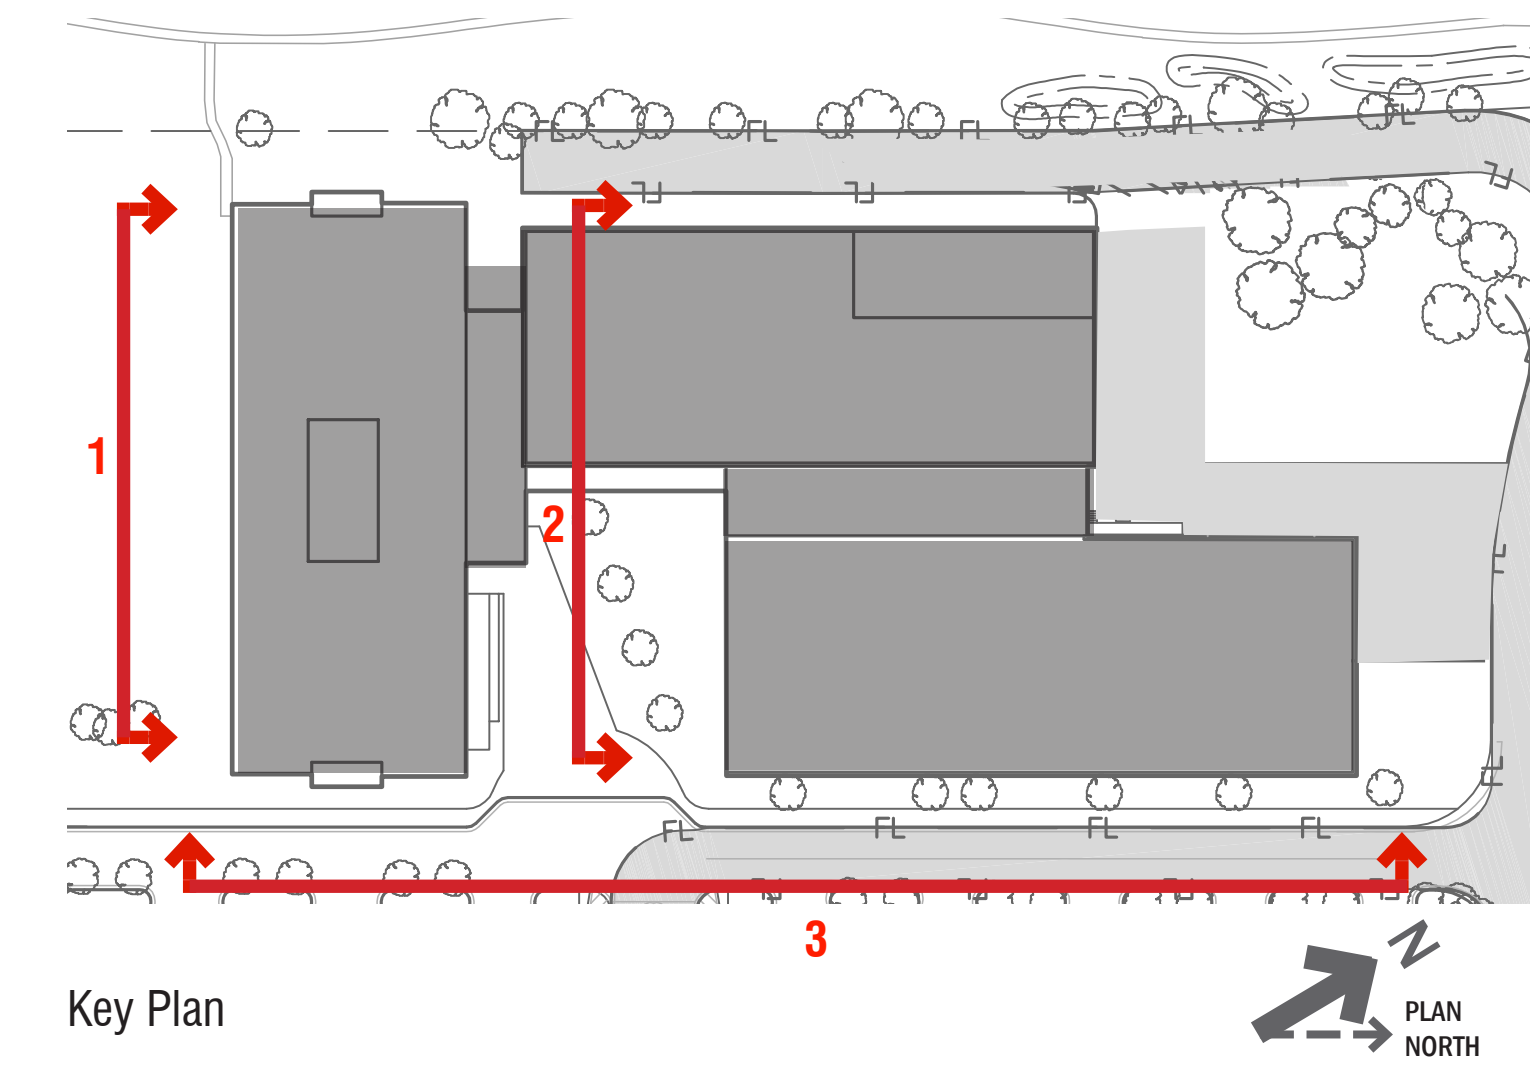


Key Plan

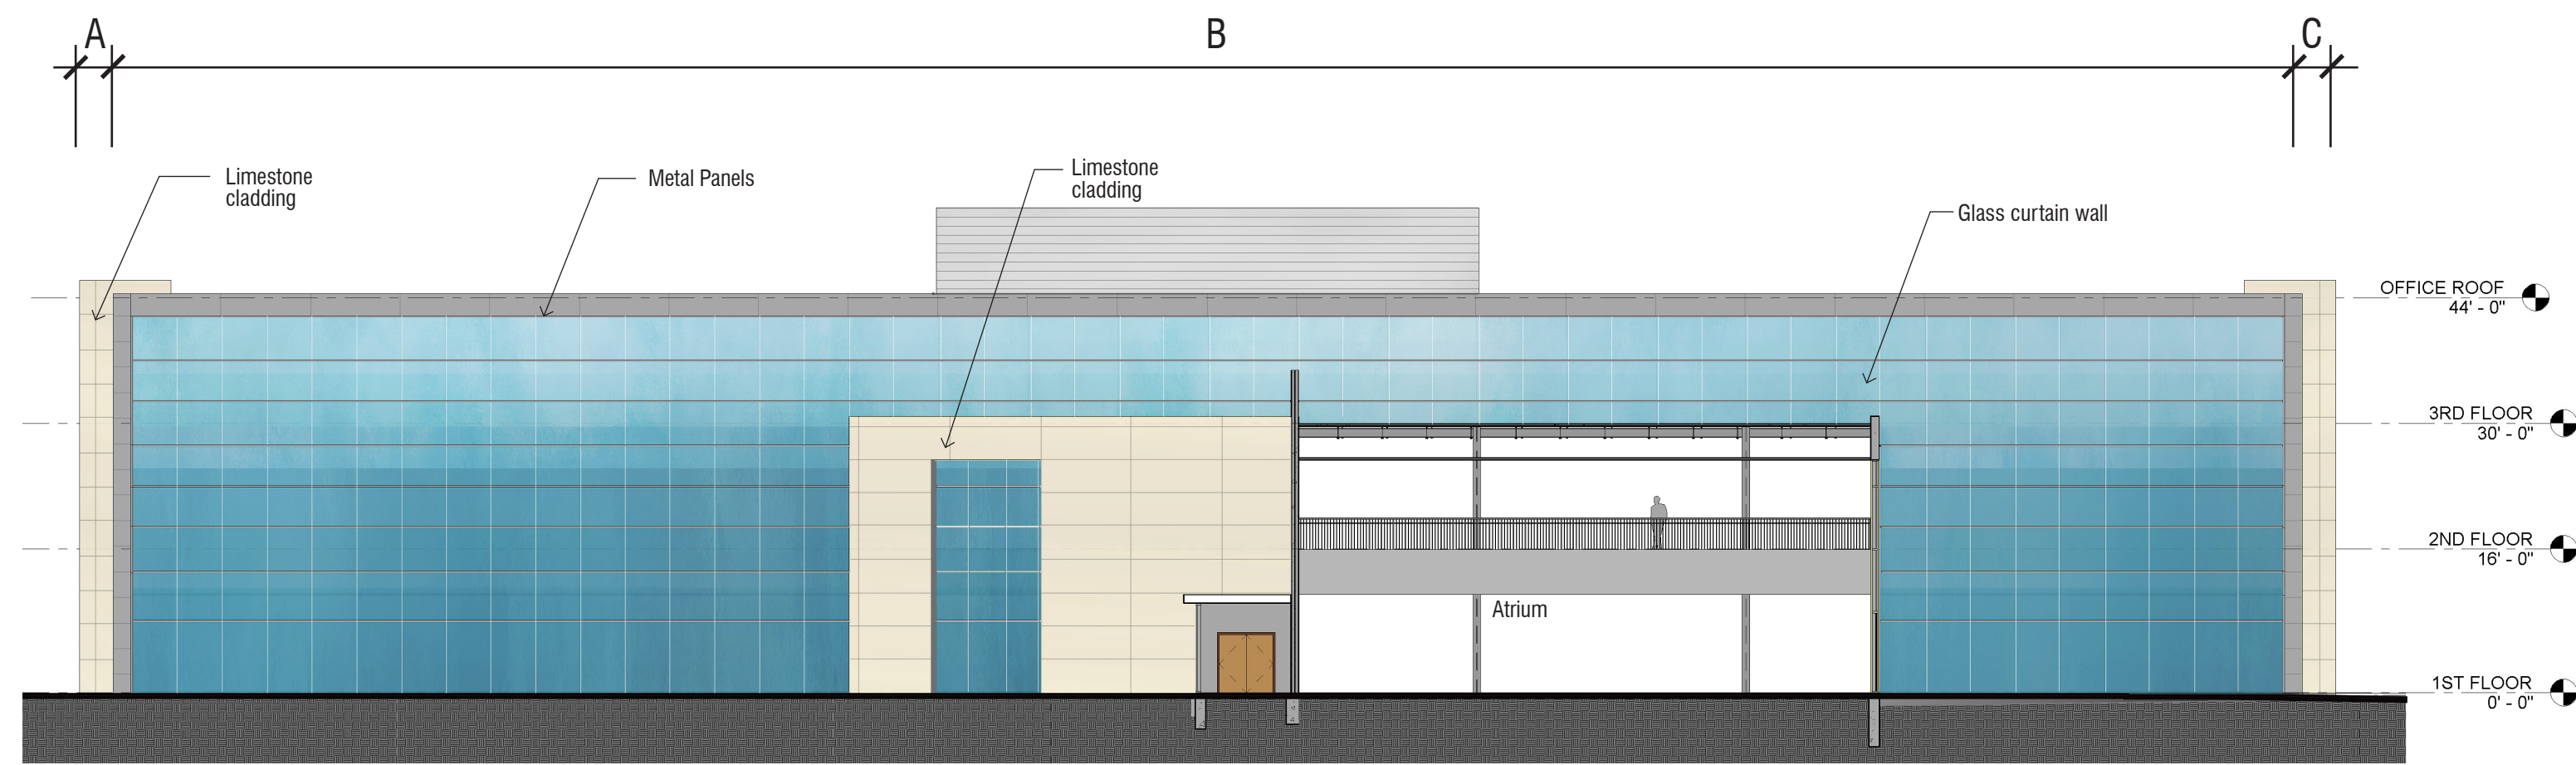

4 - North Elevation - Office Block

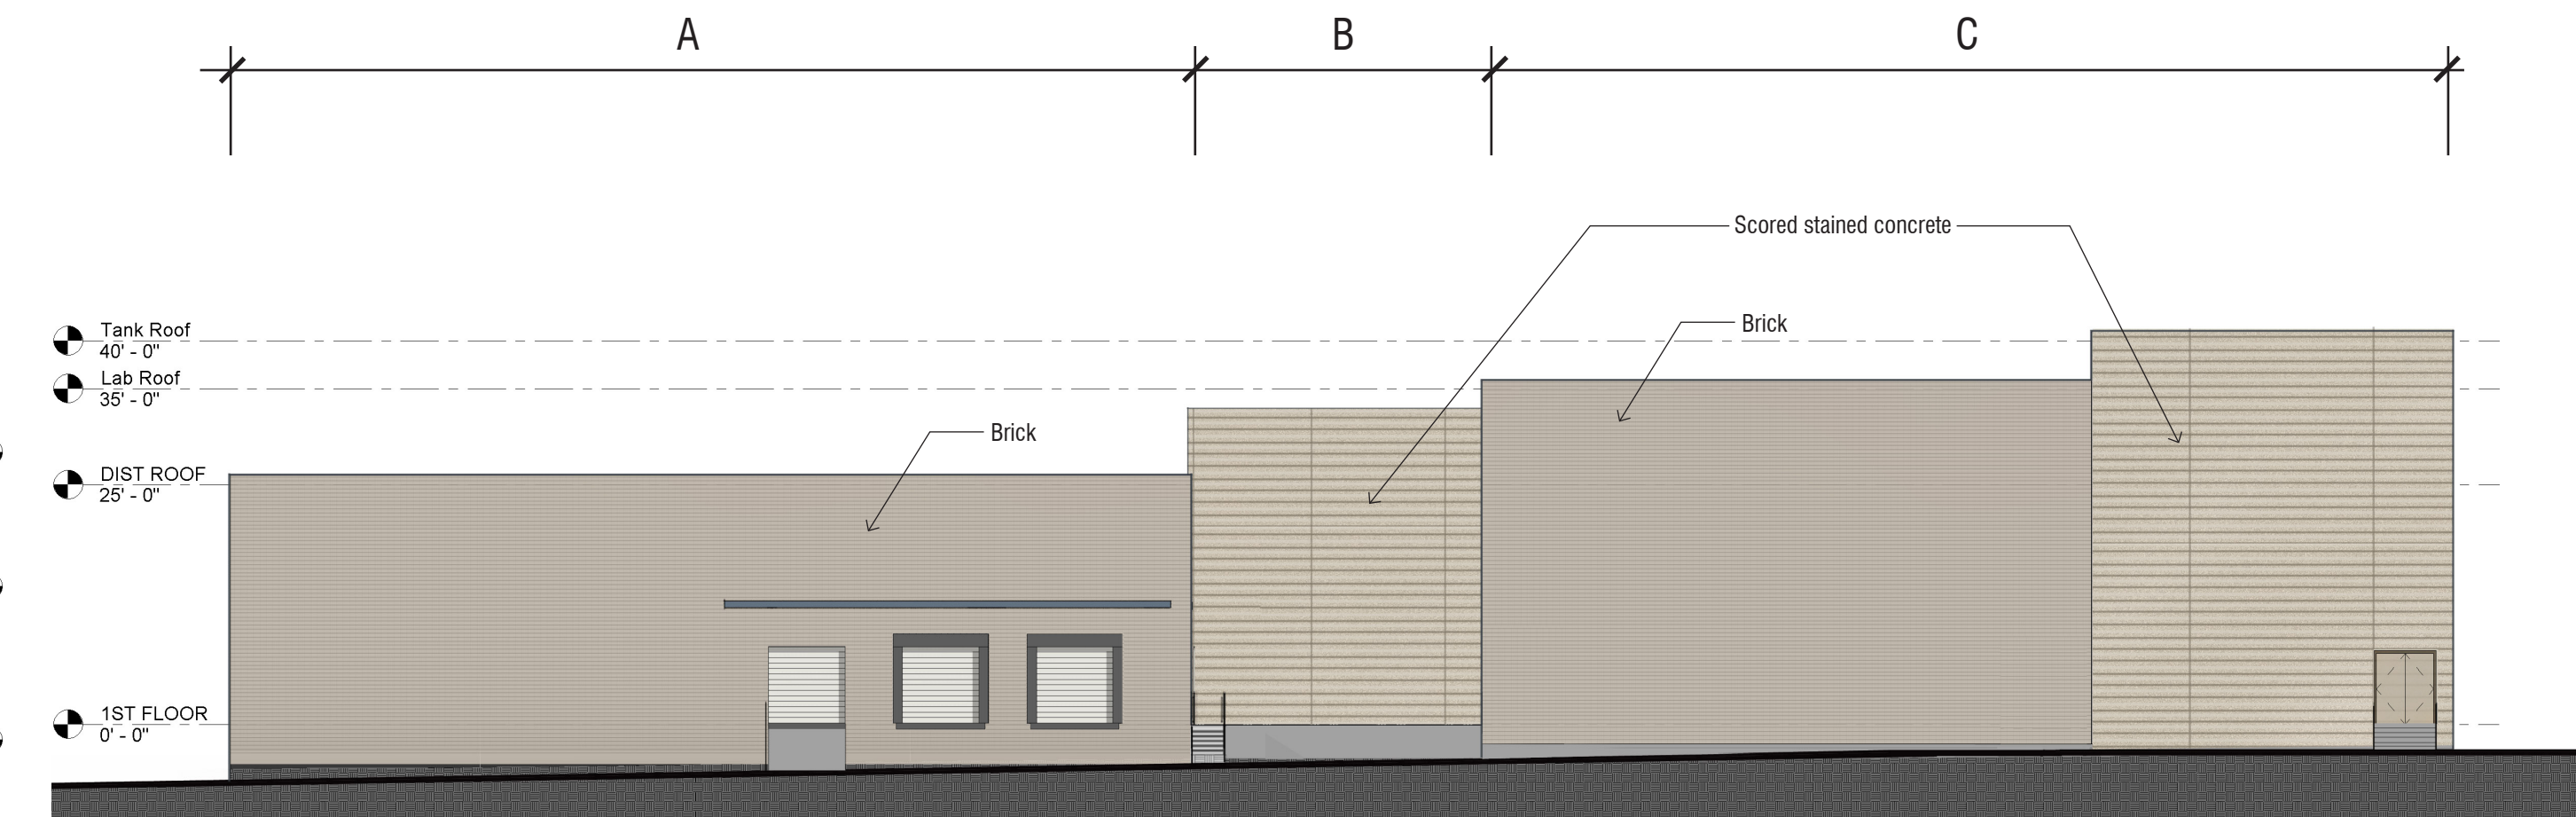

5 - North Elevation - Lab - Distribution Block

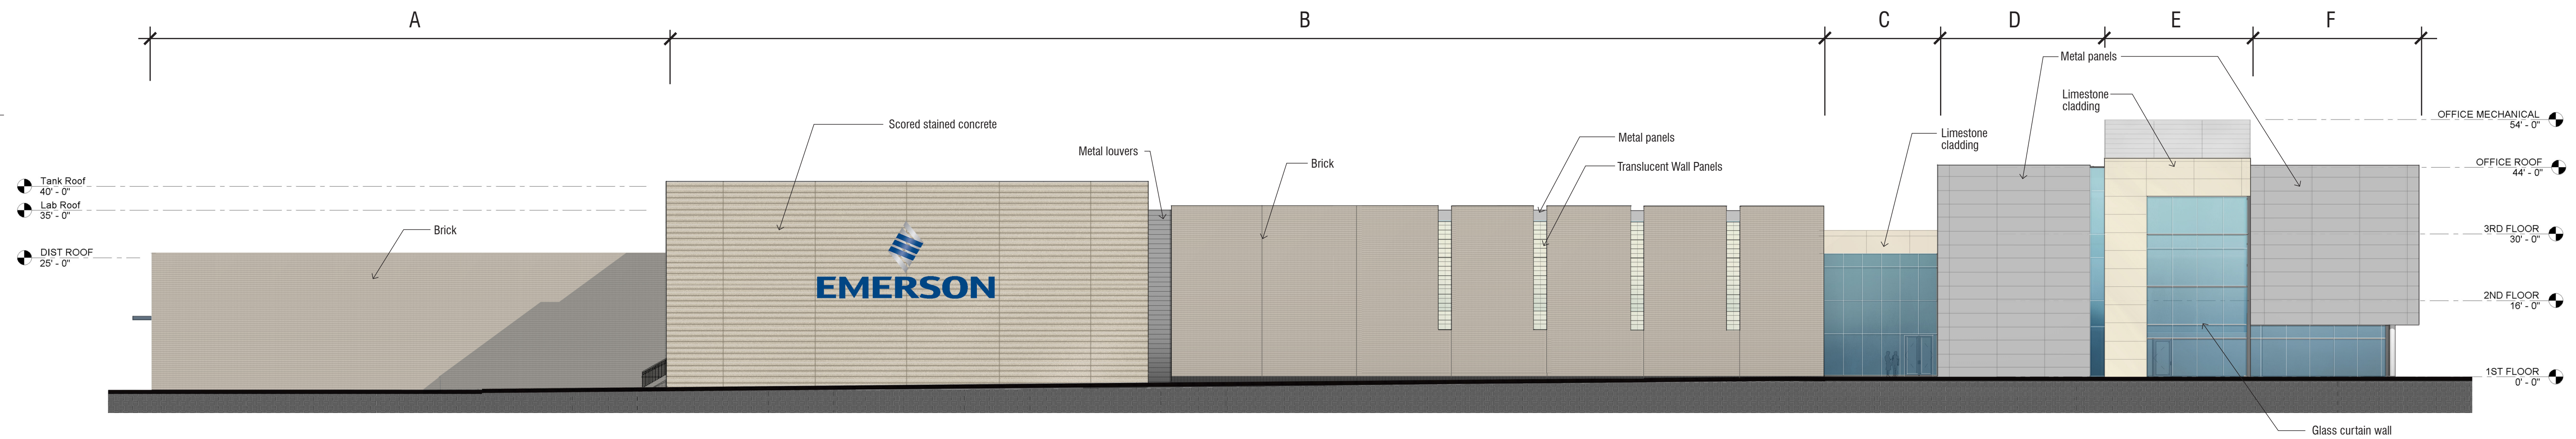

6 - West Elevation

**North Elevation - Office Block**

Material	Area (sf)	%
<b>A Façade</b>		
Limestone	238	100%
<b>B Façade</b>		
Glass curtain wall	6597	71%
Limestone	1265	14%
Metal panels	779	8%
Metal roof screen	593	6%
<b>C Façade</b>		
Limestone	238	100%

**North Elevation - Lab - Distribution Block**


Material	Area (sf)	%
<b>A Façade</b>		
Brick	2867	100%
<b>B Façade</b>		
Scored stained concrete	1323	100%
<b>C Façade</b>		
Scored stained concrete	1474	38%
Brick	2388	62%

**West Elevation**

Material	Area (sf)	%
<b>A Façade</b>		
Brick	3210	100%
<b>B Façade</b>		
Scored stained concrete	4364	44%
Metal louvers	177	2%
Brick	5007	51%
Translucent wall panels	302	3%
Metal	68	1%
<b>C Façade</b>		
Limestone	135	16%
Glass curtain wall	712	84%
<b>D Façade</b>		
Metal panels	1402	92%
Glass curtain wall	127	8%
<b>E Façade</b>		
Limestone	607	34%
Glass curtain wall	857	49%
Metal roof screen	300	17%
<b>F Façade</b>		
Metal panels	1184	79%
Glass curtain wall	310	21%

**Building Totals**

Material	Area (sf)	%
Brick	24062	34%
Glass curtain wall	23651	33%
Scored stained concrete	8589	12%
Metal panels	7414	10%
Metal roof screen	2978	4%
Limestone	3365	5%
Translucent wall panels	302	0%

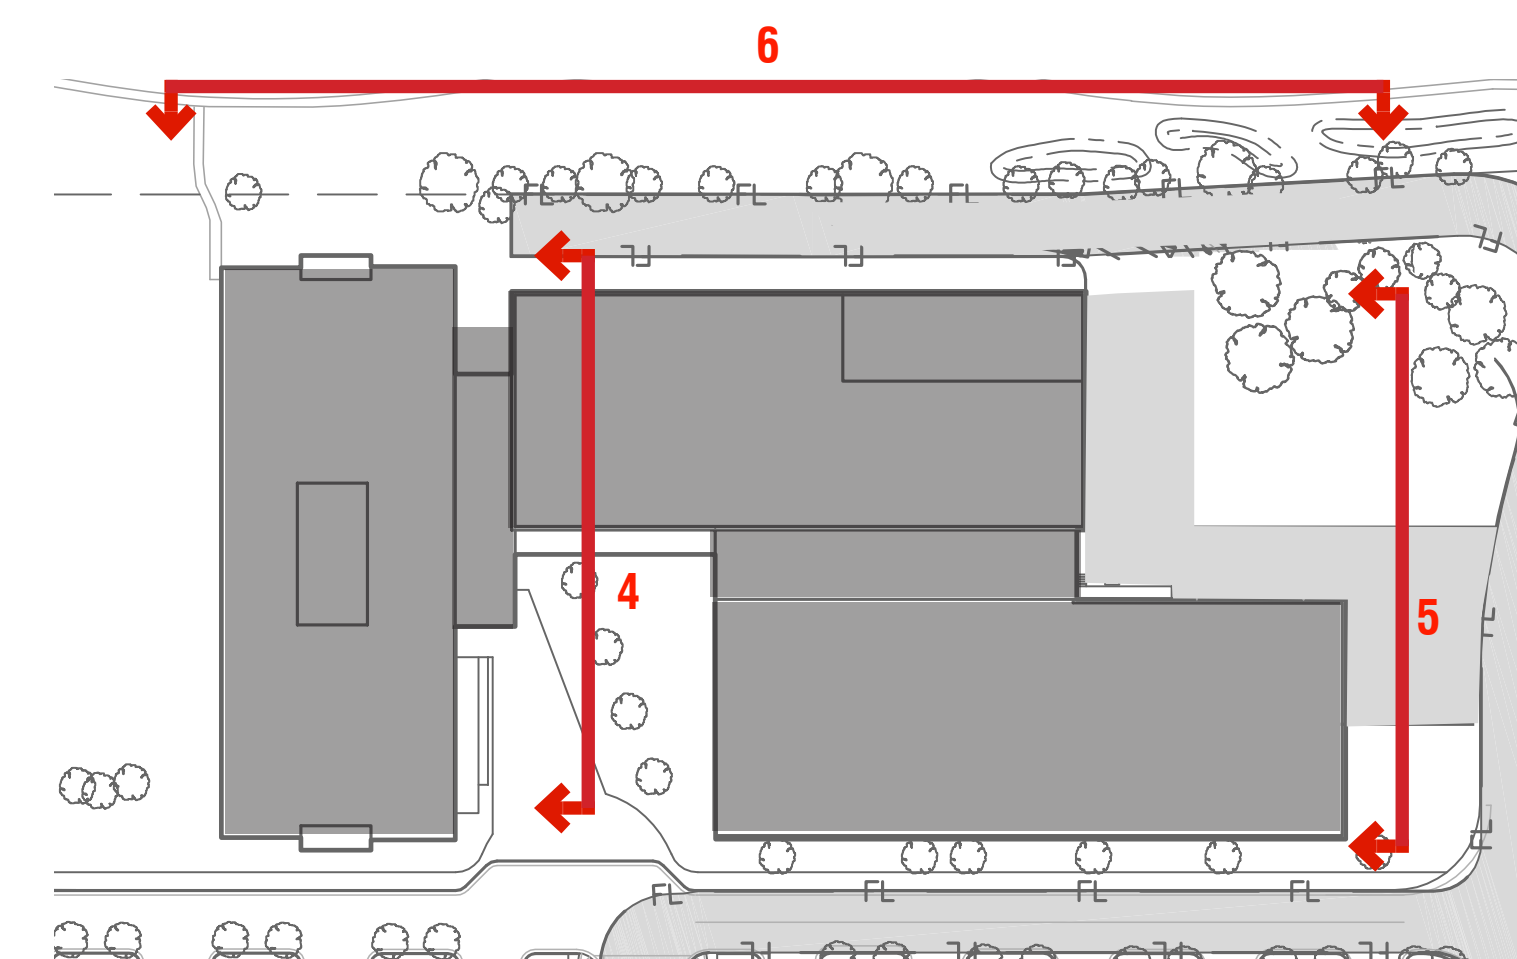

Key Plan

