



Short & McDonald Retail
Rezone
16-171Z

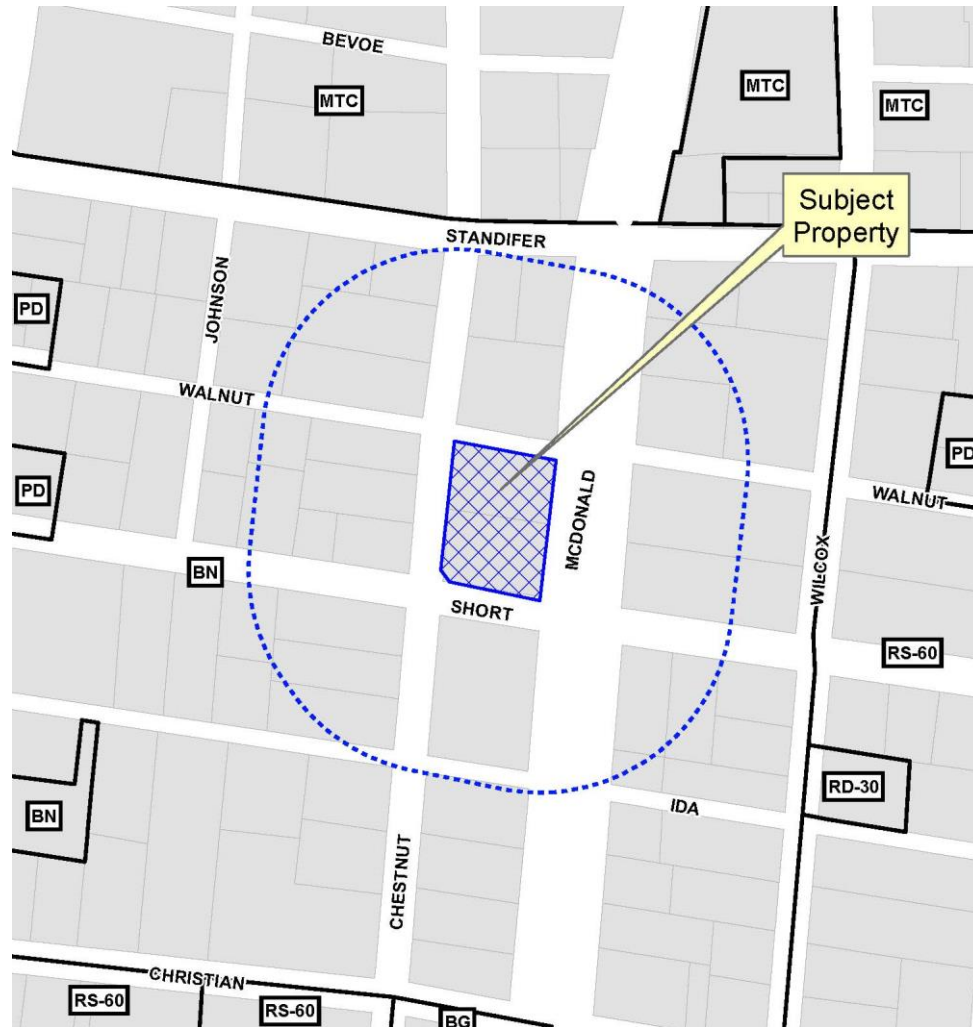


Location Map



Aerial Exhibit

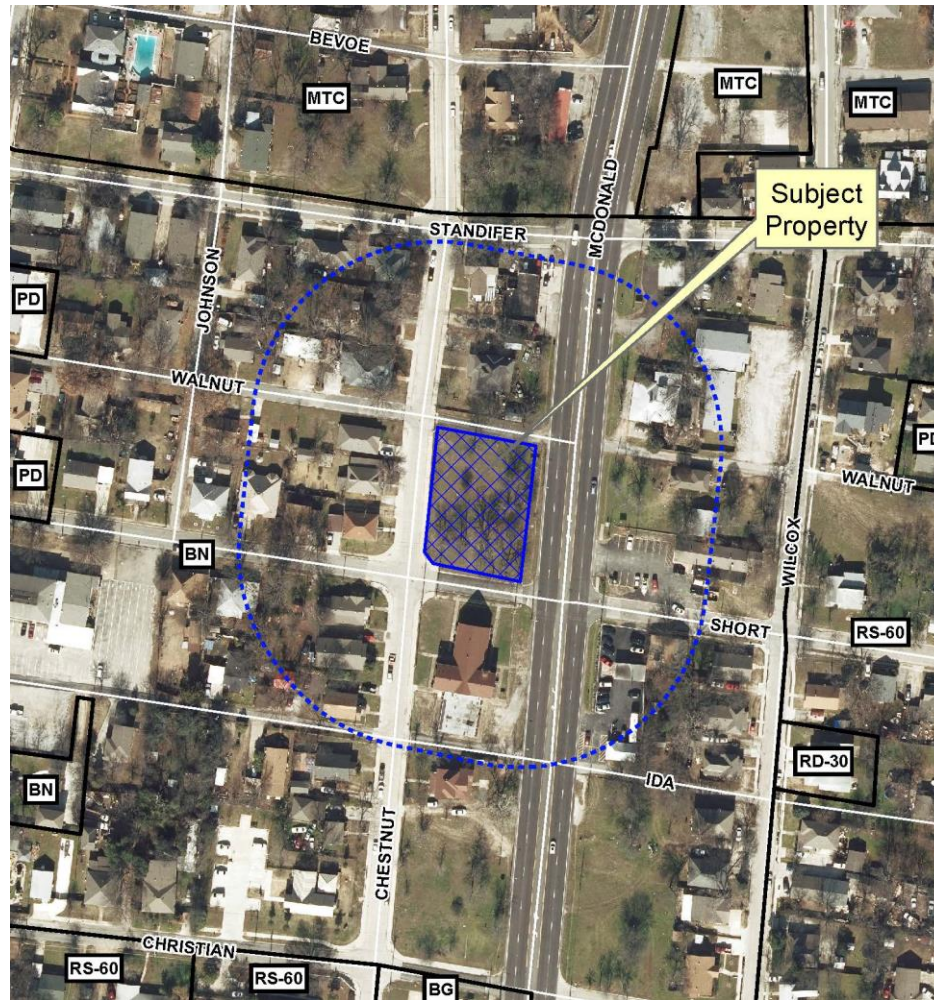


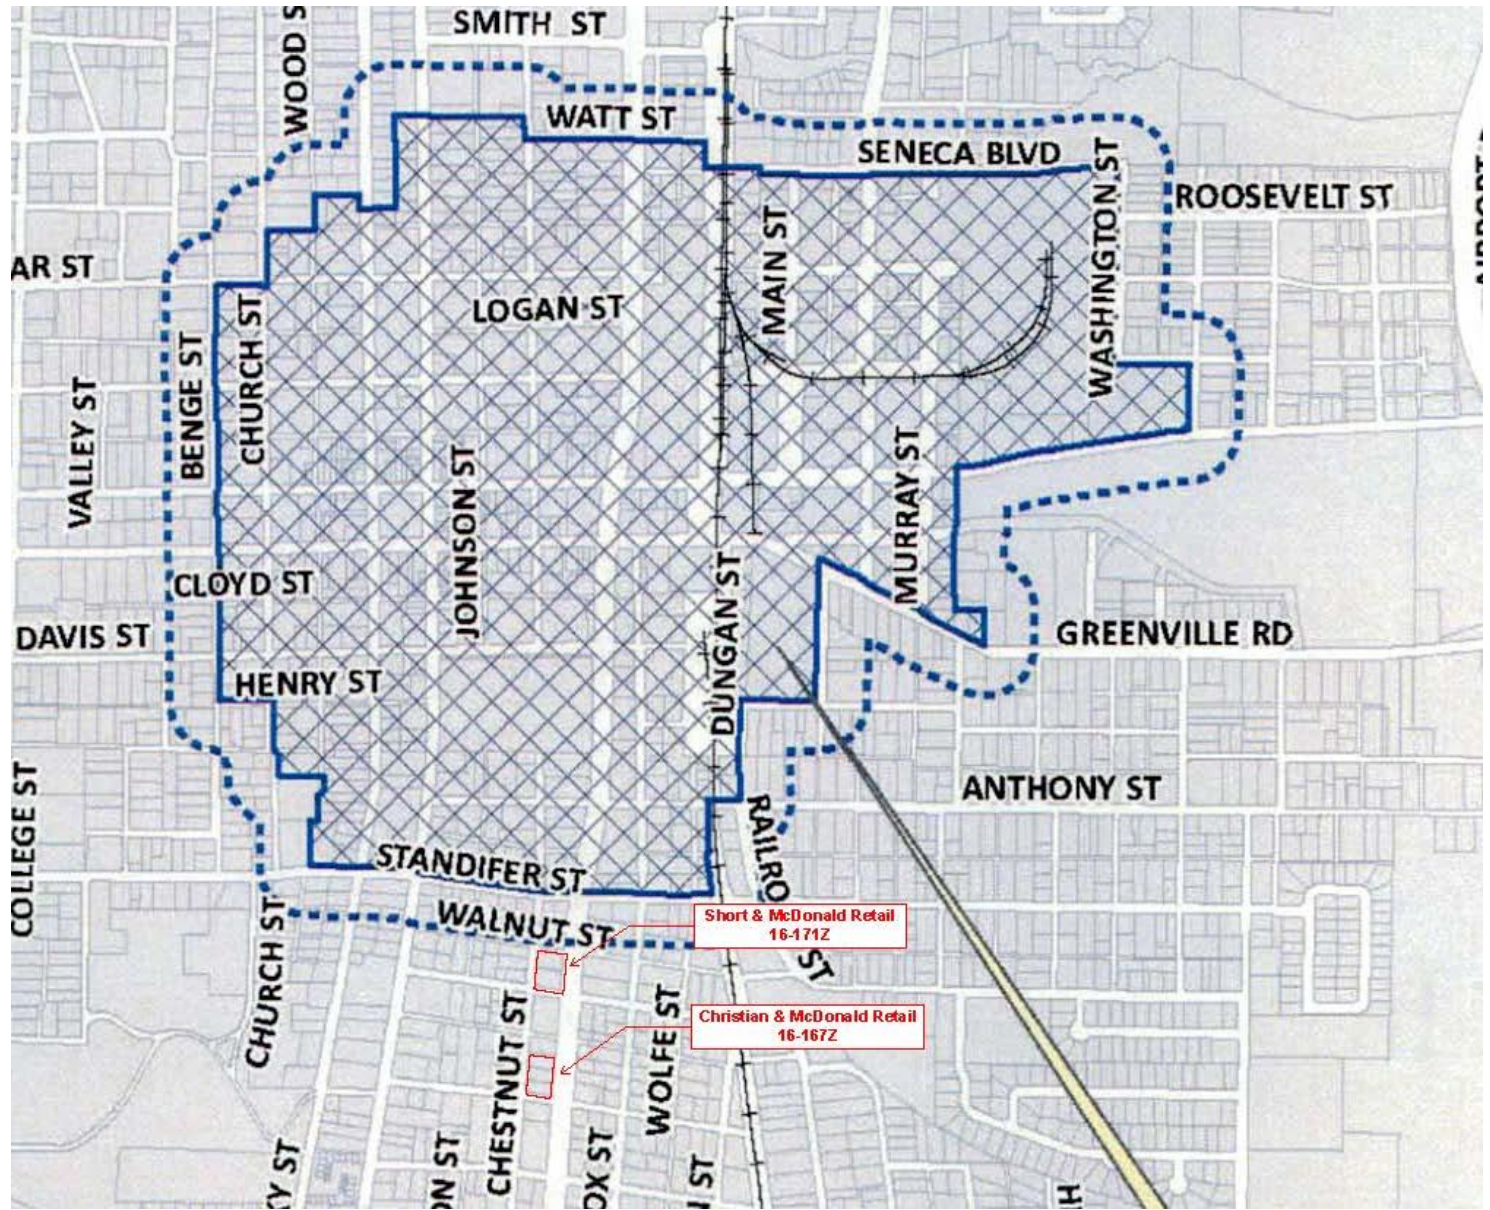

Short & McDonald Retail
16-171Z

Christian & McDonald Retail
16-167Z


Proposed Concept Plan

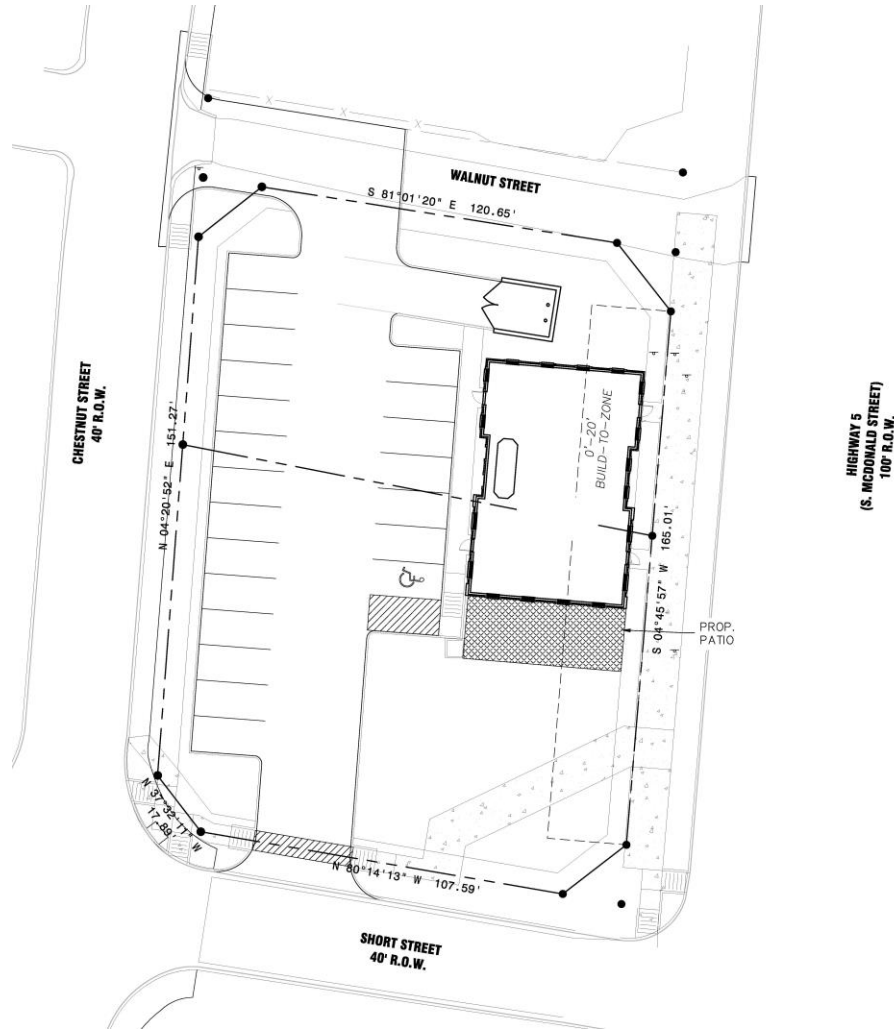

Proposed Architectural Elevations




④ WEST ELEVATION - FACING PARKING
SCALE: 3/16" = 1'-0"
EXT-EL01.DWG

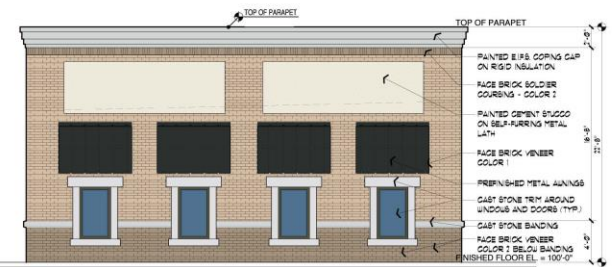

③ NORTH ELEVATION
SCALE: 3/16" = 1'-0"
EXT-EL01.DWG



② EAST ELEVATION - FACING STREET
SCALE: 3/16" = 1'-0"
EXT-EL01.DWG

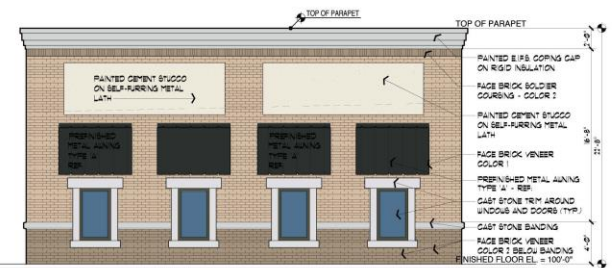

① SOUTH ELEVATION
SCALE: 3/16" = 1'-0"
EXT-EL01.DWG