




02 BUILDING 5 KEY PLAN
1/16" = 1'-0"

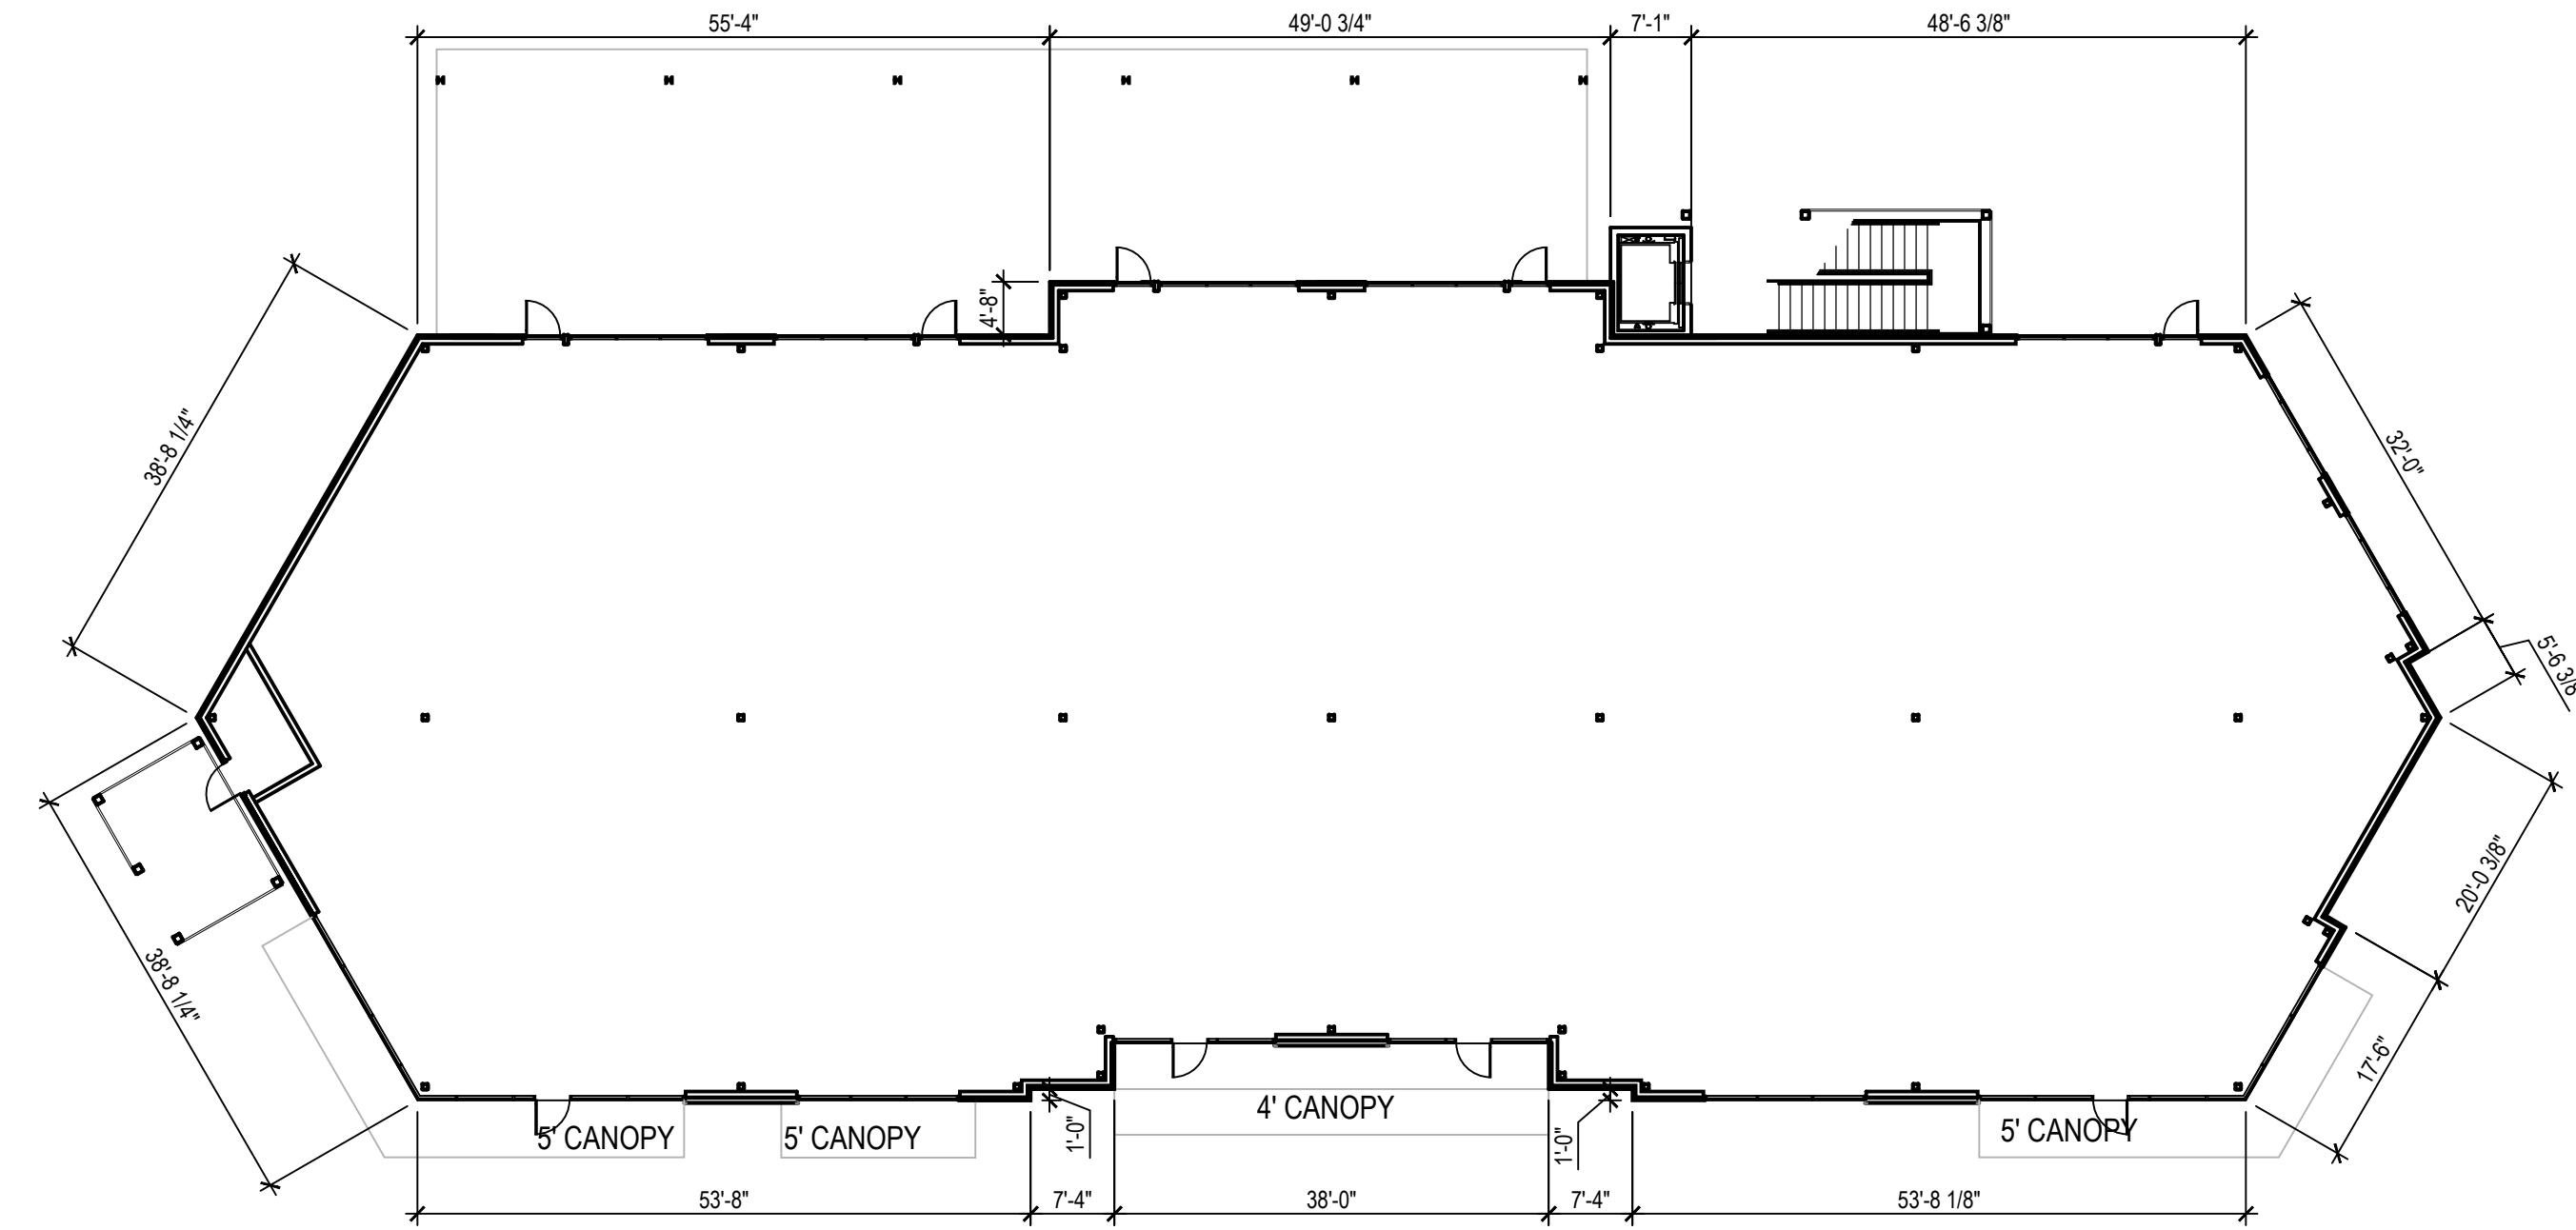


01 BUILDING 1 KEY PLAN
1/16" = 1'-0"

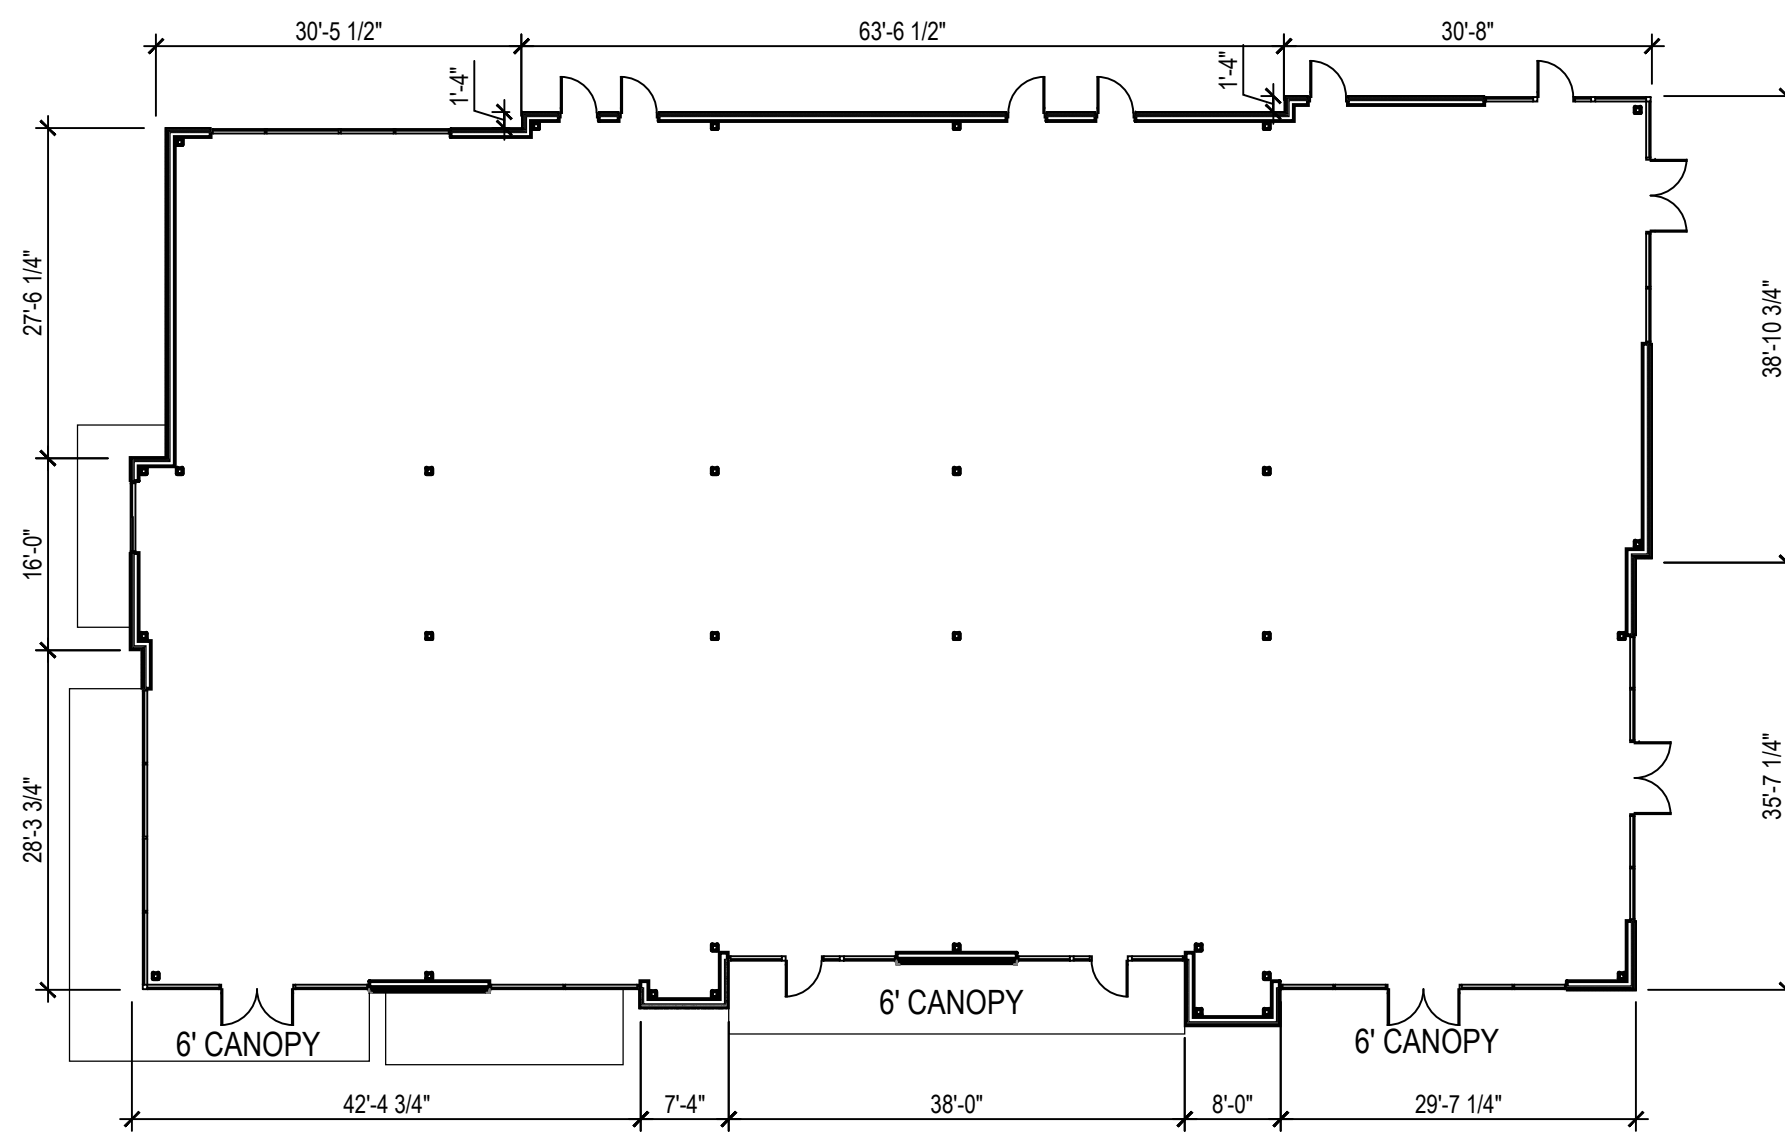


04 BUILDING 6 KEY PLAN
1/16" = 1'-0"

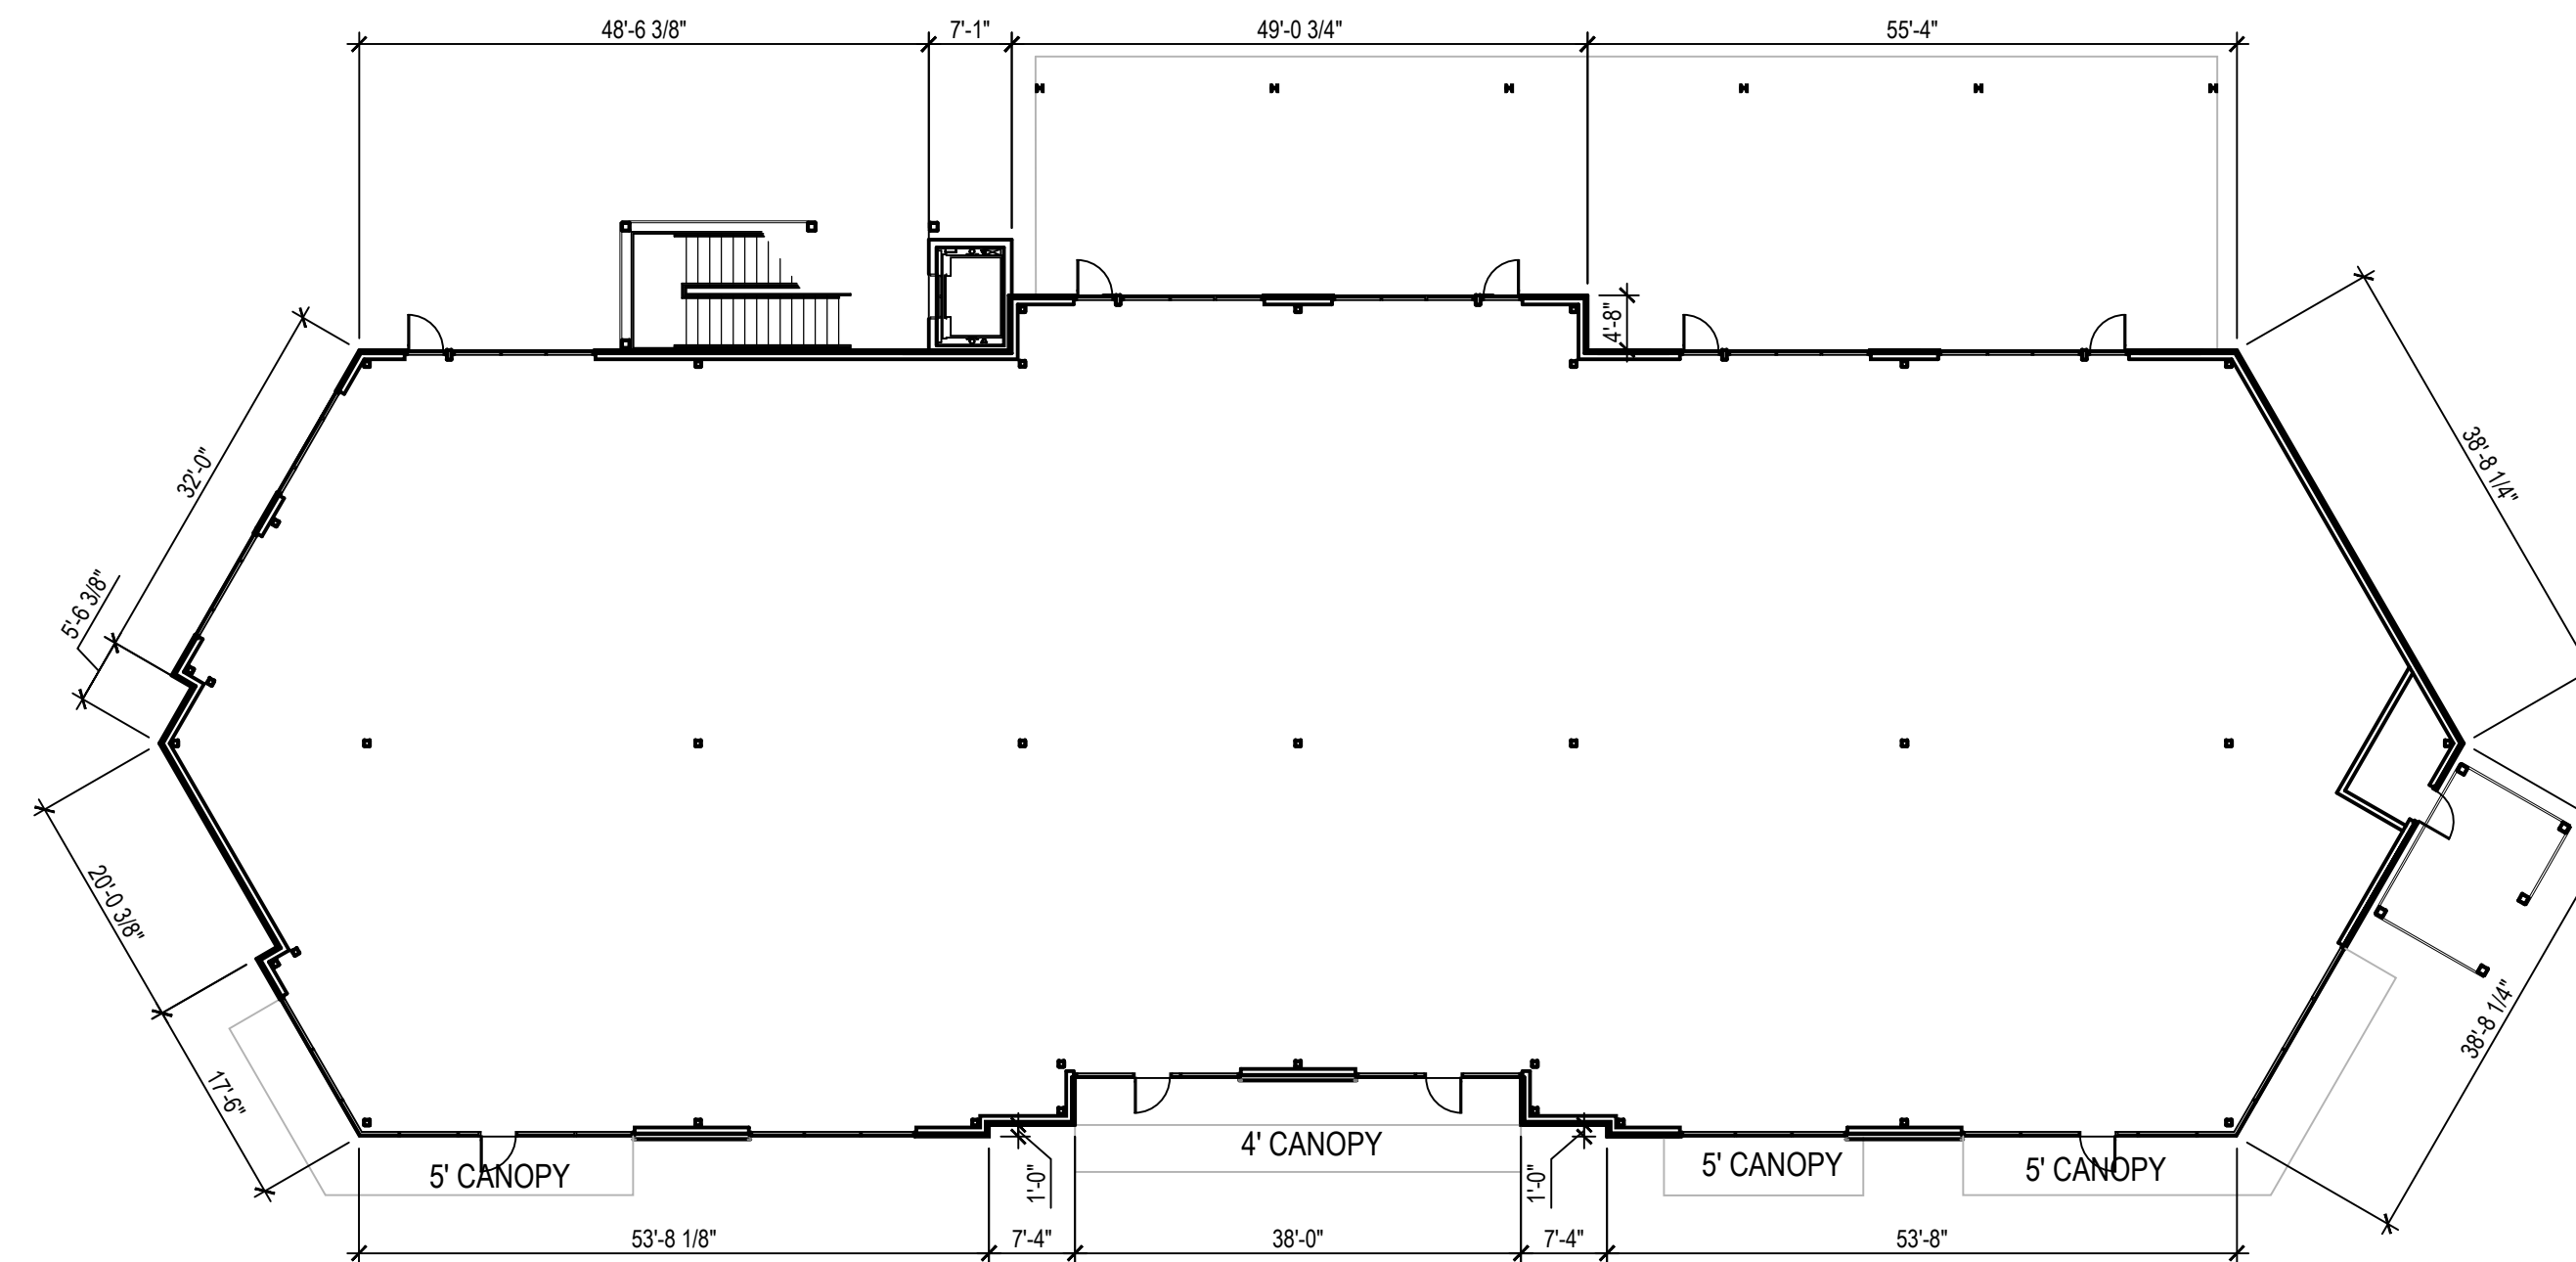

03 BUILDING 2 KEY PLAN
1/16" = 1'-0"

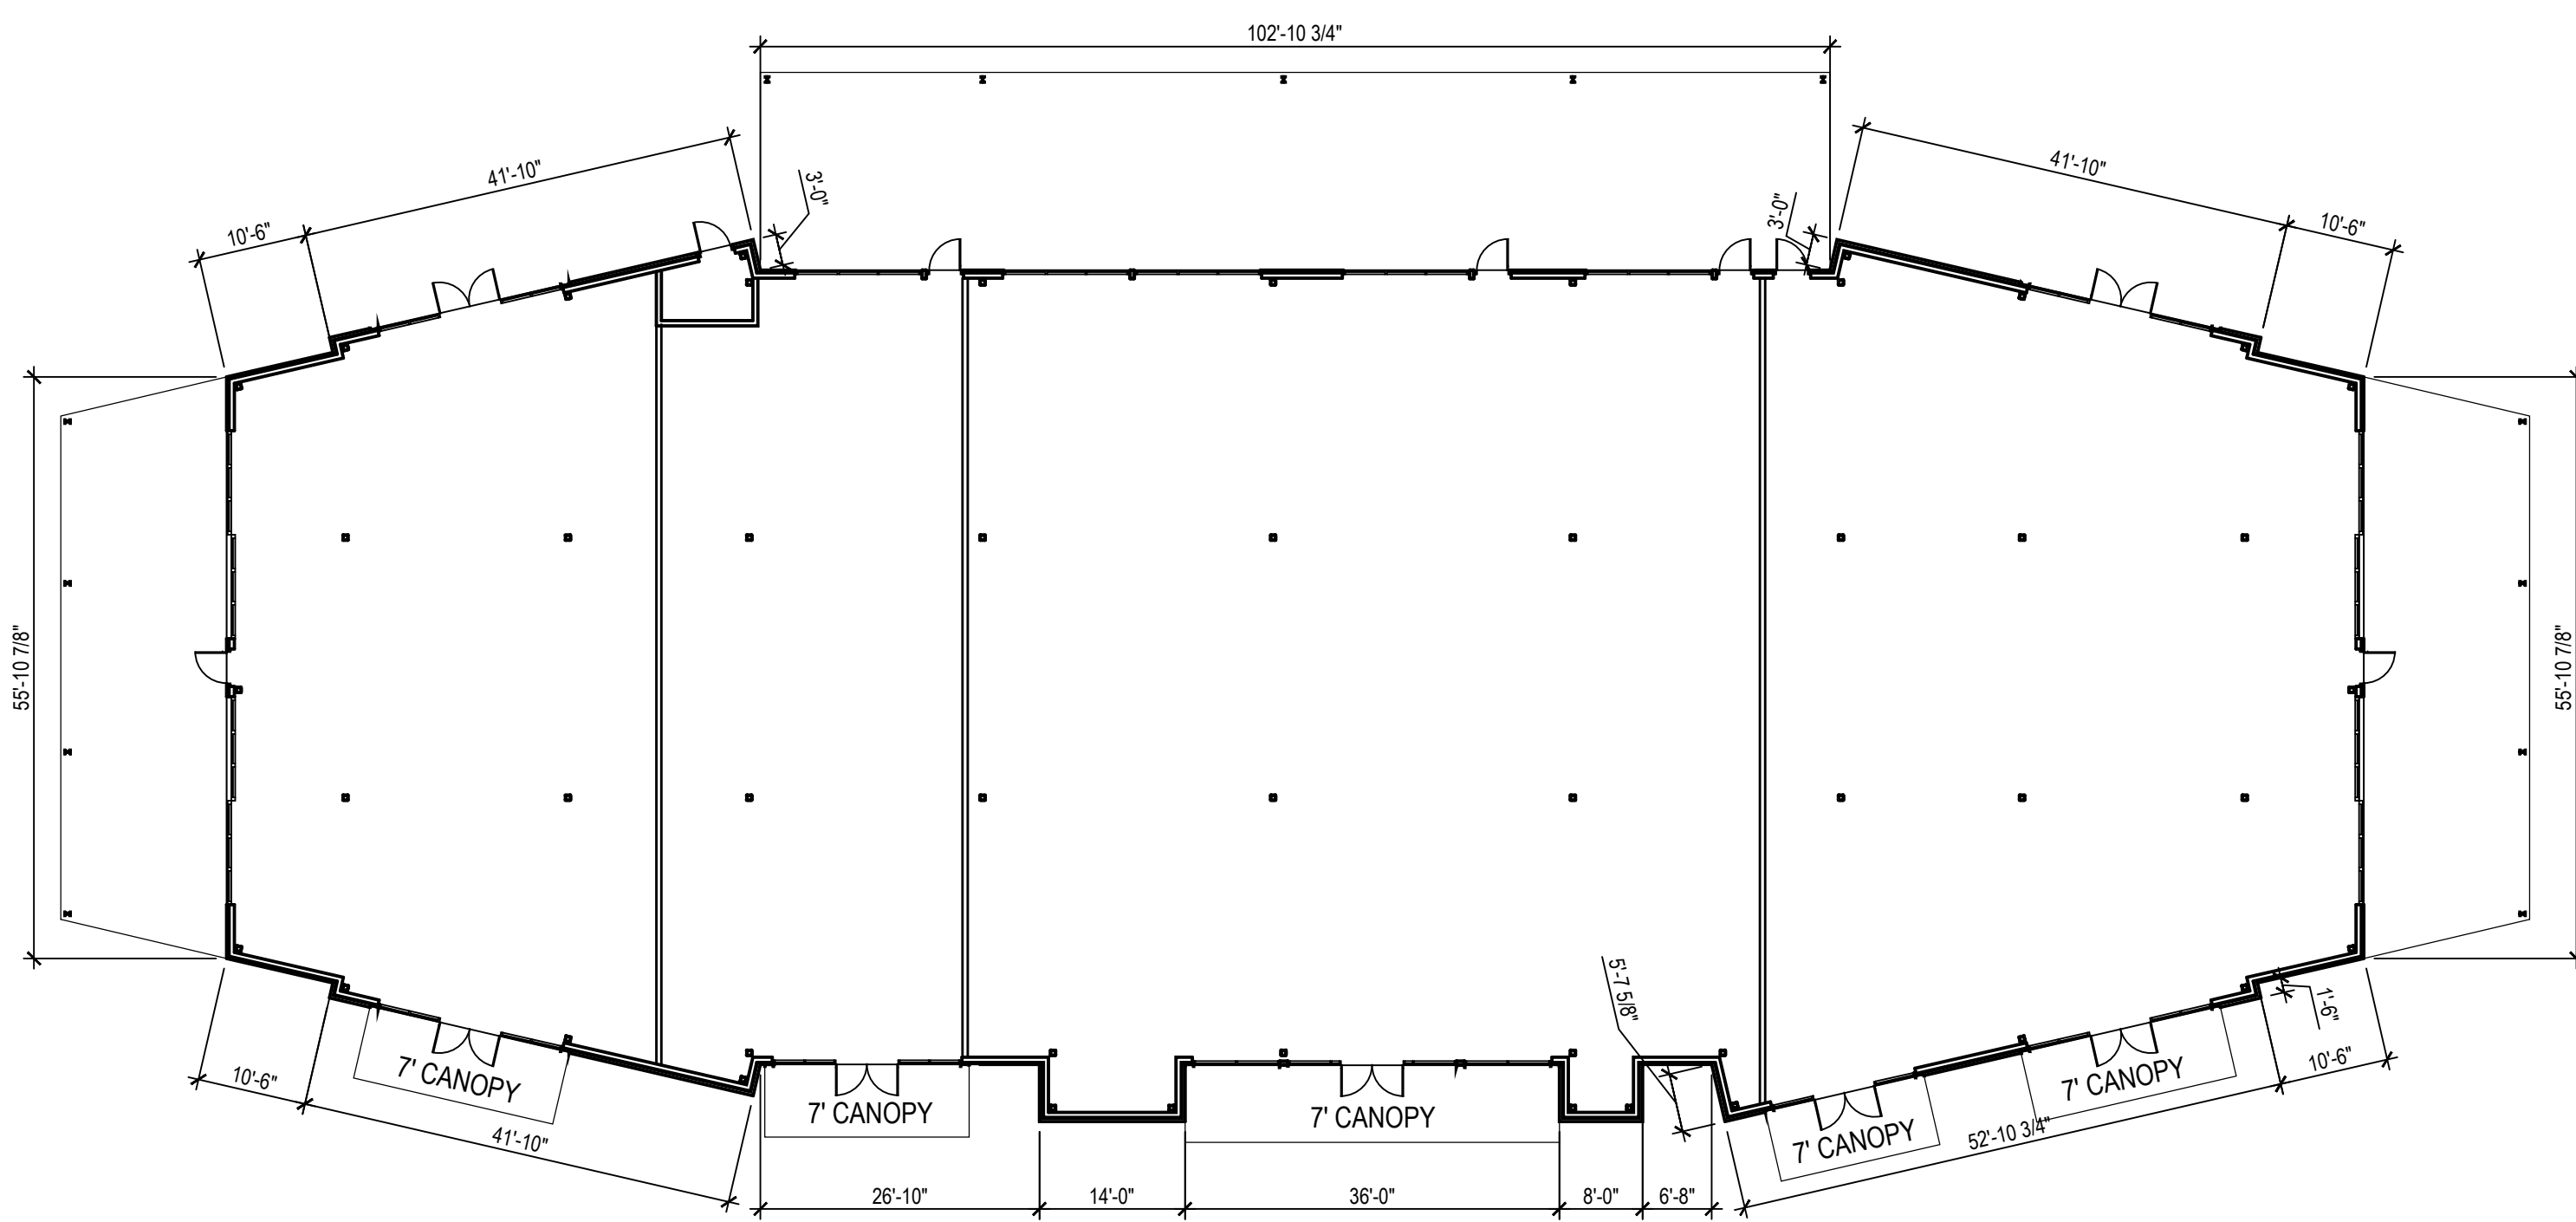

05 BUILDING 3 KEY PLAN
1/16" = 1'-0"

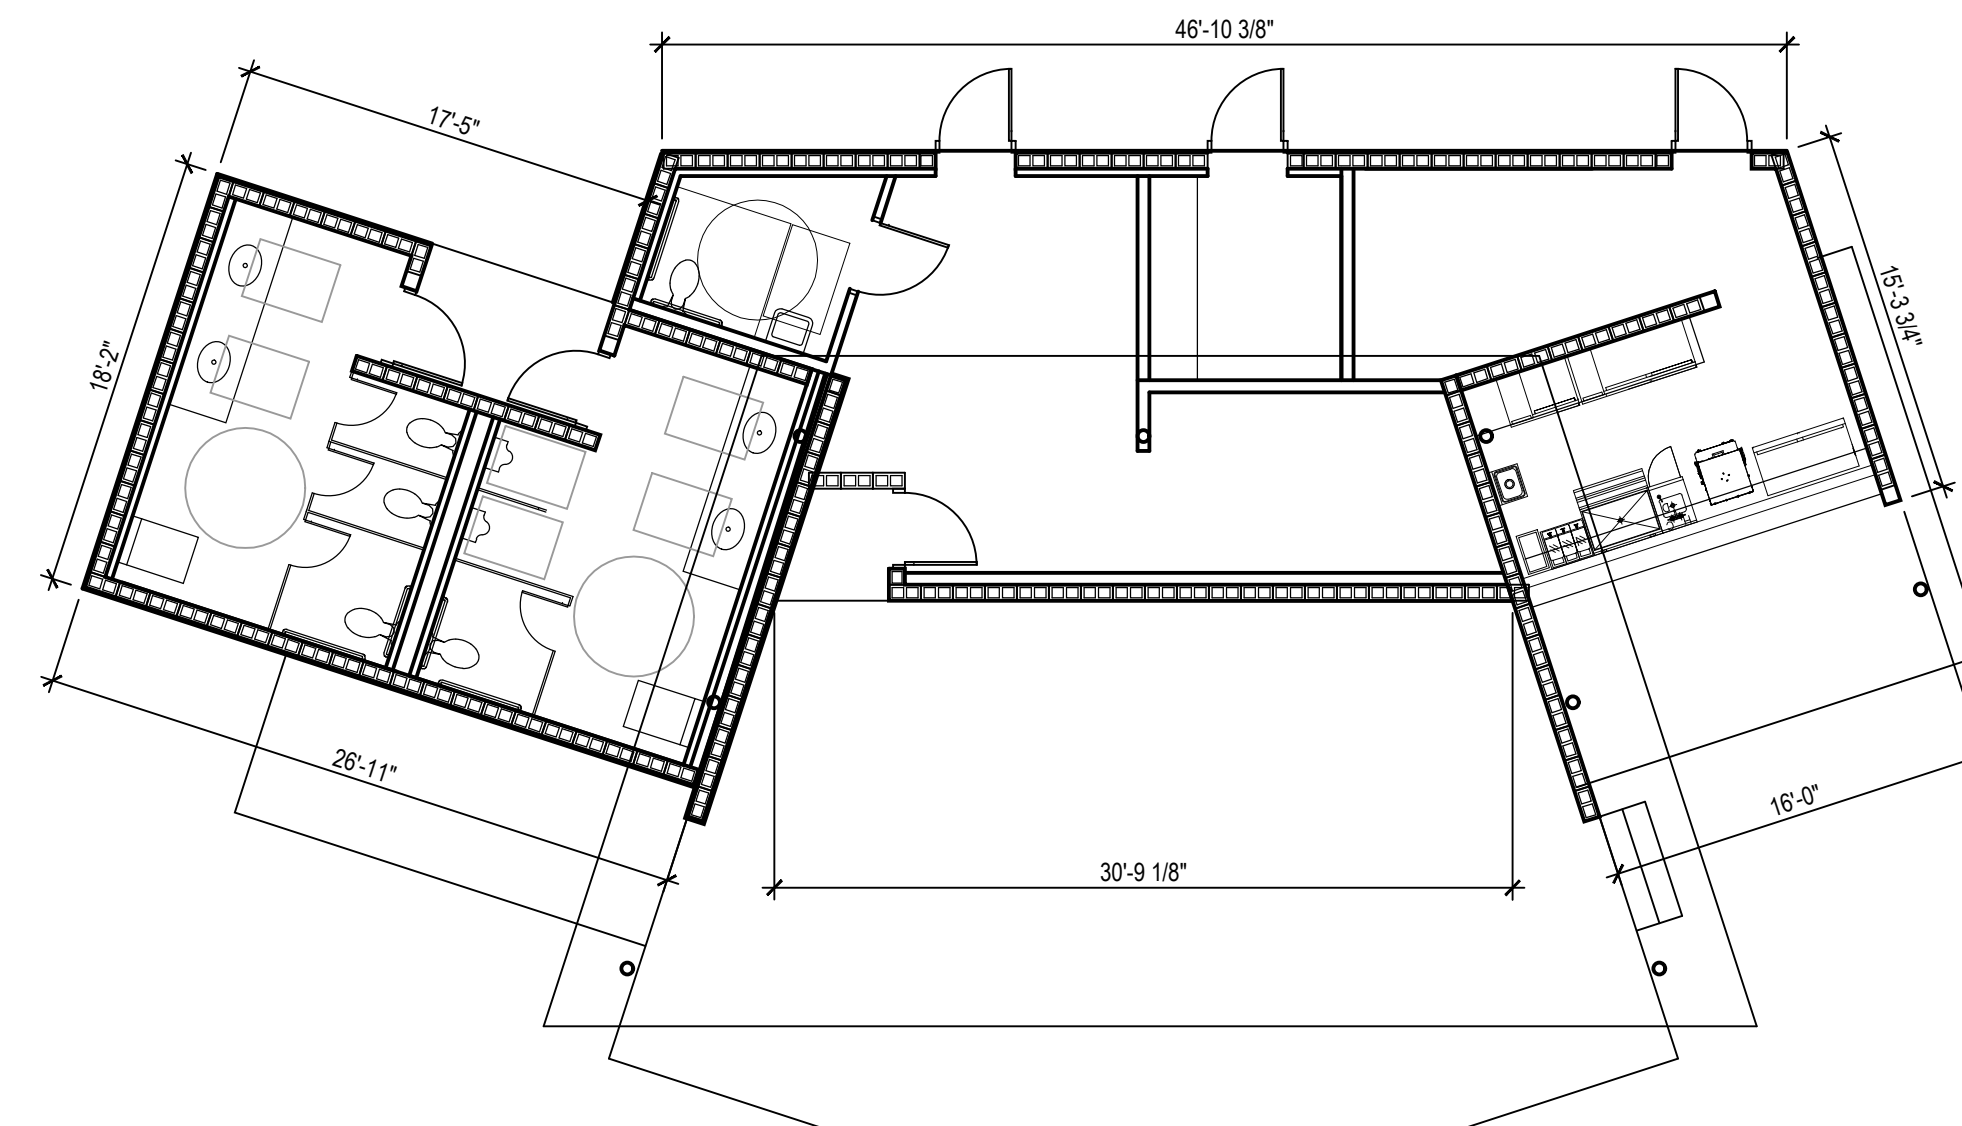

03 MUSIC PAVILION KEY PLAN
1/8" = 1'-0"



DATE	DESCRIPTION
02-13-2018	CITY RE-SUBMITTAL
02-22-2018	CITY RE-SUBMITTAL

PRELIMINARY
THIS DOCUMENT SHALL NOT BE USED FOR REGULATORY APPROVAL, PERMIT, OR CONSTRUCTION. RELEASED UNDER THE AUTHORITY OF NICHOLAS K. CADE, TBAE LICENSE #9301

NCA JOB #: 17009

KEY PLANS