

Classic Design Group

Commercial - Architectural Design
4142 Briton Court
Grand Prairie, Texas 75052

Office: 972.861.9422
Fax: 972.352.4141
email: classic_design@bkglobal.net

Building Remodel For
The Beach At Craig Ranch
6145 Alma Road
McKinney, Texas


Revisions		
Ltr	Date	Description

Owner / Developer
SDH Realty
5156 Village Creek Drive
Suite 102
Plano, TX 75093
Susan Hoeltling: 214-377-6711


General Contractor

Sheet Name
EXTERIOR
ELEVATIONS


Drawn By O. Galan	Scale 1/4"=1'-0"
Checked By	Project Number
Issue Date 11 Nov. 2012	Sheet Of
Revision Date	A5

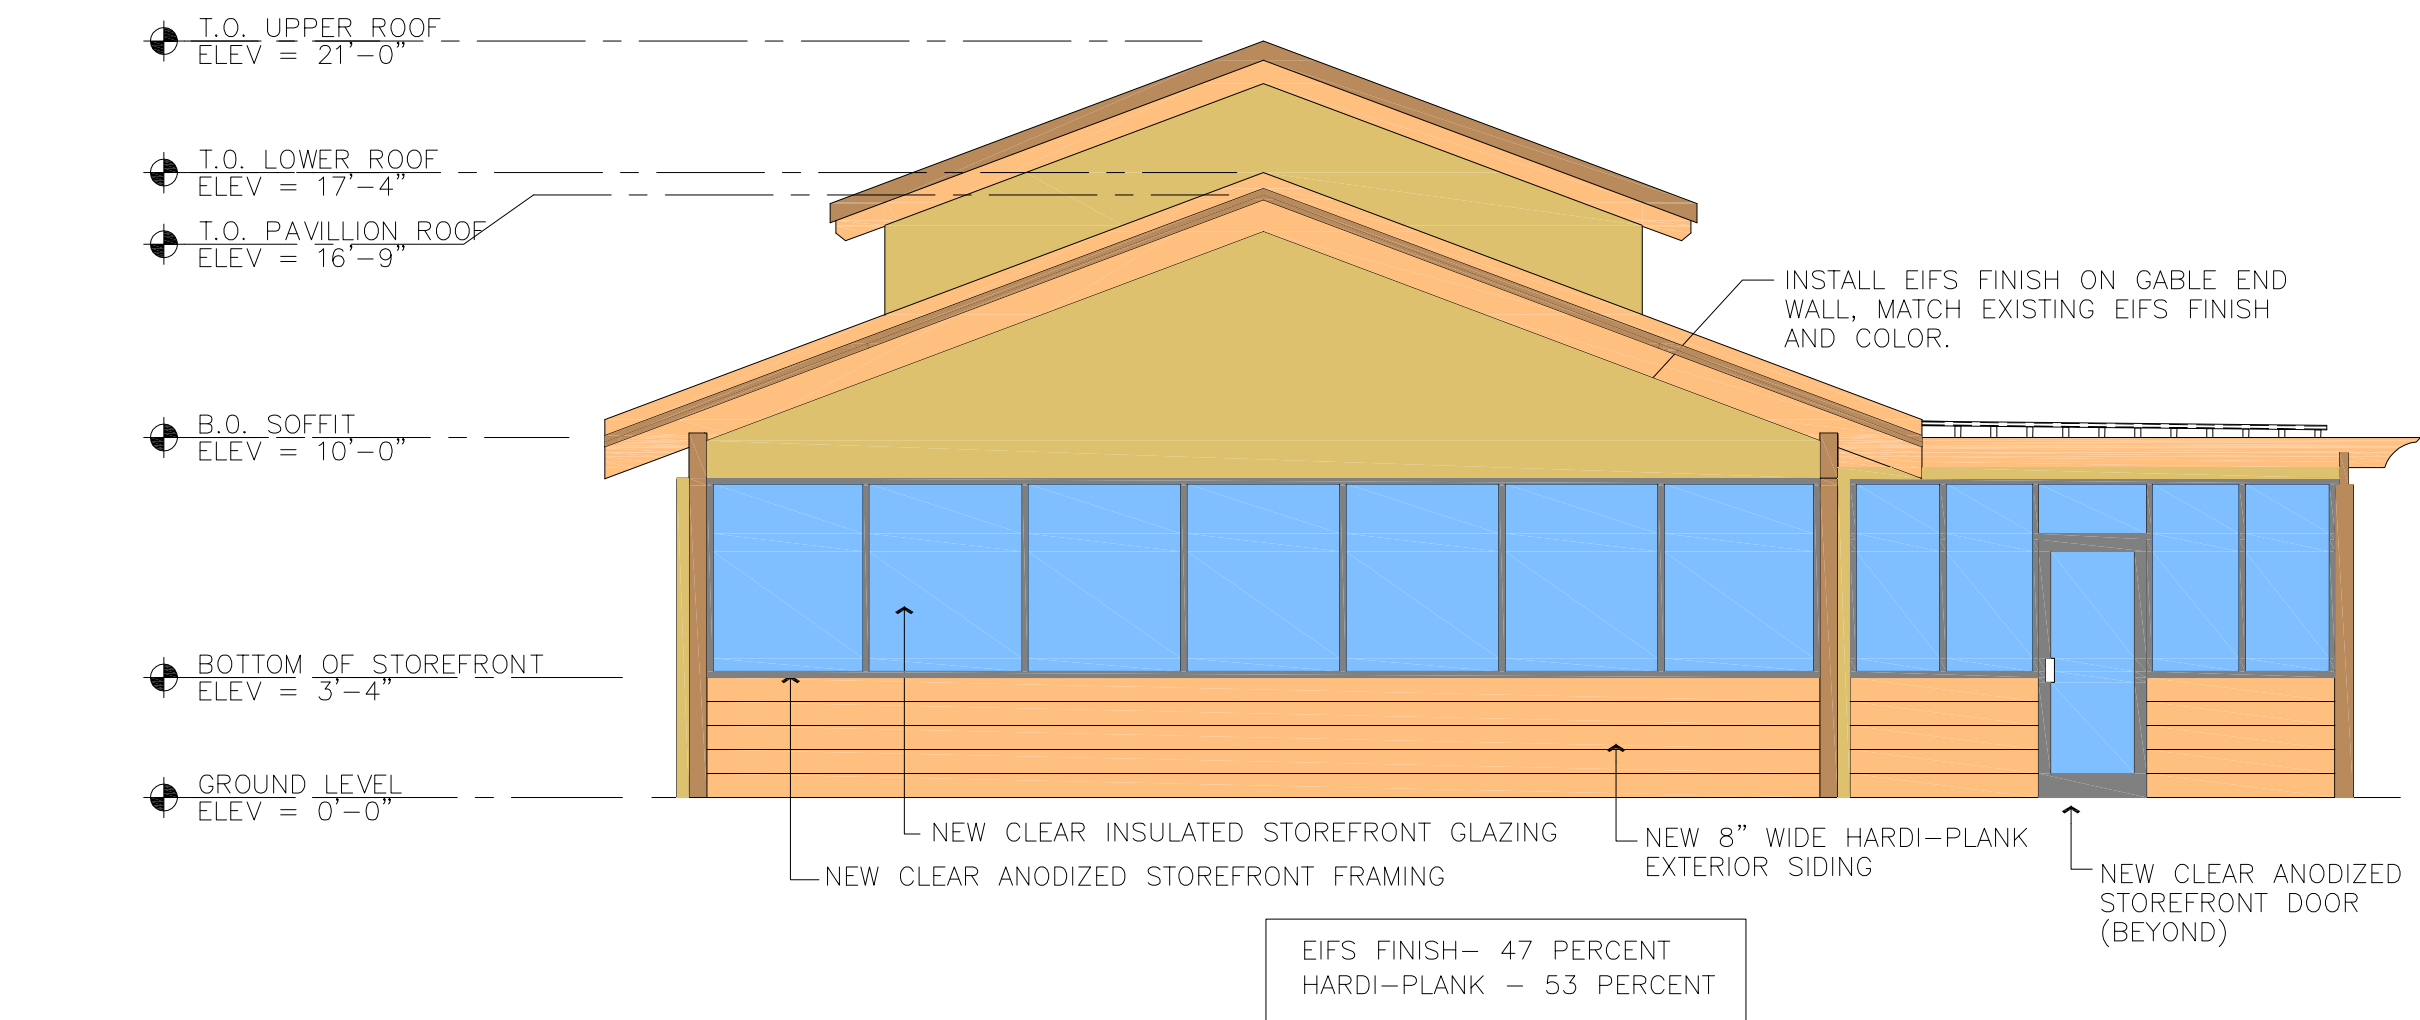


01 ELEVATION - EAST
Scale: 3/16"=1'-0"

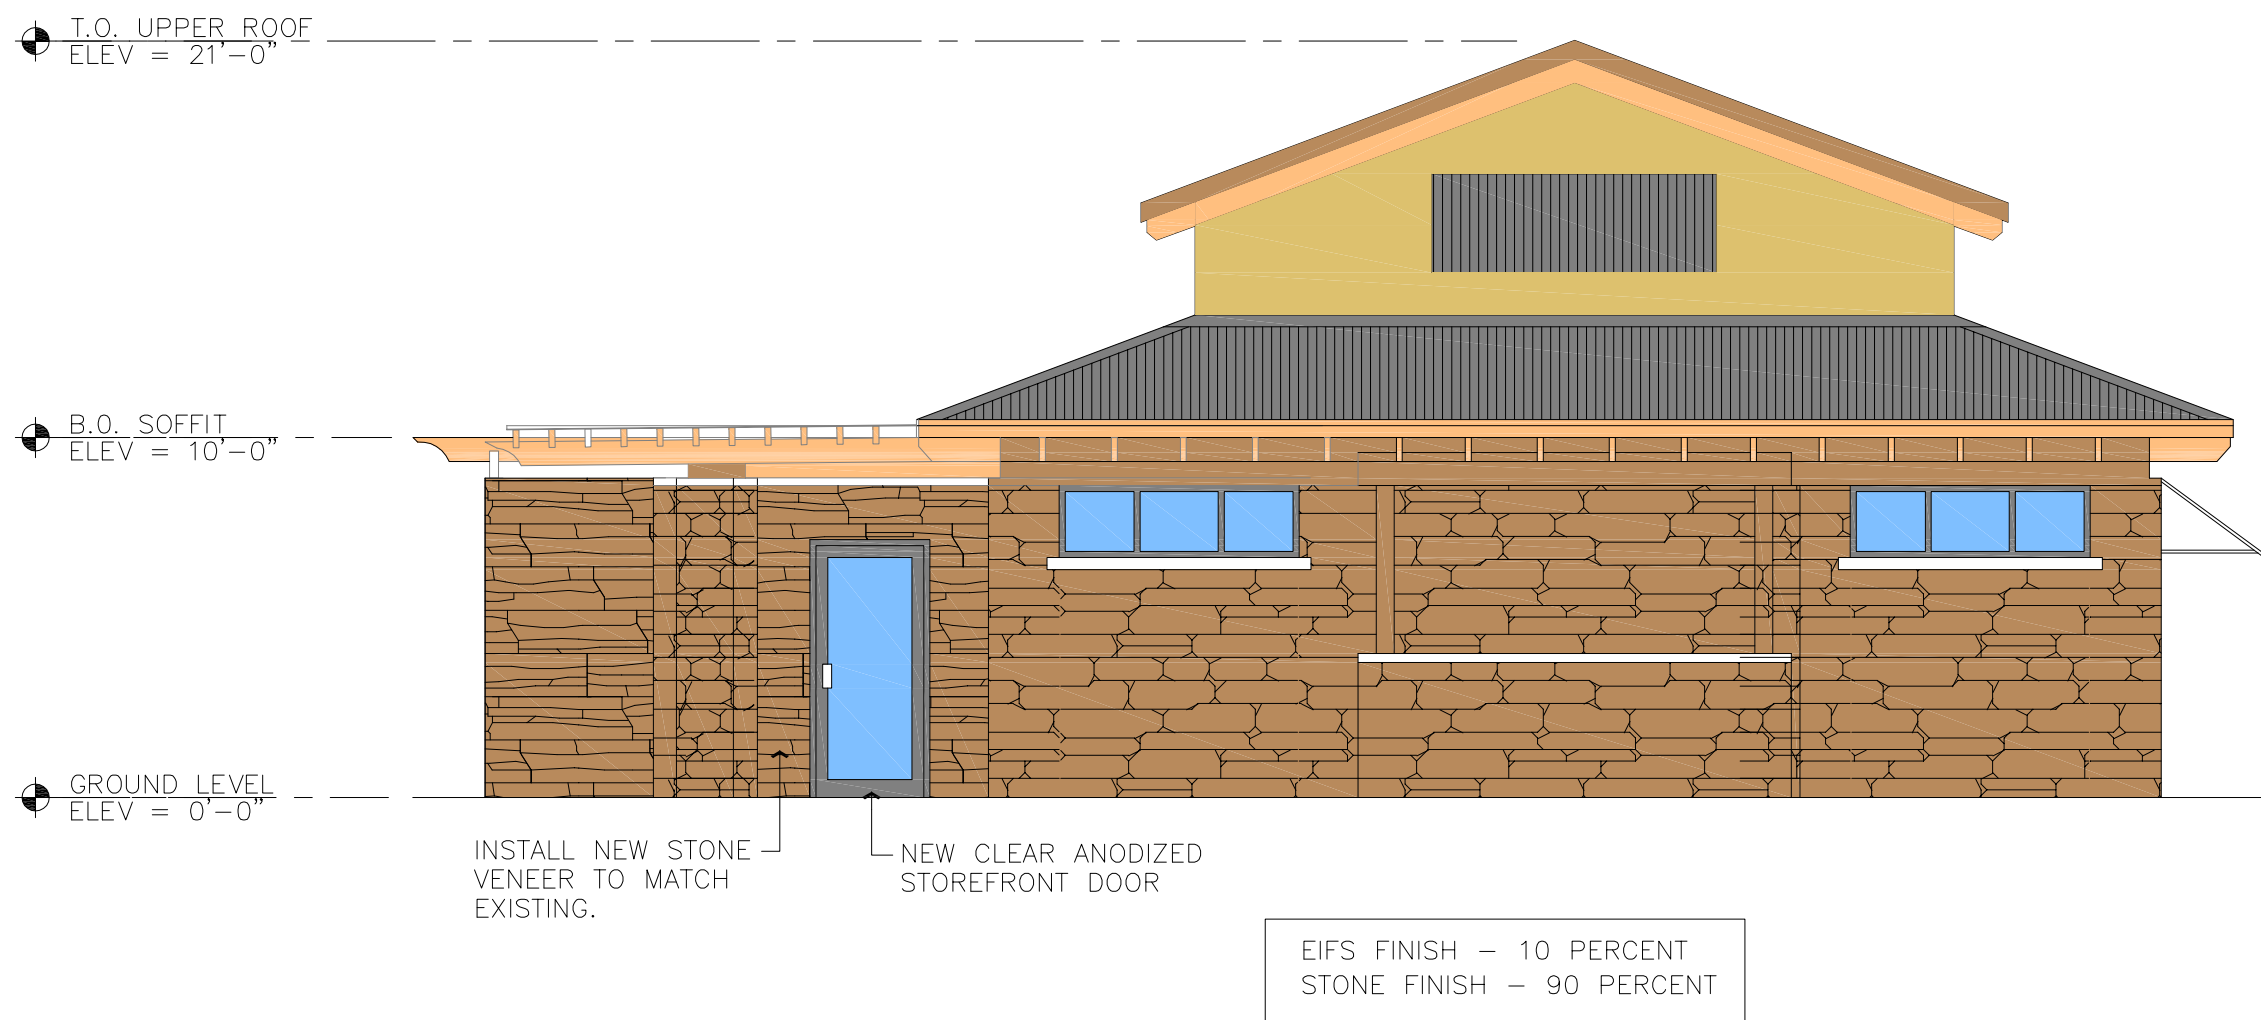

02 ELEVATION - WEST
Scale: 3/16"=1'-0"

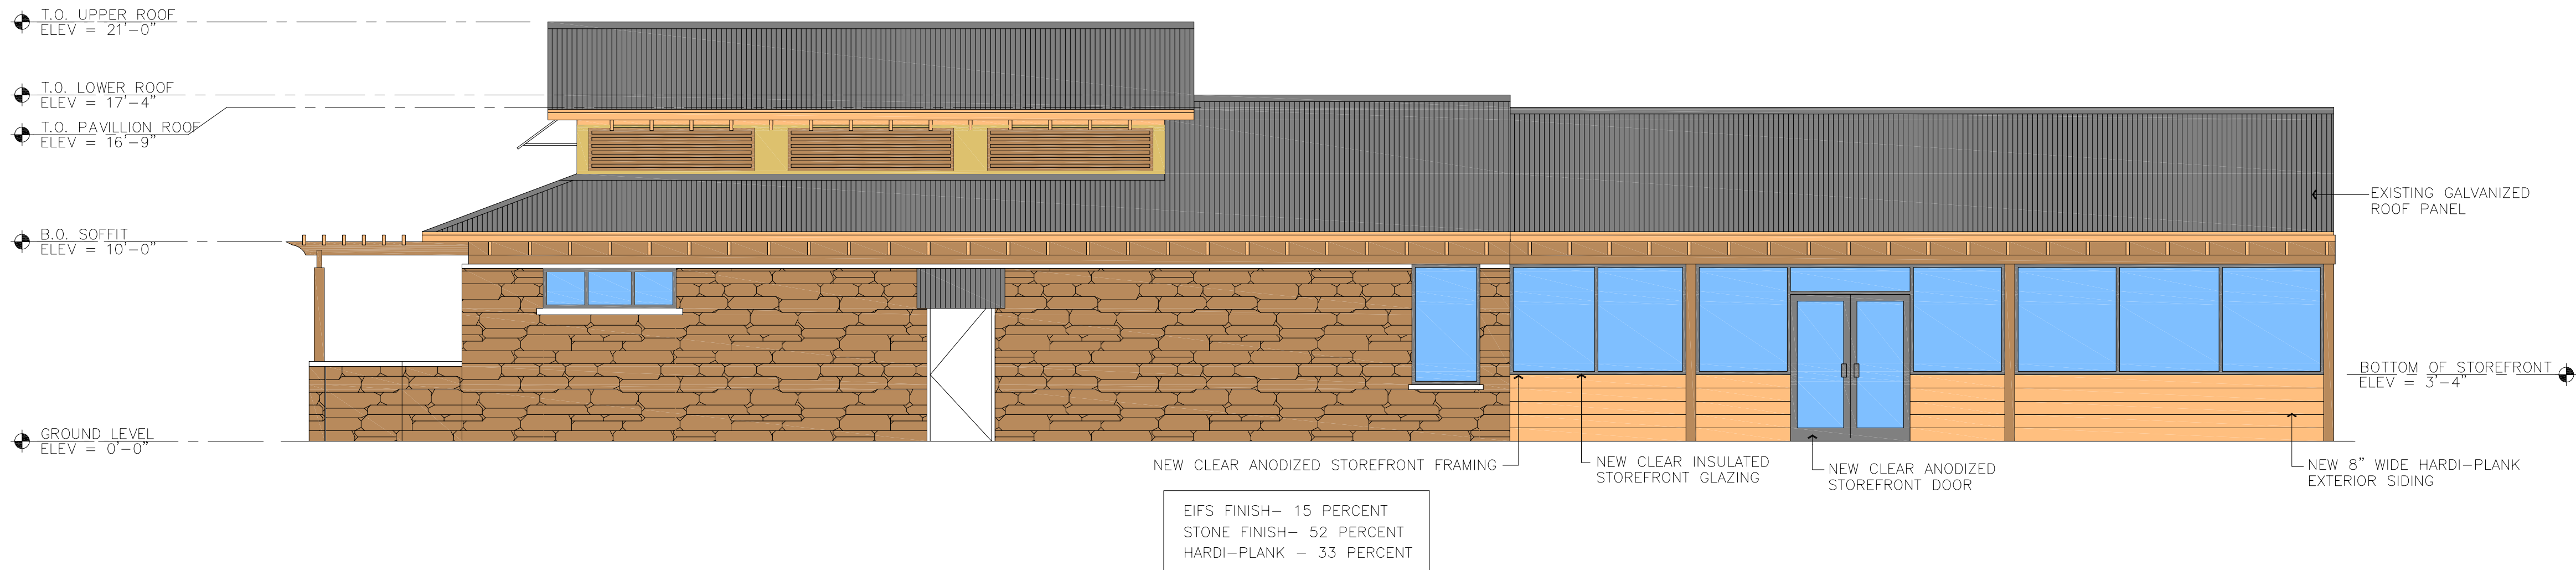

03 ELEVATION - SOUTH
Scale: 3/16"=1'-0"

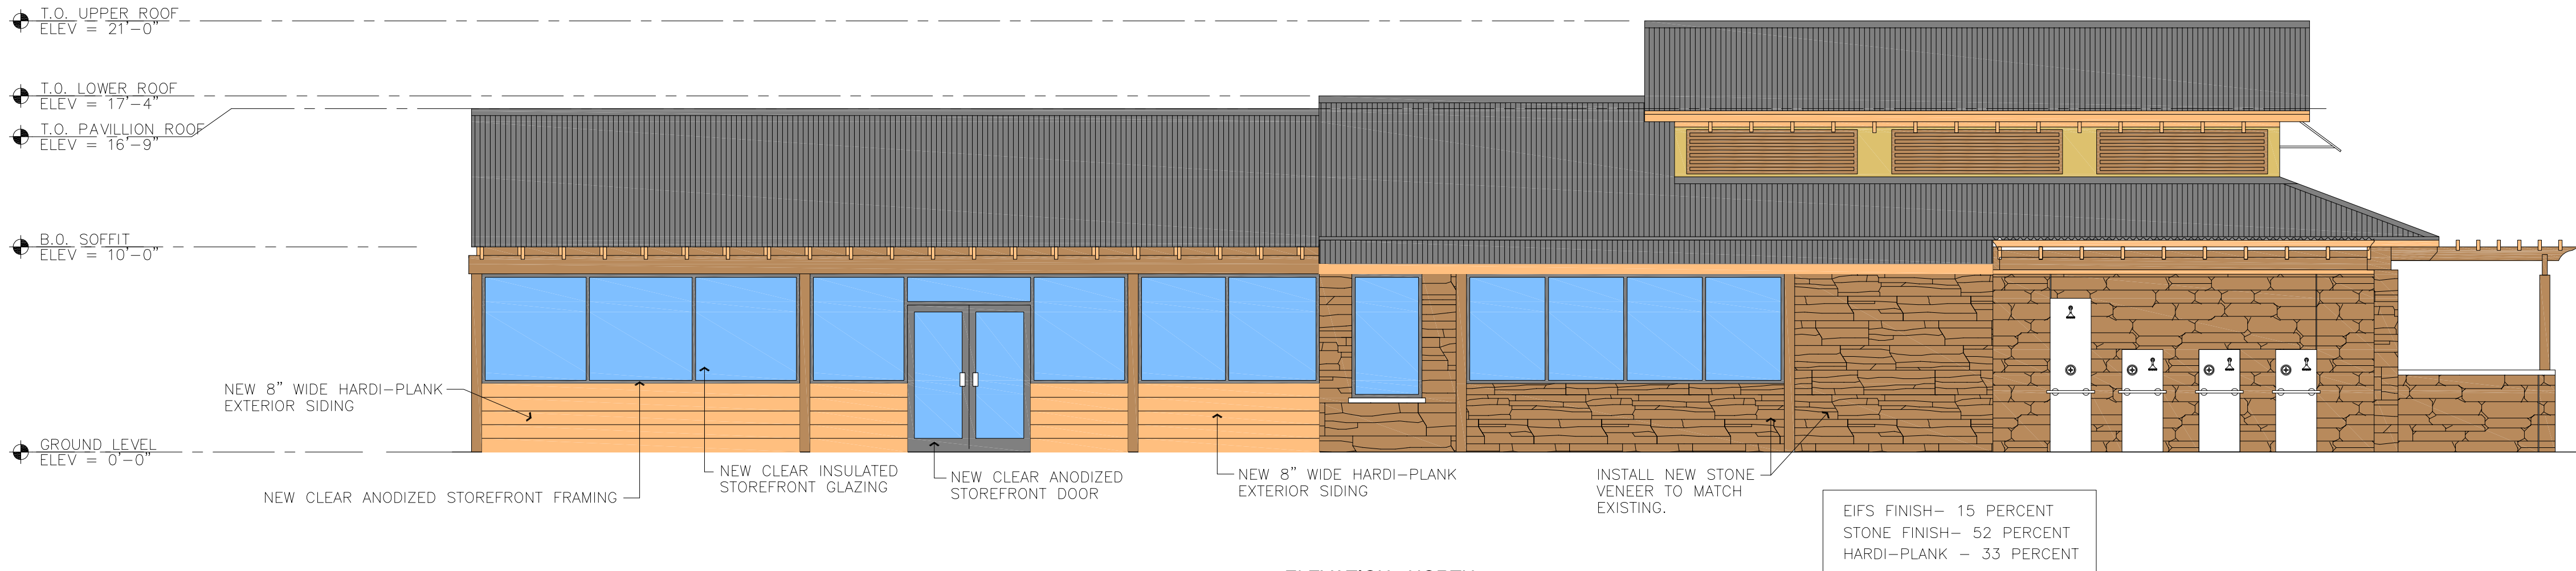

04 ELEVATION - NORTH
Scale: 3/16"=1'-0"

Material Finishes

- STUCCO FINISH
- STONE FINISH
- HARDI-PLANK FINISH