


WILLIAMS, HOLLY 3/10/2022 2:27 PM  
 C:\DALLAS\1084446515-SP1\SPCA\CAD\EXHIBITS\PLANSHEETS\20220310\_STREET SECTIONS.DWG  
 3/7/2022 10:00 AM

PLOTTED BY  
 DWG NAME  
 LAST SAVED

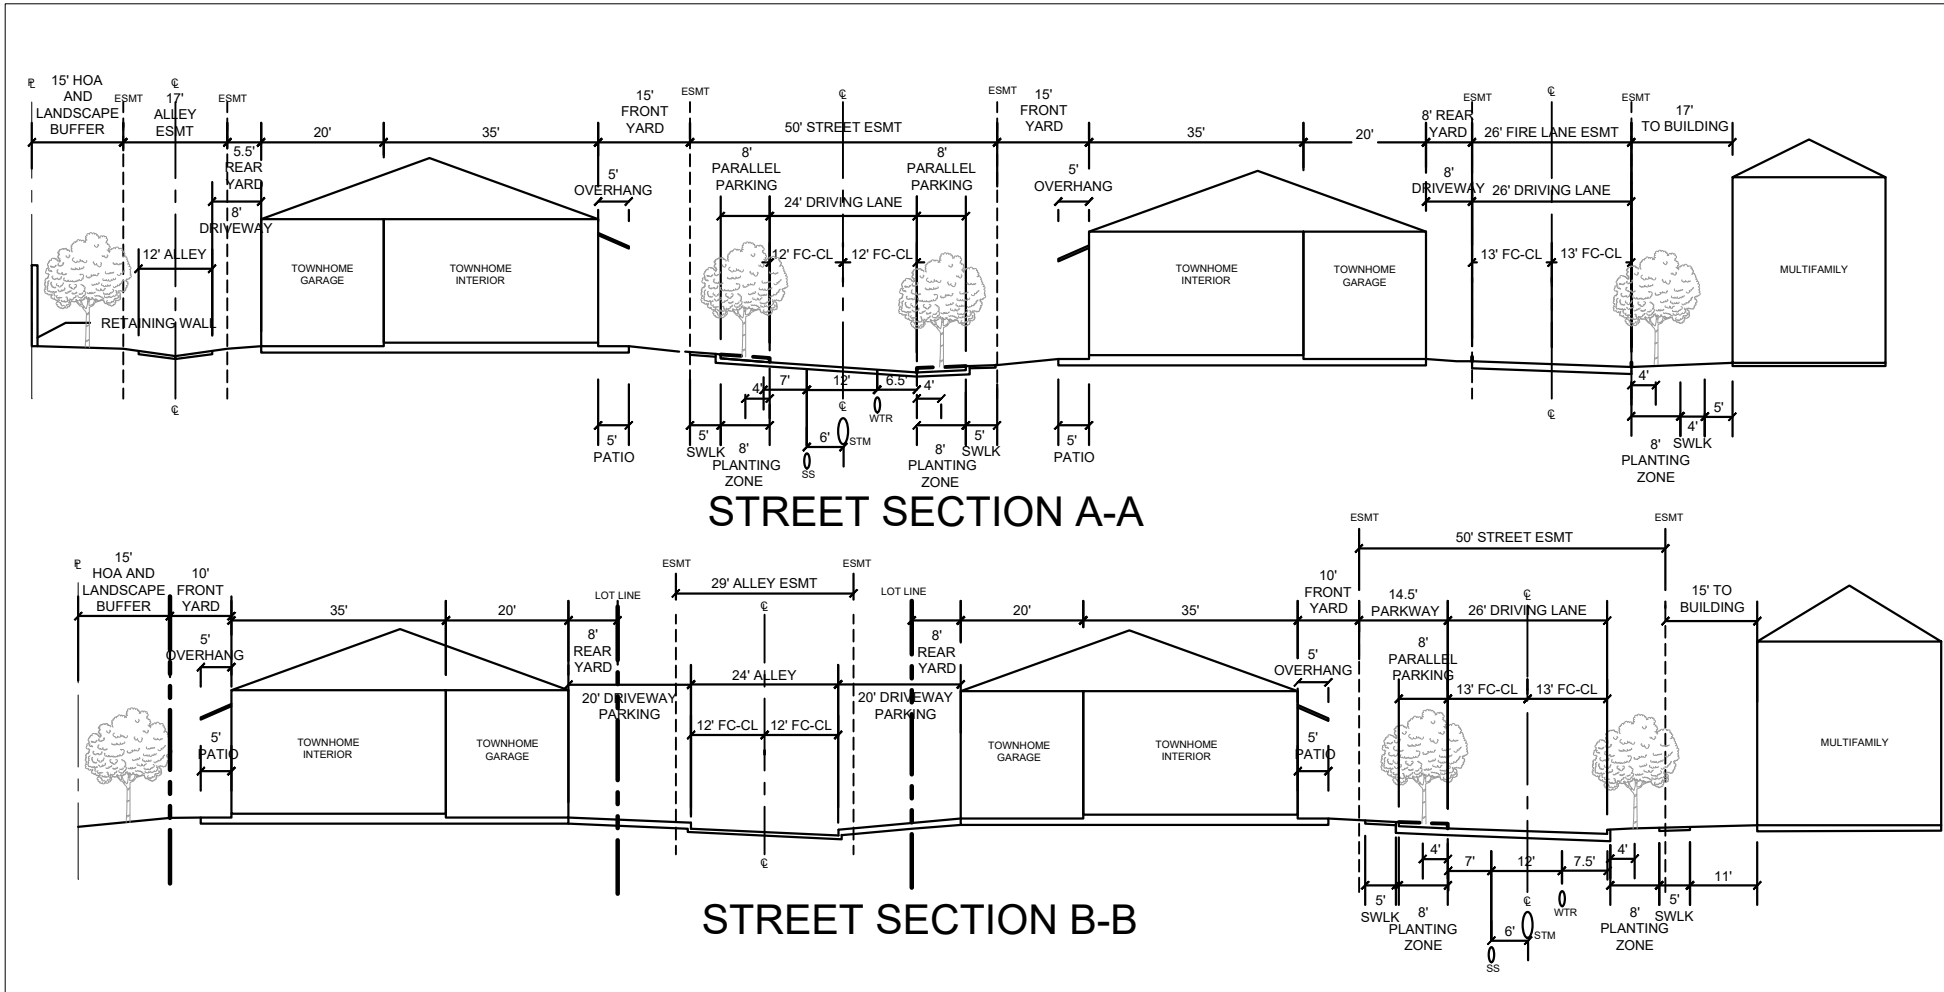

STREET SECTION A-A


STREET SECTION B-B

NOT TO SCALE


**Stacy Road SPCA**  
 EXHIBIT X.2 - STREET SECTIONS  
 McKinney, Texas  
 March 2022

**Kimley»Horn**  
 13455 Noel Road, Suite 700  
 Dallas, Texas 75240  
 972-770-1300  
 State of Texas Registration No. F-928  
NOTE: THIS PLAN IS CONCEPTUAL IN NATURE AND HAS BEEN PRODUCED WITHOUT THE BENEFIT OF A SURVEY, TOPOGRAPHY, UTILITIES, CONTACT WITH THE CITY, ETC.

WILLIAMS, HOLLY 3/10/2022 2:28 PM  
C:\DAL\CHIL\084446515-01 SPCA\CAD\EXHIBITS\PLANSHEETS\20220310\_STREET SECTIONS.DWG  
3/7/2022 10:00 AM

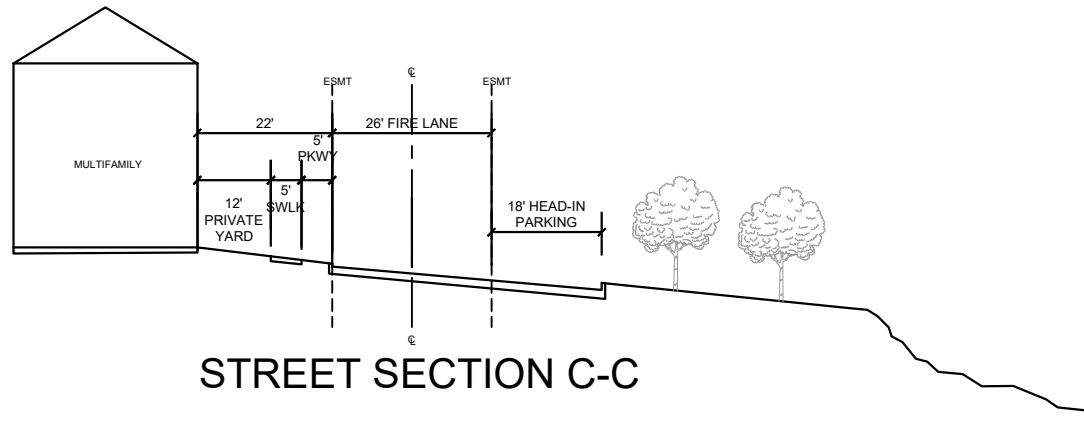

STREET SECTION C-C

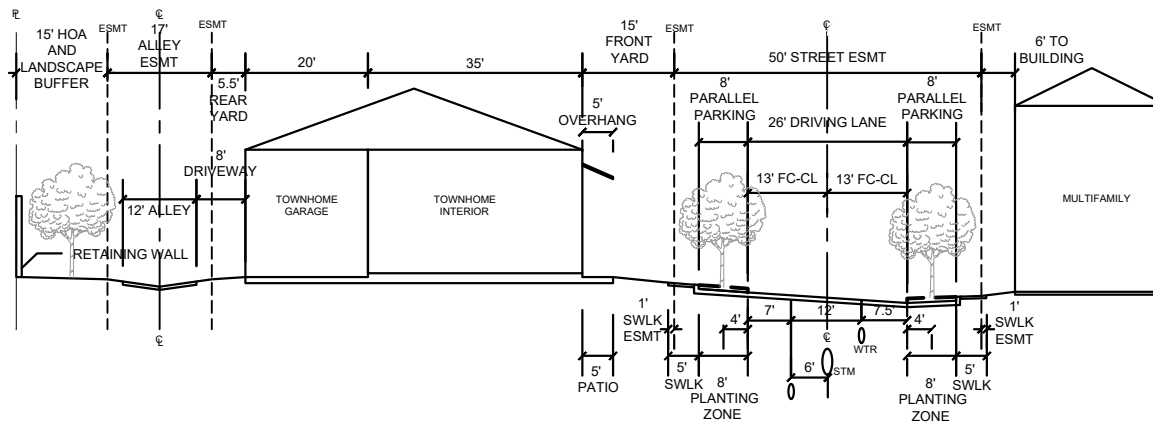

STREET SECTION D-D

NOT TO SCALE

# Stacy Road SPCA

EXHIBIT X.3 - STREET SECTIONS  
McKinney, Texas  
March 2022

PLOTTED BY  
DWG NAME  
LAST SAVED



13455 Noel Road, Suite 700  
Dallas, Texas 75240  
972-770-1300  
State of Texas Registration No. F-928  
NOTE: THIS PLAN IS CONCEPTUAL IN NATURE AND HAS BEEN PRODUCED WITHOUT THE BENEFIT OF A SURVEY, TOPOGRAPHY, UTILITIES, CONTACT WITH THE CITY, ETC.