


# Case No. 14-013Z


## Cooper Life

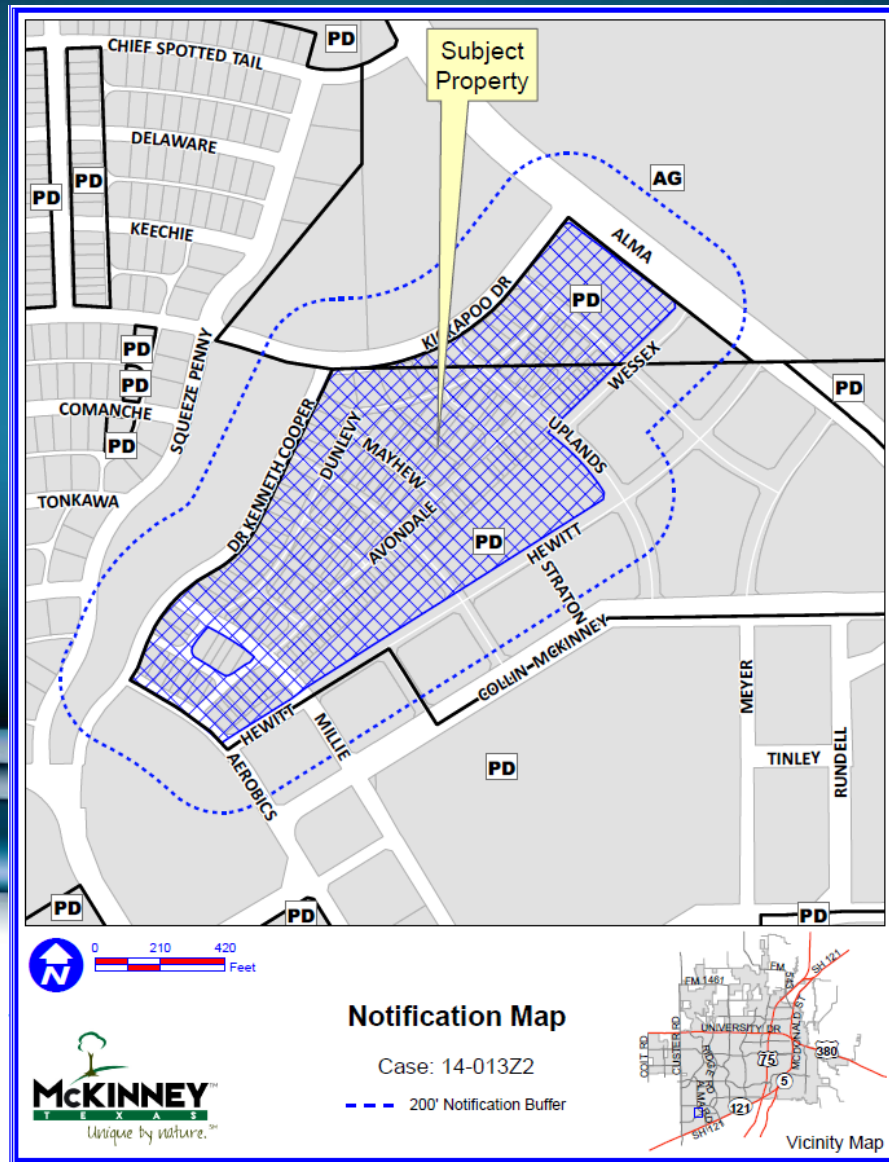

# Location Map





# Aerial Exhibit

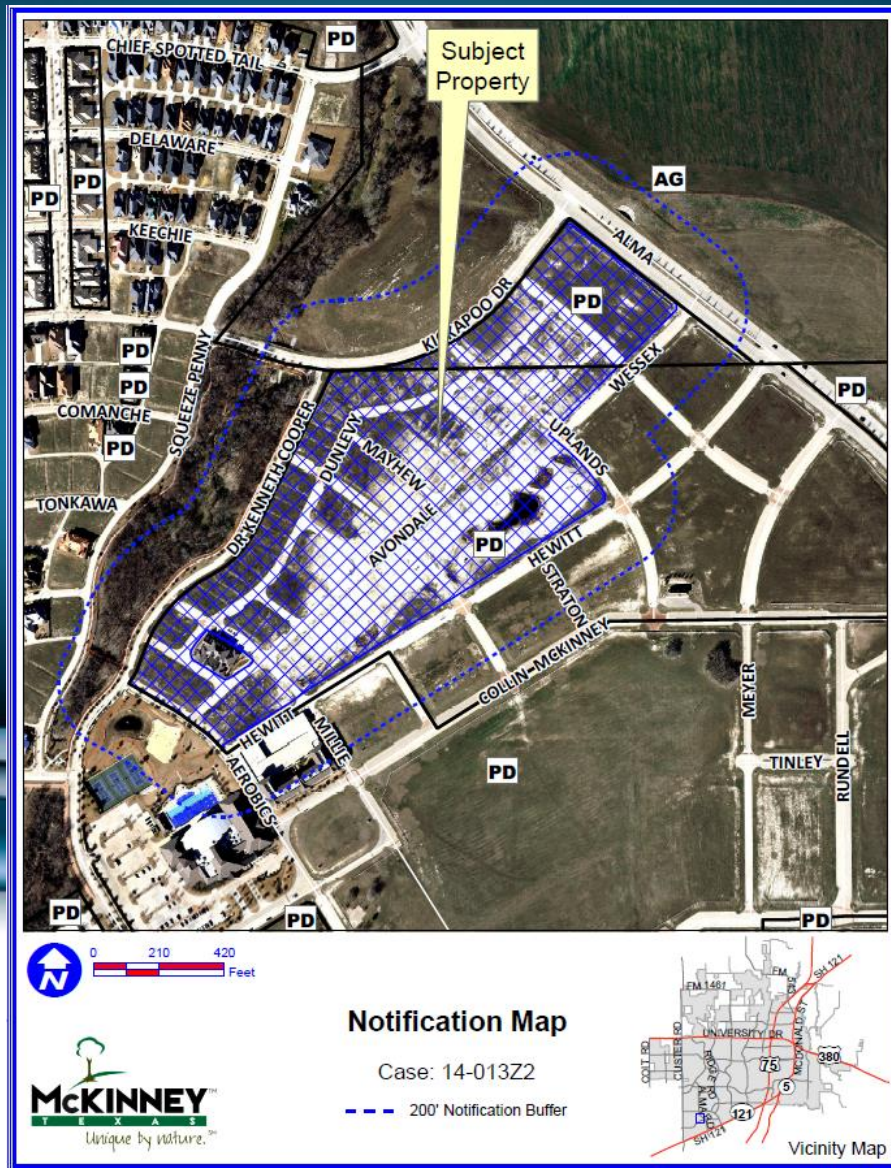



# Boundary Exhibit

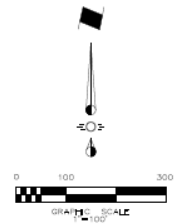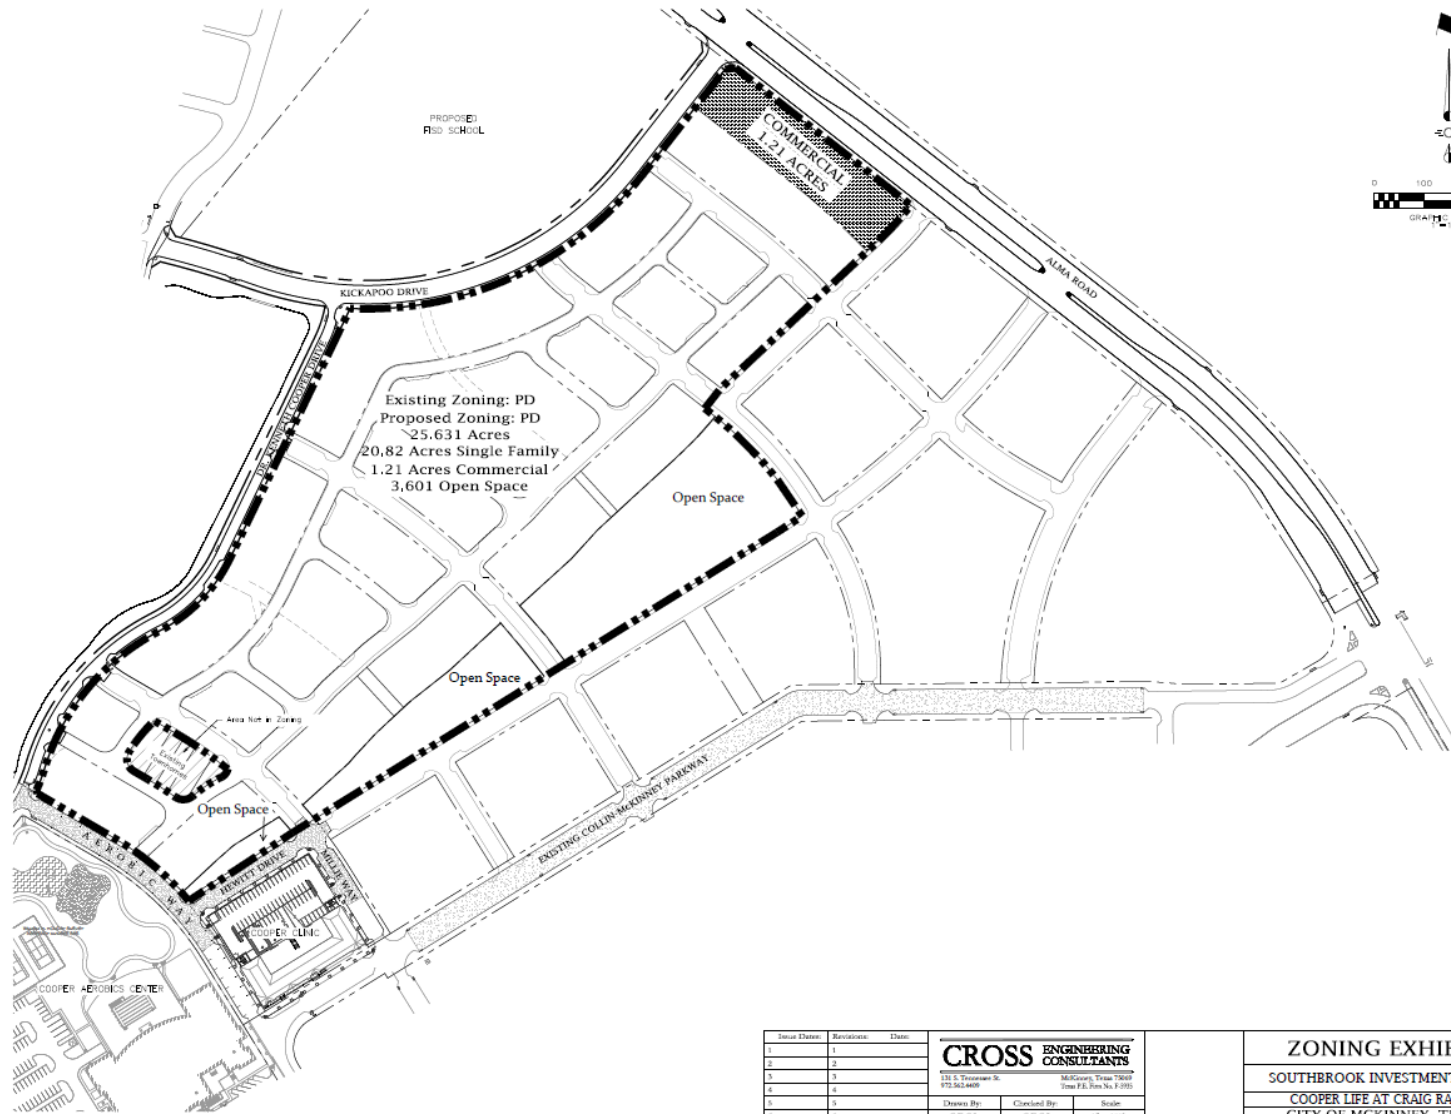

Issue Dates	Revisions	Date
1	1	
2	2	
3	3	
4	4	
5	5	
6	6	

<b>CROSS ENGINEERING CONSULTANTS</b>		
131 S. Truman St.		Mckinney, Texas 75069
972.562.4459		www.cei.com
Drawn By:	Checked By:	Scale:
C.E.C.L.	C.E.C.L.	1" = 100'

<b>ZONING EXHIBIT</b>	Sheet No. <b>ZE</b>
SOUTHBROOK INVESTMENTS, INC.	
COOPER LIFE AT CRAIG RANCH	
CITY OF MCKINNEY, TEXAS	Project No. 13-02

# Native Open Space Plan



**NATIVE OPEN SPACE PLAN**

**CRAIG RANCH** MCKINNE