

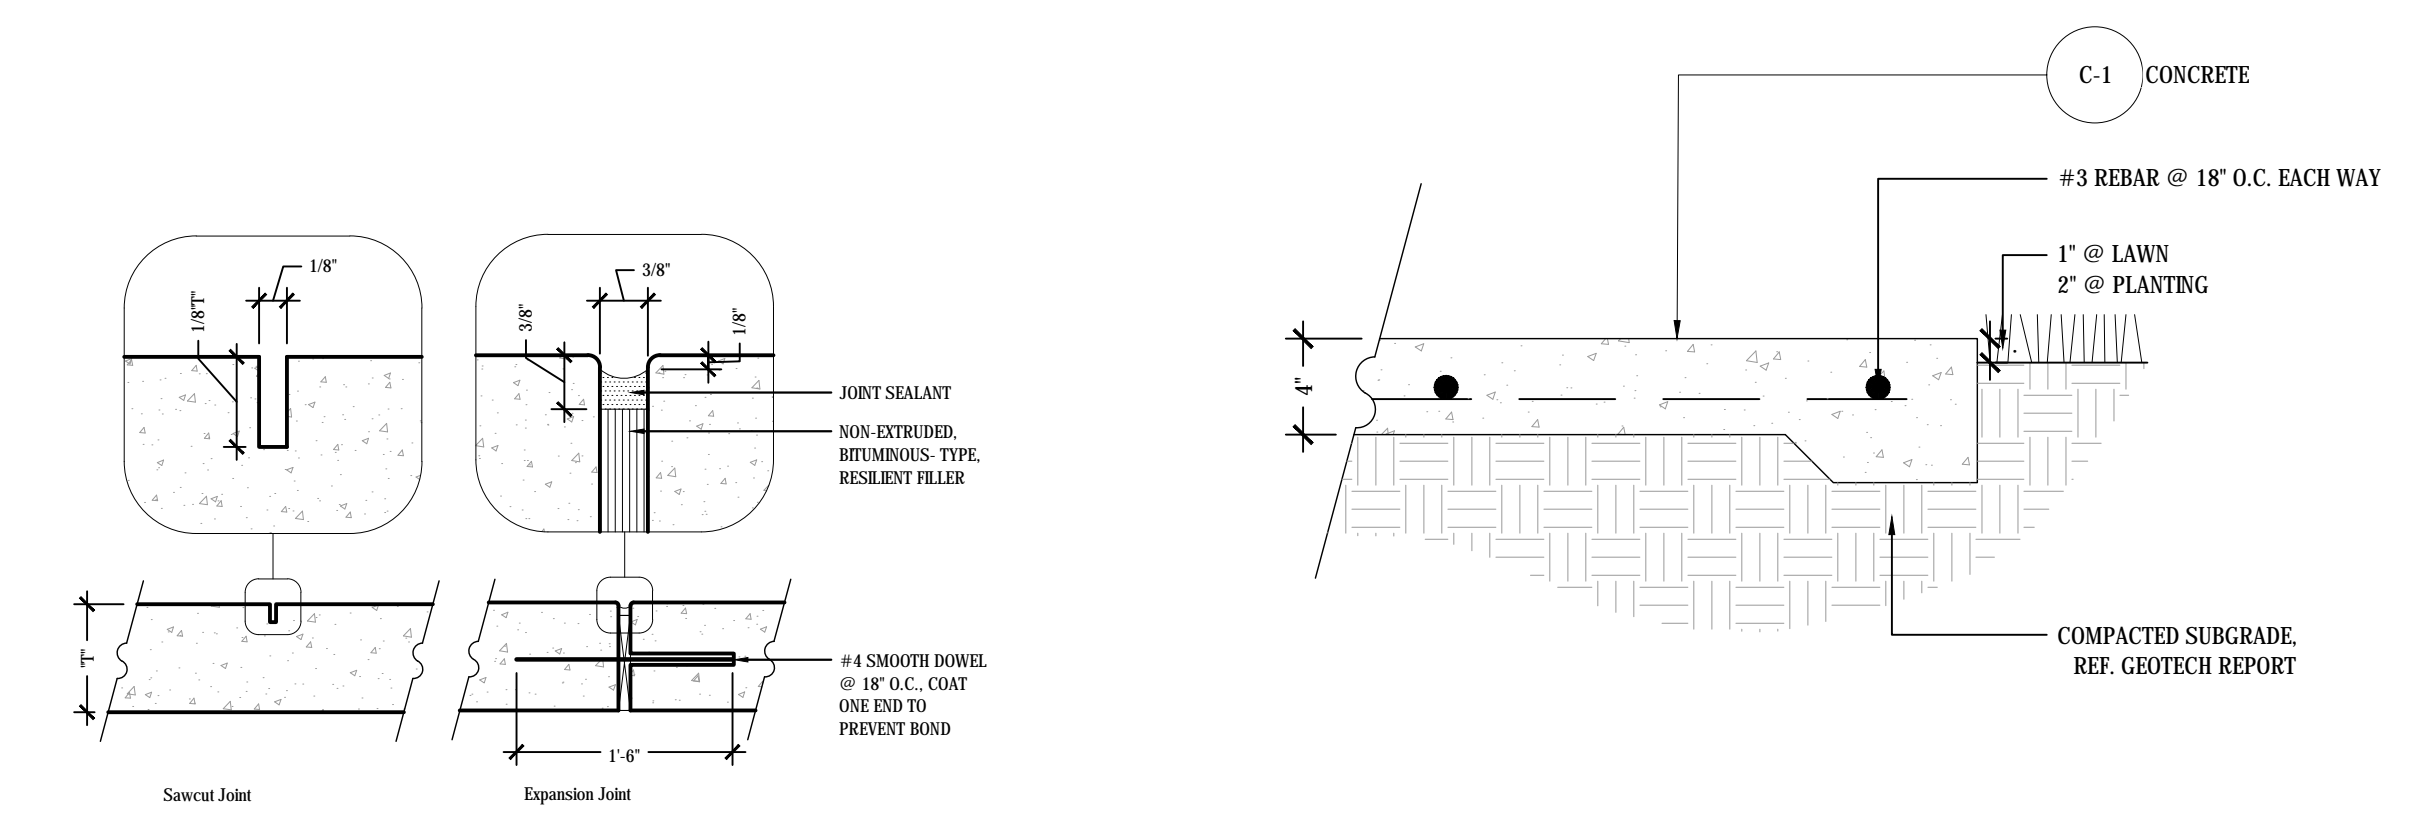


PLOTTED BY: CAPINSKI, ALYSA (HORN) 12/16/2018 12:20 PM
 DWG NAME: K:\D\A\ CIVIL\0431401\PARADISO VALLE\LANDSCAPE\DESIGN\01 PERMIT CODE\MANSHET\LA 3.01.DWG (LH 3.01)
 USER: DHPAN
 This document, together with the concepts and designs presented herein, is an instrument of service, as an instrument of service, is intended only for the specific purpose and client for which it was prepared. Reuse of and improper reliance on this document without written authorization and approval by Kimley-Horn and Associates, Inc. shall be without liability to Kimley-Horn and Associates, Inc.

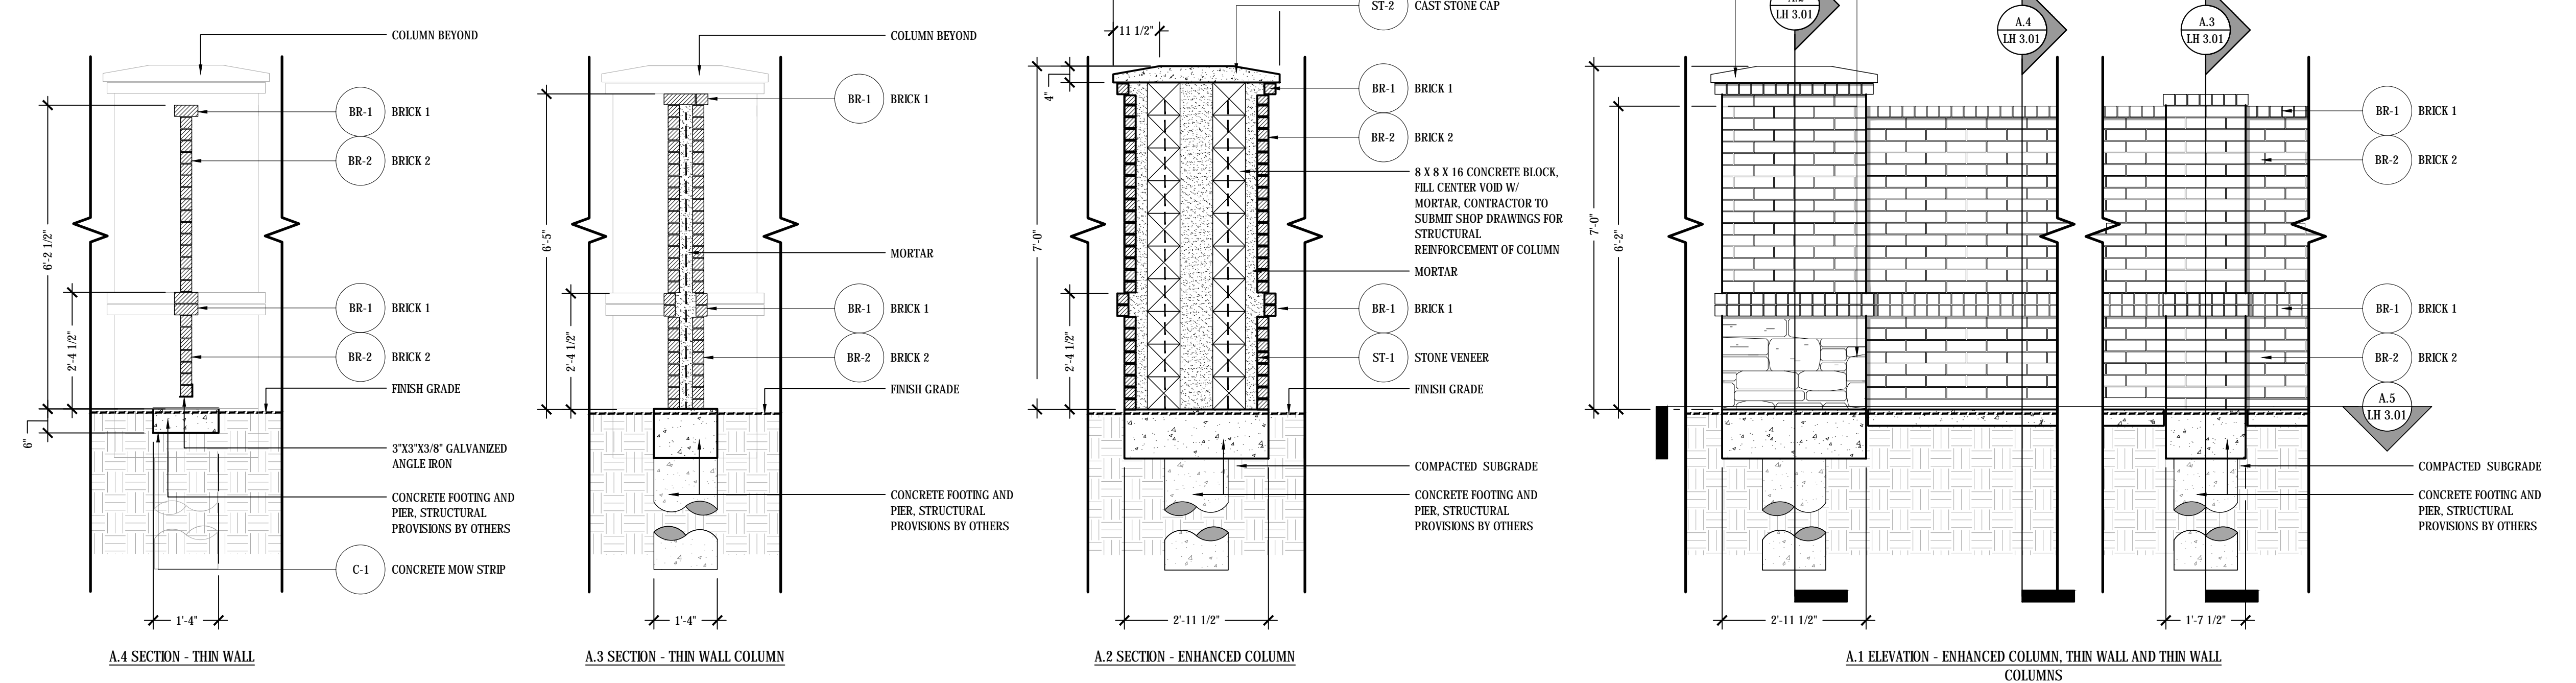

Concrete Paving Joints C **Concrete Sidewalk** B
 Scale: N.T.S. Scale: 1 1/2" = 1'-0"

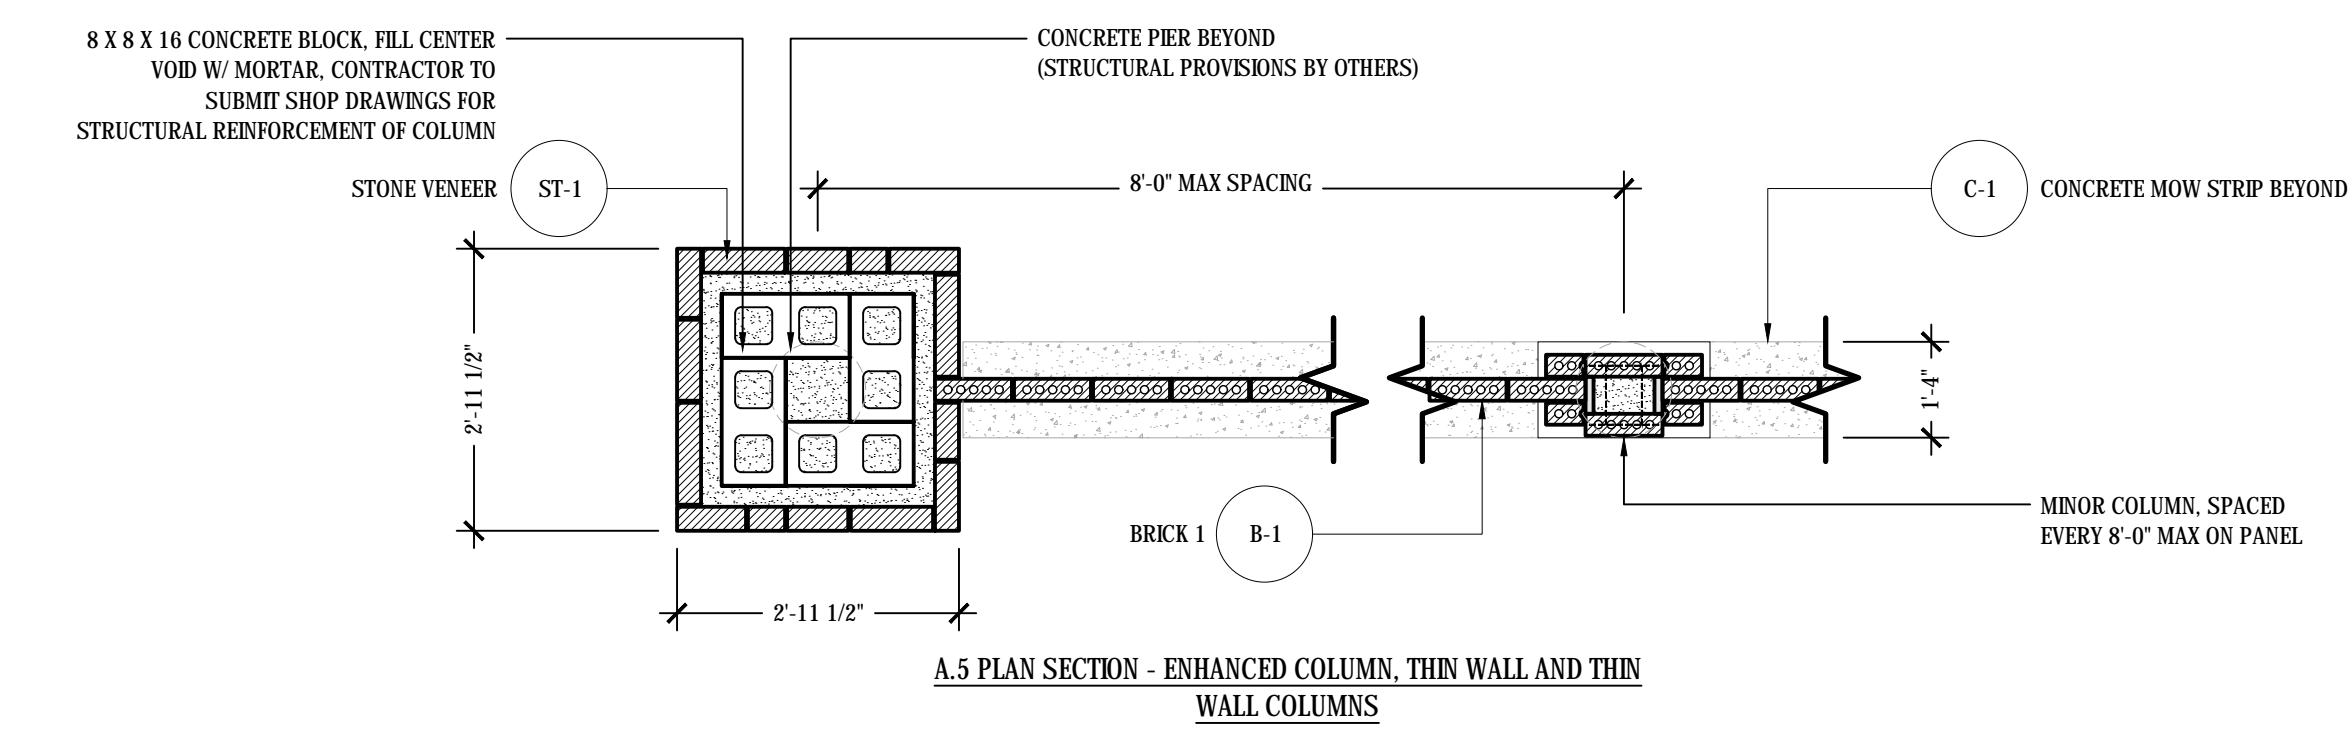

ENHANCED COLUMN AND BRICK THIN WALL A
 Scale: 1/2" = 1'-0"


HARDSCAPE DETAILS
FOR
PARADISO VALLE

46 RESIDENTIAL LOTS / 2 HOA LOTS
 BEING 17.639 ACRES
 OUT OF THE
 STRASHLY B. SEARCY SURVEY, ABSTRACT NO. 818
 IN THE
 MCKINNEY, COLLIN COUNTY, TEXAS


OWNER/DEVELOPER: PING Interest 15551 Dallas Parkway Addison, TX 75001 Tel: (214) 810-7395 Contact: Don Ping		LANDSCAPE ARCHITECT: Kimley»Horn 5750 Genesis Court, Suite 200 Frisco, TX 75034 Tel: (972) 770-3017 Contact: Nik Adams, PLA	
DESIGNED ALG	DRAWN ALG	CHECKED NBA	SCALE AS SHOWN
DATE DEC. 2018	KH PROJECT NO. 064531401		LH 3.01

PLOTTED BY: GAFINSKI, ALYSA (HORN) 12/16/2018 12:21 PM
 DWG NAME: K:\DAL_CIVIL\48348101\PARADISO VALLE\LANDSCAPE\DESIGN\01 PERMIT CODE\MANSHET\LAH 3.01.DWG (LH 3.01)
 USER: DAL_PAN
 PLOT DATE: 12/16/2018
 This document, together with the concepts and designs presented herein, is an instrument of service, its use is limited to the specific purpose and client for which it was prepared. Reuse of and improper reliance on this document without written authorization and approval by Kimley-Horn and Associates, Inc. shall be without liability to Kimley-Horn and Associates, Inc.


6' ORNAMENTAL SCREEN FENCE AT RETAINING WALL
 Scale: 1/2" = 1'-0"

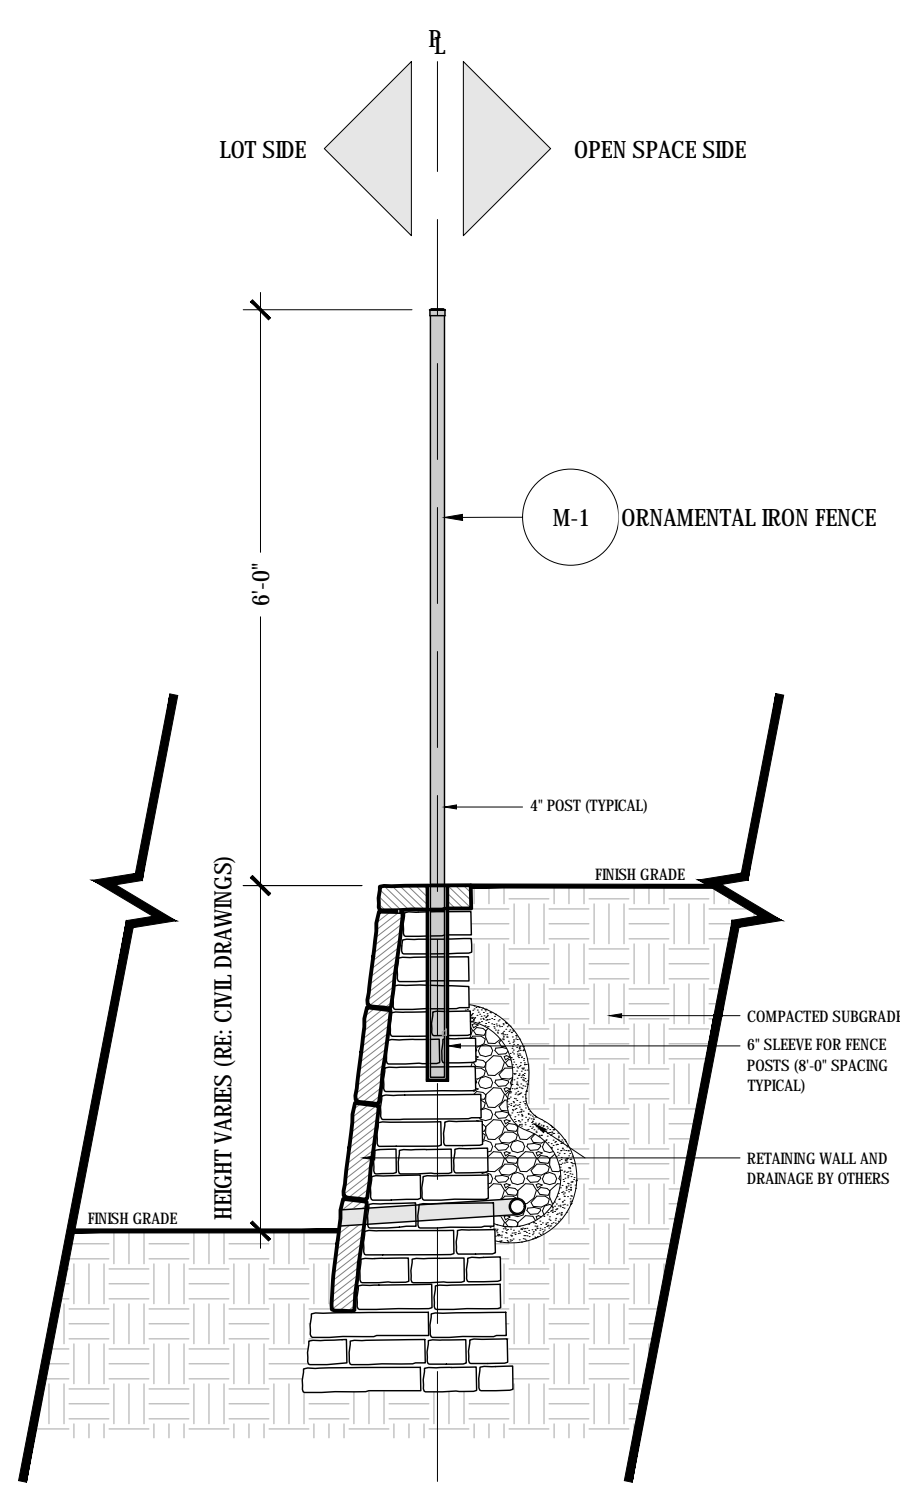


6' ORNAMENTAL SCREEN FENCE AT RETAINING WALL
 Scale: 1/2" = 1'-0"

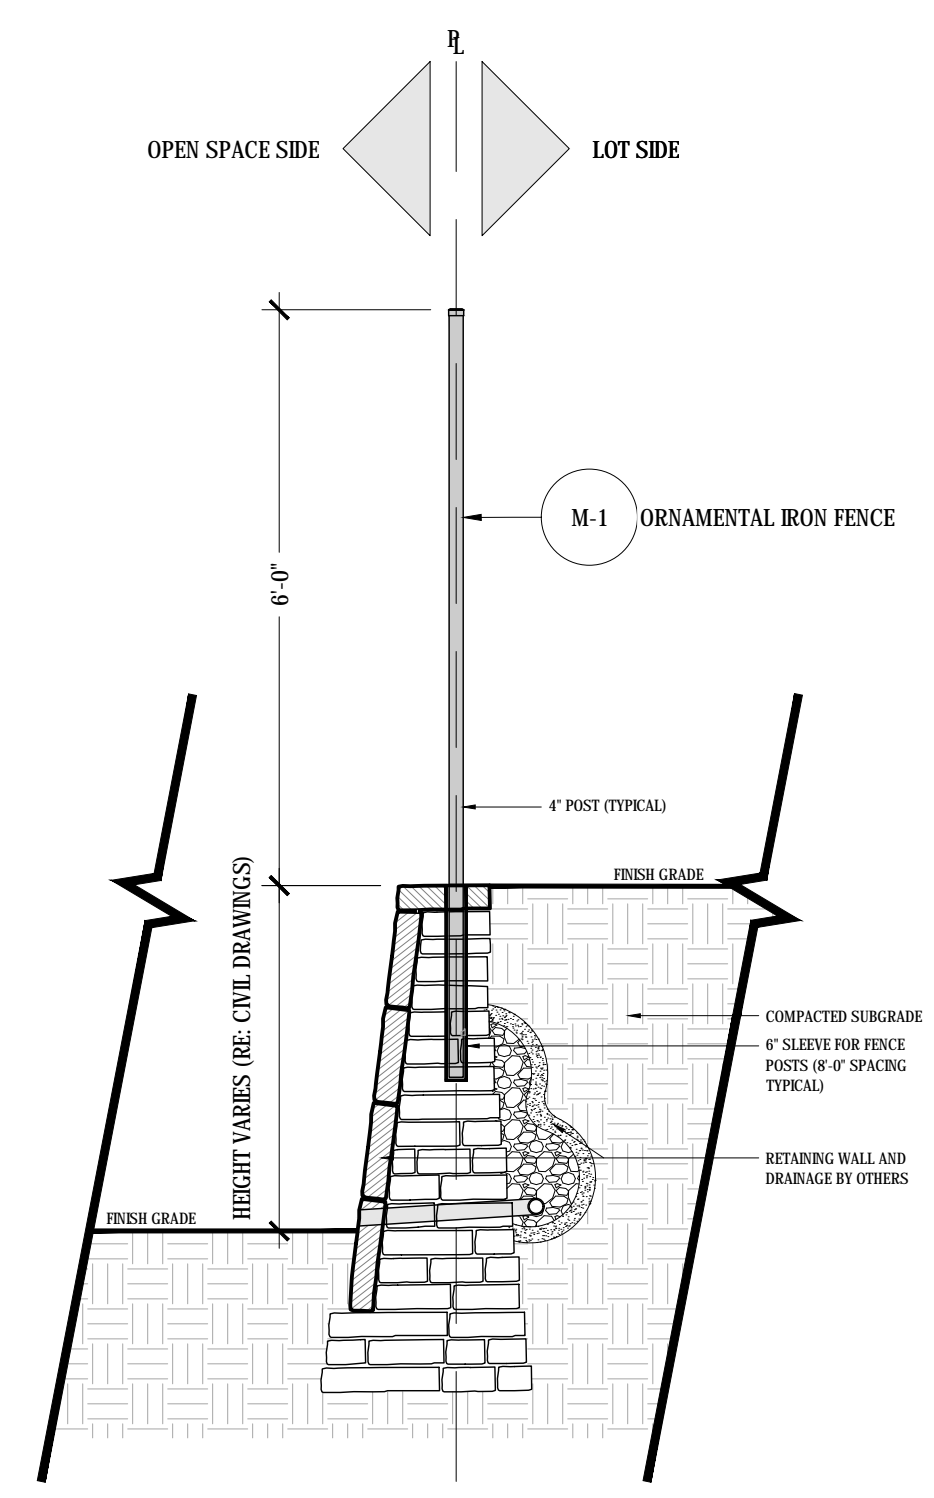


**B.2 SECTION - STONE WALL W/
 ORNAMENTAL IRON FENCE**

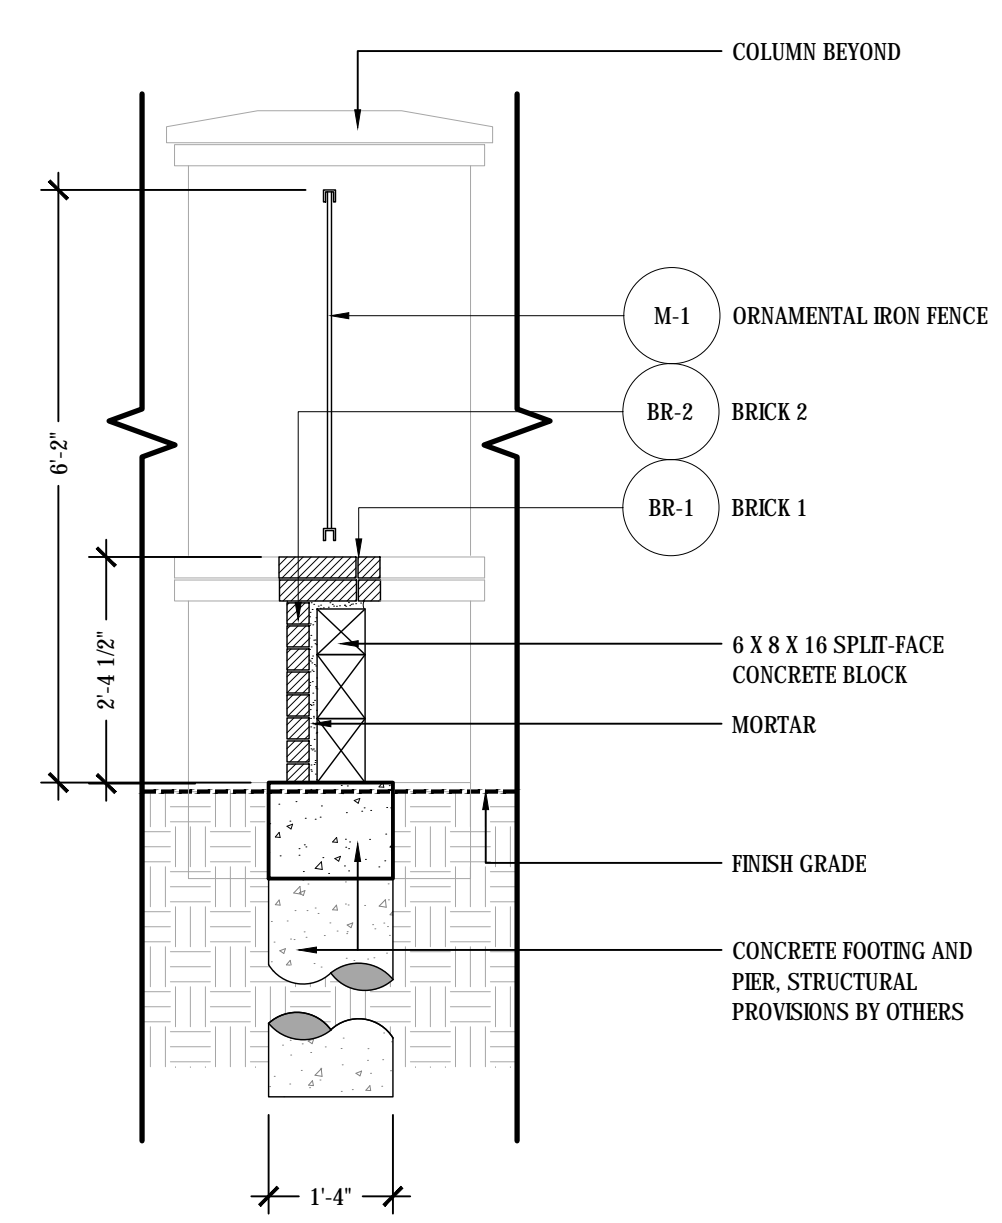

ENHANCED COLUMN AND STONE WALL W/ ORNAMENTAL IRON FENCE
 Scale: 1/2" = 1'-0"

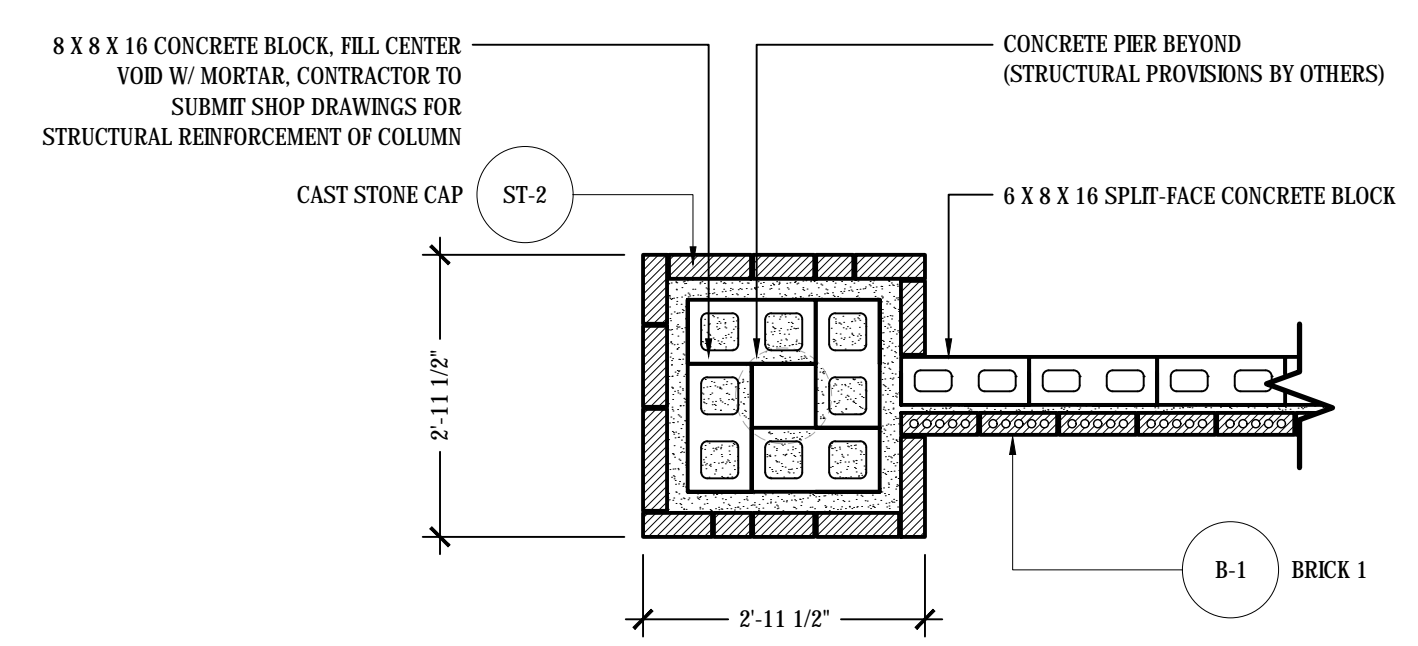


**B.3 PLAN SECTION - ENHANCED COLUMN, STONE WALL
 W/ ORNAMENTAL IRON FENCE**

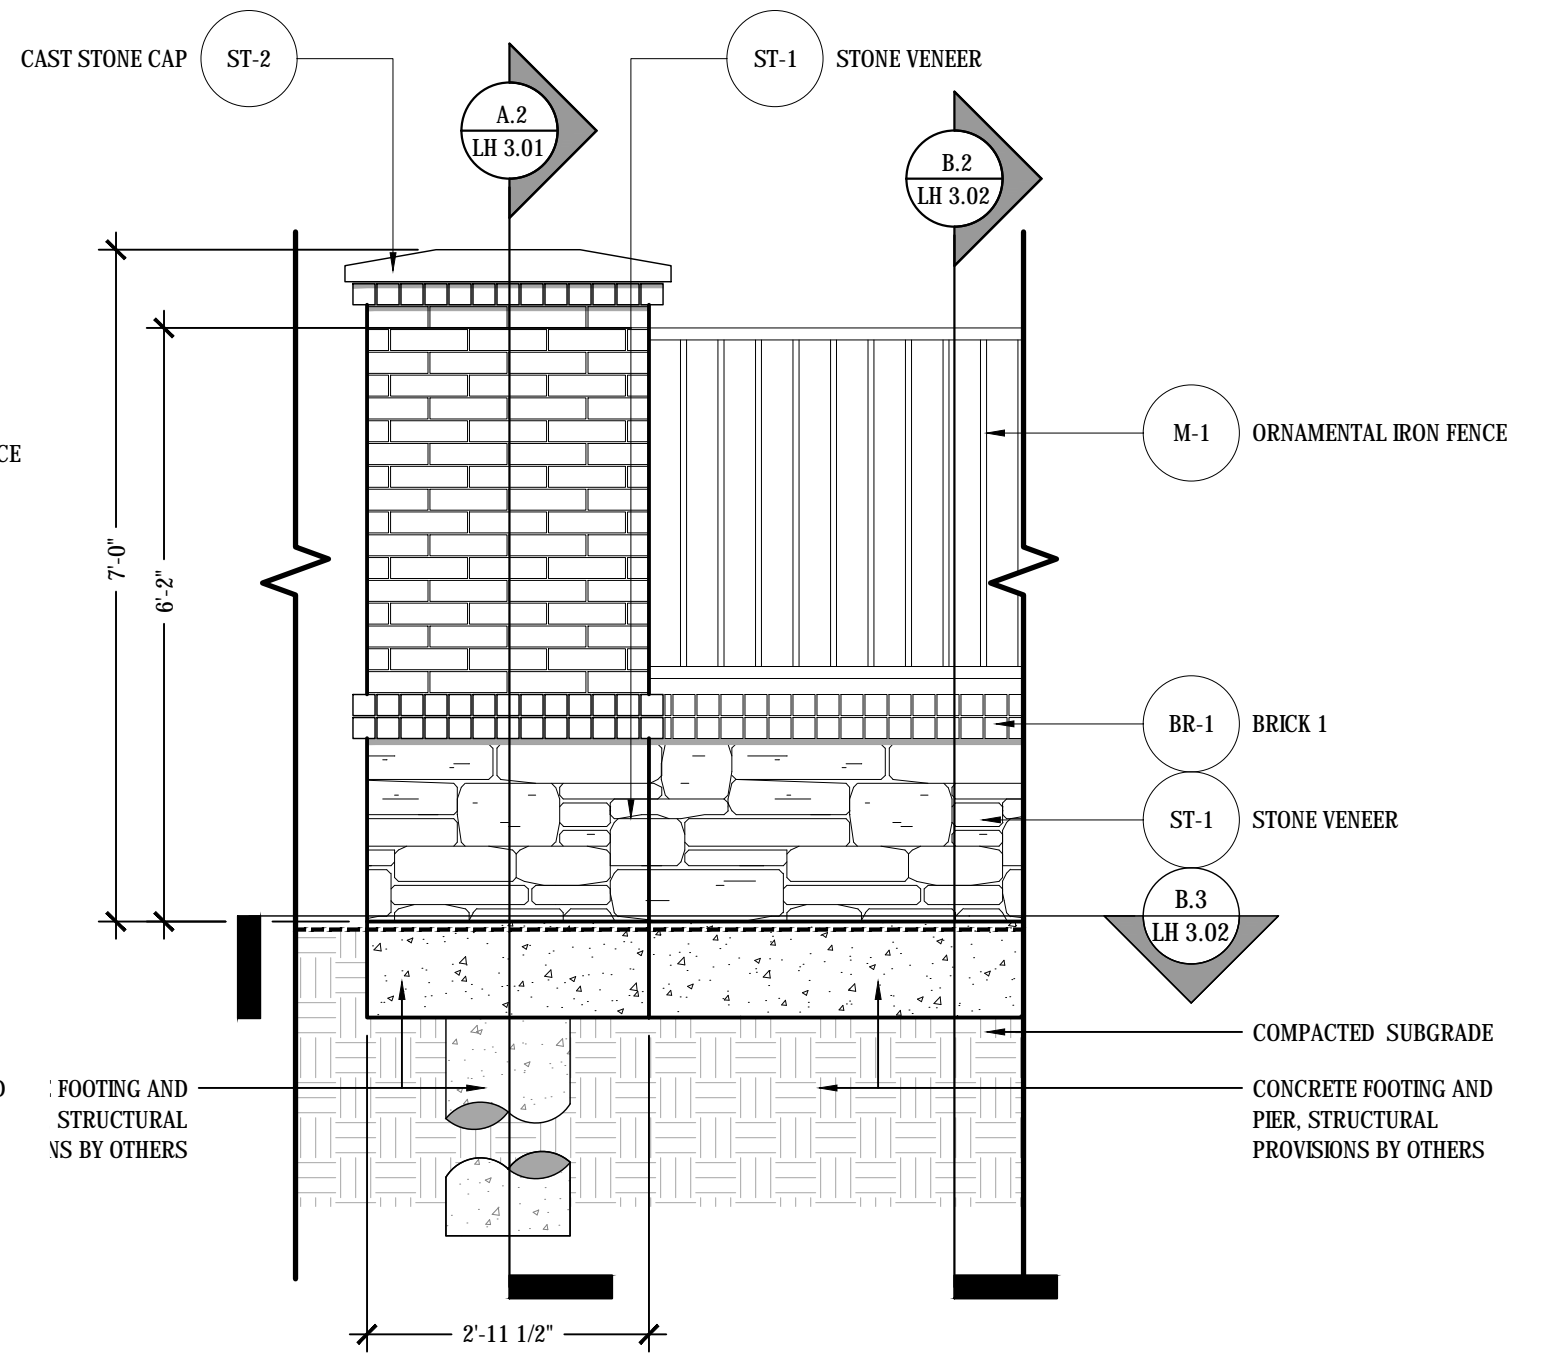


**B.1 ELEVATION - ENHANCED COLUMN, STONE WALL
 W/ ORNAMENTAL IRON FENCE**


NOTE: ALL FENCING TO BE CUSTOM WELDED IN THE FIELD. STRUCTURAL PROVISIONS PROVIDED BY OTHERS.

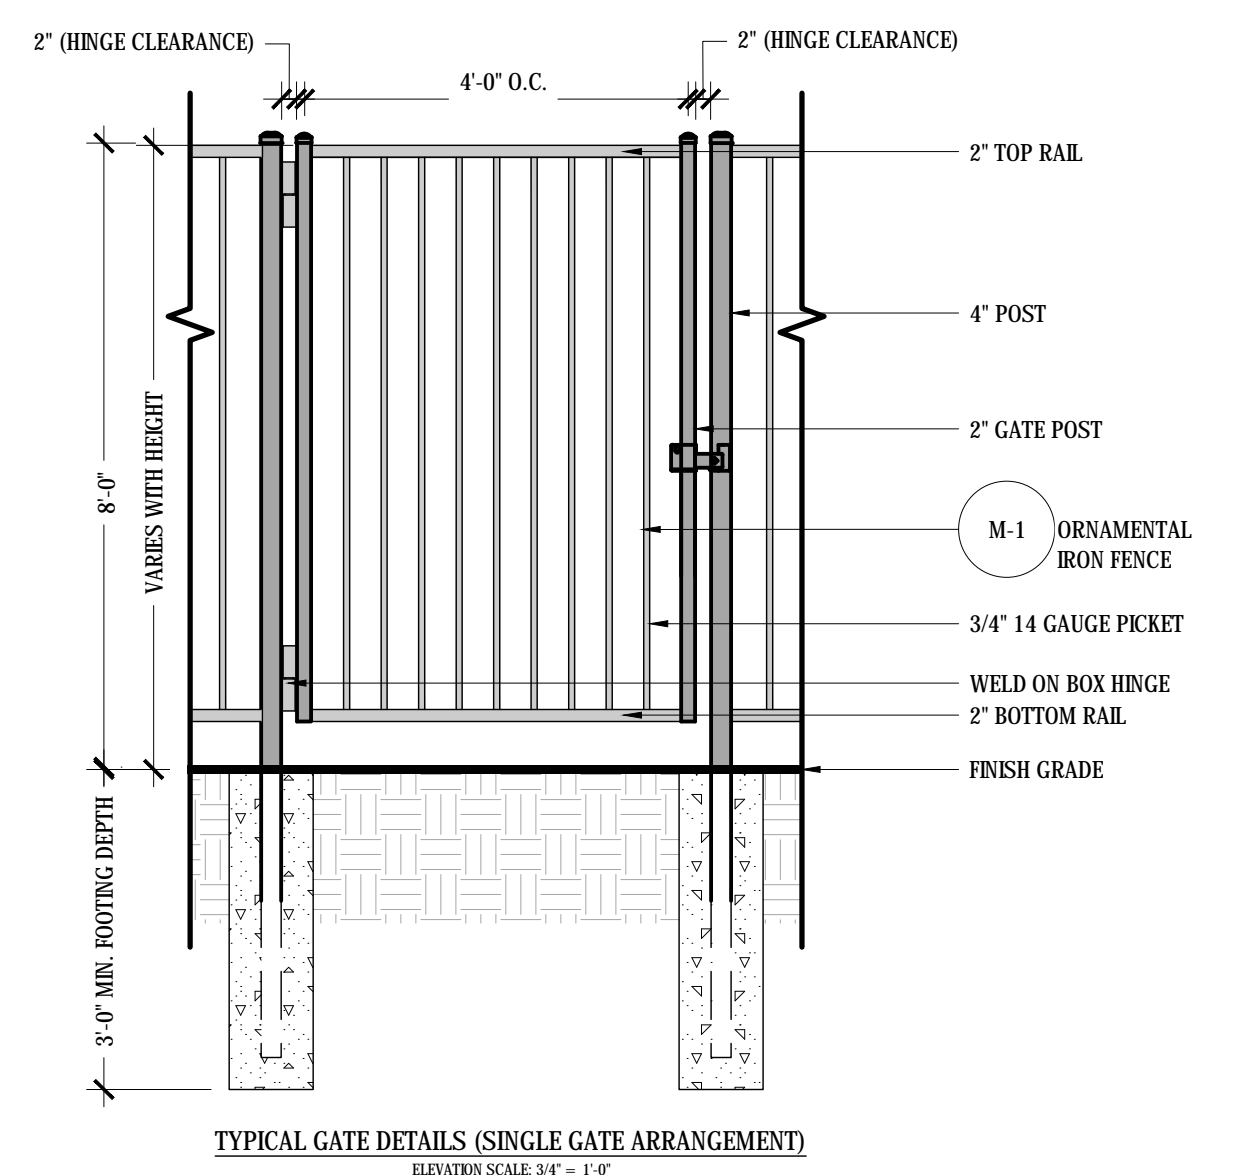

TYPICAL GATE DETAILS (SINGLE GATE ARRANGEMENT)
 ELEVATION SCALE: 3/4" = 1'-0"

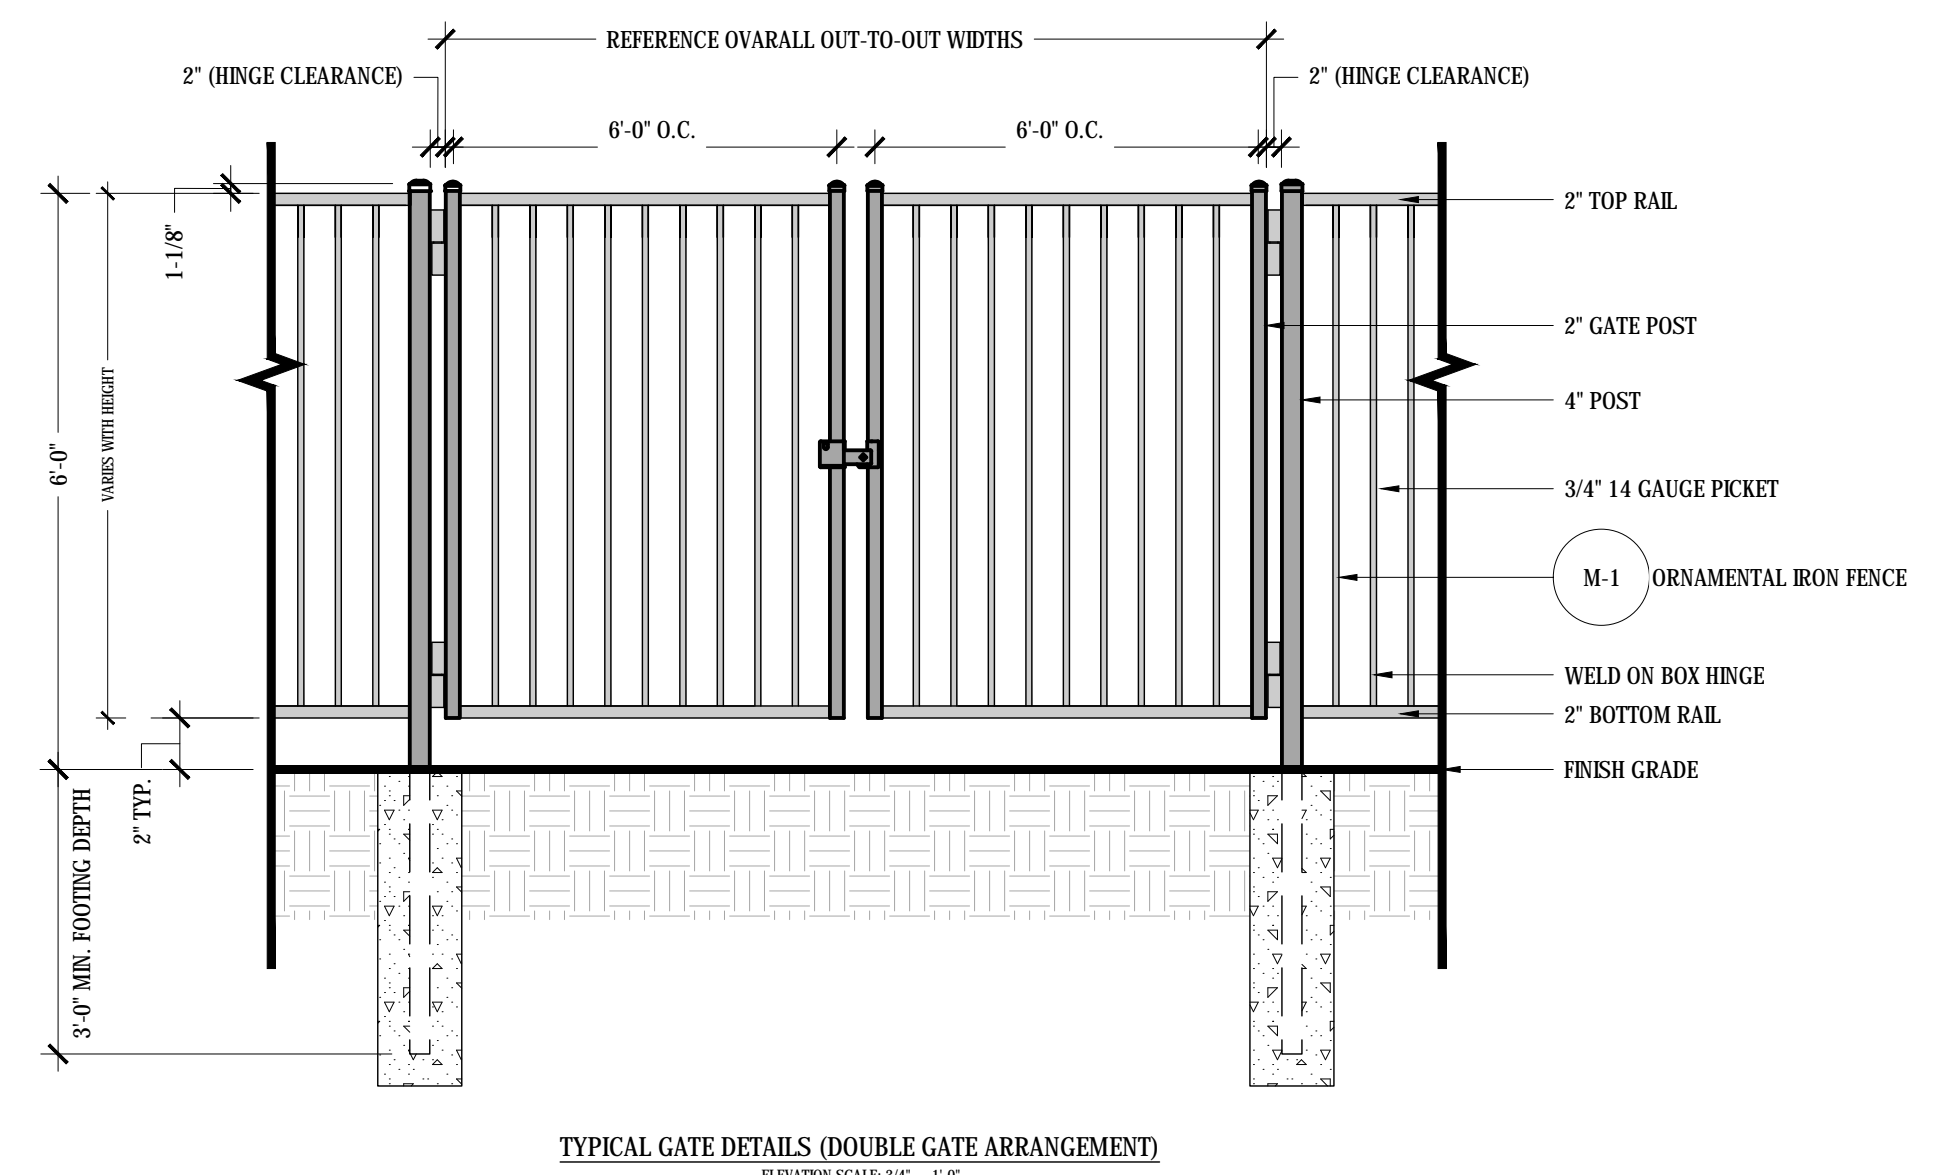

TYPICAL GATE DETAILS (DOUBLE GATE ARRANGEMENT)
 ELEVATION SCALE: 3/4" = 1'-0"

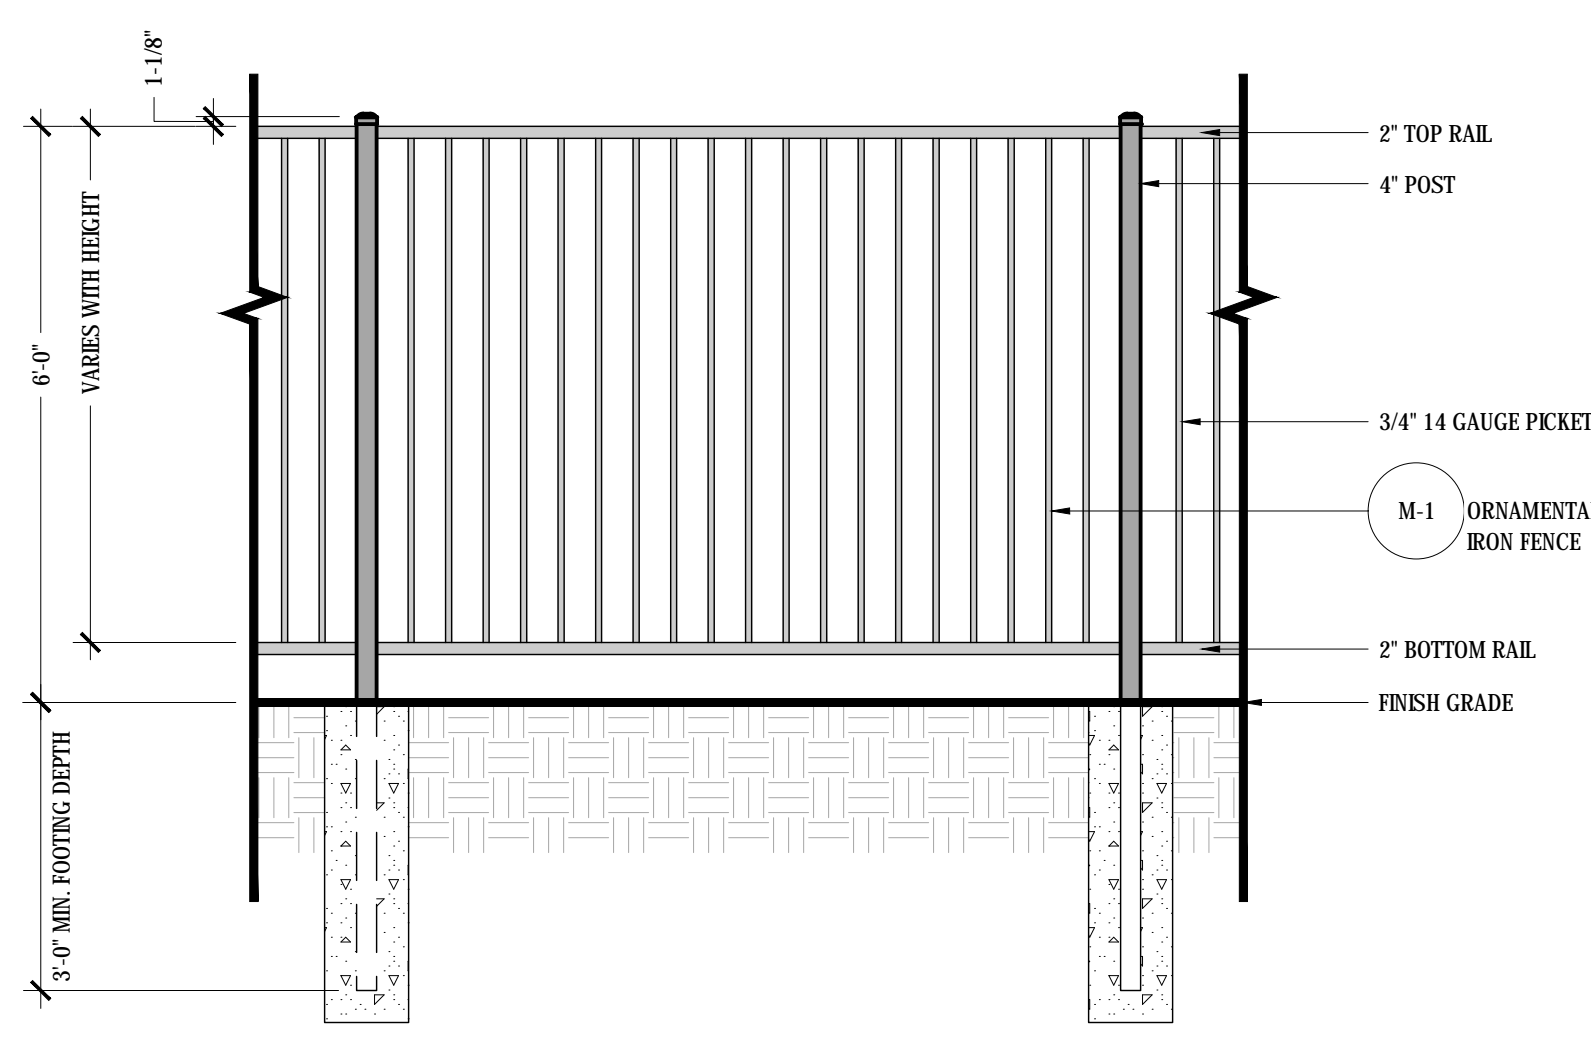

TYPICAL FENCE DETAILS
 ELEVATION SCALE: 3/4" = 1'-0"

6' ORNAMENTAL SCREEN FENCE (TYPICAL)
 Scale: 1/2" = 1'-0"

HARDSCAPE DEATILS FOR PARADISO VALLE 46 RESIDENTIAL LOTS / 2 HOA LOTS BEING 17.639 ACRES OUT OF THE STRASHLY B. SEARCY SURVEY, ABSTRACT NO. 818 IN THE McKINNEY, COLLIN COUNTY, TEXAS						
OWNER/DEVELOPER: PING Interest 15551 Dallas Parkway Addison, TX 75001 Tel: (214) 810-7395 Contact: Don Ping		LANDSCAPE ARCHITECT: Kimley»Horn 5750 Genesis Court, Suite 200 Frisco, TX 75034 Tel: (972) 770-3017 Contact: Nik Adams, PLA				
DESIGNED	DRAWN	CHECKED	SCALE	DATE	KH PROJECT NO.	LH 3.02
ALG	ALG	NBA	AS SHOWN	DEC. 2018	064531401	