


Case No. 009Z


NEX Metro Rezone

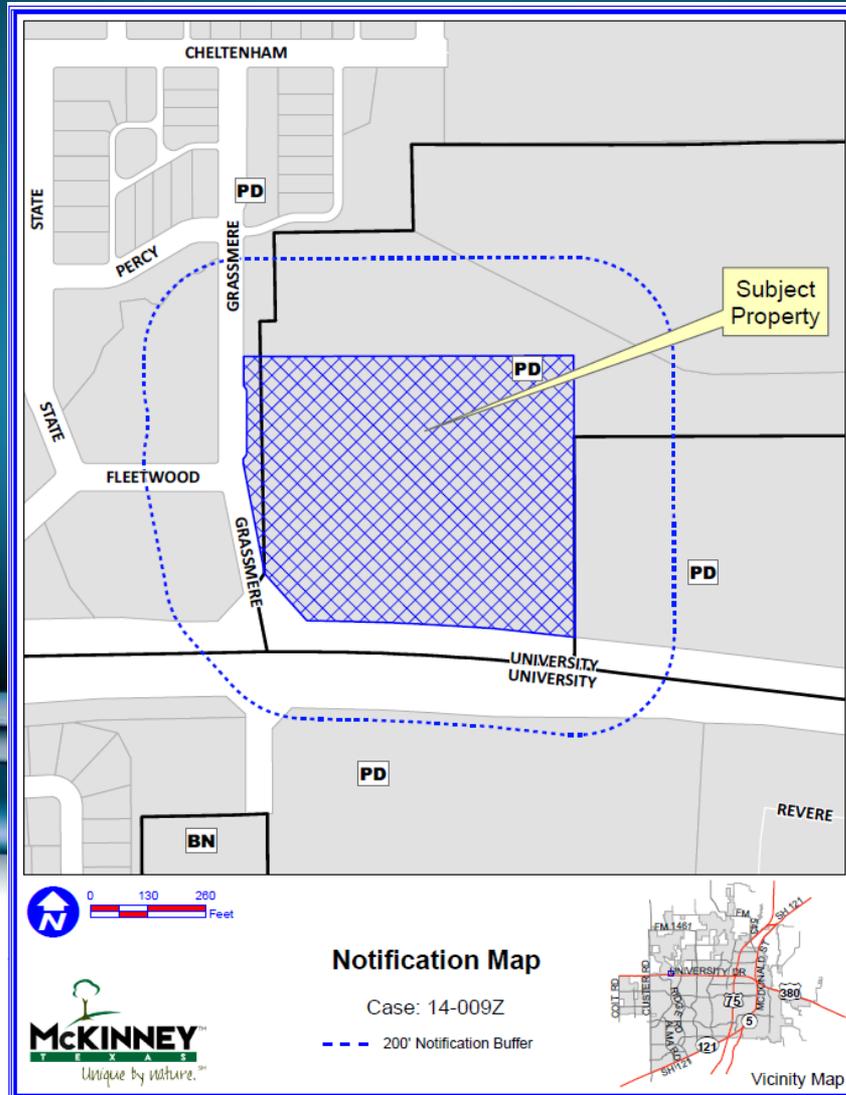


Location Map



Aerial Exhibit

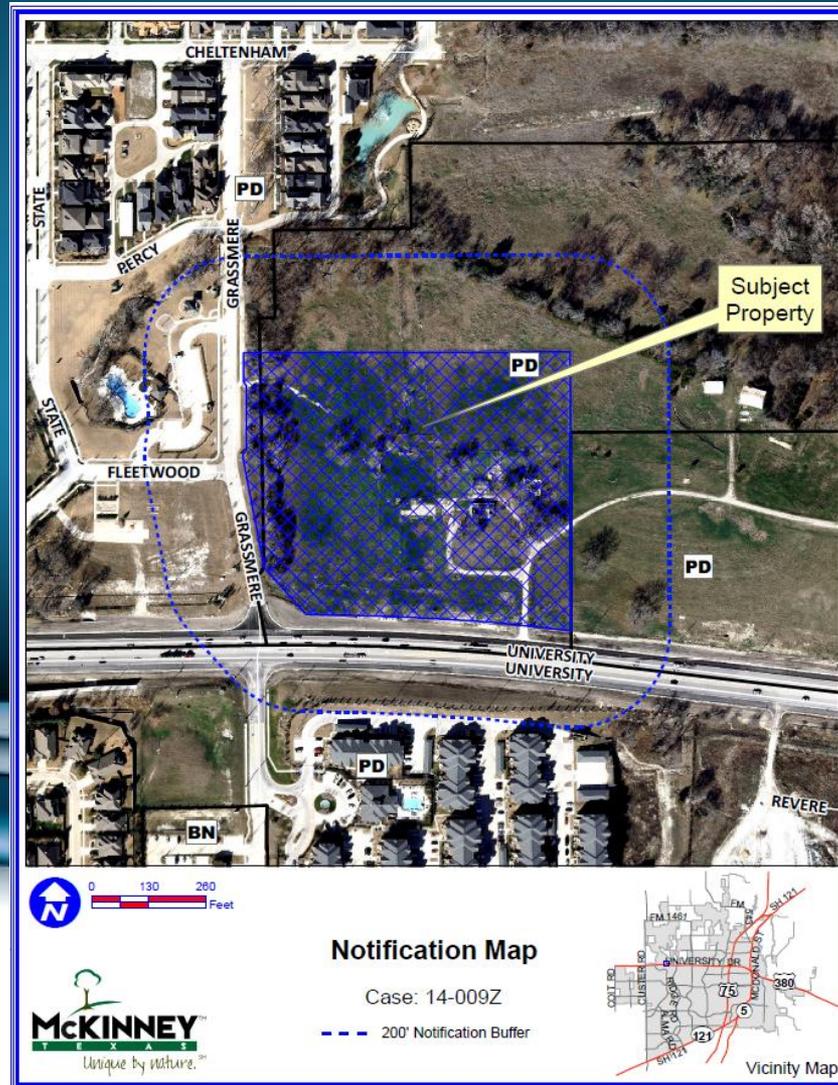

Proposed Courtyard Layout

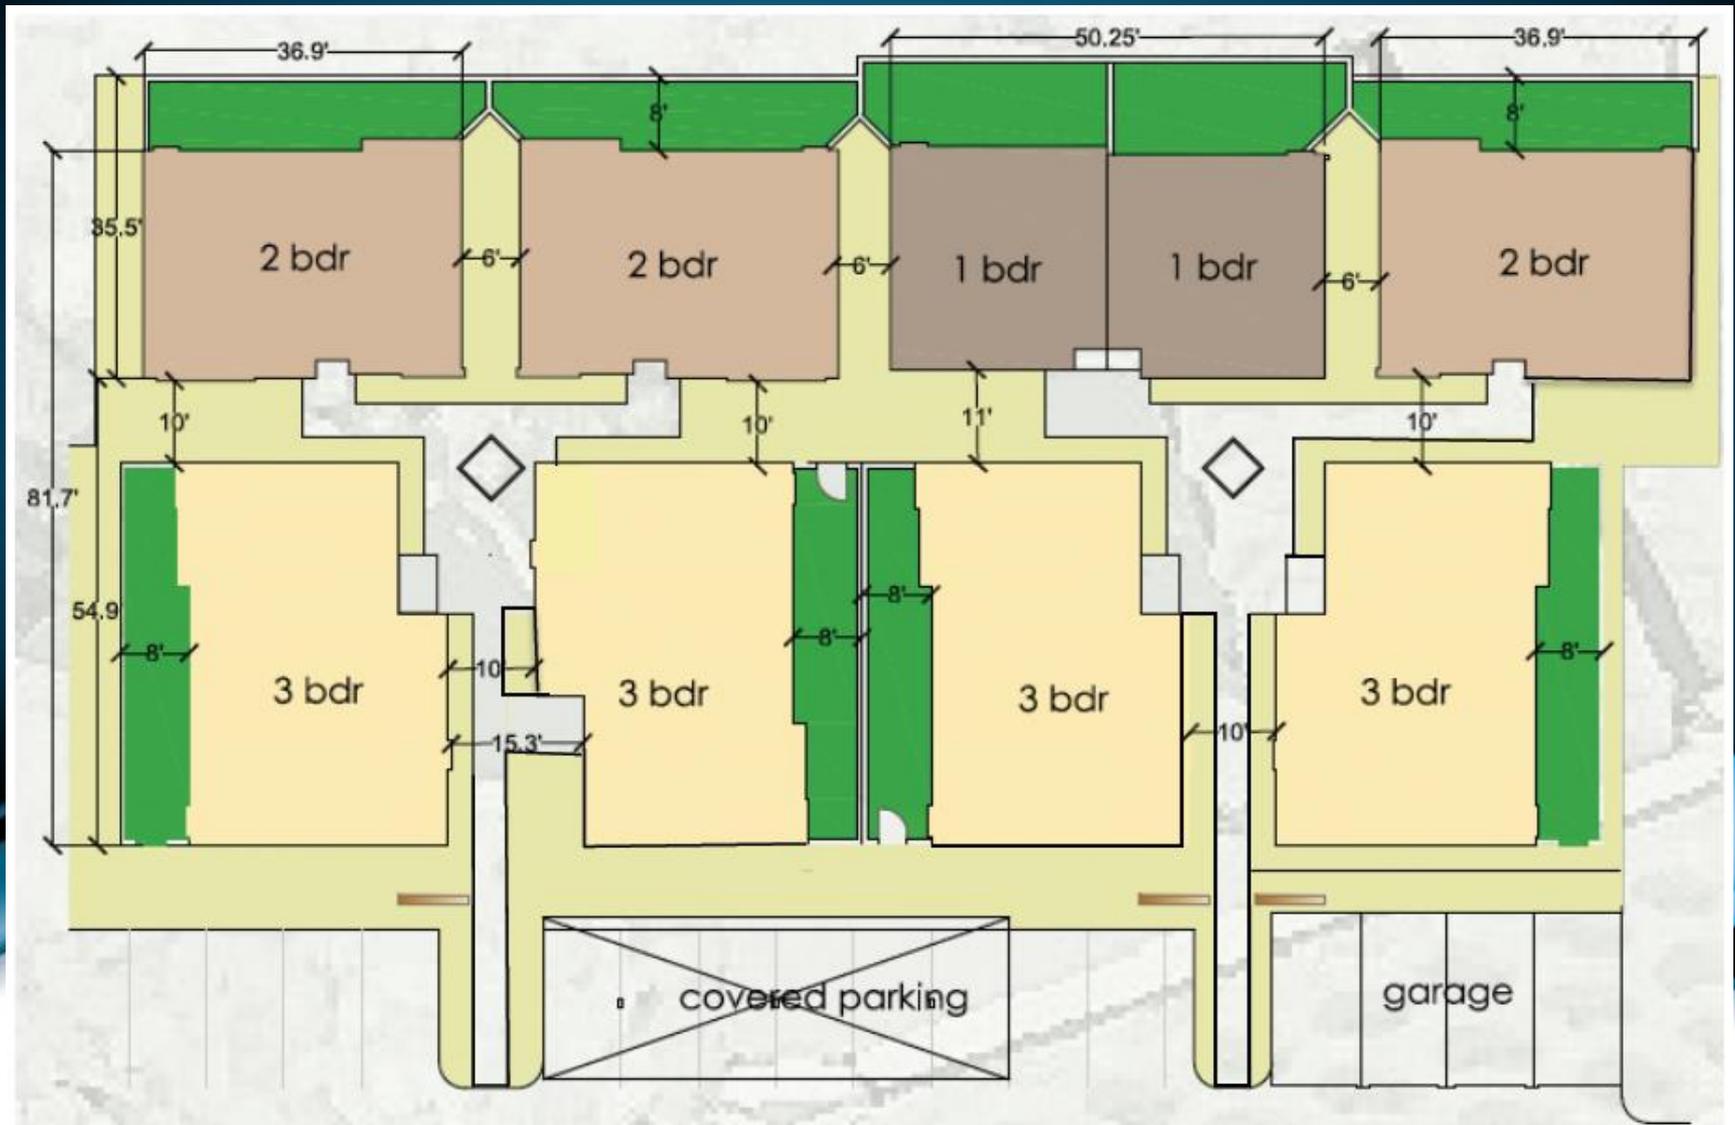

Proposed Architectural Concepts

AVILLA



COURTYARD ELEVATION
COURTYARD ELEVATION



COURTYARD ELEVATION
RANCH ELEVATION



COURTYARD ELEVATION
FARMHOUSE ELEVATION

Proposed Architectural Concepts



COURTYARD ELEVATION
SCALE 1/4" = 1'-0"



LEFT ELEVATION
SCALE 1/4" = 1'-0"




RIGHT ELEVATION
SCALE 1/4" = 1'-0"



BACKYARD ELEVATION
SCALE 1/4" = 1'-0"

Proposed Architectural Concepts

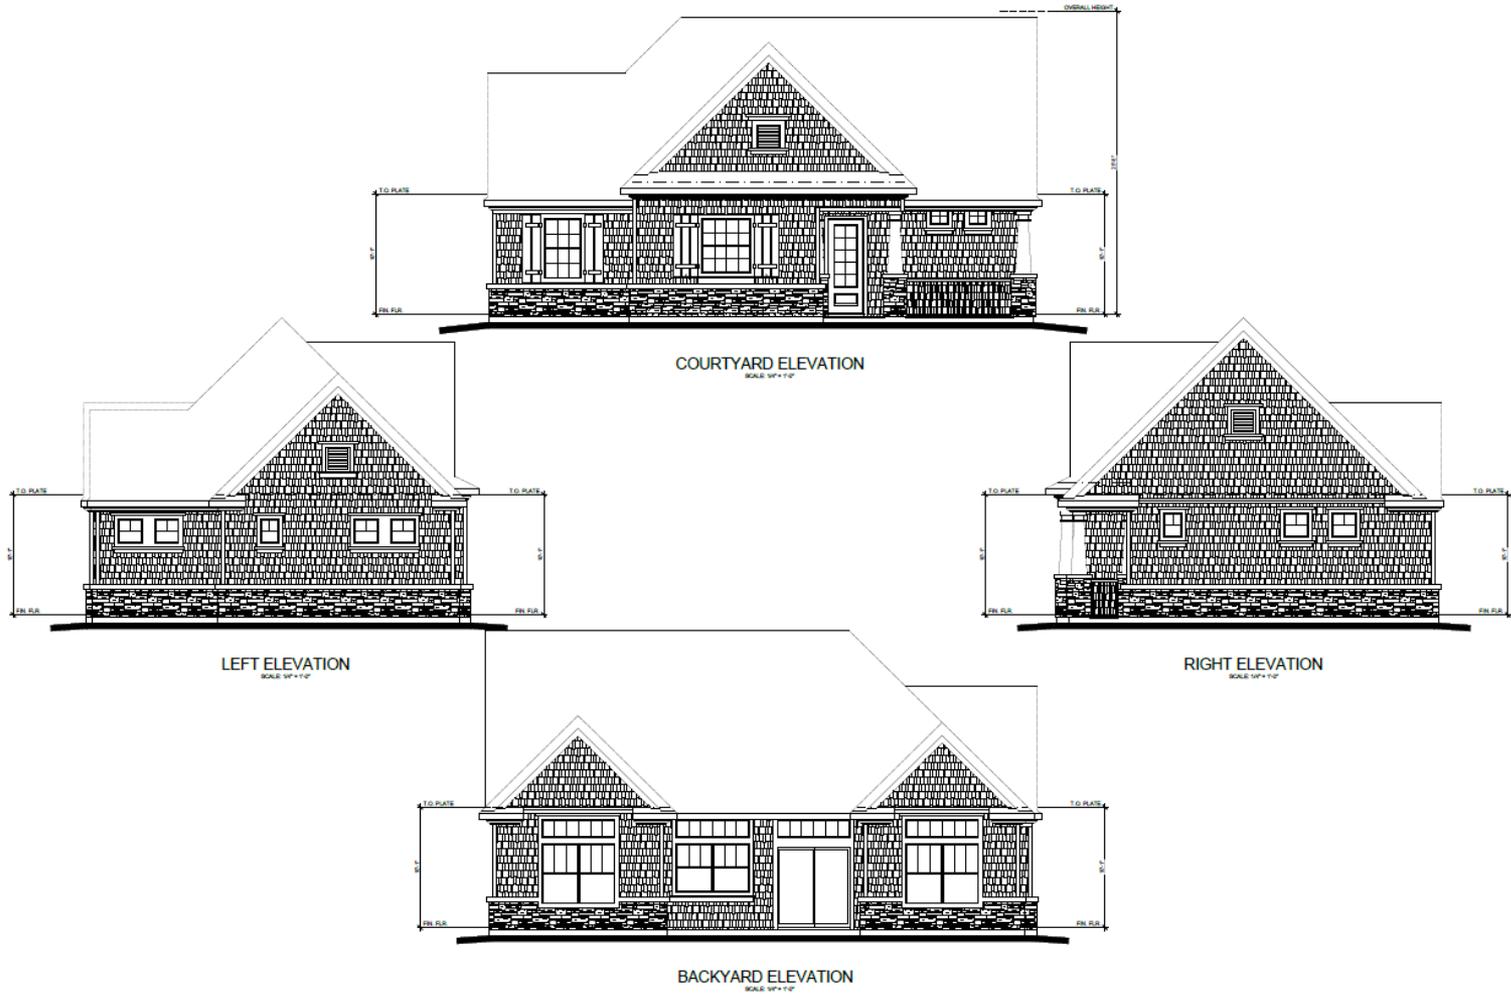


Proposed Architectural Concepts



COURTYARD ELEVATION
SCALE 1/8" = 1'-0"



LEFT ELEVATION
SCALE 1/8" = 1'-0"

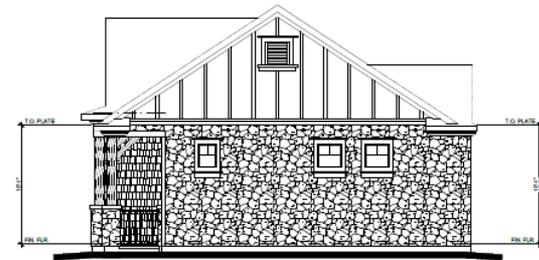

RIGHT ELEVATION
SCALE 1/8" = 1'-0"



BACKYARD ELEVATION
SCALE 1/8" = 1'-0"