


REVISIONS:

NO.	DESCRIPTION	DATE

PROJECT NO. 19069  
 DATE 11-18-20  
 FILE NAME:  
 DRAWING BY:  
 SCALE: AS NOTED

SHEET TITLE:  
 REZONING EXHIBIT

**SITE**

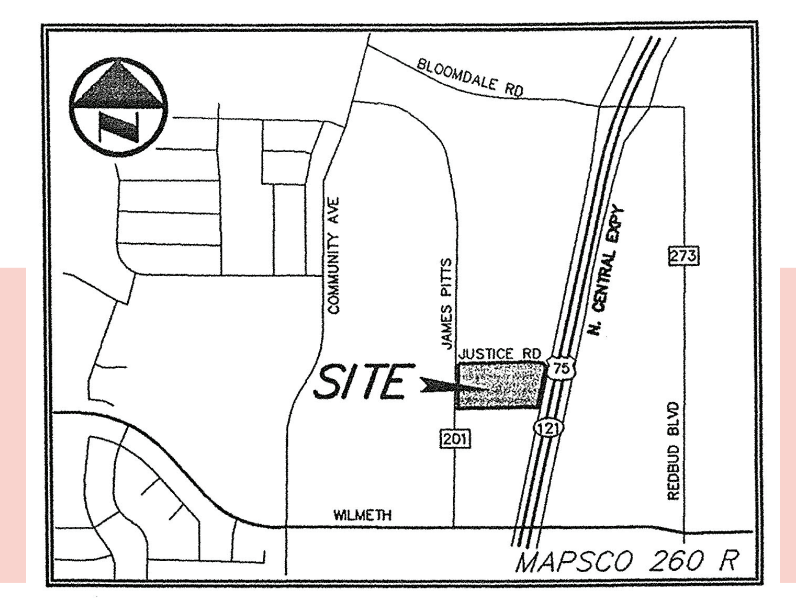

SCALE: 1/32"=1'