


Victory at Stonebridge Façade Plan Appeal


16-040FR

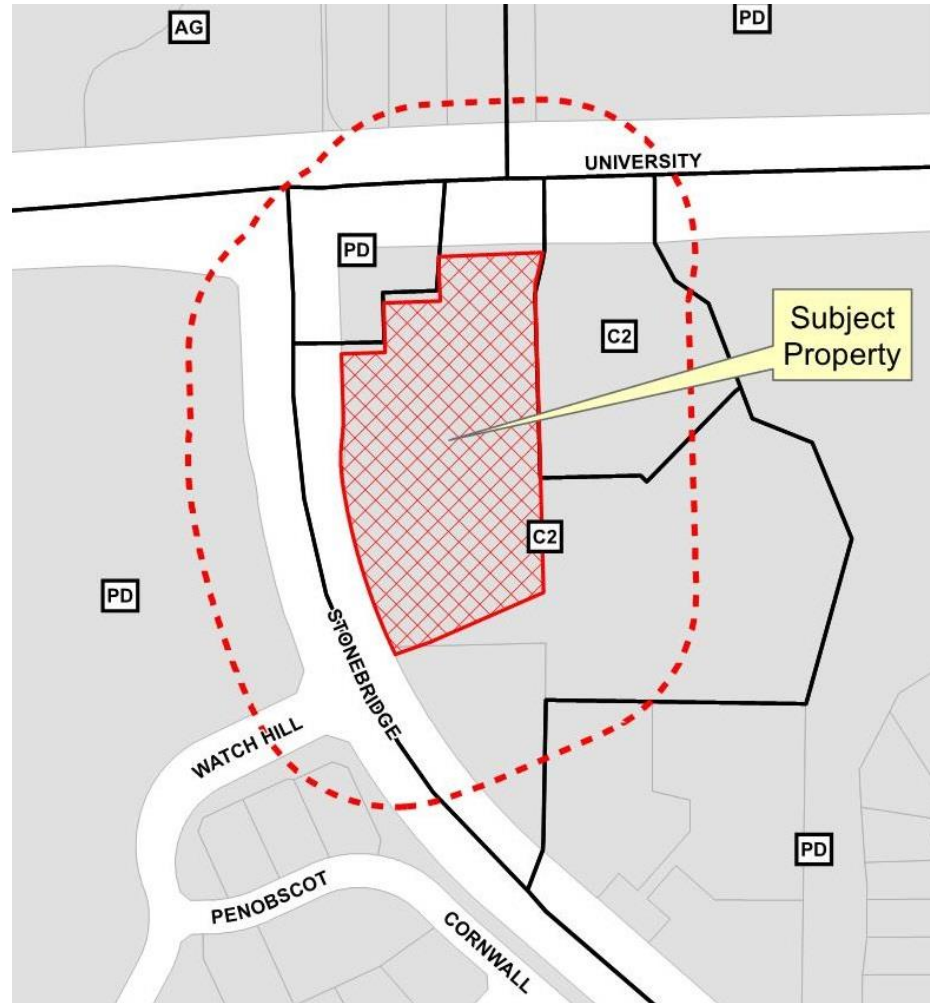

Location Map



Aerial Exhibit

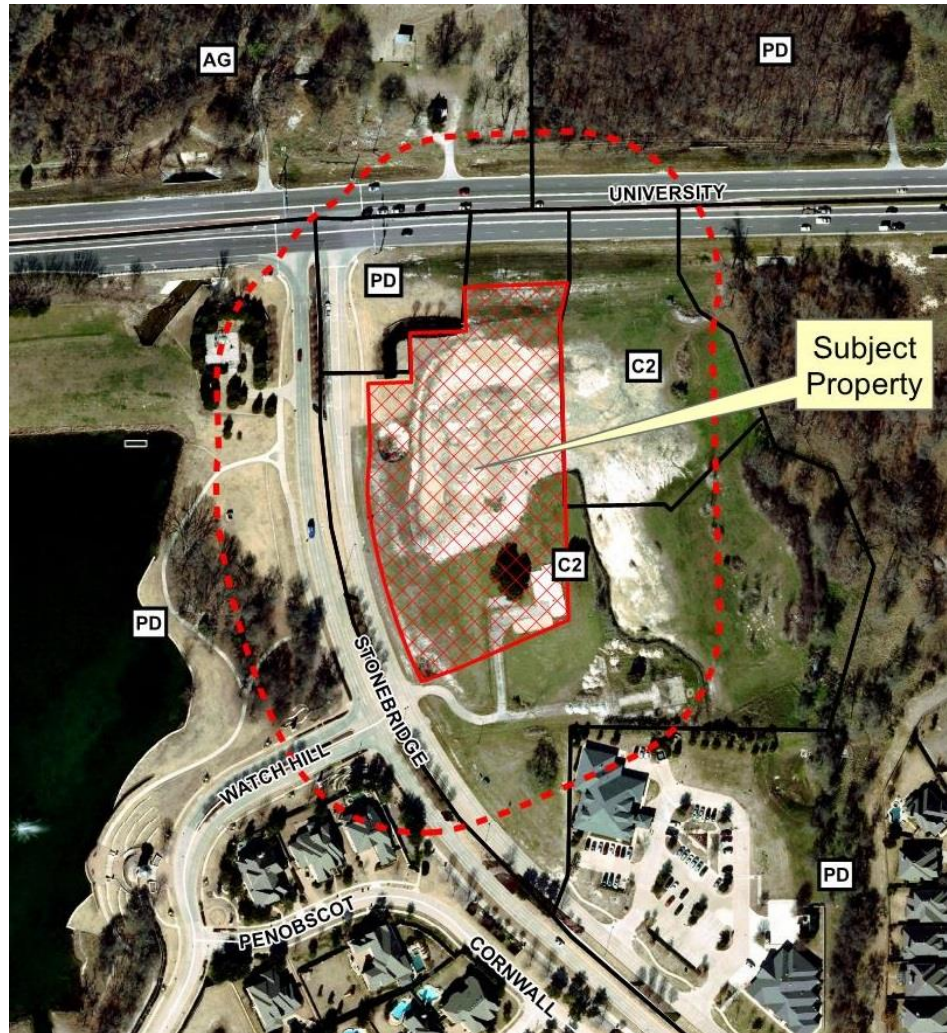

Proposed Elevations (Building 1)




1 - NORTH ELEVATION SCALE 1/8" = 1'-0"



3 - EAST ELEVATION SCALE 1/8" = 1'-0"

2 - WEST ELEVATION SCALE 1/8" = 1'-0"

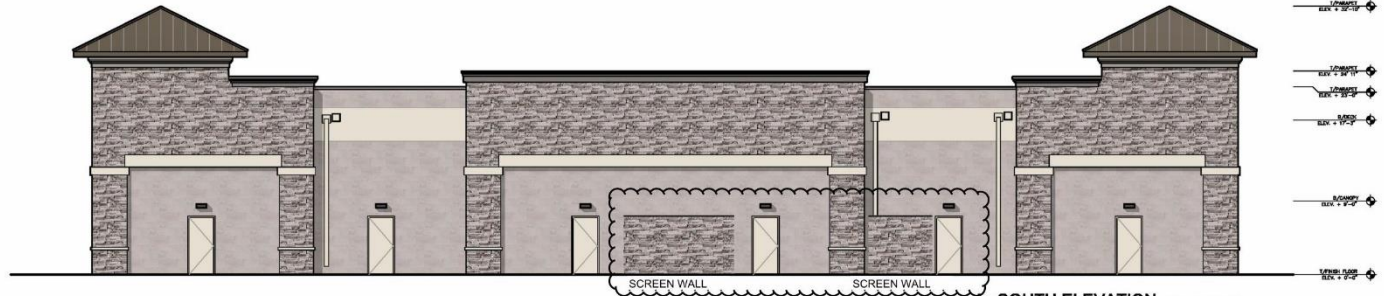

4 - SOUTH ELEVATION SCALE 1/8" = 1'-0"

Proposed Elevations (Building 2)




1 - EAST ELEVATION SCALE 1/8" = 1'-0"



2 - NORTH ELEVATION SCALE 1/8" = 1'-0"

3 - SOUTH ELEVATION SCALE 1/8" = 1'-0"

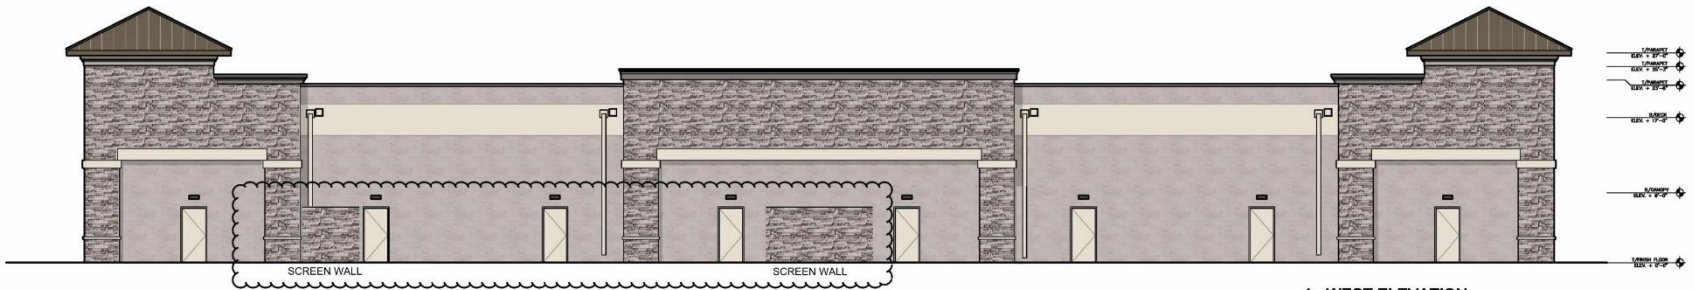

4 - WEST ELEVATION SCALE 1/8" = 1'-0"

Approved Site Plan

