

# EXHIBIT C

## NOTES:

1. THE BASIS OF THE BEARINGS AND COORDINATES IS THE TEXAS STATE PLANE COORDINATE ZONE CENTRAL SYSTEM, NORTH AMERICAN DATUM (NAD 83/2011) BASED ON DIFFERENTIAL GPS OBSERVATIONS PERFORMED ON SEPTEMBER 19, 2018 AND COLLIN COUNTY GIS
2. VERTICAL INFORMATION SHOWN, BASED ON THE NORTH AMERICAN VERTICAL DATUM OF NAVD 1988 IN FEET.
3. ALL DISTANCES ARE GROUND UNLESS OTHERWISE NOTED.
4. PROPERTY LOCATED IN FLOOD ZONE "X", AREA DETERMINED TO BE OUTSIDE 0.2% CHANCE OF ANNUAL FLOOD BASED UPON FEMA COMMUNITY PANEL# 48085C0260K, EFFECTIVE JUNE 07, 2017.

PLANS PREPARED FOR:



**SKYWAY TOWERS**  
3637 MADACA LN.  
TAMPA, FL 33618  
OFFICE: (813) 960-6217

PROJECT INFORMATION:

**PEACHTREE  
SKYWAY SITE #: TX-09380**

2705 VIRGINIA PARKWAY  
MCKINNEY, TX 75069  
(COLLIN COUNTY)

PLANS PREPARED BY:



**TOWER ENGINEERING PROFESSIONALS**  
326 TRYON ROAD  
RALEIGH, NC 27603-3530  
OFFICE: (919) 661-6351  
www.tepgroup.net  
TX FIRM # F - 19415

SEAL:

REV	DATE	ISSUED FOR:
7	05-12-20	SUP EXHIBIT
6	05-08-20	SUP EXHIBIT
5	11-07-19	SUP EXHIBIT
4	07-18-19	SUP EXHIBIT

DRAWN BY: GSM CHECKED BY: JKW


SHEET TITLE:

**ZONING EXHIBIT**

SHEET NUMBER: <b>C-1</b>	REVISION: <b>7</b>
TEP #: 144363	

### LEGEND

- EXIST. PROPERTY LINE
- ADJ. PROPERTY LINE
- EXIST. UTILITY POLE
- EXIST. LIGHT POLE
- EXIST. HYDRANT
- EXIST. TELCO PEDESTAL
- PROPERTY CORNER
- LEASE/EASE. CORNER
- EXIST. CONTOUR LINE
- EDGE OF PAVEMENT
- OVERHEAD WIRE
- RIGHT-OF-WAY
- CHAIN LINK FENCE
- EXISTING TREE LINE

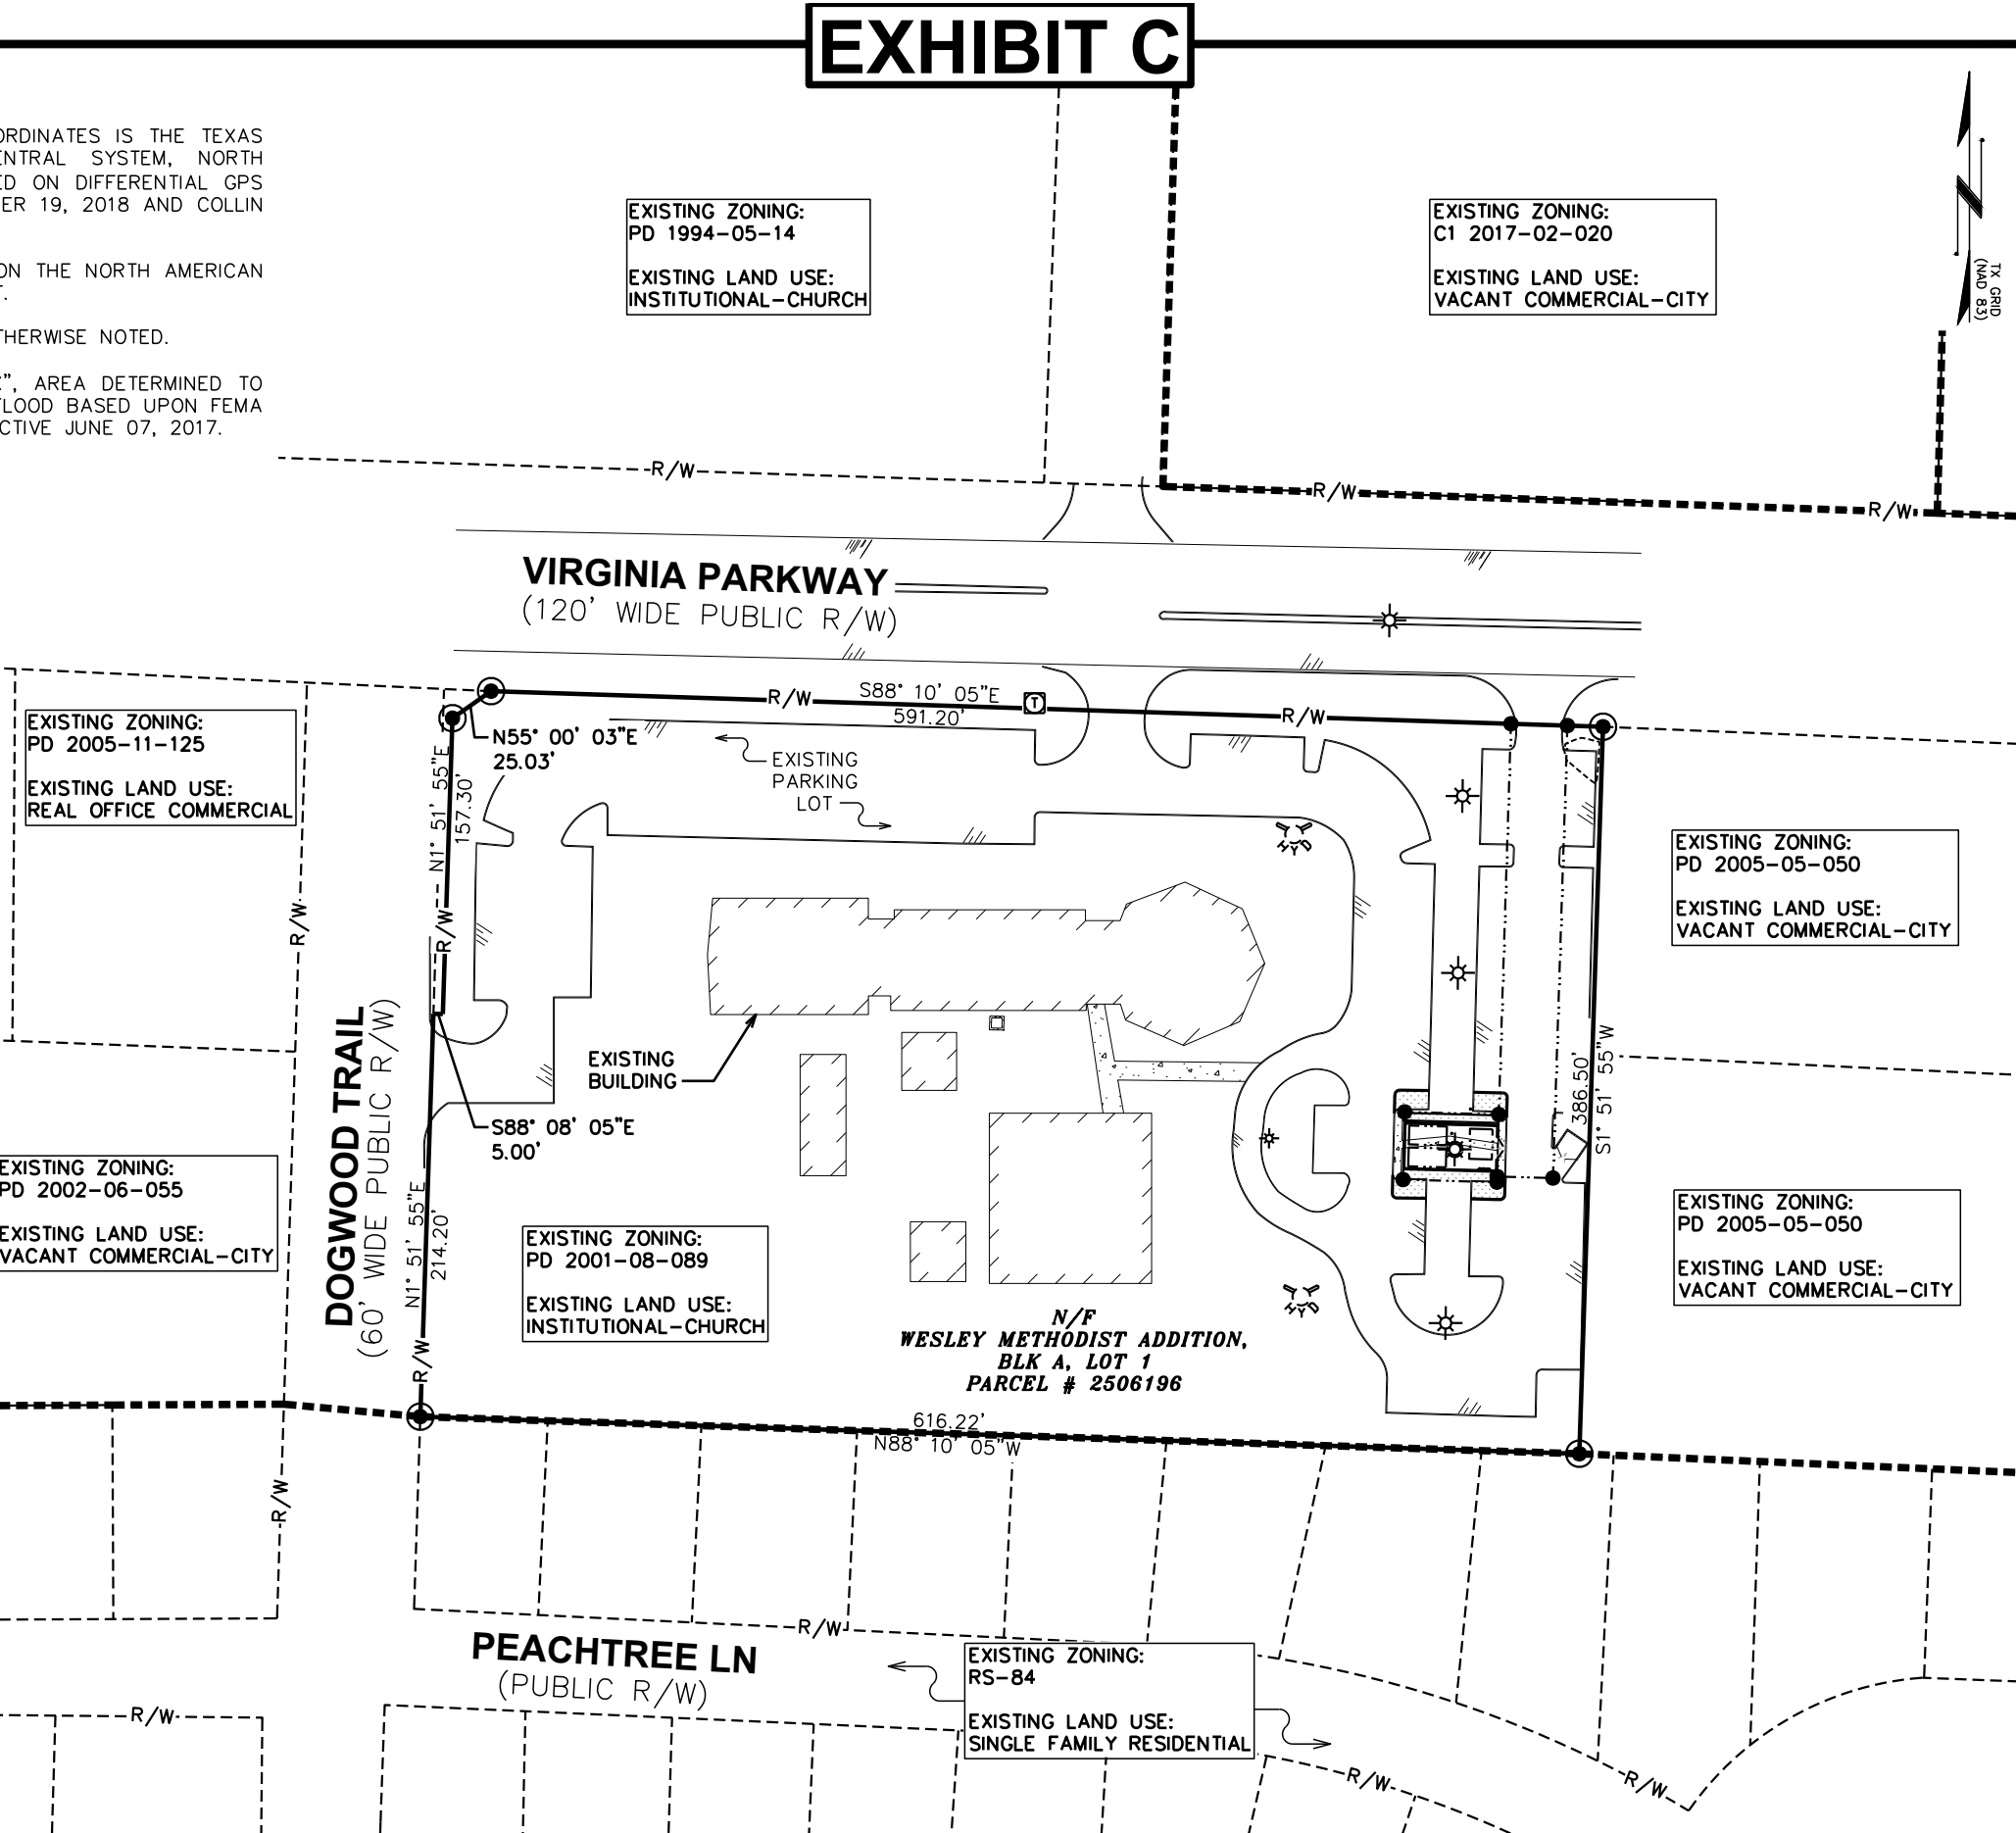


**ZONING EXHIBIT**

SCALE: 1" = 100'

# EXHIBIT D

PLANTING SCHEDULE								
ITEM	QTY.	BOTANICAL NAME	COMMON NAME	HEIGHT @ PLANTING	HEIGHT @ MATURITY	CALIPER/ SPREAD	SPACING	REMARKS
<b>CANOPY TREES</b>								
①	4	<i>Aesculus argute</i>	TEXAS BUCKEYE	12'-0"	35'-40"	4"	-	SHOWN AS
<b>MULCH</b>								
②	30	<i>Leucophyllum frutescens</i>	TEXAS SAGE	3'-0"	8'-0" (MIN)	-	3'-0" (MIN)	SHOWN AS
<b>MULCH</b>								
③	-	-	-	-	-	-	-	APPLY 3"-4" DEEP FROM THE TRUNKLINE TO THE DRIPLINE. FOR GROUND COVER - APPLY 1"-2" DEEP.

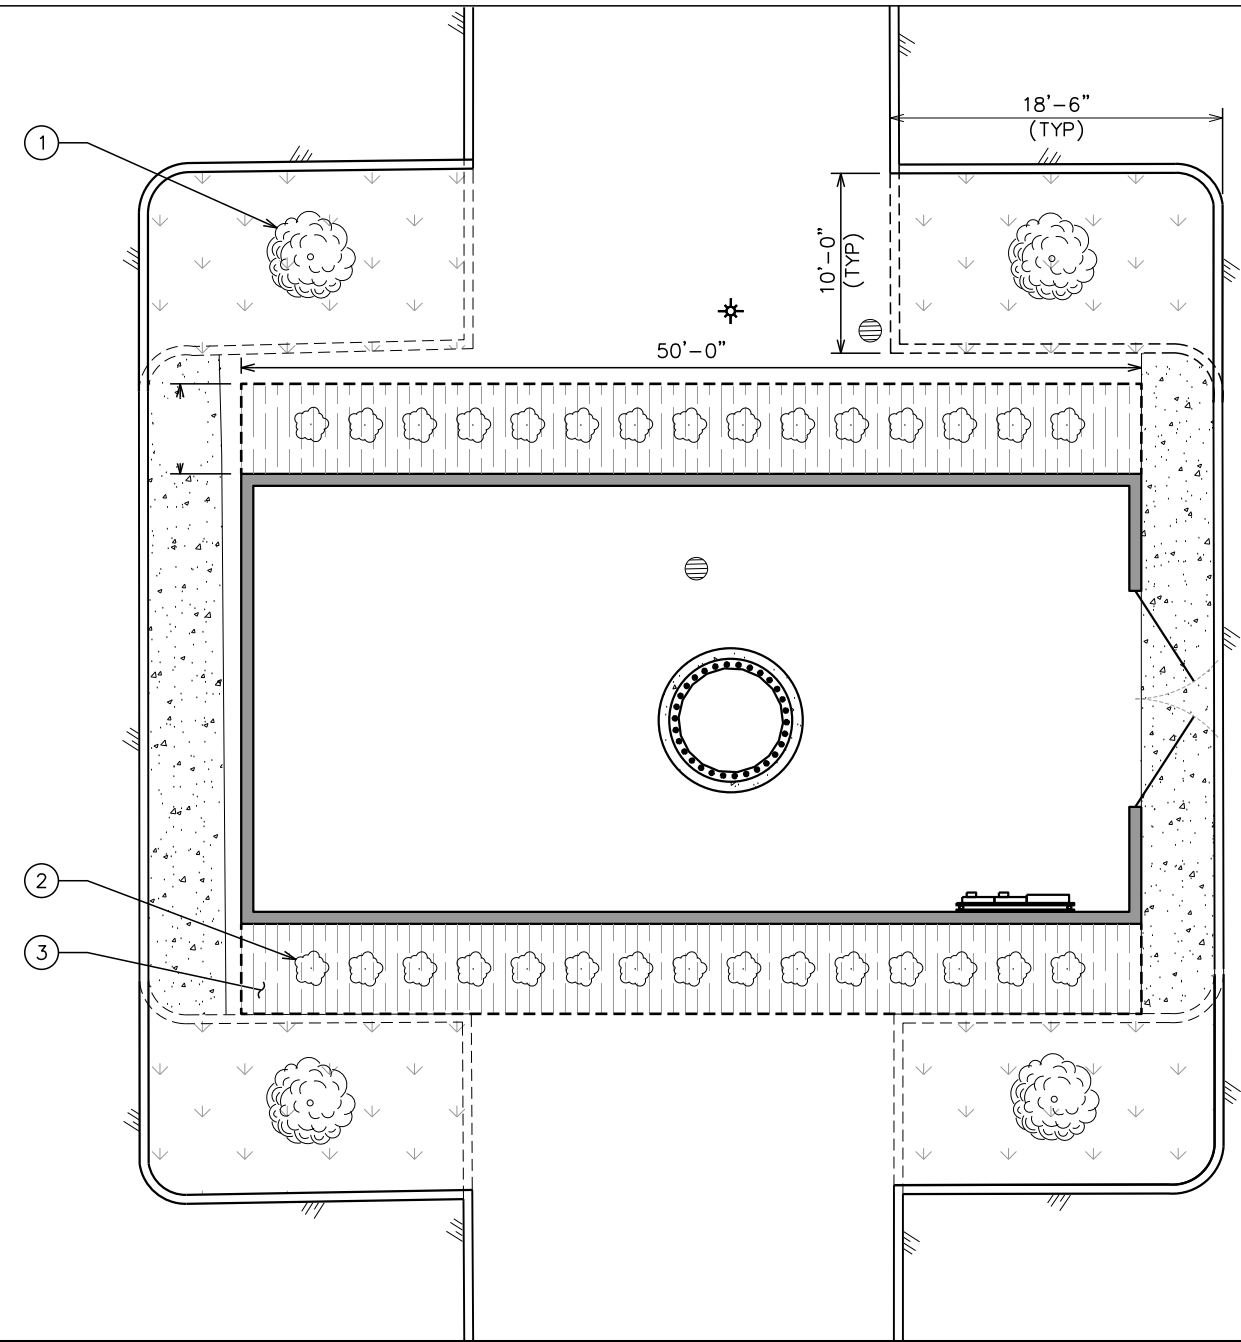

PLANS PREPARED FOR:

**SKYWAY TOWERS**  
 3637 MADACA LN.  
 TAMPA, FL 33618  
 OFFICE: (813) 960-6217

PROJECT INFORMATION:

**PEACHTREE**  
**SKYWAY SITE #: TX-09380**

2705 VIRGINIA PARKWAY  
 MCKINNEY, TX 75069  
 (COLLIN COUNTY)

PLANS PREPARED BY:

**TOWER ENGINEERING PROFESSIONALS**  
 326 TRYON ROAD  
 RALEIGH, NC 27603-3530  
 OFFICE: (919) 661-6351  
 www.tepgroup.net  
 TX FIRM # F - 19415

SEAL:

REV	DATE	ISSUED FOR:
7	05-12-20	SUP EXHIBIT
6	05-08-20	SUP EXHIBIT
5	11-07-19	SUP EXHIBIT
4	07-18-19	SUP EXHIBIT

DRAWN BY: GSM | CHECKED BY: JKW

SHEET TITLE:

**LANDSCAPING PLAN**

SHEET NUMBER: <b>L-1</b>	REVISION: <b>7</b>
	TEP #: 144363

**LANDSCAPING PLAN**  
 SCALE: 3/32" = 1'-0"

