




**1** COFFEE / BAKERY ELEVATION - EAST  
3/16" = 1'-0"

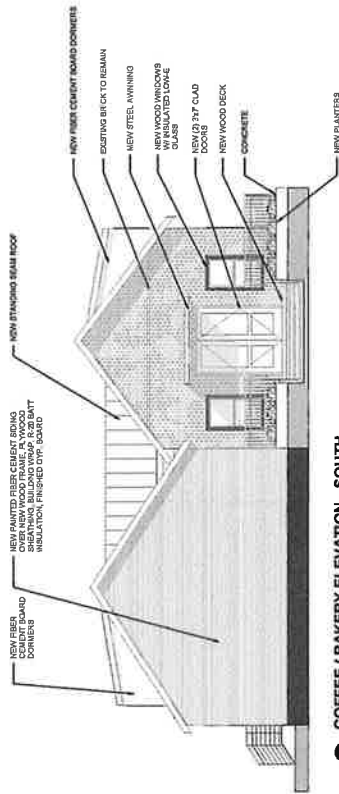

**2** COFFEE / BAKERY ELEVATION - SOUTH  
3/16" = 1'-0"

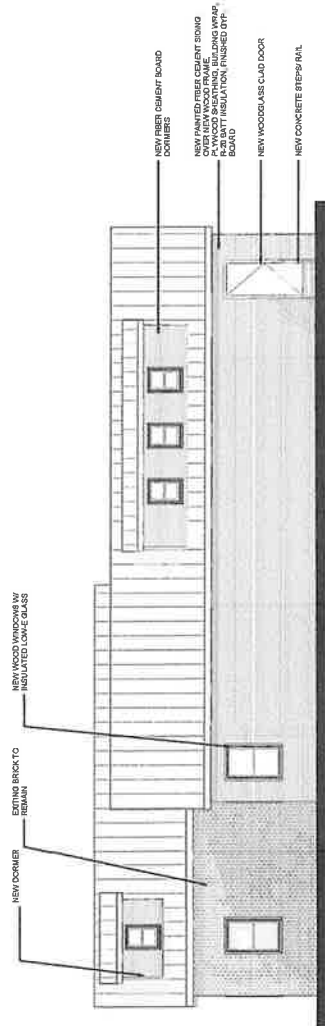

**3** COFFEE / BAKERY ELEVATION - WEST  
3/16" = 1'-0"

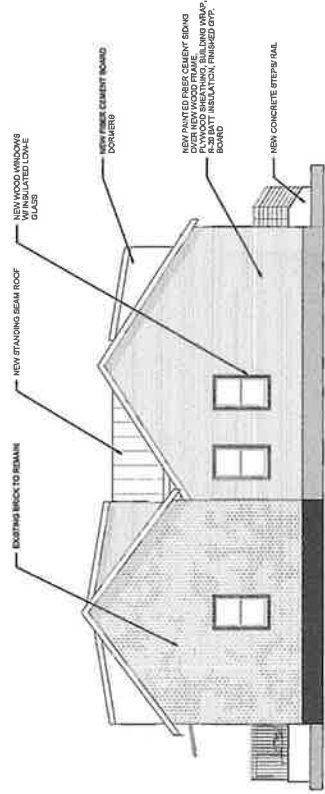

**4** COFFEE / BAKERY ELEVATION - NORTH  
3/16" = 1'-0"



ASK FOR BIDDING  
OR  
CONTRACTS  
PH: 972.302.9747


# TUPPS BREWERY

05.11.2020

McKINNEY GRAIN & FEED  
402 LOUISIANA STREET, MCKINNEY,  
TEXAS 75069

# PRELIMINARY DESIGN - TAPROOM PLANS

1/8" = 1'-0"

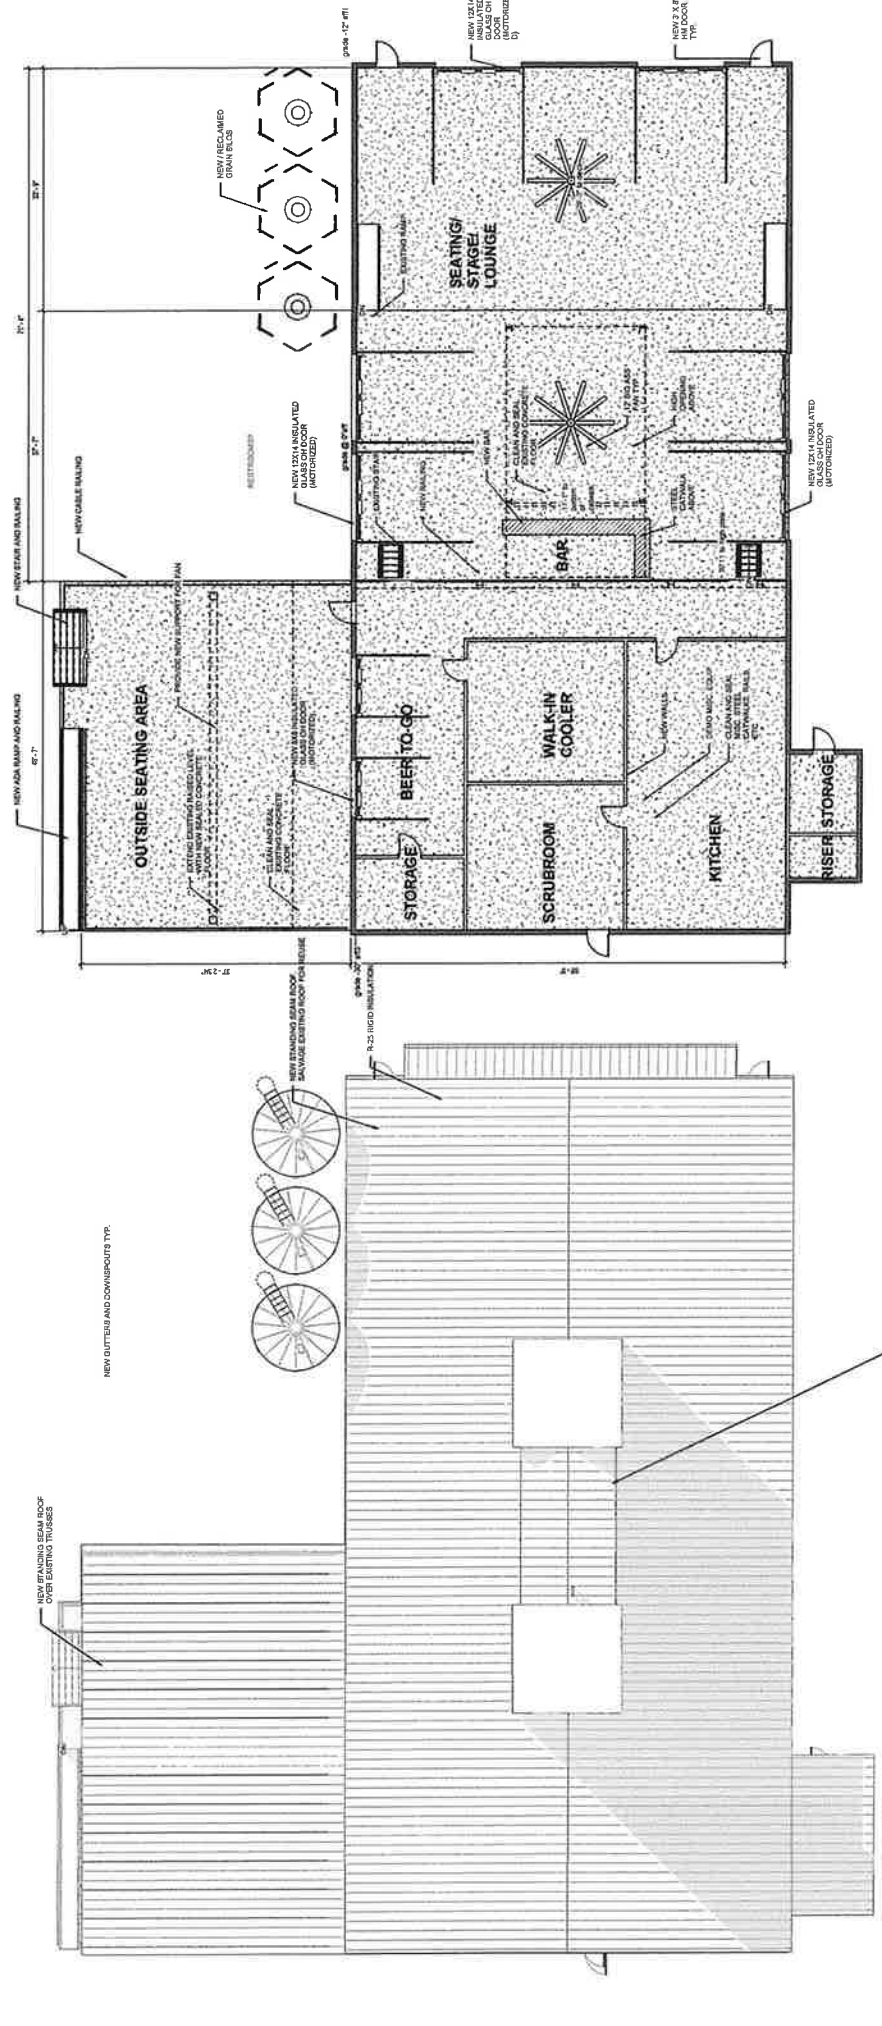

**1** TAPROOM ROOF PLAN  
1/8" = 1'-0"

**2** TAPROOM FLOOR PLAN  
1/8" = 1'-0"



FOR THE RECORD OF THE ARCHITECTURE  
NO. 1, NOVEMBER 2019

# TUPPS BREWERY


05.11.2020

McKINNEY GRAIN & FEED  
402 LOUISIANA STREET, MCKINNEY,  
TEXAS 75069

# PRELIMINARY DESIGN - TAPROOM ELEVATIONS


1/8" = 1'-0"

INDUSTRIAL  
AGRICULTURAL  
RAW  
MATERIALS  
PEEL AWAY LAYERS  
EXPOSE  
DISTILL  
ARTISANAL

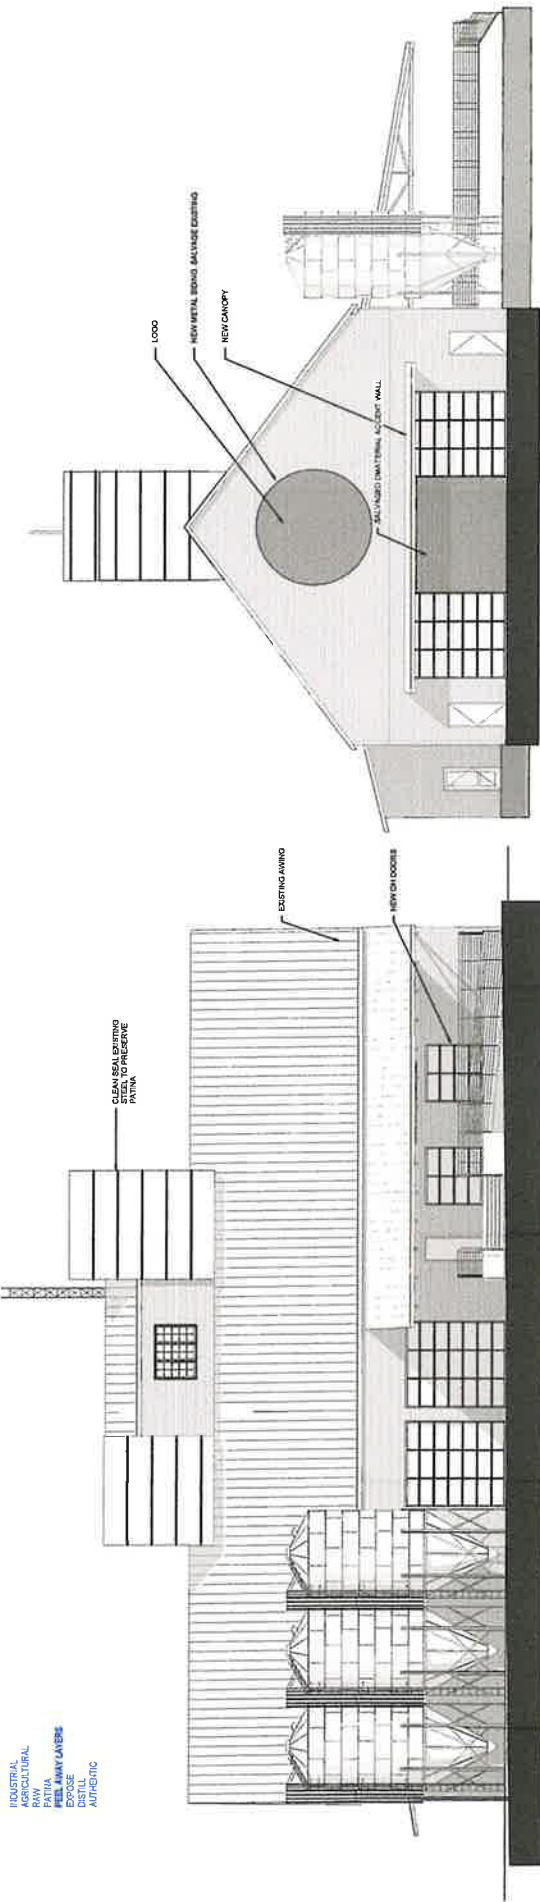

**1** TAPROOM ELEVATION - NORTH  
1/8" = 1'-0"

**2** TAPROOM ELEVATION - EAST  
1/8" = 1'-0"

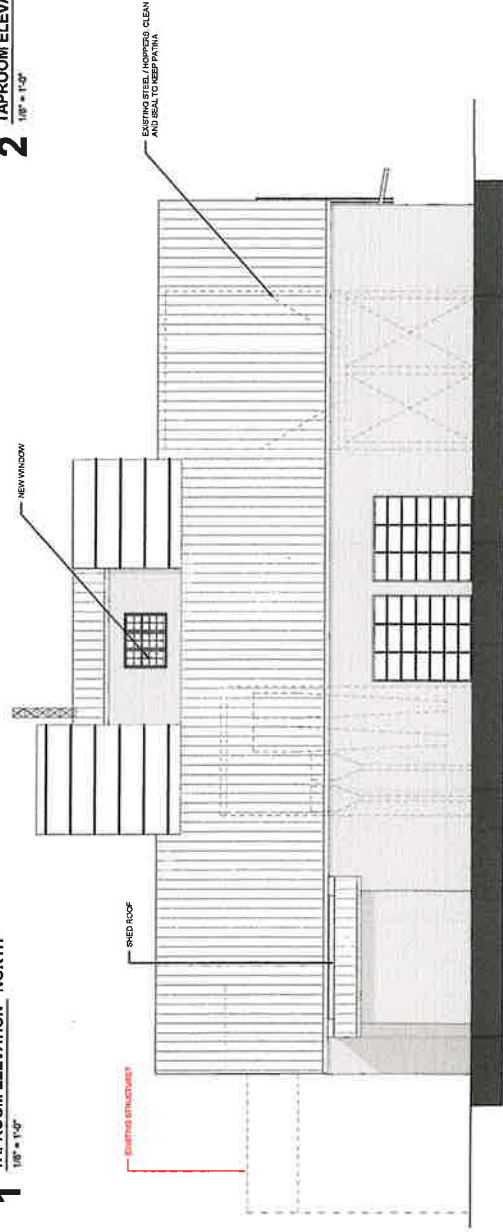

**3** TAPROOM ELEVATION - SOUTH  
1/8" = 1'-0"

CONDUIT ARCHITECTURE + DESIGN  
972.302.9747  
CONDUITDAD.COM

conduit  
ARCHITECTURE + DESIGN


# TUPPS BREWERY

05.11.2020


MCKINNEY GRAIN & FEED  
402 LOUISIANA STREET, MCKINNEY,  
TEXAS 75069

# PRELIMINARY DESIGN - BARREL AGING PLANS


1/8" = 1'-0"

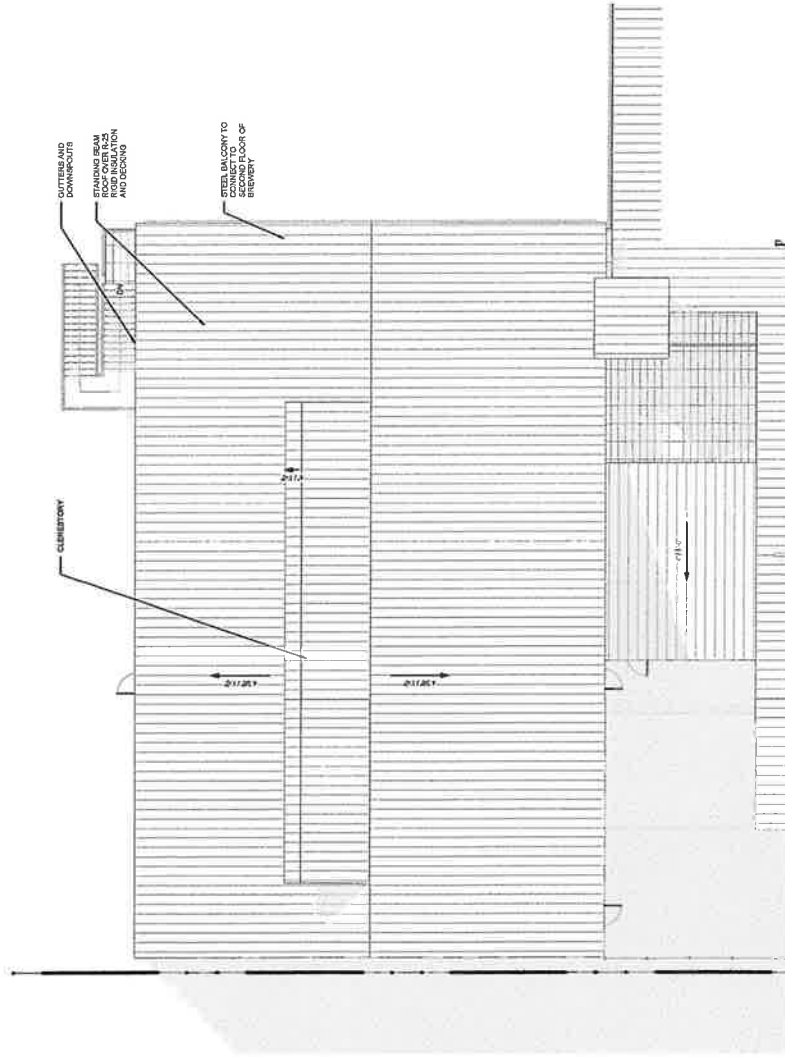

**1** BREWERY AND ROOF FOR BARREL AGING BUILDING  
1/8" = 1'-0"

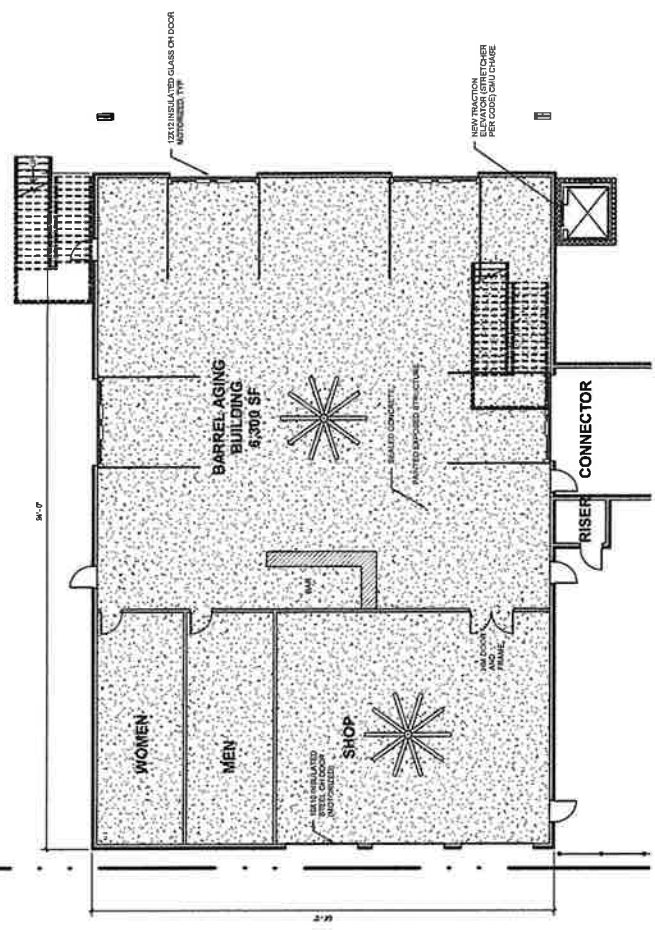

**2** BARREL AGING FLOOR PLAN  
1/8" = 1'-0"

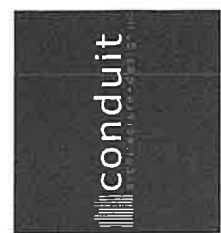

10000 W. UNIVERSITY BLVD.  
SUITE 100  
DALLAS, TEXAS 75243  
PH: 972.302.9747


# TUPPS BREWERY

05.11.2020

McKINNEY GRAIN & FEED  
402 LOUISIANA STREET, MCKINNEY,  
TEXAS 75069

## PRELIMINARY DESIGN - BARREL AGING ELEVATIONS

3/16" = 1'-0"

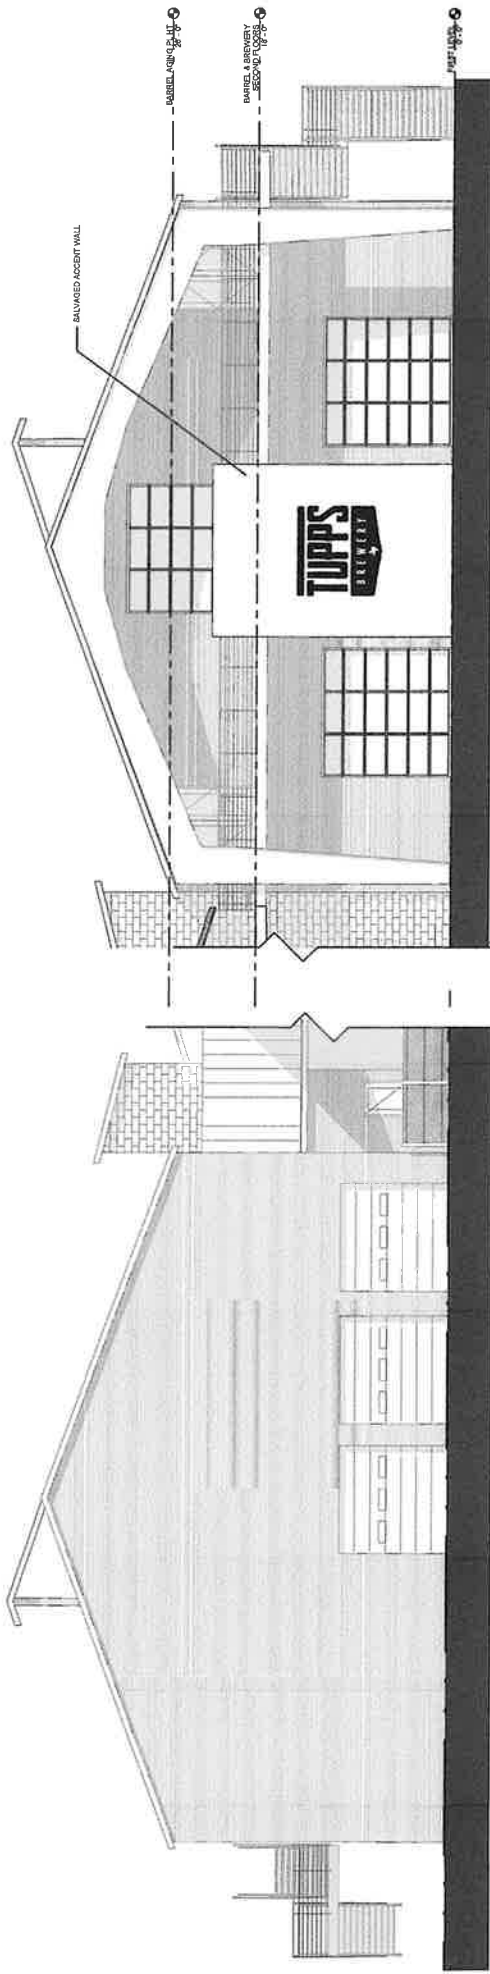

**1** BARREL AGING ELEVATION WEST  
3/16" = 1'-0"

**2** BARREL AGING ELEVATION - EAST  
3/16" = 1'-0"



ALL RIGHTS RESERVED  
NO REPRODUCTION OR  
TRANSMISSION  
WITHOUT PERMISSION

# TUPPS BREWERY

05.11.2020


McKINNEY GRAIN & FEED  
402 LOUISIANA STREET, MCKINNEY,  
TEXAS 75069

## PRELIMINARY DESIGN - BARREL AGING ELEVATIONS

3/16" = 1'-0"



**1** BARREL AGING ELEVATION - SOUTH  
3/16" = 1'-0"

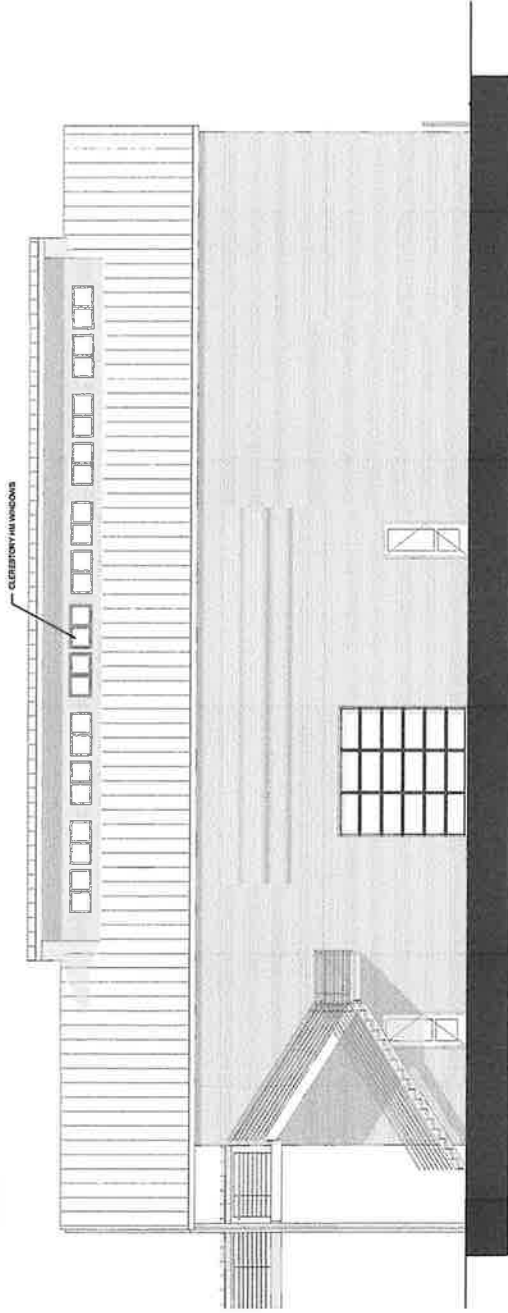

**2** BARREL AGING ELEVATION - NORTH  
3/16" = 1'-0"




# TUPPS BREWERY

05.11.2020


McKINNEY GRAIN & FEED  
402 LOUISIANA STREET, MCKINNEY,  
TEXAS 75069

# PRELIMINARY DESIGN - BREWERY


3/32" = 1'-0"

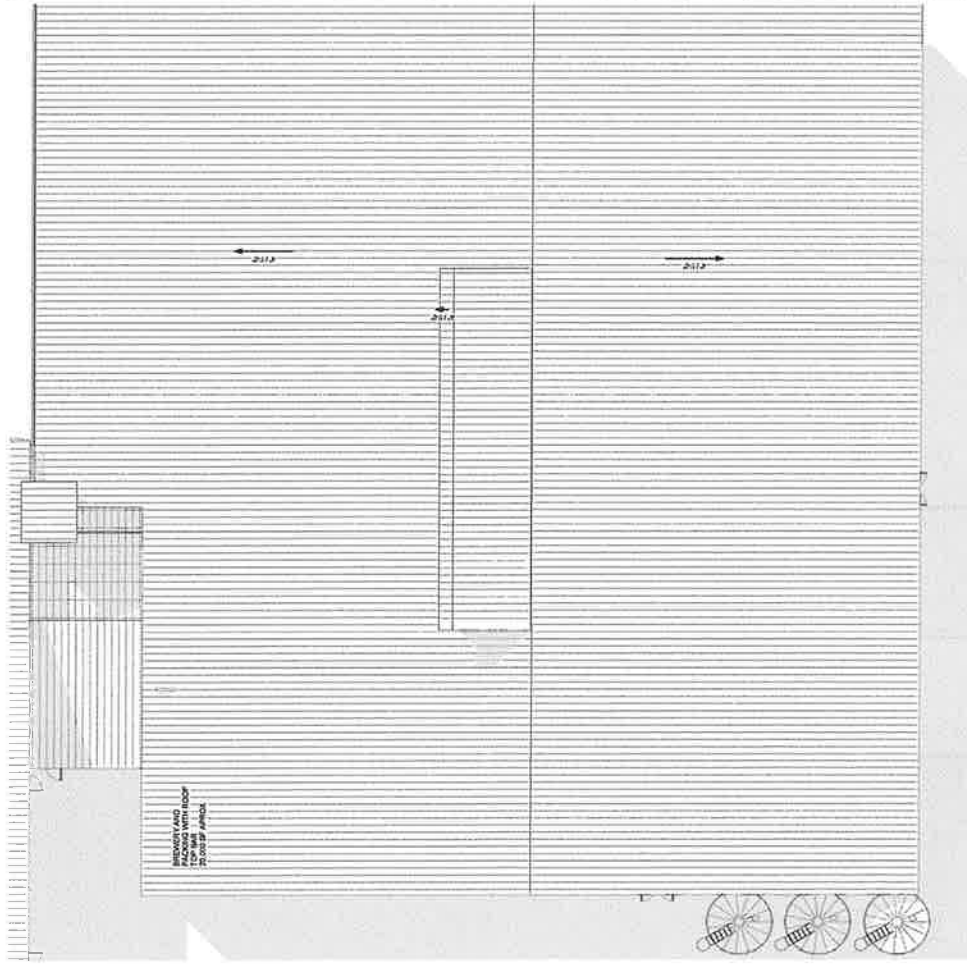

**1** BREWERY ROOF PLAN  
3/32" = 1'-0"

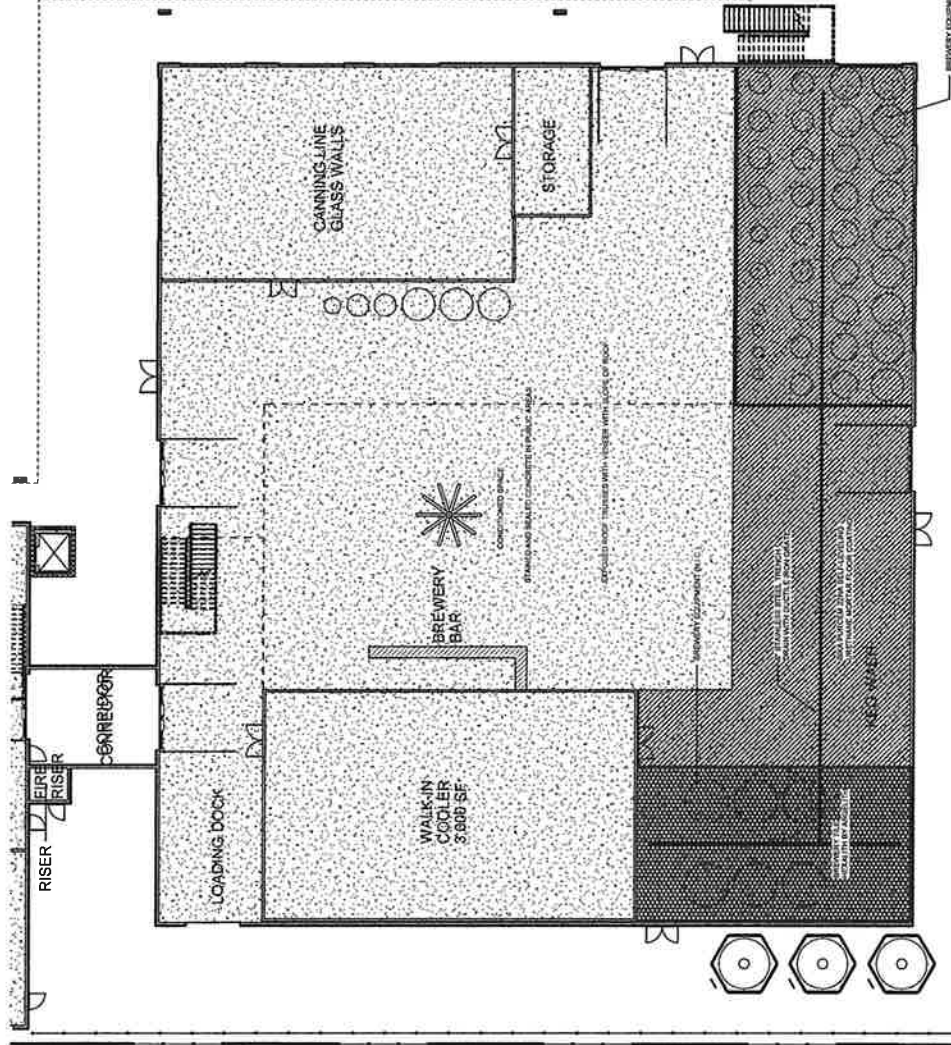

**2** BREWERY FLOOR PLAN  
3/32" = 1'-0"

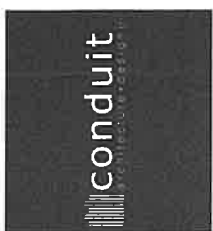

402 FOR BROWNSVILLE  
402 FOR BROWNSVILLE  
402 FOR BROWNSVILLE




# TUPPS BREWERY

05.11.2020


McKINNEY GRAIN & FEED  
402 LOUISIANA STREET, MCKINNEY,  
TEXAS 75069

## PRELIMINARY DESIGN - BARREL AGING & BREWERY

1/8" = 1'-0"

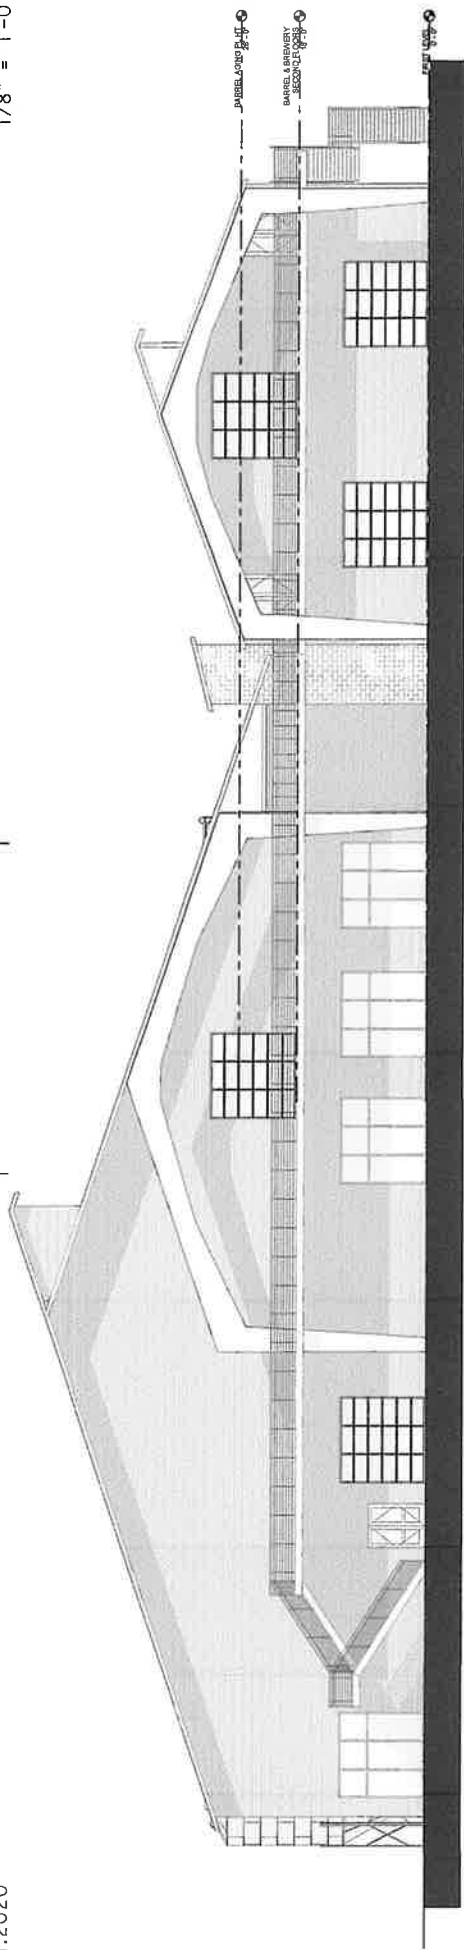

**1** BREWERY ELEVATION - EAST  
1/8" = 1'-0"

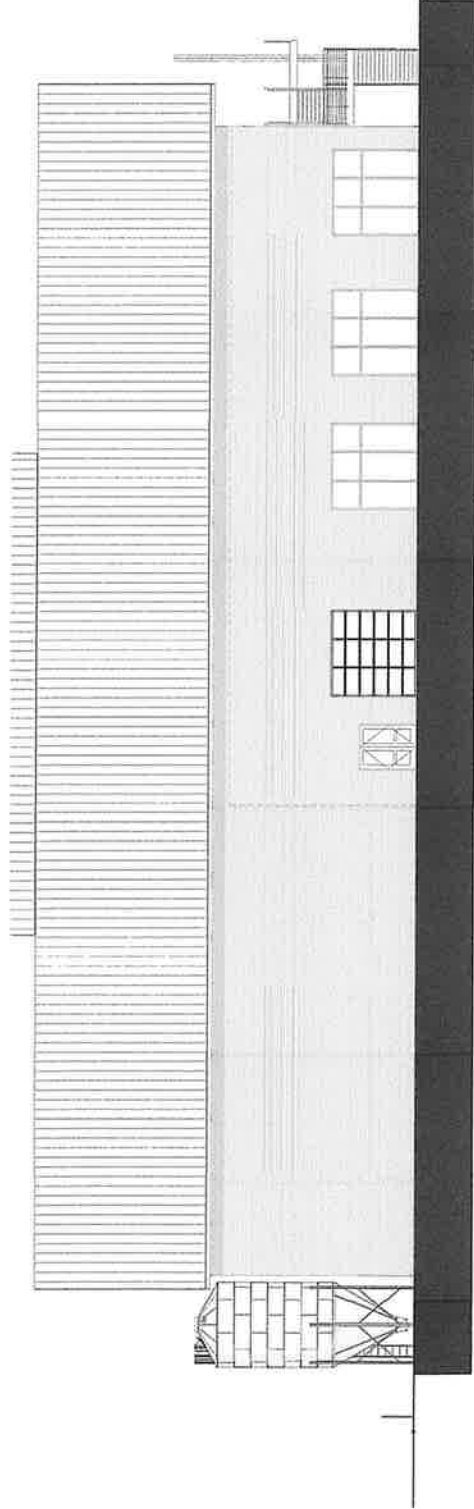



**2** BREWERY ELEVATION - SOUTH  
1/8" = 1'-0"

# TUPPS BREWERY

05.11.2020

McKINNEY GRAIN & FEED  
402 LOUISIANA STREET, MCKINNEY,  
TEXAS 75069

## EXTERIOR CONCEPT IMAGES

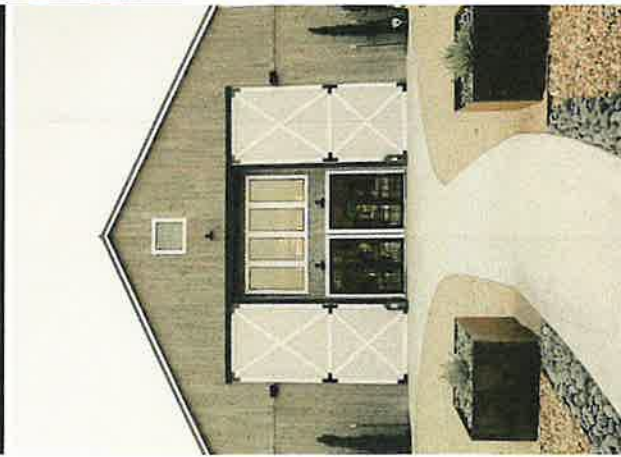
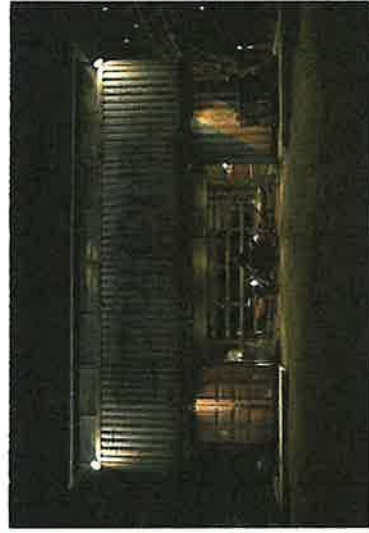


# TUPPS BREWERY

05.11.2020

McKINNEY GRAIN & FEED  
402 LOUISIANA STREET, MCKINNEY,  
TEXAS 75069

# INTERIOR CONCEPT IMAGES

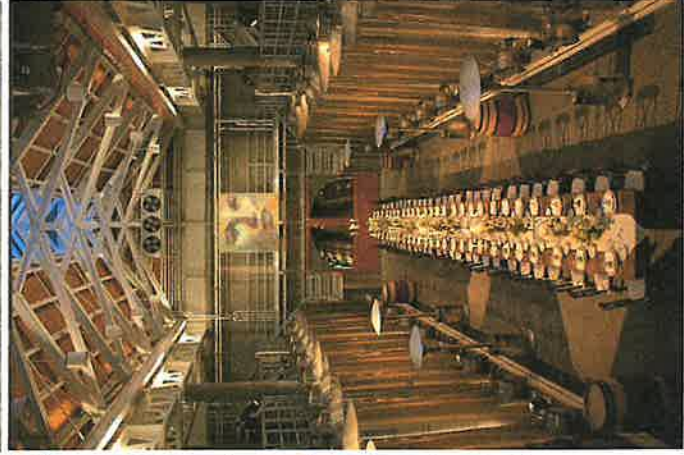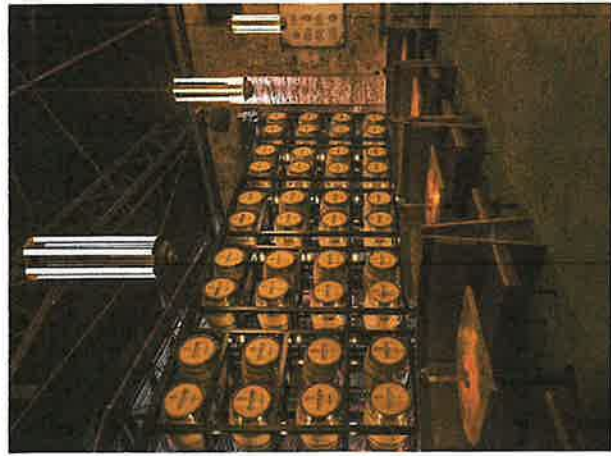

ALL RIGHTS RESERVED  
PHOTO: J. GARDNER  
2020

conduit.com

t 972.302.9747


conduit architecture + design

# TUPPS BREWERY

05.01.2020

## OVERALL PLAN

MCKINNEY GRAIN & FEED  
EASTSIDE DOWNTOWN MCKINNEY

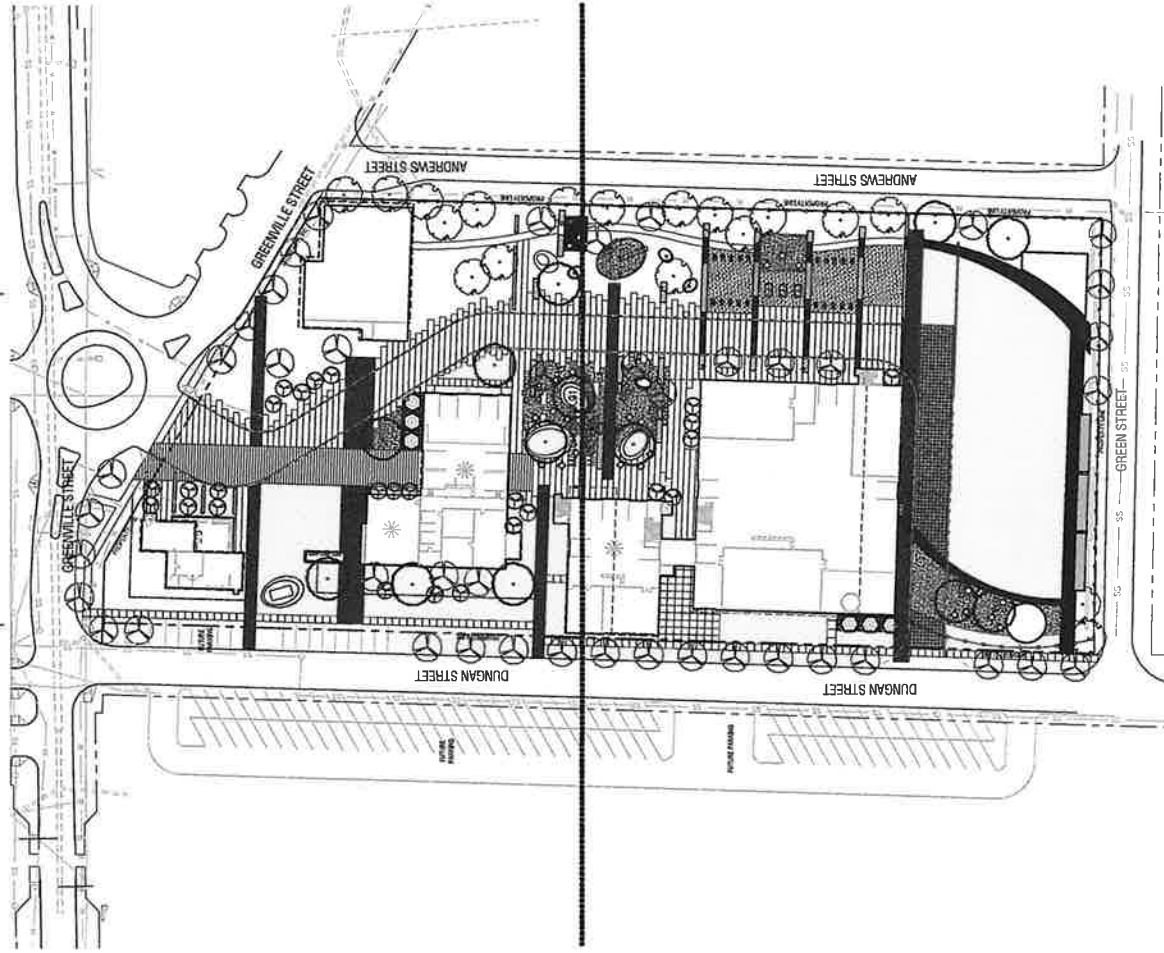

Overall Plan  
Scale: 1" = 40'-0"

**Kimley»Horn**  
240 EAST DAVIS ST., SUITE 1100  
MCKINNEY, TX 75069  
(972) 311-3339



NOT FOR CONSTRUCTION  
APPROVAL REQUIRED IN ALL  
JURISDICTIONS

conduit.ed.com

t 972.302.9747

conduit architecture + design



