


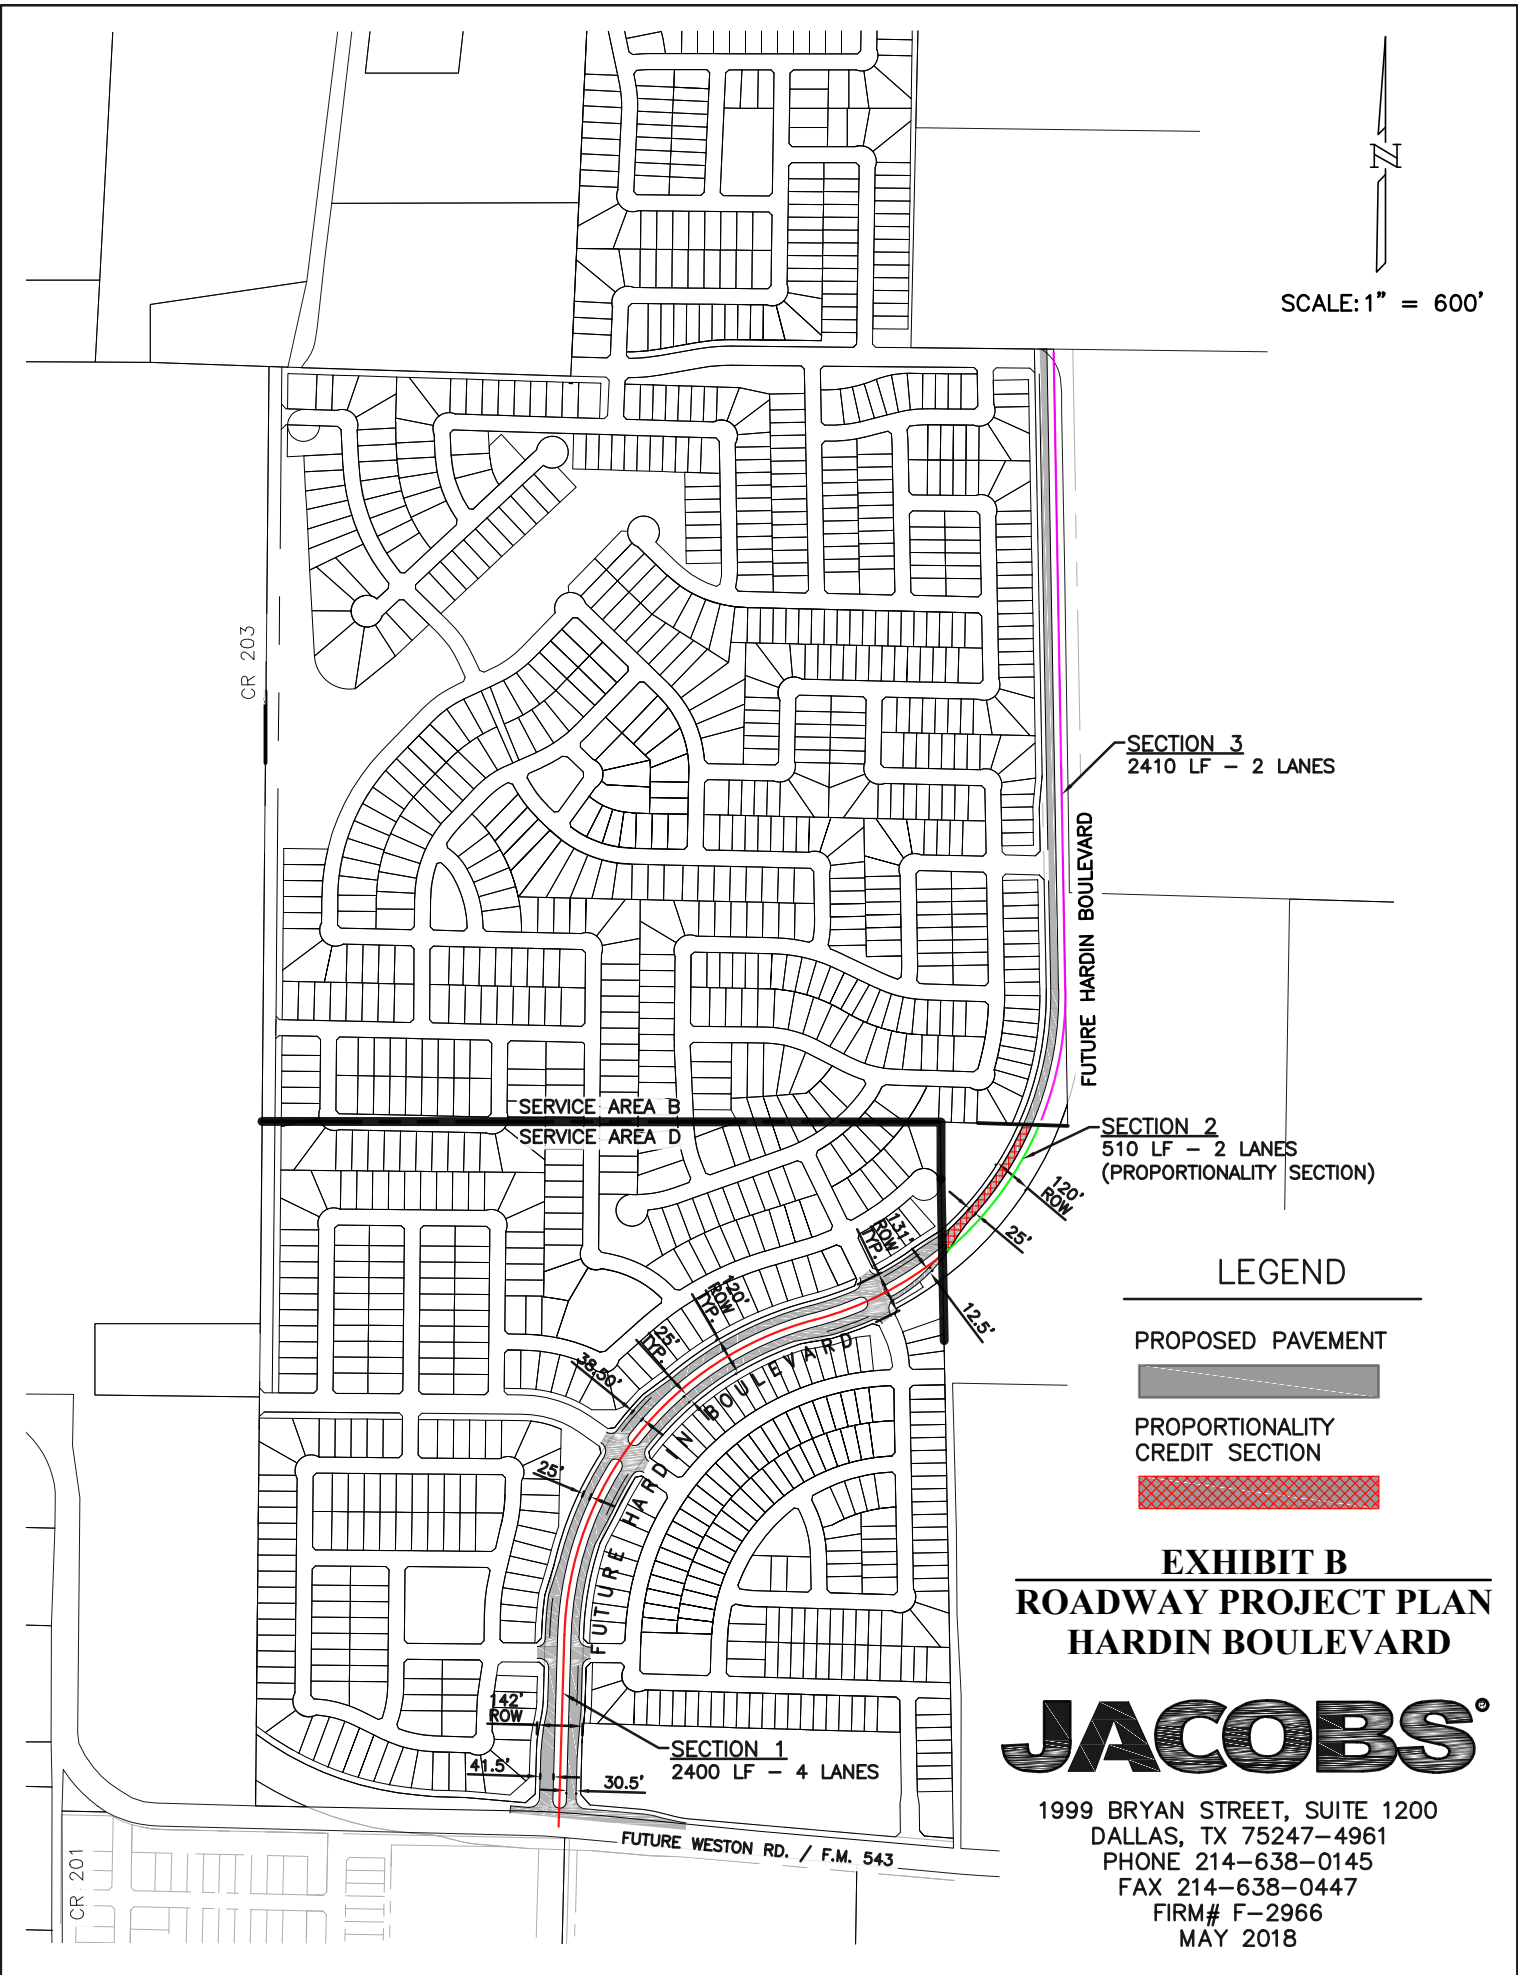

SCALE: 1" = 600'



SECTION 3
2410 LF - 2 LANES

FUTURE HARDIN BOULEVARD

SECTION 2
510 LF - 2 LANES
(PROPORTIONALITY SECTION)

SERVICE AREA B
SERVICE AREA D

LEGEND

PROPOSED PAVEMENT



PROPORTIONALITY
CREDIT SECTION



EXHIBIT B
ROADWAY PROJECT PLAN
HARDIN BOULEVARD



1999 BRYAN STREET, SUITE 1200
DALLAS, TX 75247-4961
PHONE 214-638-0145
FAX 214-638-0447
FIRM# F-2966
MAY 2018