

Qty: 1 Metal Canopy  
Width: 50'-0"  
Projection: 4'-0"  
Height: 8"

8/4/2017

History: Original



Approved By:

These plans are the exclusive property of Suntec Industries and are the result of the original work for the sole purpose of consideration of whether to purchase these plans or to purchase a product manufactured according to these plans. Distribution or exhibition of these plans to anyone other than an employee of your company or use of these plans to construct a product similar to the one embodied herein is expressly forbidden. In the event that this should occur, Suntec Industries expect to be paid a design fee and reimbursed for the time and effort entailed in creating these designs or plans for your company

**Suntec**<sup>®</sup>  
**SIGNS & AWNINGS**  
3220 QUEBEC STREET  
DALLAS, TEXAS 75247  
214-630-1116  
Copyright © Suntec Industries 2017  
email: Sales@suntecindustries.com  
www.suntecindustries.com

Gather

Scale:  
NTS


Proof Page 1

Qty: 1 Metal Canopy  
 Width: 50'-0"  
 Projection: 4'-0"  
 Height: 8"

8/4/2017

History: Original

Approved By:

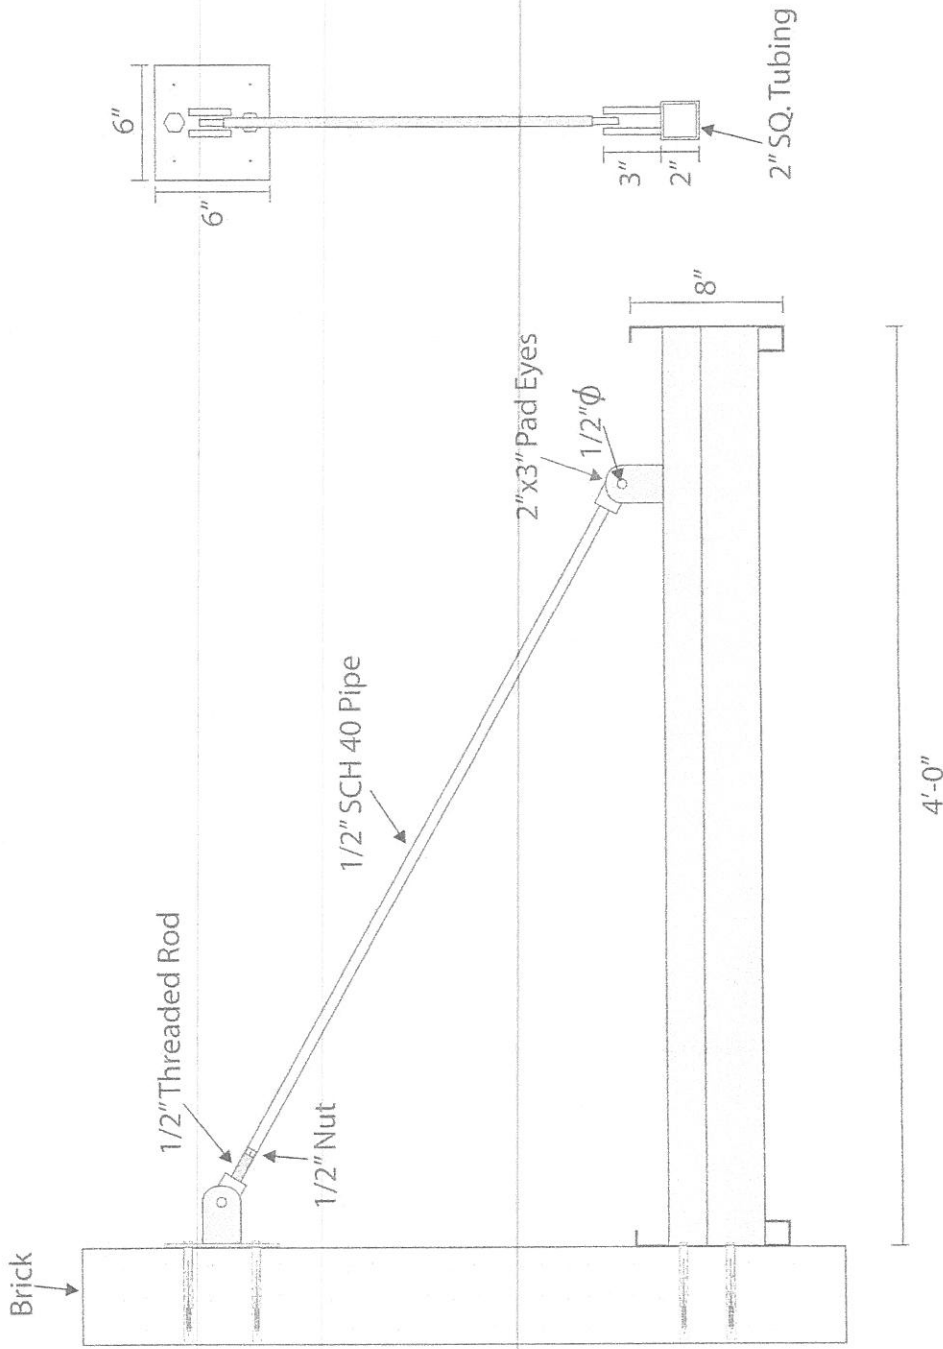

## CANOPY SIDE VIEW

These plans are the exclusive property of Suntec Industries and are the result of the original work for the sole purpose of consideration of whether to purchase these plans or to purchase a product manufactured according to these plans. Distribution or exhibition of these plans to anyone other than an employee of your company or use of these plans to construct a product similar to the one embodied herein is expressly forbidden. In the event that this should occur, Suntec Industries expect to be paid a design fee and reimbursed for the time and effort entailed in creating these designs or plans for your company

3220 QUEBEC STREET  
 DALLAS, TEXAS 75247

**Suntec**<sup>®</sup>  
 SIGNS & AWNINGS

Copyright © Suntec Industries 2017  
 214-630-1116  
 email: Sales@suntecindustries.com  
 www.suntecindustries.com

Gather


Scale:  
 NTS

Proof Page 2

Qty: 1 Metal Canopy  
Width: 50'-0"  
Projection: 4'-0"  
Height: 8"

8/4/2017

History: Original

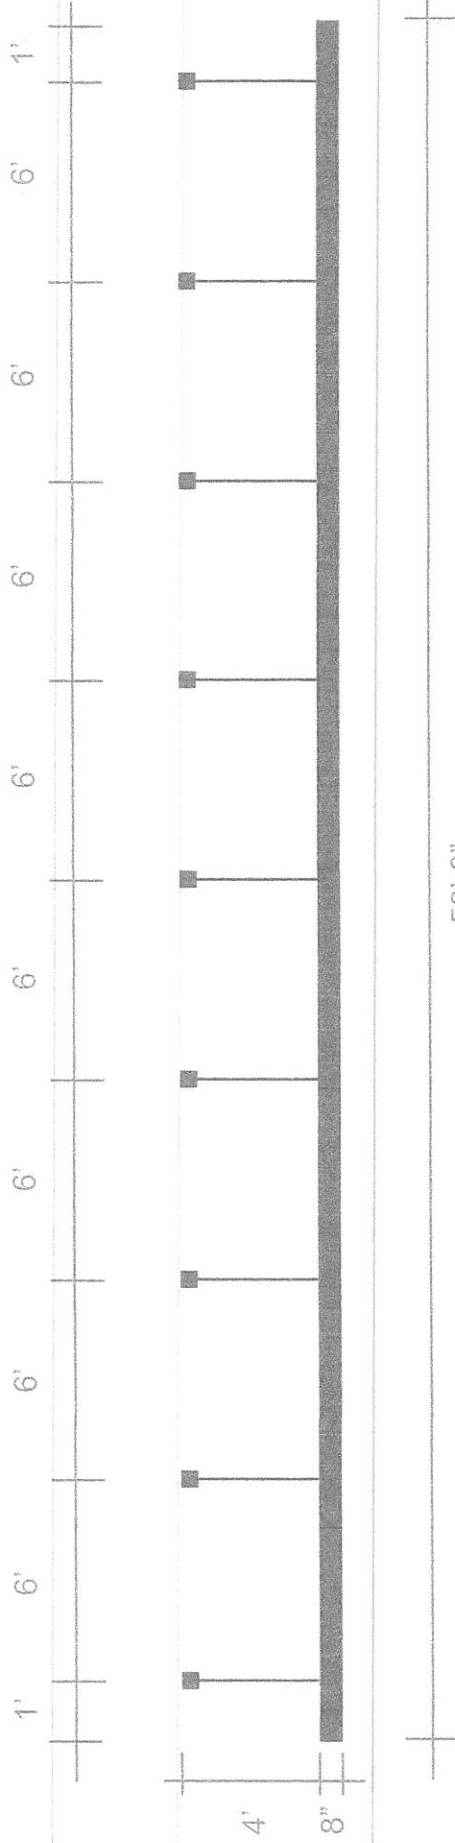

## Canopy Front View

Approved By:

These plans are the exclusive property of Suntec Industries and are the result of the original work for the sole purpose of consideration of whether to purchase these plans or to purchase a product manufactured according to these plans. Distribution or exhibition of these plans to anyone other than an employee of your company or use of these plans to construct a product similar to the one embodied herein is expressly forbidden. In the event that this should occur, Suntec Industries expect to be paid a design fee and reimbursed for the time and effort entailed in creating these designs or plans for your company

**Suntec**<sup>®</sup>  
SIGNS & AWNINGS  
3220 QUEBEC STREET  
DALLAS, TEXAS 75247  
214-630-1116  
Copyright © Suntec Industries 2017  
email: Sales@suntecindustries.com  
www.suntecindustries.com

Gather

Scale:  
NTS

Proof Page 4