



Sewell Audi
Façade Plan Appeal
15-155FR

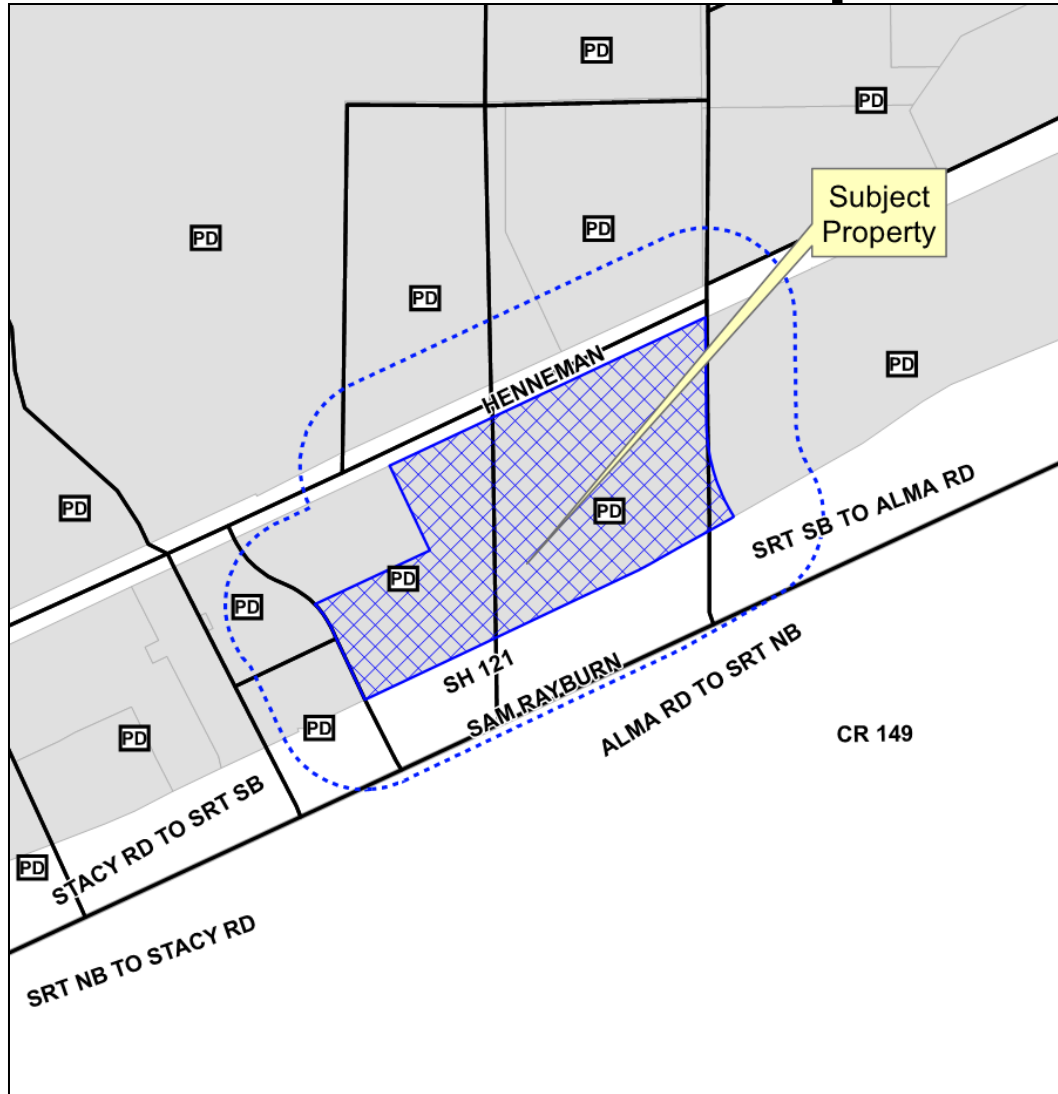


Location Map




Aerial Exhibit

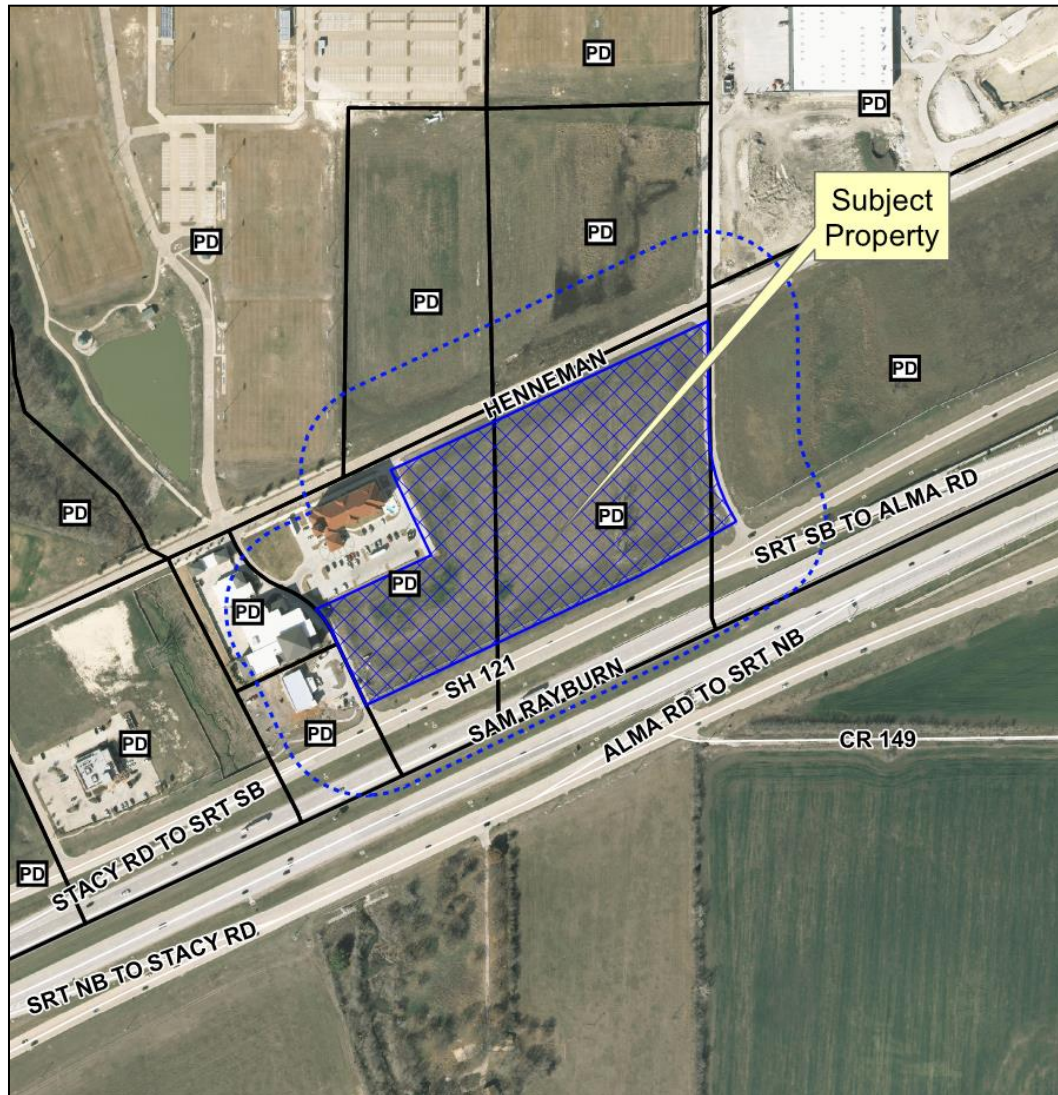


Proposed Site Plan

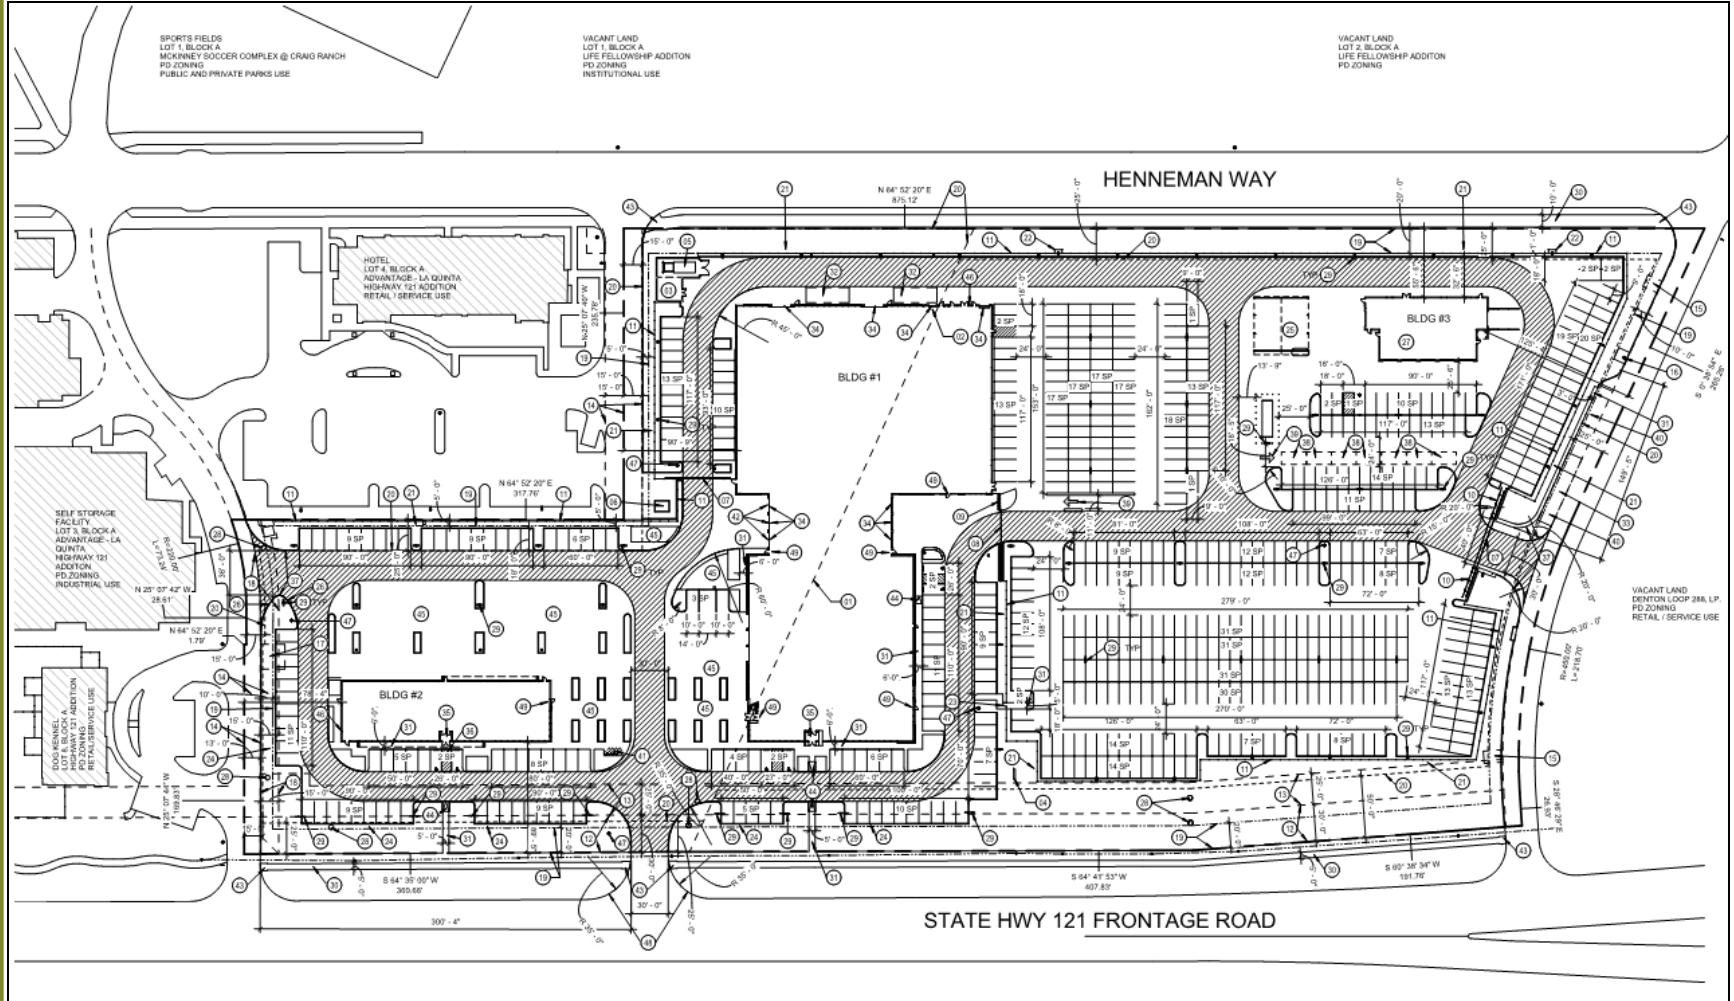


Proposed Landscape Plan

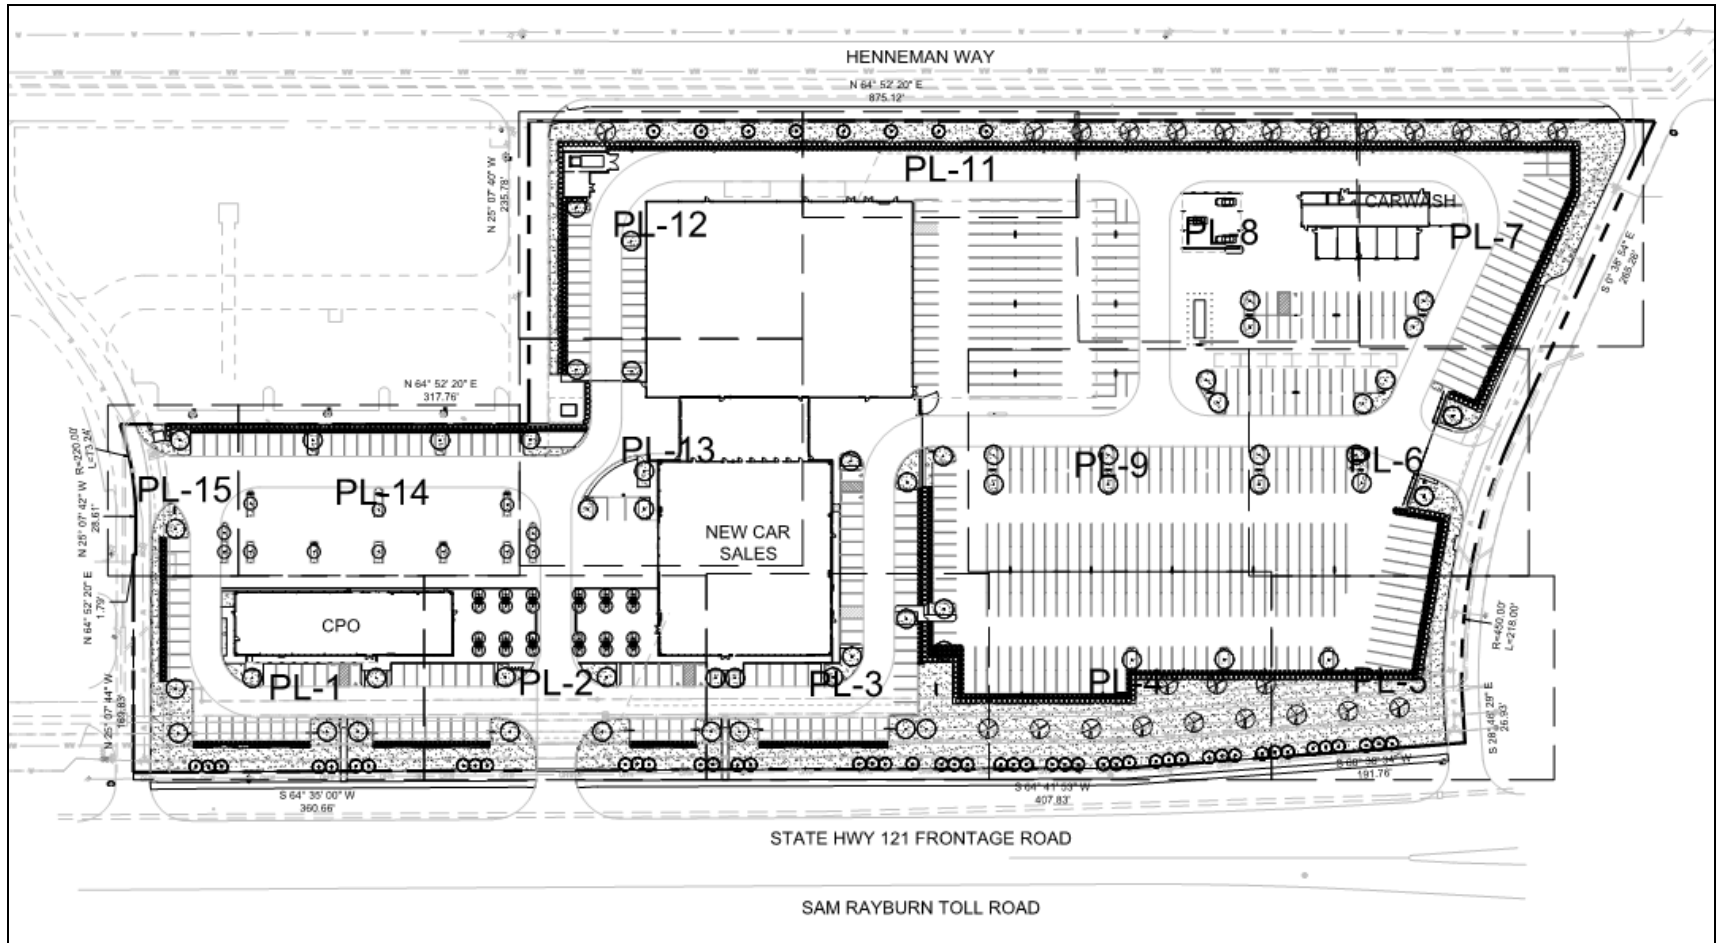


Prop. Colored Elevations Bldg. #1

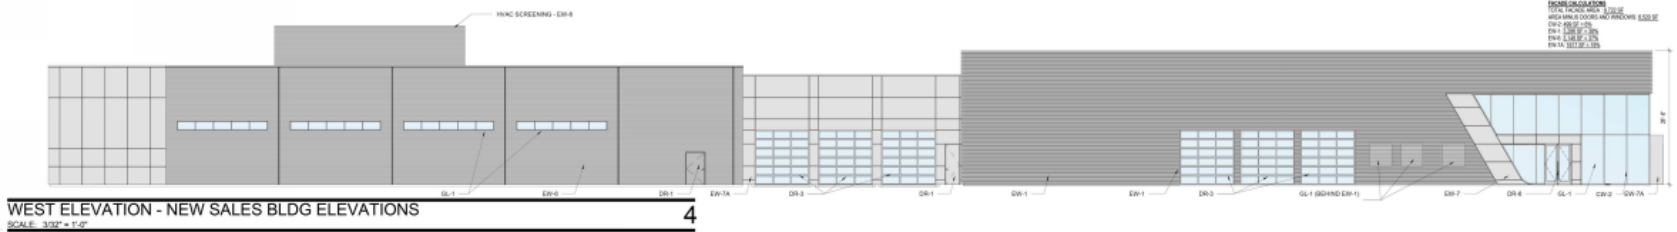


WEST ELEVATION - NEW SALES BLDG ELEVATIONS
SCALE: 3/32" = 1'-0"
4

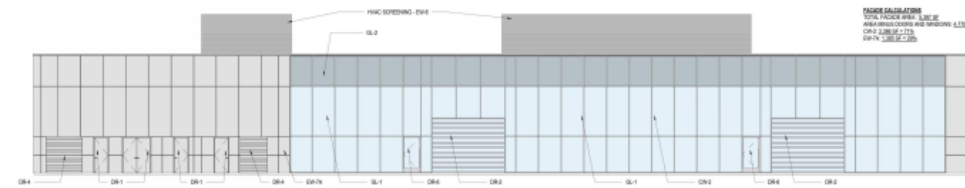

NORTH ELEVATION - NEW SALES BLDG ELEVATIONS
SCALE: 3/32" = 1'-0"
3

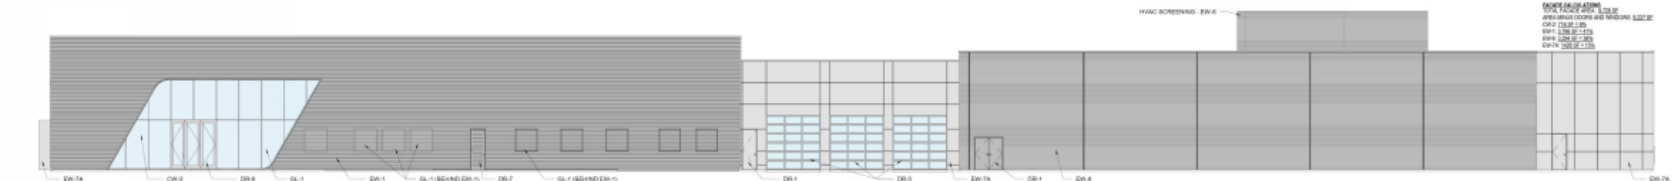

EAST ELEVATION - NEW SALES BLDG ELEVATIONS
SCALE: 3/32" = 1'-0"
2

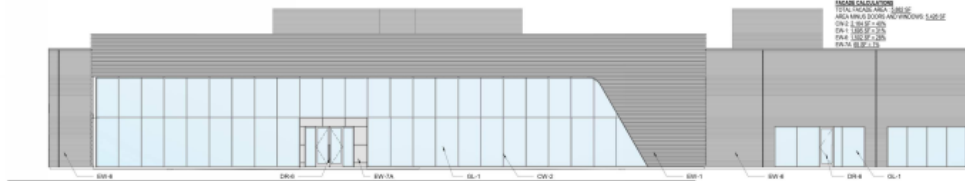

SOUTH ELEVATION - NEW SALES BLDG ELEVATIONS
SCALE: 3/32" = 1'-0"
1

SL-1 REFLECTANCE)	INSULATED GLASS PANEL 1 1/2" VISIBLE LIGHT SOLARBAR ON LOW IRON GLASS	EW-17	SLASH SCREEN FABRIC FINISH GREY
SL-2	INSULATED SPANDREL GLASS PANEL	EW-18	STEEL STRUCTURE FINISH HOT DIPPED GALVANIZED
CW-2	CURTAIN WALL FRAMING CLEAR ANODIZED ALUMINUM	EW-19	ALUMINUM LOUVER FINISH GREY
EW-1	PERFORATED CORRUGATED METAL PANEL SYSTEM CLEAR ANODIZED ALUMINUM FINISH SILVERBRIGHT	DR-1	HOLLOW METAL DOOR BRUSHED STAINLESS STEEL GLAD
EW-6	PERFORATED CORRUGATED METAL PANEL SYSTEM FINISH SILVERBRIGHT	DR-2	HIGH SPEED ROLL UP DOOR CLEAR ANODIZED ALUMINUM FRAME WITH CLEAR PLASTIC PANELS
EW-7A	ALUMINUM COMPOSITE PANEL COLOR SILVERBRIGHT	DR-3	SECTIONAL OVERHEAD DOOR CLEAR ANODIZED ALUMINUM FRAME WITH CLEAR GLASS PANELS
EW-7B	ALUMINUM COMPOSITE PANEL COLOR WHITE	DR-4	COLORS OVERHEAD DOOR GRAY SMALD DANIEL FINISH
EW-9	EXTERIOR PAINT COLOR GRAY SHINGLE	DR-5	COLORS OVERHEAD DOOR GALVANIZED STEEL FINISH
EW-14	MASONRY SPLT F FACE CMU FINISH BRN GRABATTI	DR-6	STOREFRONT DOOR CLEAR ANODIZED ALUMINUM FINISH WITH CLEAR GLASS
EW-15	MASONRY SPLT F FACE CMU FINISH BRN GRABATTI	DR-7	HOLLOW METAL DOOR CLAD W/ CORRUGATED PERFORATED METAL PANEL OVERLAY FINISH BRUSHED SEAMLESS STEEL
EW-16	STANDING SEAM METAL ROOF FINISH BERTRUDE NATURAL WHITE	DR-8	HOLLOW METAL DOOR FINISH PAINT CM-70



NOTE: EXTERIOR CALCULATION DOES NOT INCLUDE HVAC SCREENING
EXTERIOR FINISH LIST
SCALE: 1" = 1'-0"




As indicated
Gensler

06/29/2015

Prop. Colored Elevations Bldg. #2

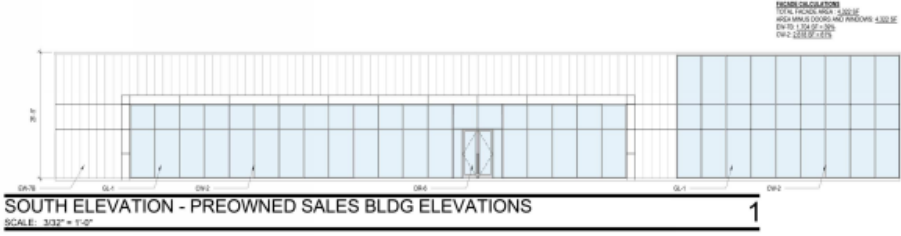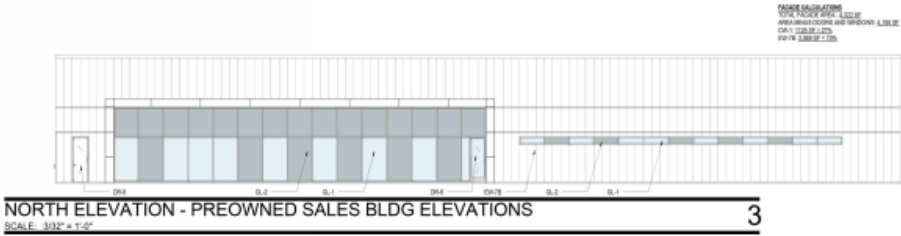


Prop. Colored Elevations Bldg. #3

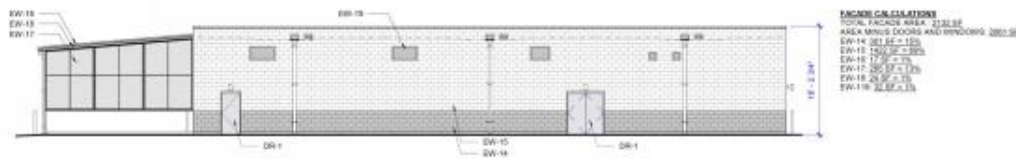

NORTH ELEVATION - CARWASH BLDG ELEVATIONS

SCALE: 3/32" = 1'-0"


7

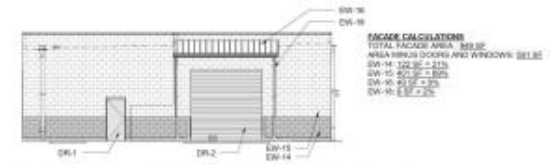

EAST ELEVATION - CARWASH BLDG ELEVATIONS

SCALE: 3/32" = 1'-0"


8

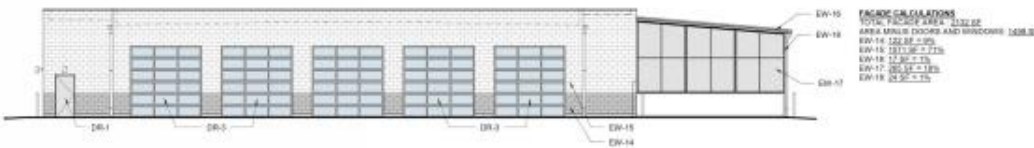

SOUTH ELEVATION - CARWASH BLDG ELEVATIONS

SCALE: 3/32" = 1'-0"

5

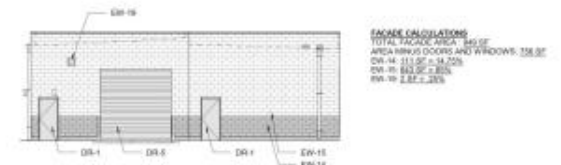

WEST ELEVATION - CARWASH BLDG ELEVATIONS

SCALE: 3/32" = 1'-0"

6

Architectural Renderings (Info Only)



Architectural Renderings (Info Only)



Architectural Renderings (Info Only)



Architectural Renderings (Info Only)



Architectural Renderings (Info Only)



Architectural Renderings (Info Only)



Existing Building Photos (Info Only)

