


EXHIBIT A

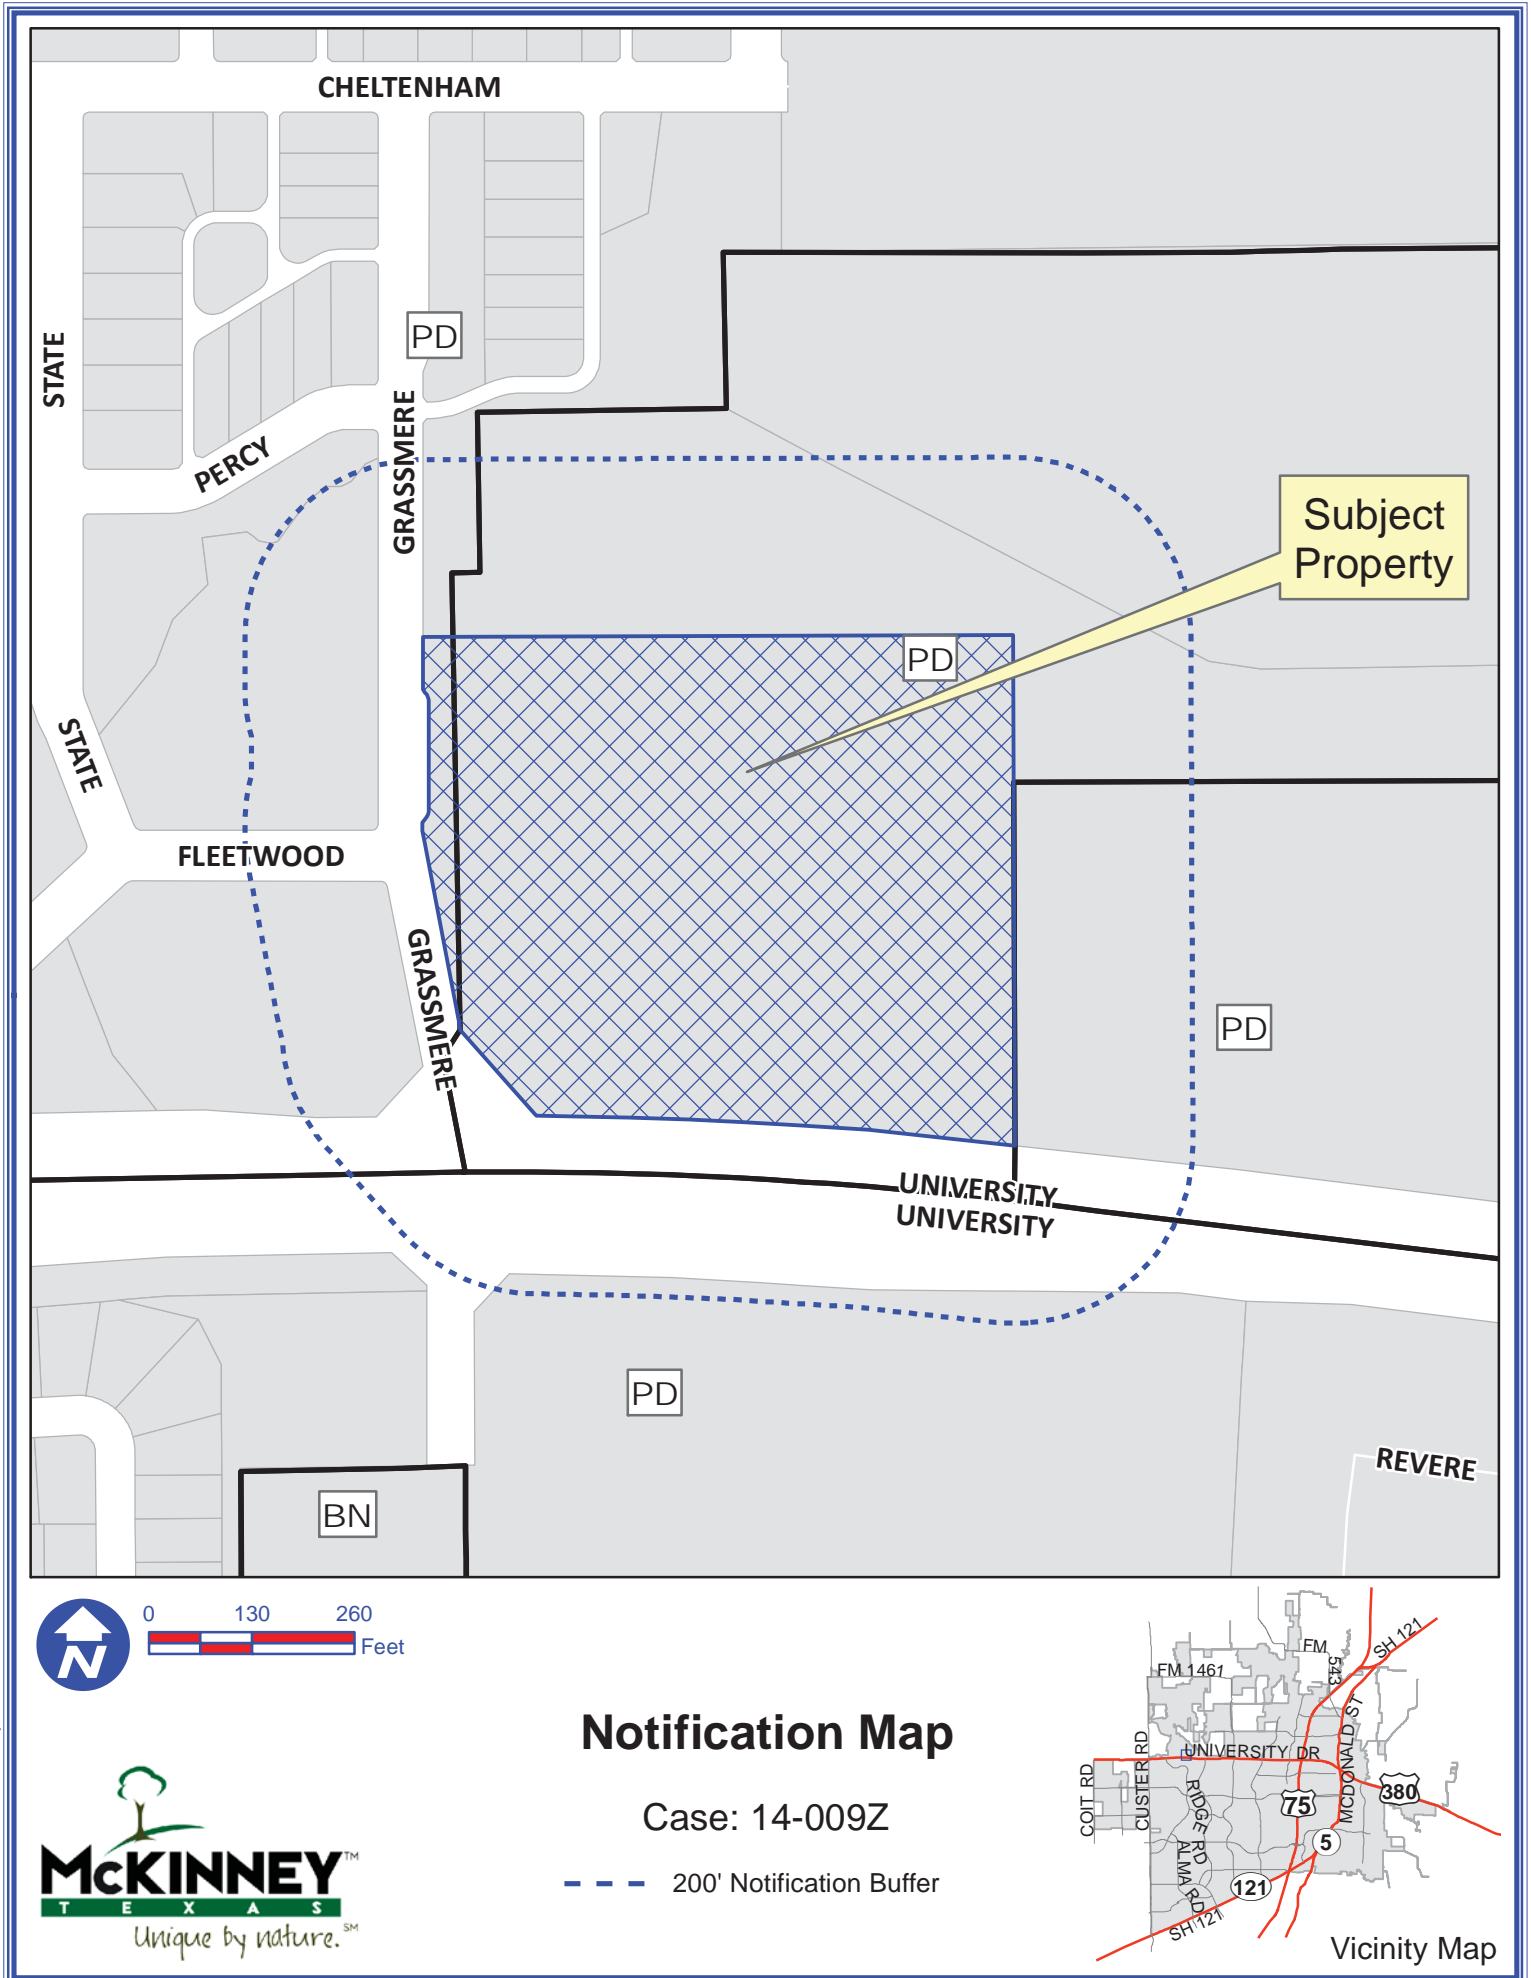

DISCLAIMER: This map and information contained in it were developed exclusively for use by the City of McKinney. Any use or reliance on this map by anyone else is at that party's risk and without liability to the City of McKinney, its officials or employees for any discrepancies, errors, or variances which may exist.

SITE DATA

Gross Area: +/- 10.25 Ac.
 Gross Density: 12.0 Du / Ac.

EXHIBIT B



Zoning Exhibit - Site Layout


"NOTE: Garage locations are approximate and subject to change."



DATE: April 18th, 2014
 SCALE: 1" = 40'



EXHIBIT C

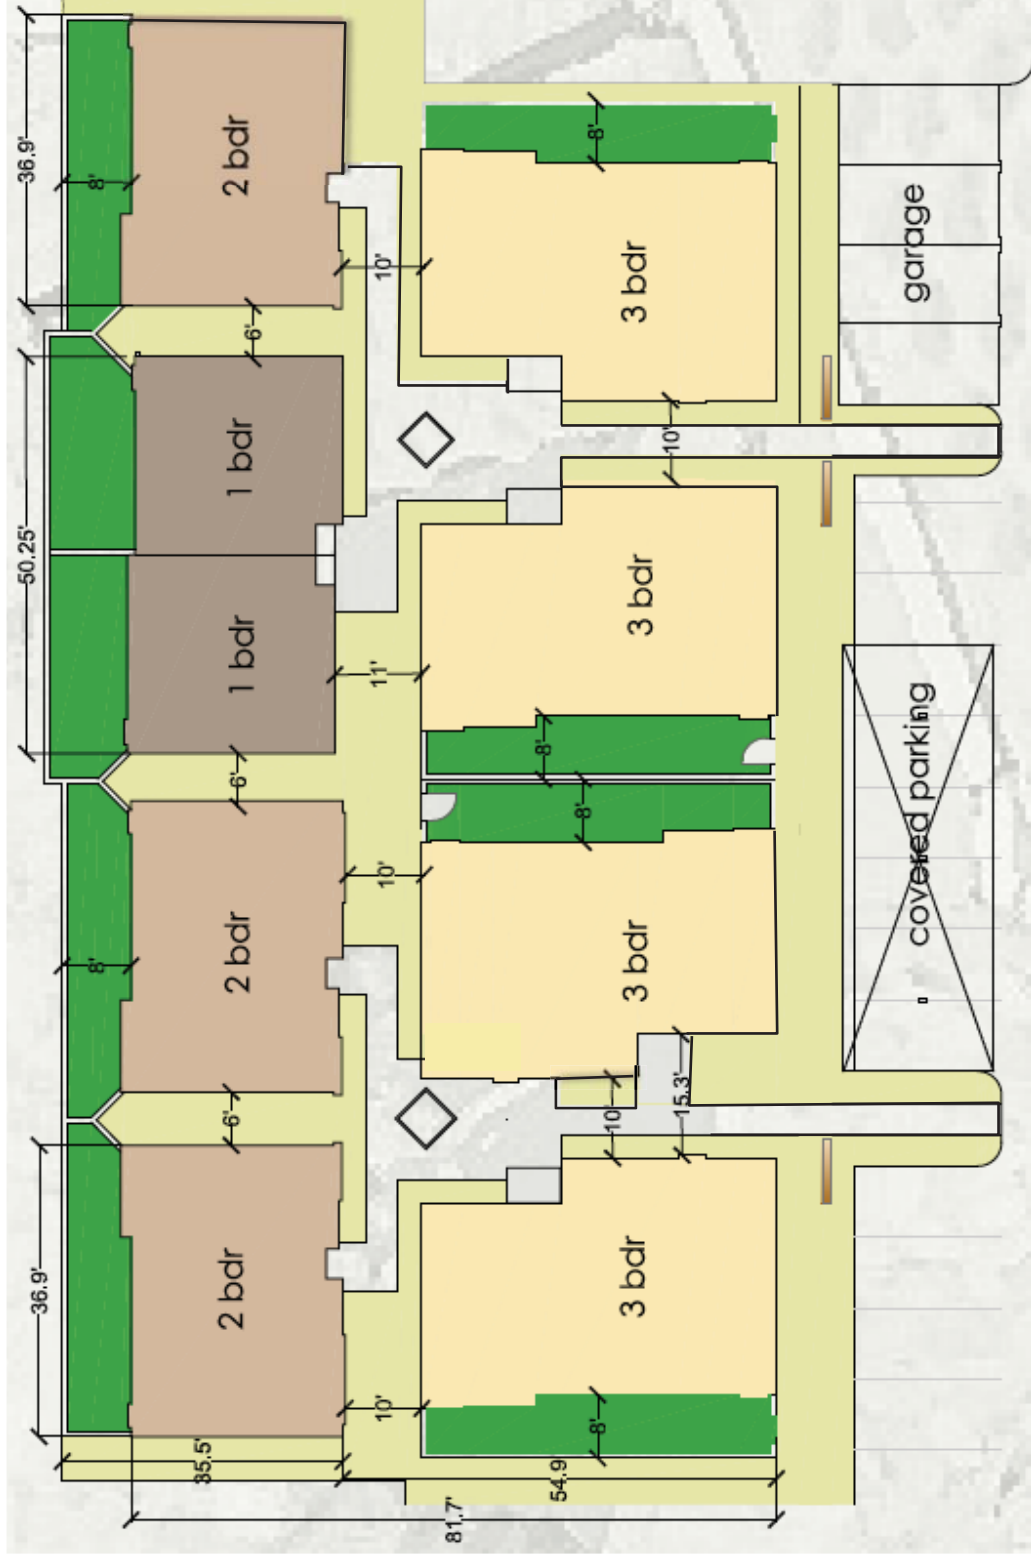



COURTYARD ELEVATION
CONCRETE ELEVATION



COURTYARD ELEVATION
VINYL ELEVATION




COURTYARD ELEVATION
FIBERGLASS ELEVATION


EXHIBIT D

Zoning Exhibit - Architectural Concepts


EXHIBIT D

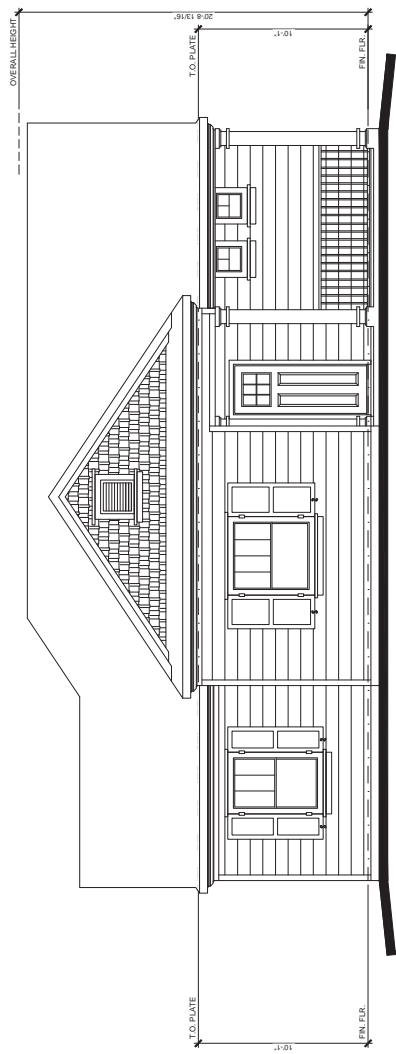

COURTYARD ELEVATION
SCALE: 1/8" = 1'-0"

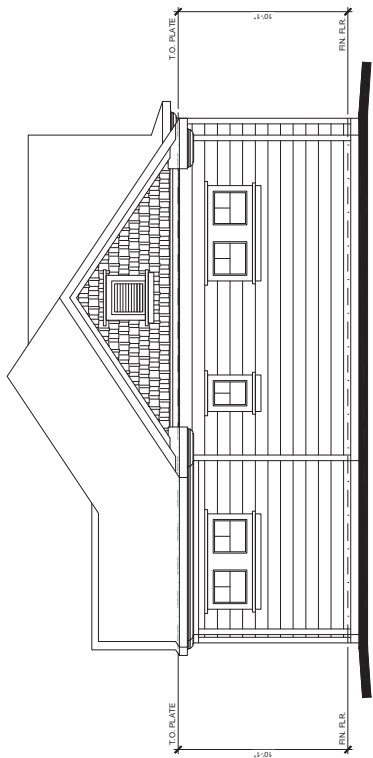

LEFT ELEVATION
SCALE: 1/8" = 1'-0"

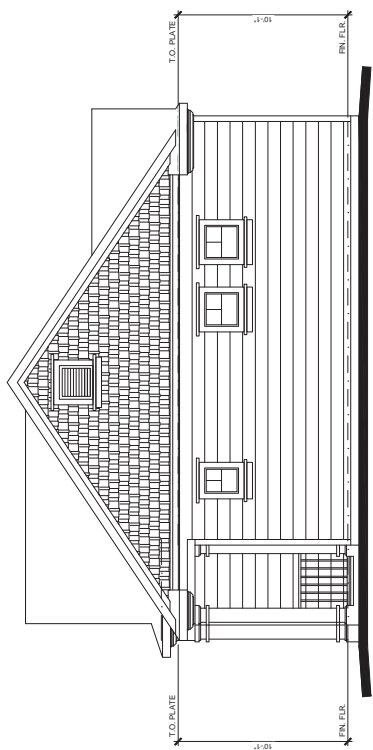


RIGHT ELEVATION
SCALE: 1/8" = 1'-0"




BACKYARD ELEVATION
SCALE: 1/8" = 1'-0"


EXHIBIT D

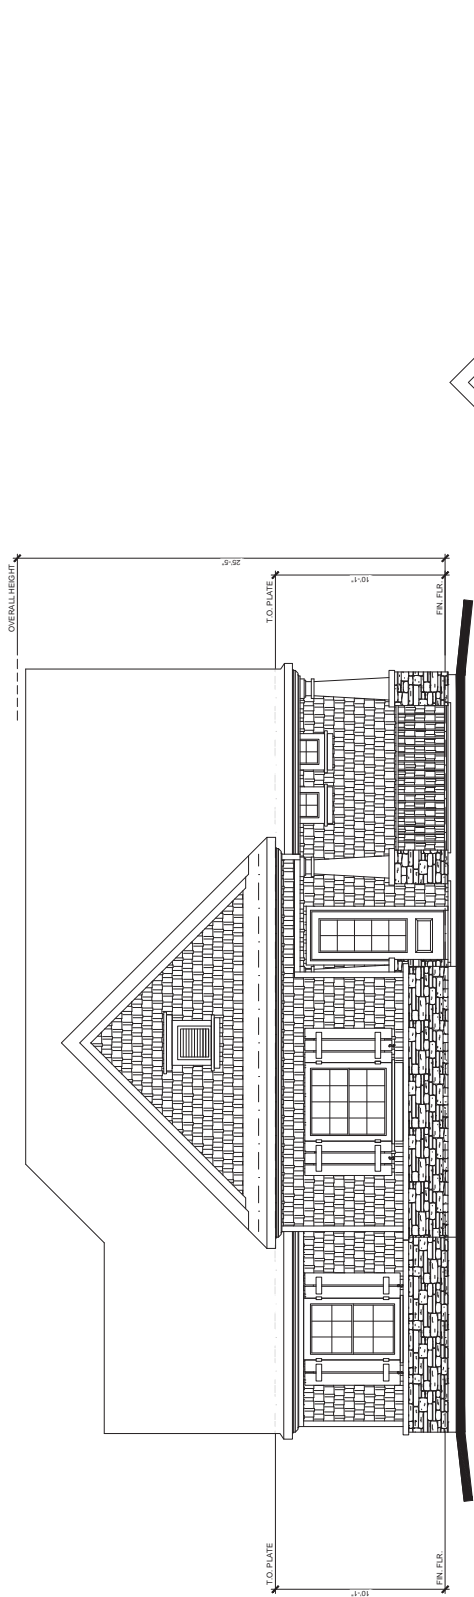

COURTYARD ELEVATION
SCALE: 1/4" = 1'-0"

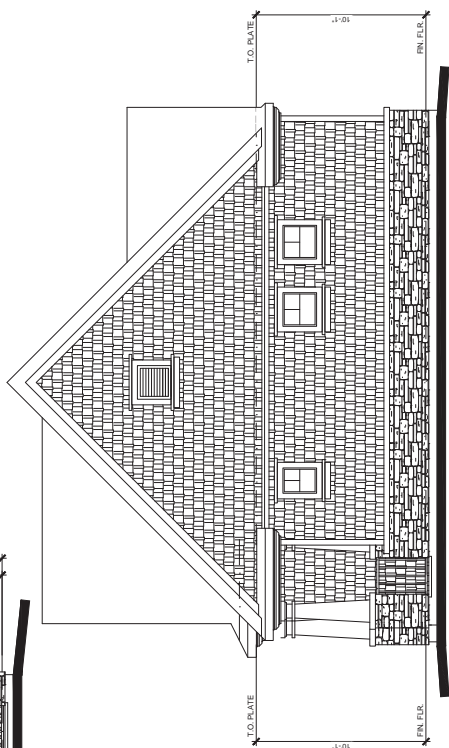

RIGHT ELEVATION
SCALE: 1/4" = 1'-0"

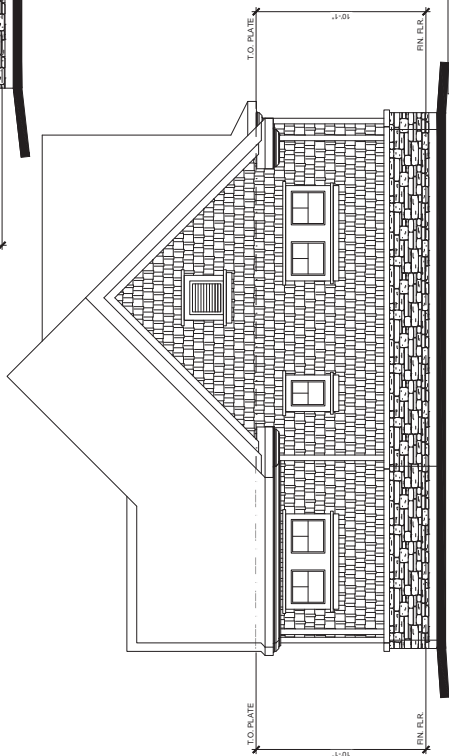


LEFT ELEVATION
SCALE: 1/4" = 1'-0"




BACKYARD ELEVATION
SCALE: 1/4" = 1'-0"


EXHIBIT D

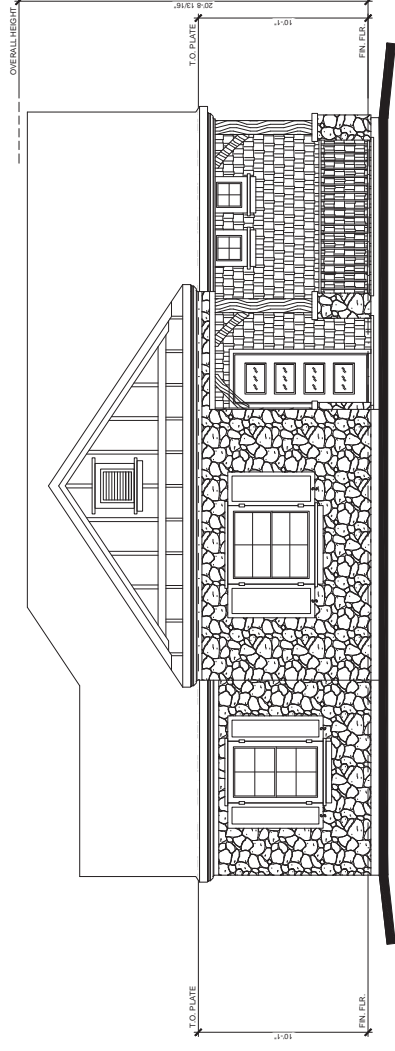


COURTYARD ELEVATION
SCALE: 1/4" = 1'-0"

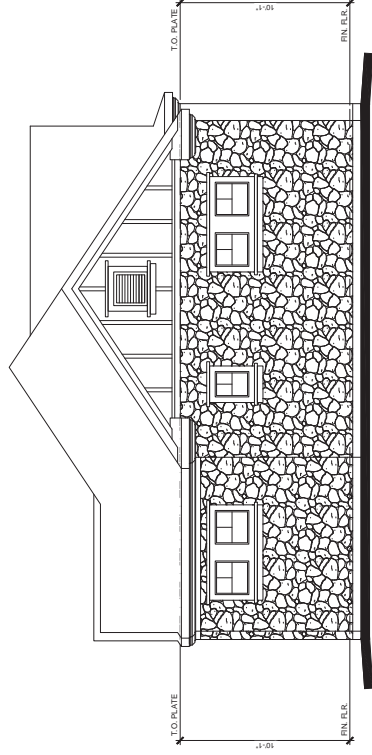

LEFT ELEVATION
SCALE: 1/4" = 1'-0"

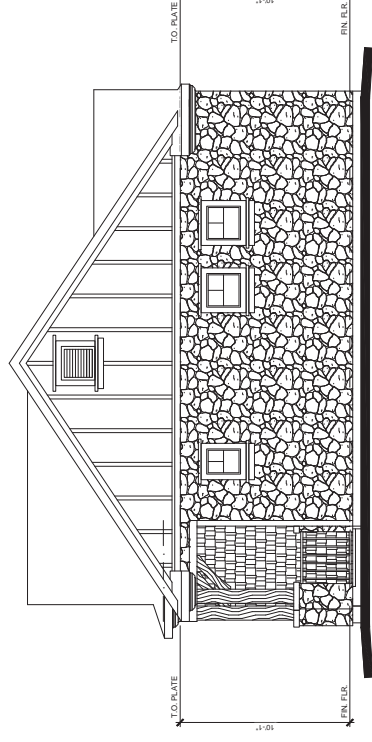

RIGHT ELEVATION
SCALE: 1/4" = 1'-0"

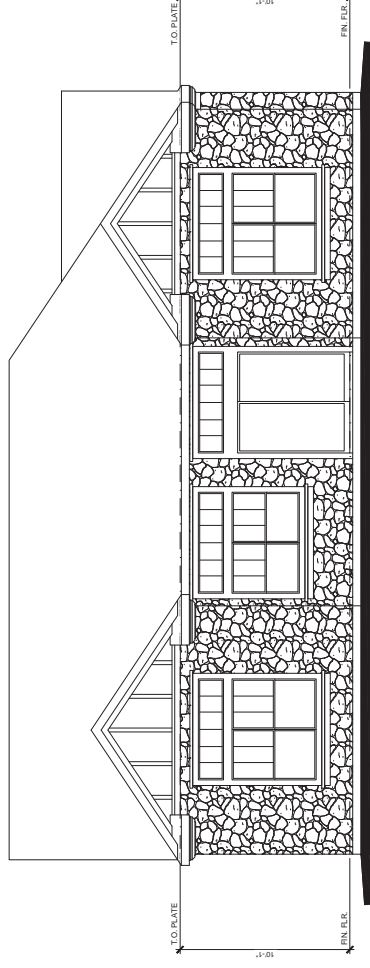

BACKYARD ELEVATION
SCALE: 1/4" = 1'-0"