


MARCH 28, 2015

· PEY. 5.25.15 • PEY. 6 - 4 - 15

PROJECT #: 2014-010

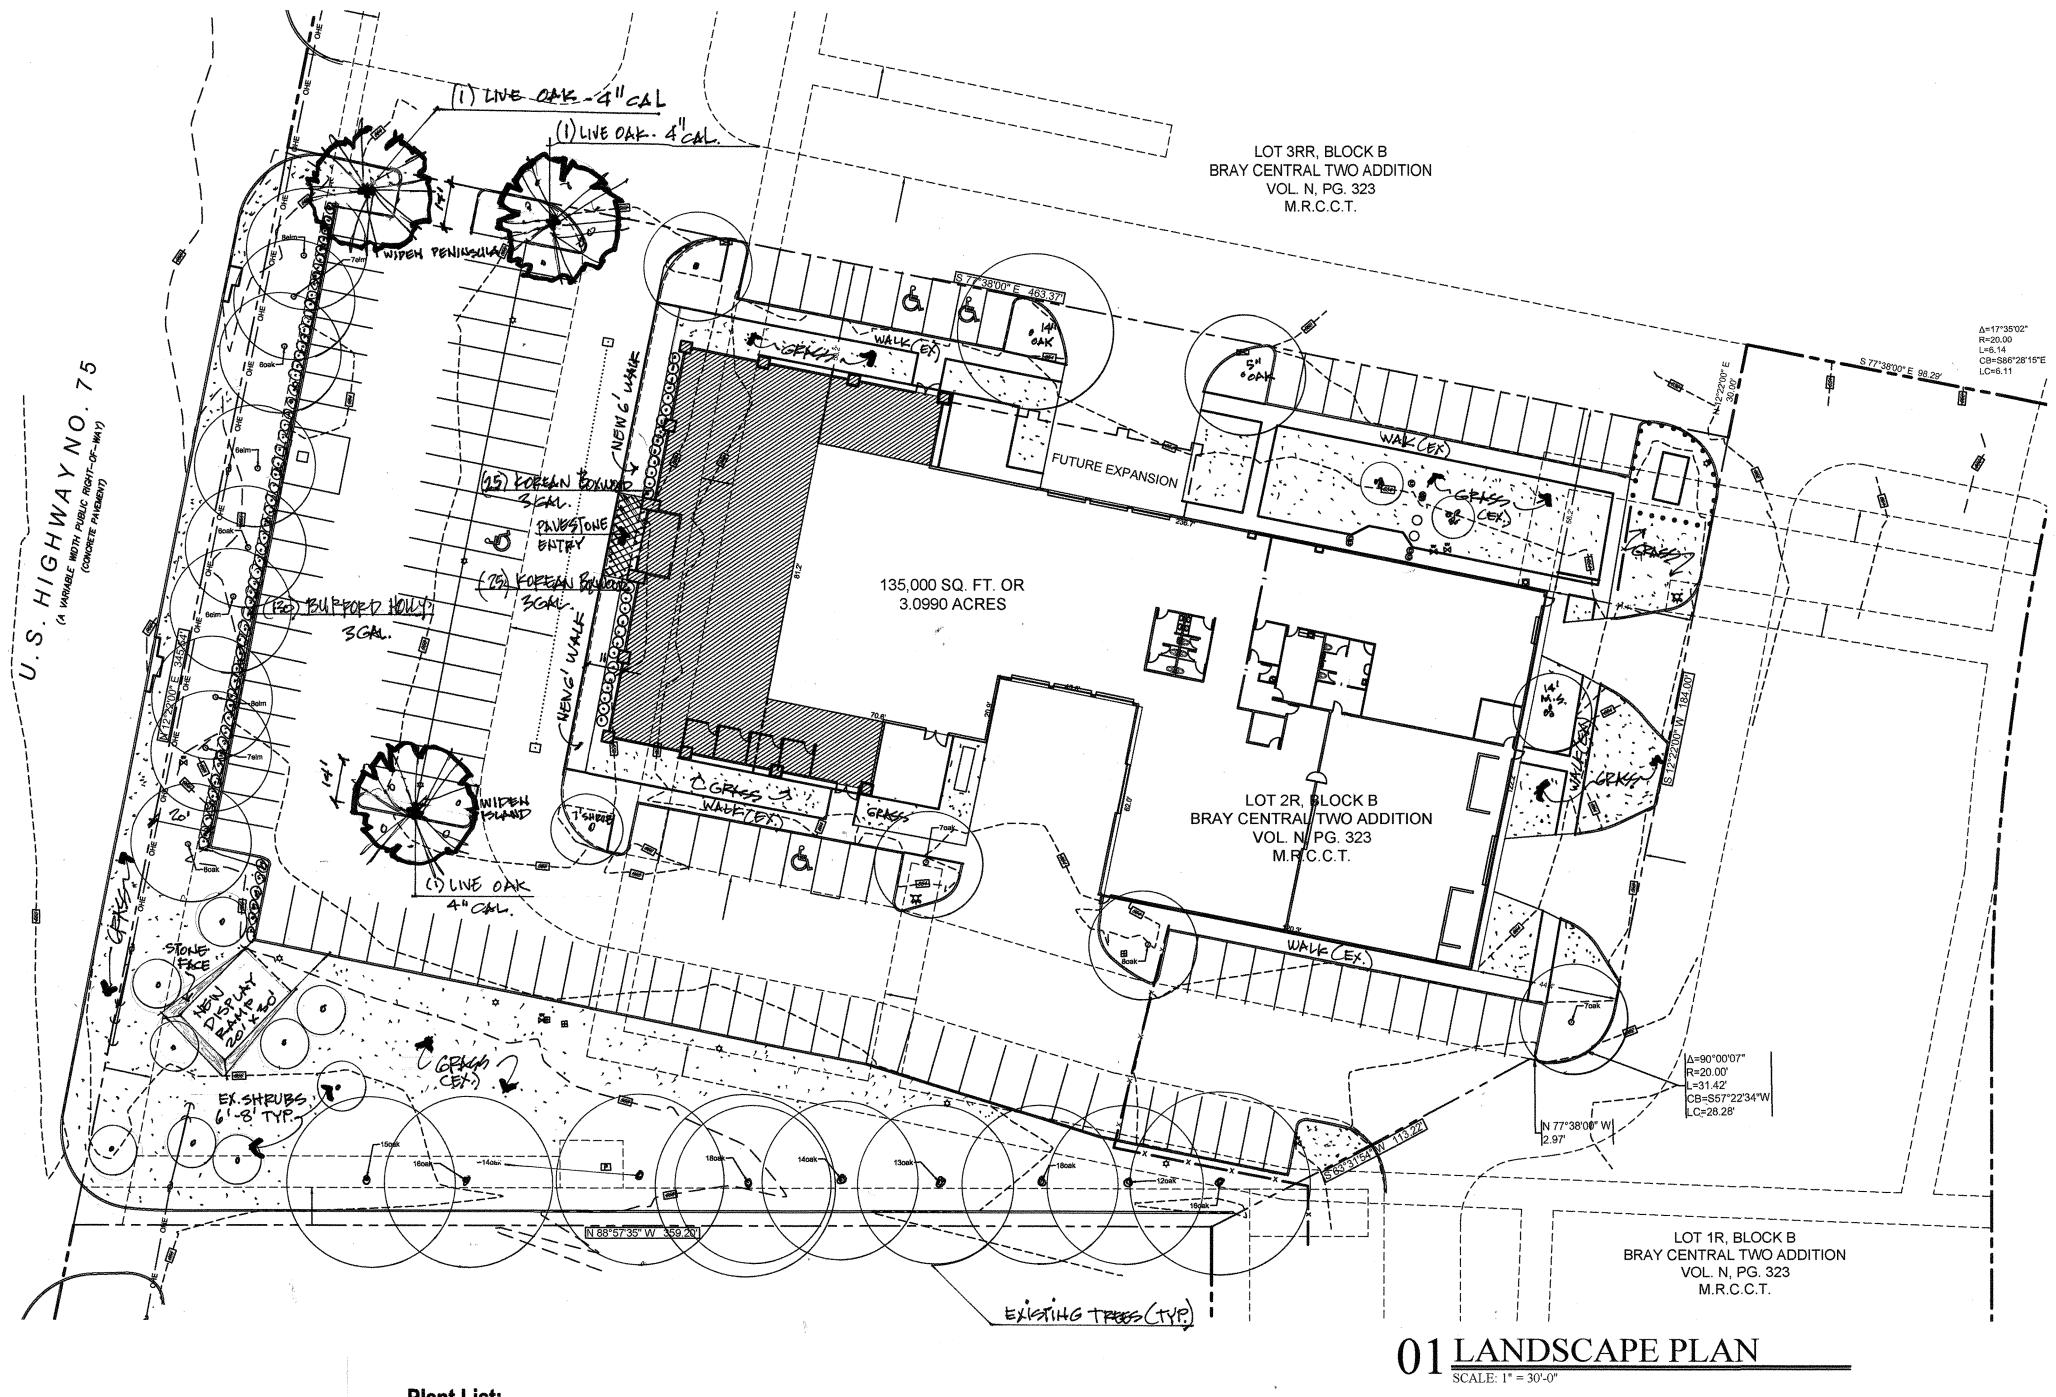

## **Plant List:**

Quantity	Species	Size	Comments
2	Live Oak	4" cal.	14' min. ht.
130	Burford Holly	3 gal.	Plant at 24" o.c.
50	Korean Boxwood	3 gal.	Plant at 24" o.c.
24	Existing trees	6"-18" cal.	

## Notes:

- Entire site is irrigated and system is fully functioning. Any extension or modification shall comply with City of McKinney standards.
- 2) Min. landscaped area shall be 10% of lot area (actual, 32.3%)
- 3) Existing street trees required: 345 If frontage /40 ft/tree = 9 trees (9 trees ex.)
- 4) All existing trees located by Dennis Vote RPLS, Vote Surveying
- 5) The Contractor shall verify water restrictions within the City of McKinney at time of planting. Should water restrictions not allow hydromulch, hydroseeding or sprigging (Stage 3 and Stage 4 water restrictions) an approved alternative for grassing shall be installed.