

McKinney, Texas


SEWELL AUTOMOTIVE COMPANIES
 3860 W. NORTHWEST HIGHWAY
 SUITE 100
 DALLAS, TEXAS 75220

5420 LBJ FREEWAY,
 SUITE 1100
 DALLAS TX 75240
 TELEPHONE: 214.273.1500
 FAX: 214.273.1505

Gensler

LAMBERT'S
 LANDSCAPE ARCHITECTS
 6333 DENTON DRIVE
 DALLAS, TEXAS 75235

Issue #	Issue Date	Issue Description
1	08/05/2015	ISSUE FOR CONSTRUCTION
2	08/27/2015	ADDENDUM 01
3	09/15/2015	ADDENDUM 02
4	01/20/2016	ADDENDUM 03
5	01/27/2016	ADDENDUM 04

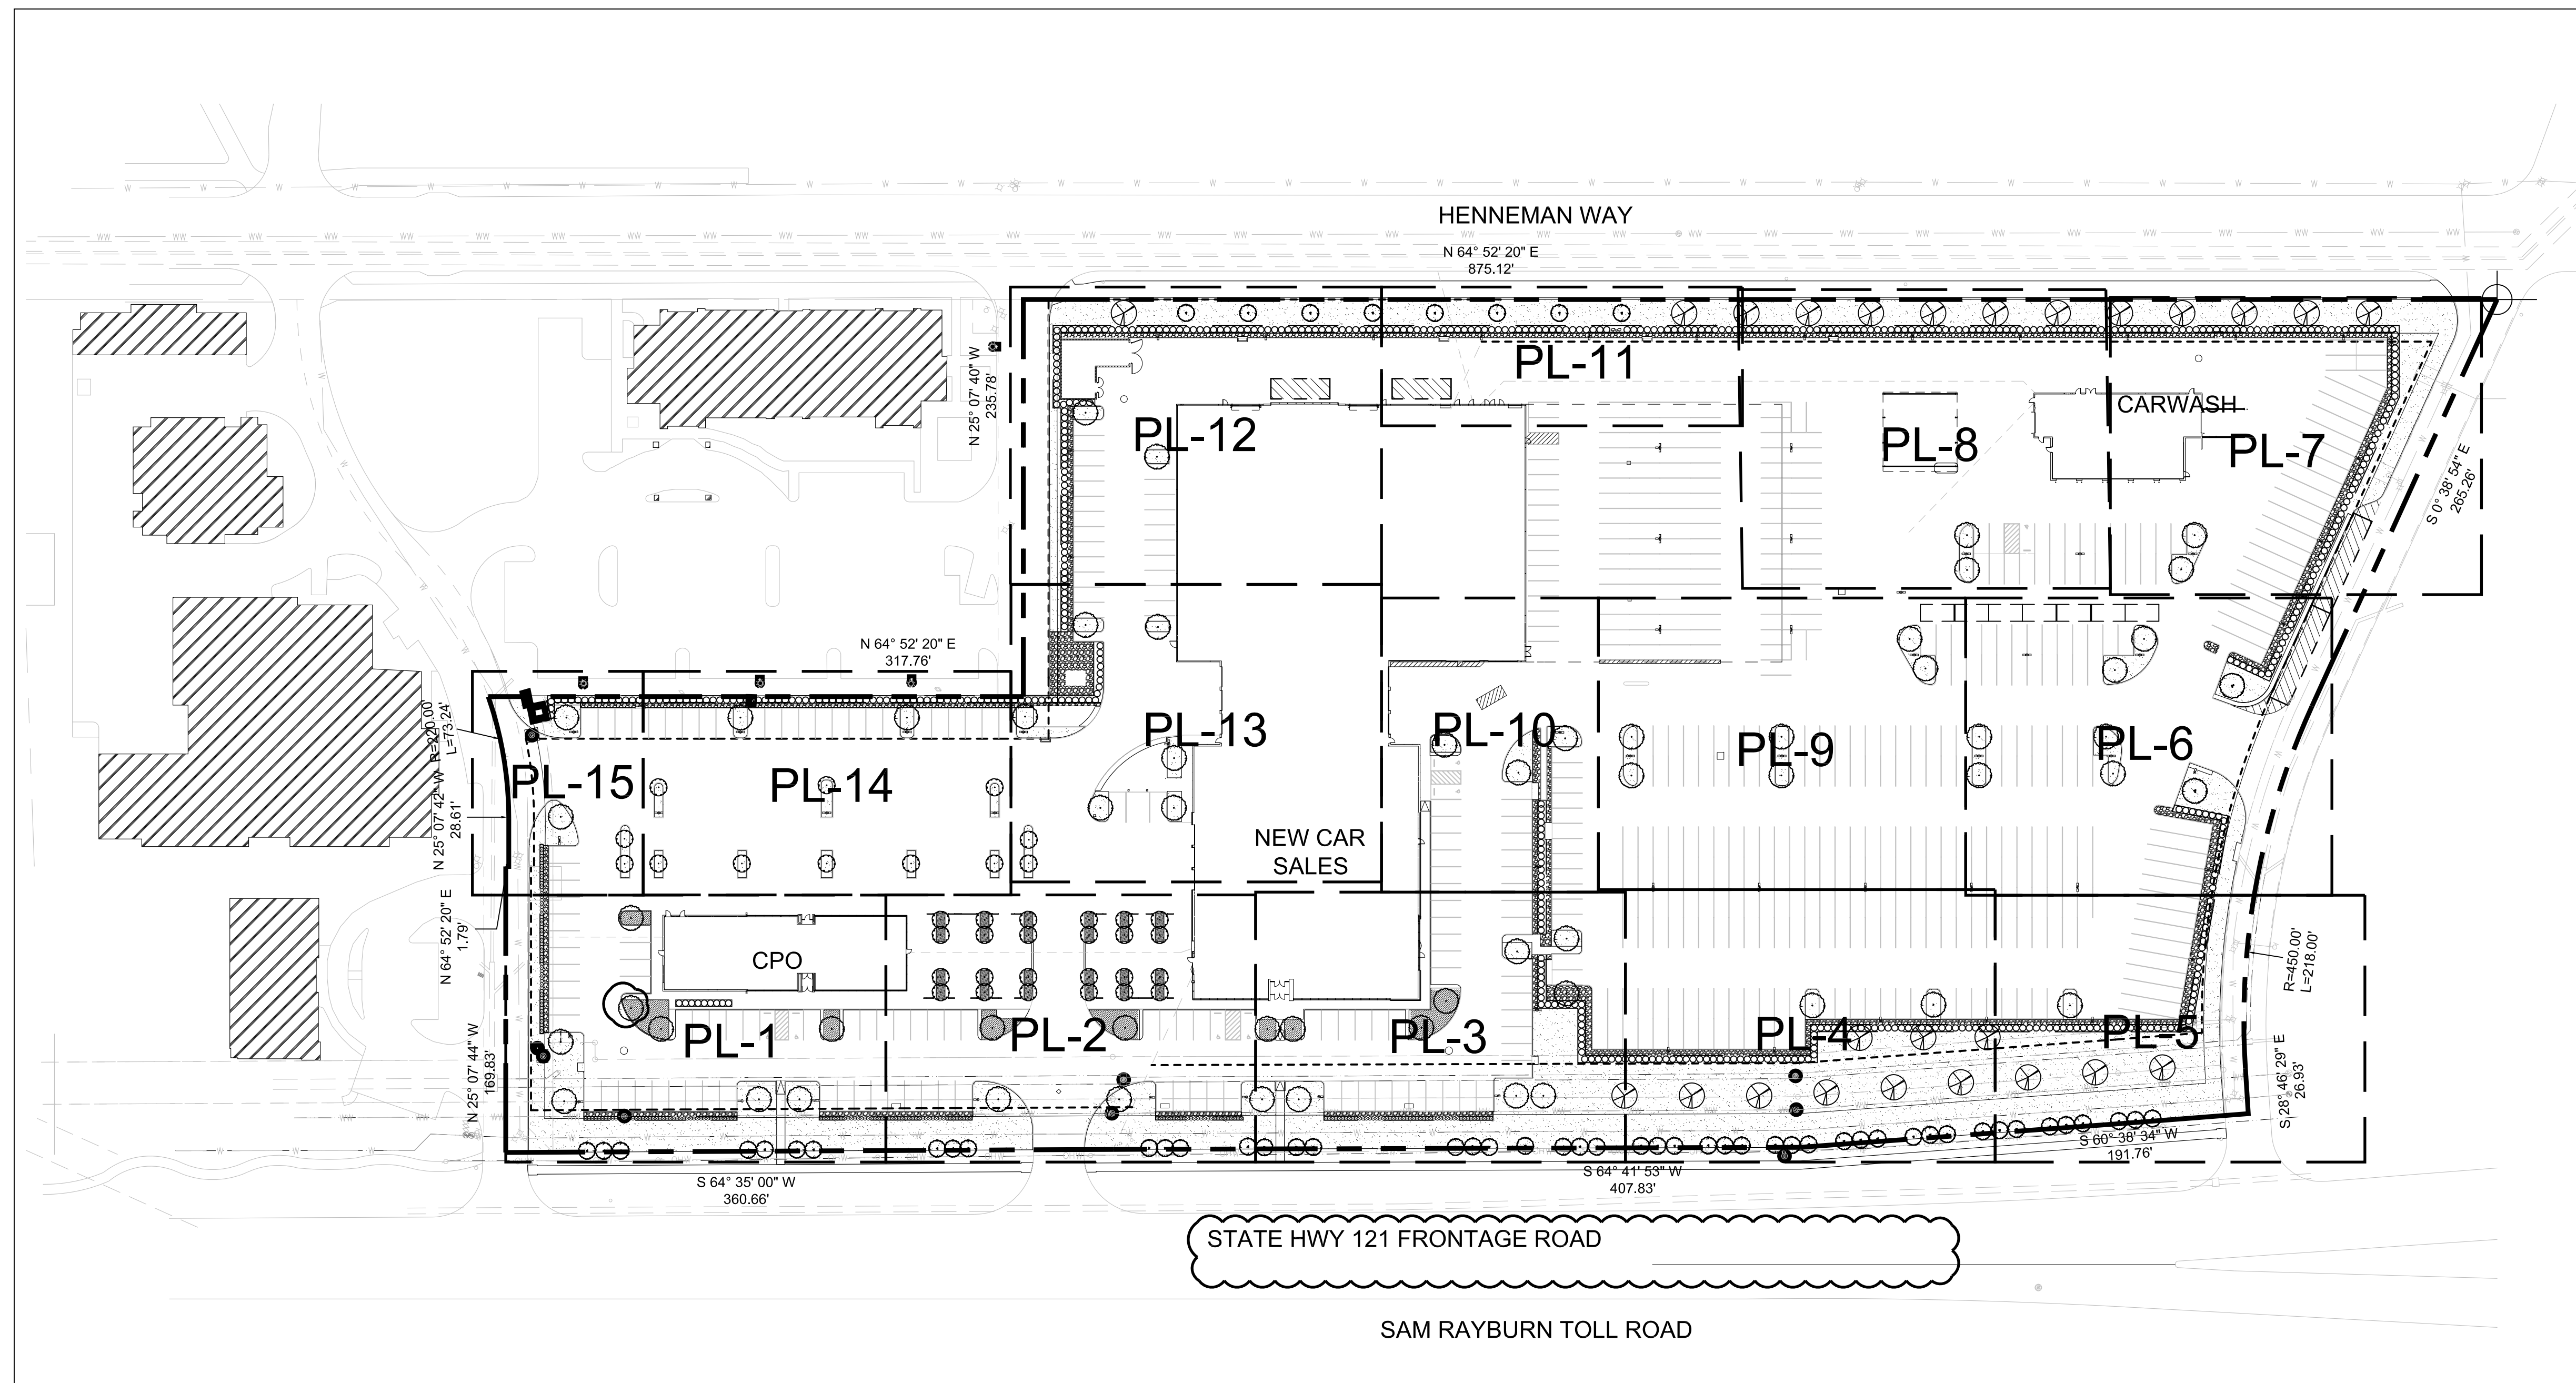

A SHEET LAYOUT

Seal/Signature




01.27.2016

Project Name
 SEWELL MCKINNEY AUDI

Project Number
 27.6874.000

Description
 SHEET LAYOUT

Scale
 1" = 60'-0"

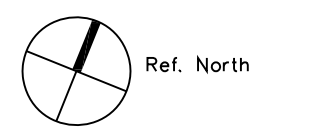

0L5.0_CV-1