



VICINITY MAP

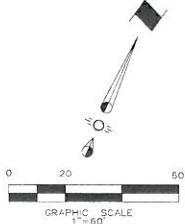

LEGEND

-  12' Hike and Bike: VCM Partners LP Obligation - 413 L.F.
-  12' Hike and Bike: MDDC Request - 2,820 L.F.
-  Existing Sidewalk

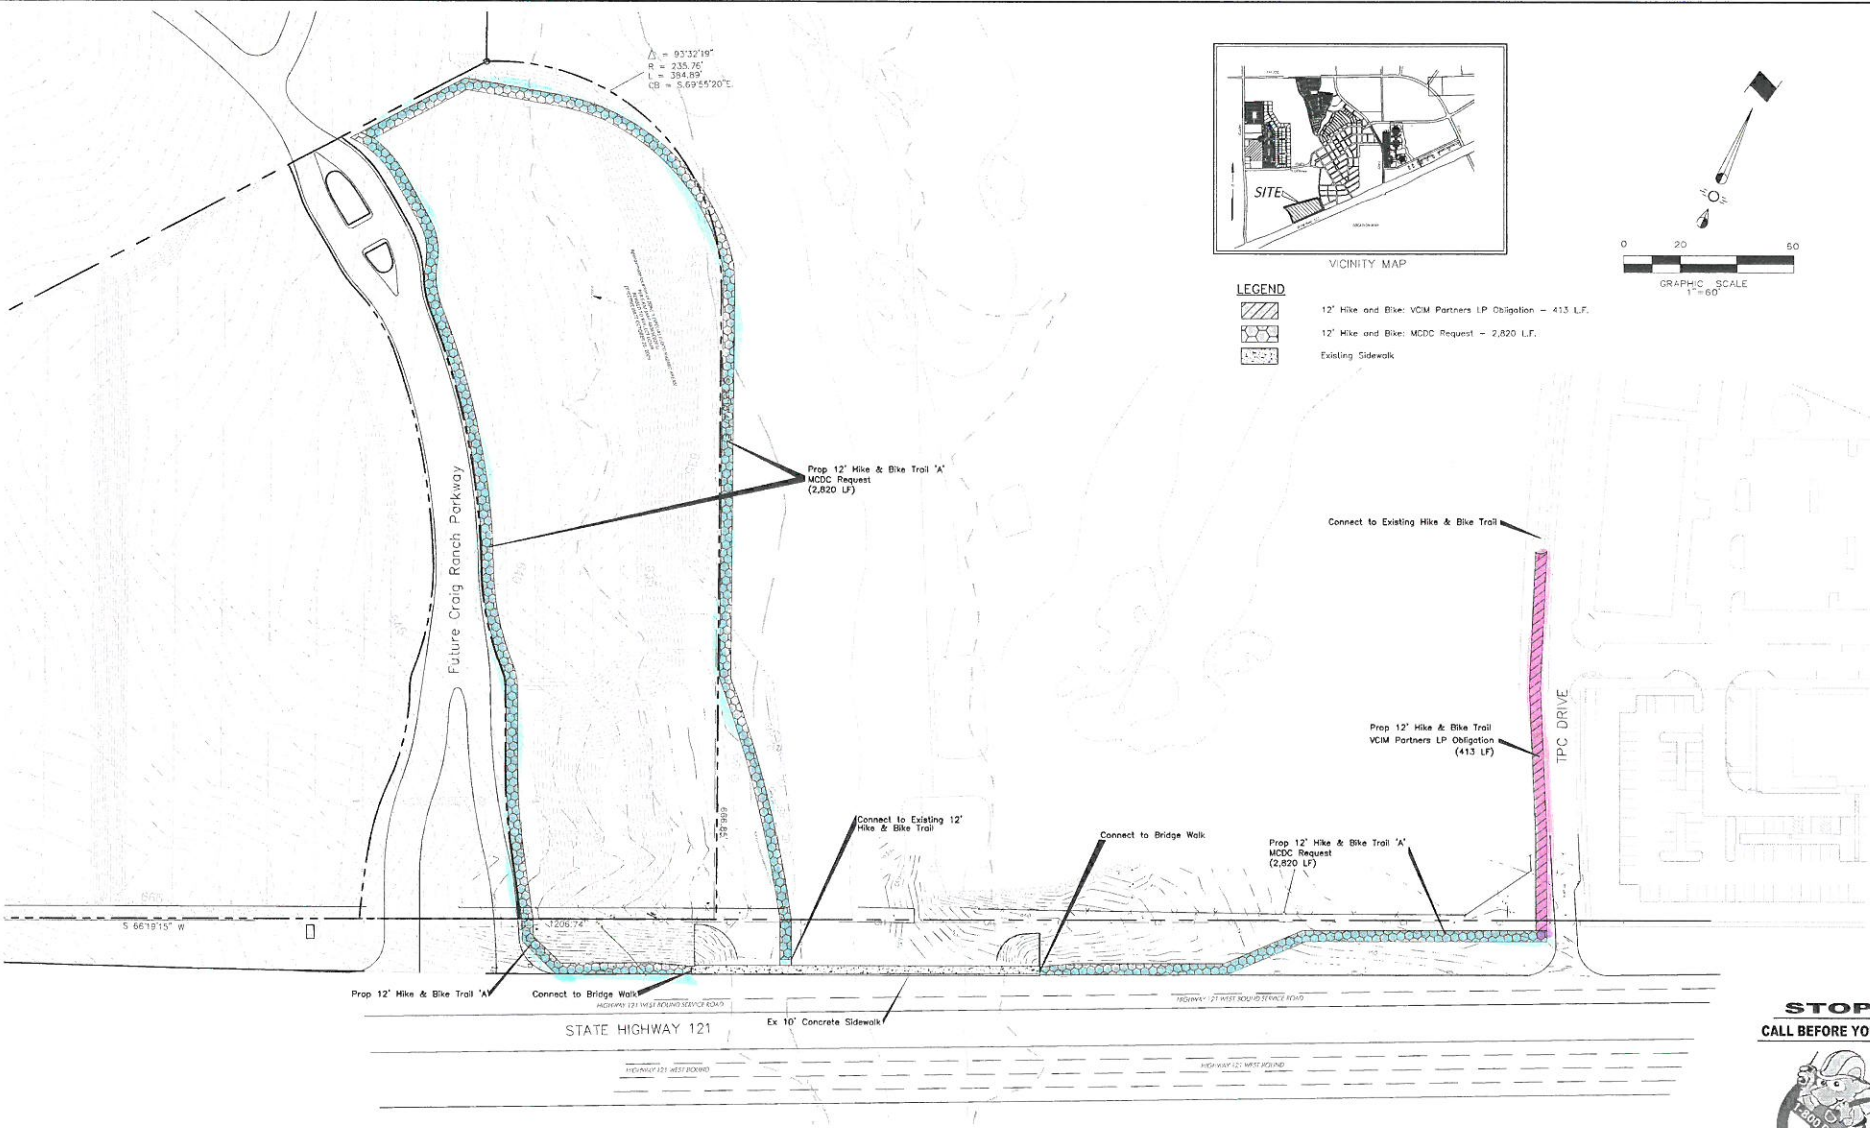

STOP!
CALL BEFORE YOU DIG



(@ least 72 hours prior to digging)

NOTE: THIS IS NOT A CONSTRUCTION DOCUMENT.
THIS DOCUMENT IS FOR PLANNING PURPOSES ONLY.

| Time Dates | Revisions | Date |
|------------|-----------|------|
| 1 | 1 | |
| 2 | 2 | |
| 3 | 3 | |
| 4 | 4 | |
| 5 | 5 | |
| 6 | 6 | |

CROSS ENGINEERING CONSULTANTS
 331 S. Trimmer St. • McKinney, Texas 75069
 972.562.4899 • Fax: 972.562.4908
 Drawn By: C.E.C.-J. Checked By: C.E.C.-J. Scale: 1" = 60'

Craig Ranch Parkway Hike & Bike Trail
 Custer Road/121 Trail Connection
 C&C DEVELOPMENT
 CITY OF MCKINNEY, TEXAS

Sheet No.
1
Project No.
130485

Craig Ranch Hike & Bike