




- UNIT A
- UNIT B
- UNIT C


WATER LINE EXCUREMENT
 DOC. NO. 87-0063547
 D.R.C.E.T.

↔ INGRESS / EGRESS
 - - - SCREENING REQUIRED



CENTERLINE
OF FIRE LANE

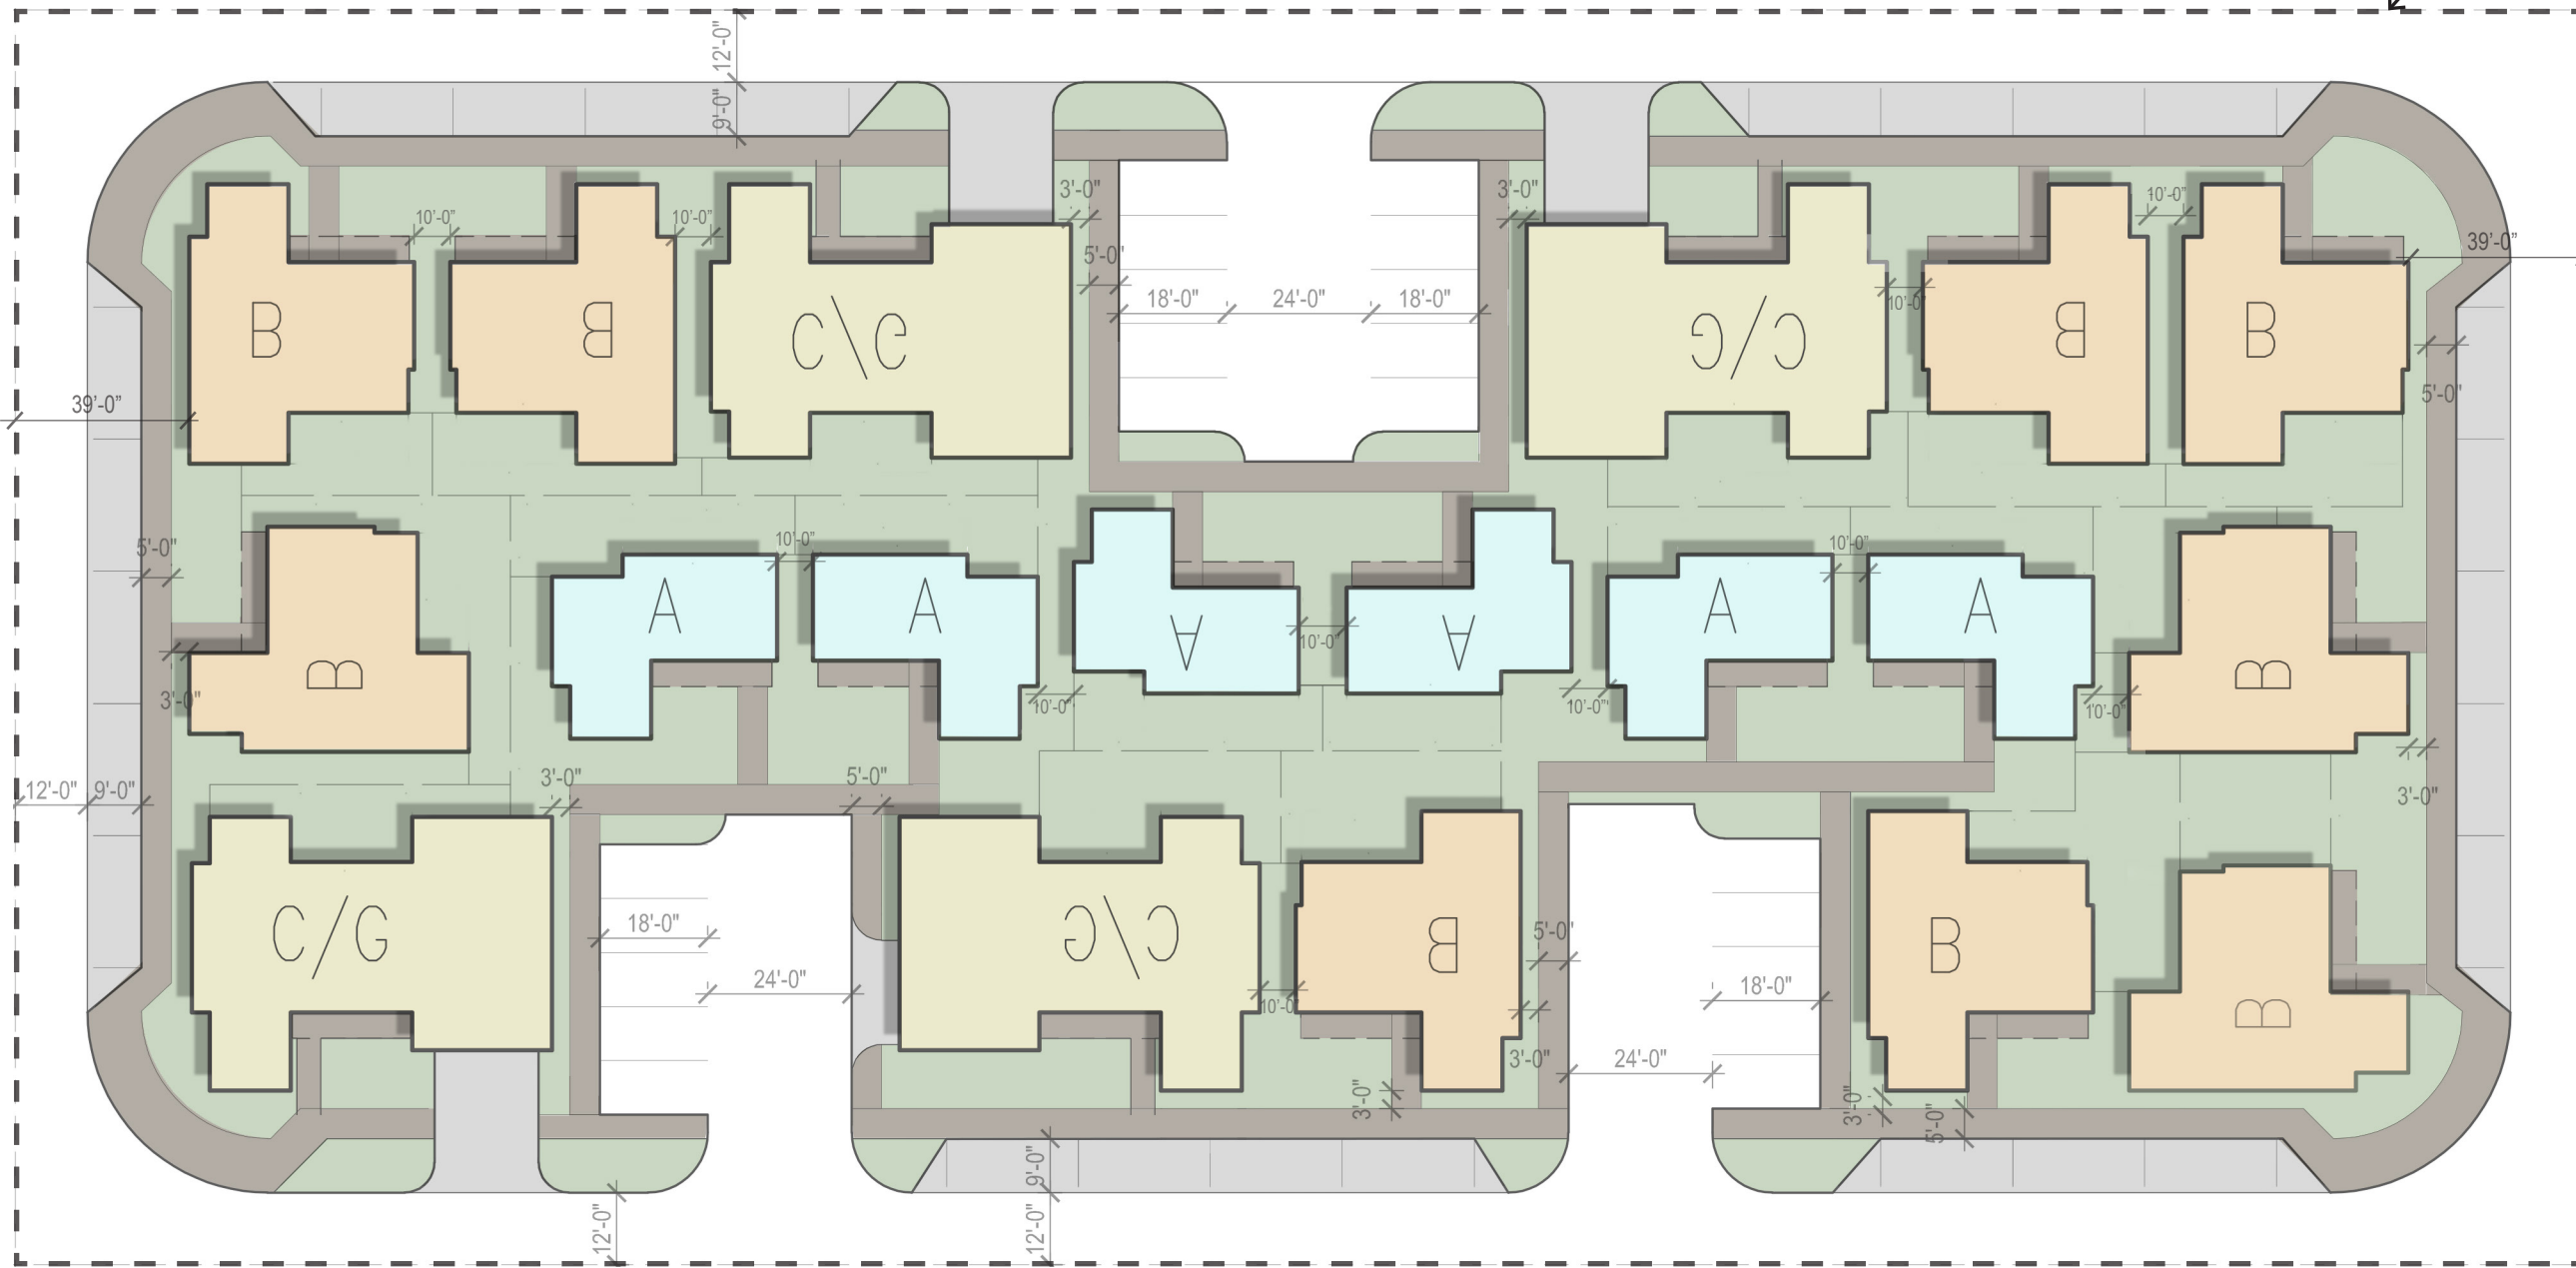

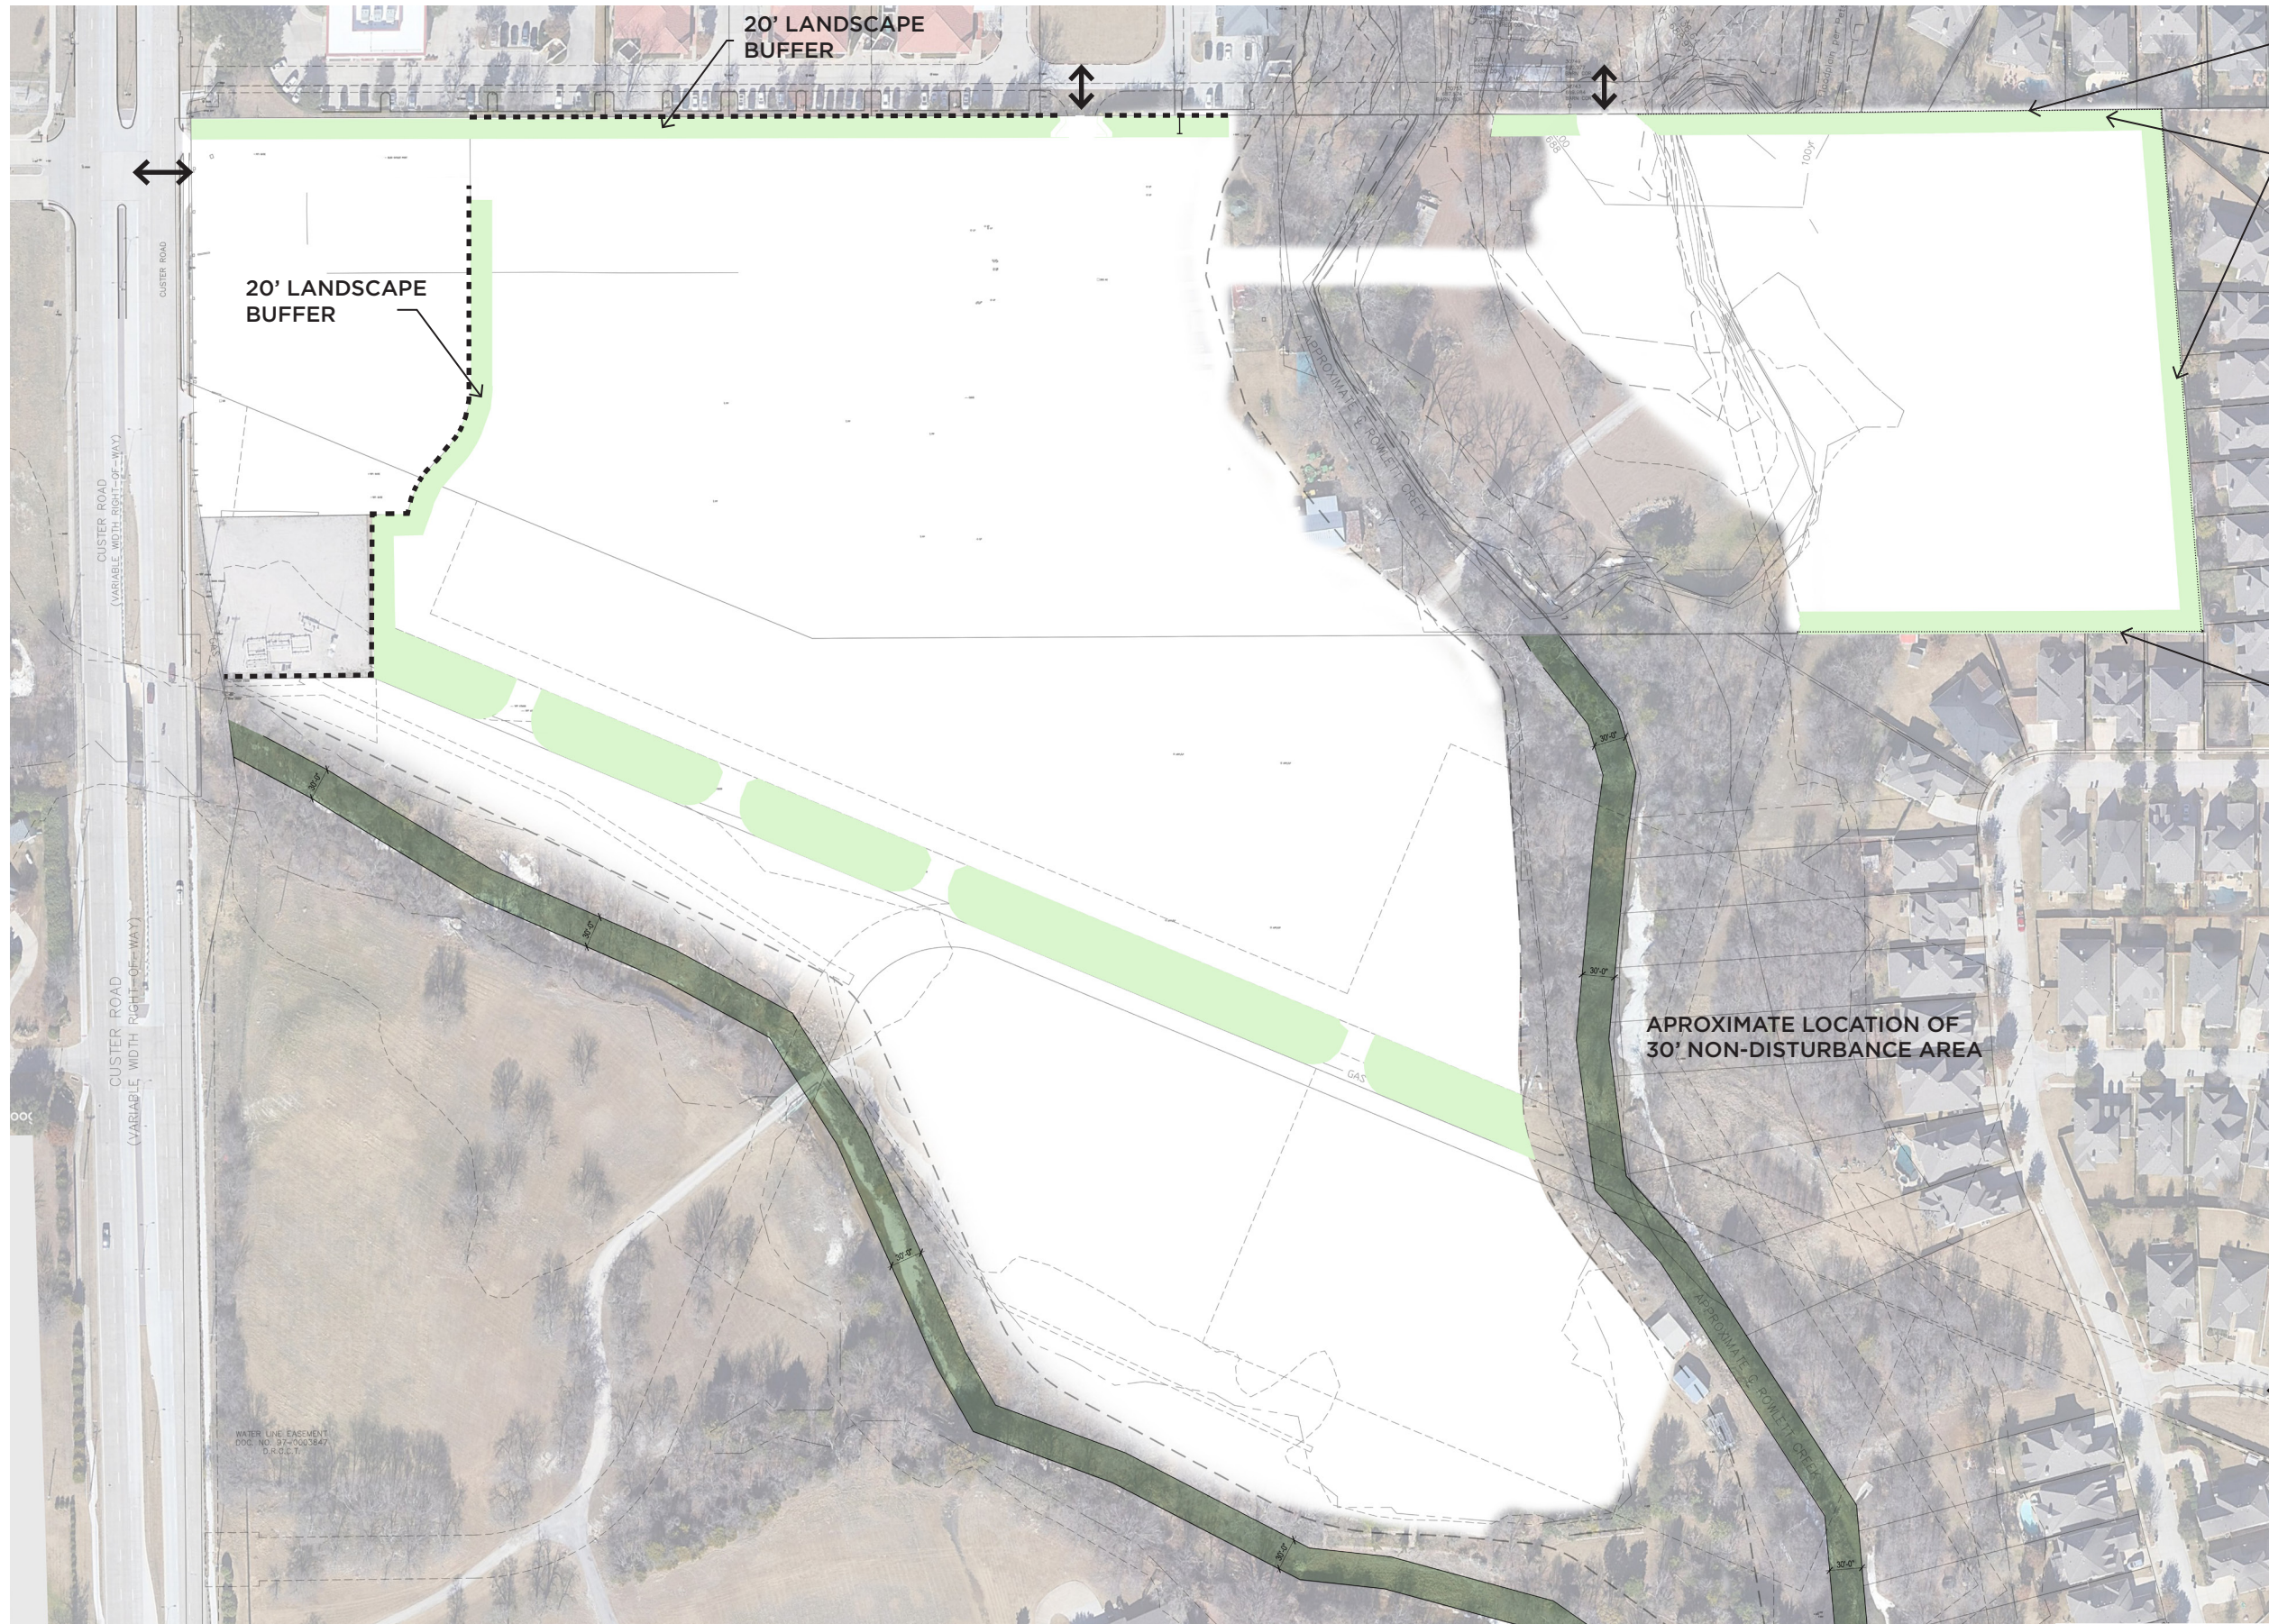

EXISTING FENCING

20' LANDSCAPE BUFFER

20' LANDSCAPE BUFFER

20' LANDSCAPE BUFFER

EXISTING FENCING

APPROXIMATE LOCATION OF 30' NON-DISTURBANCE AREA

↔ INGRESS / EGRESS
 - - - SCREENING REQUIRED

WATER LINE EXCUREMENT
 002 NC 87-0082847
 D.R.C.L.T.

