

**LANDSCAPE TABULATIONS**

**SITE AREA LANDSCAPING**

10% OF THE SITE SHALL BE IN PERMANENT LANDSCAPING  
 TOTAL SITE AREA UNDER DEVELOPMENT 6,009 S.F.  
 10% SITE LANDSCAPE AREA REQUIRED 601 S.F.  
 TOTAL SITE LANDSCAPE AREA PROVIDED 4,730 S.F.

Date:	
Revisions:	
#	

Issued For:  
**CONSTRUCTION**


Job No.  
 21130

Scale  
 1" = 20'-0"

Drawn By:  
 JDS

Date  
 10-19-2021

**Day 6 Barn**  
 Lots 103B & 104B  
 McKinney Texas

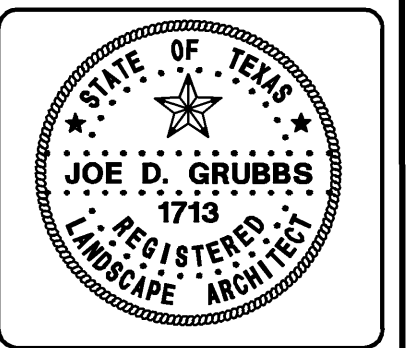


Sheet Title:  
**Landscape Plan**

Sheet Number:  
**L1**  
 of 11 Sheets

**Grubbs Design Group, P.L.L.C. - 403 South Tennessee Street - McKinney, Texas 75069 - Phone (972) 548-5020**

TURF GRASS				
4,735 S.F.		S.F. GRASS ST. AUGUSTINE GRASS	Stenotaphrum secundatum 'Raleigh'	Solid seed

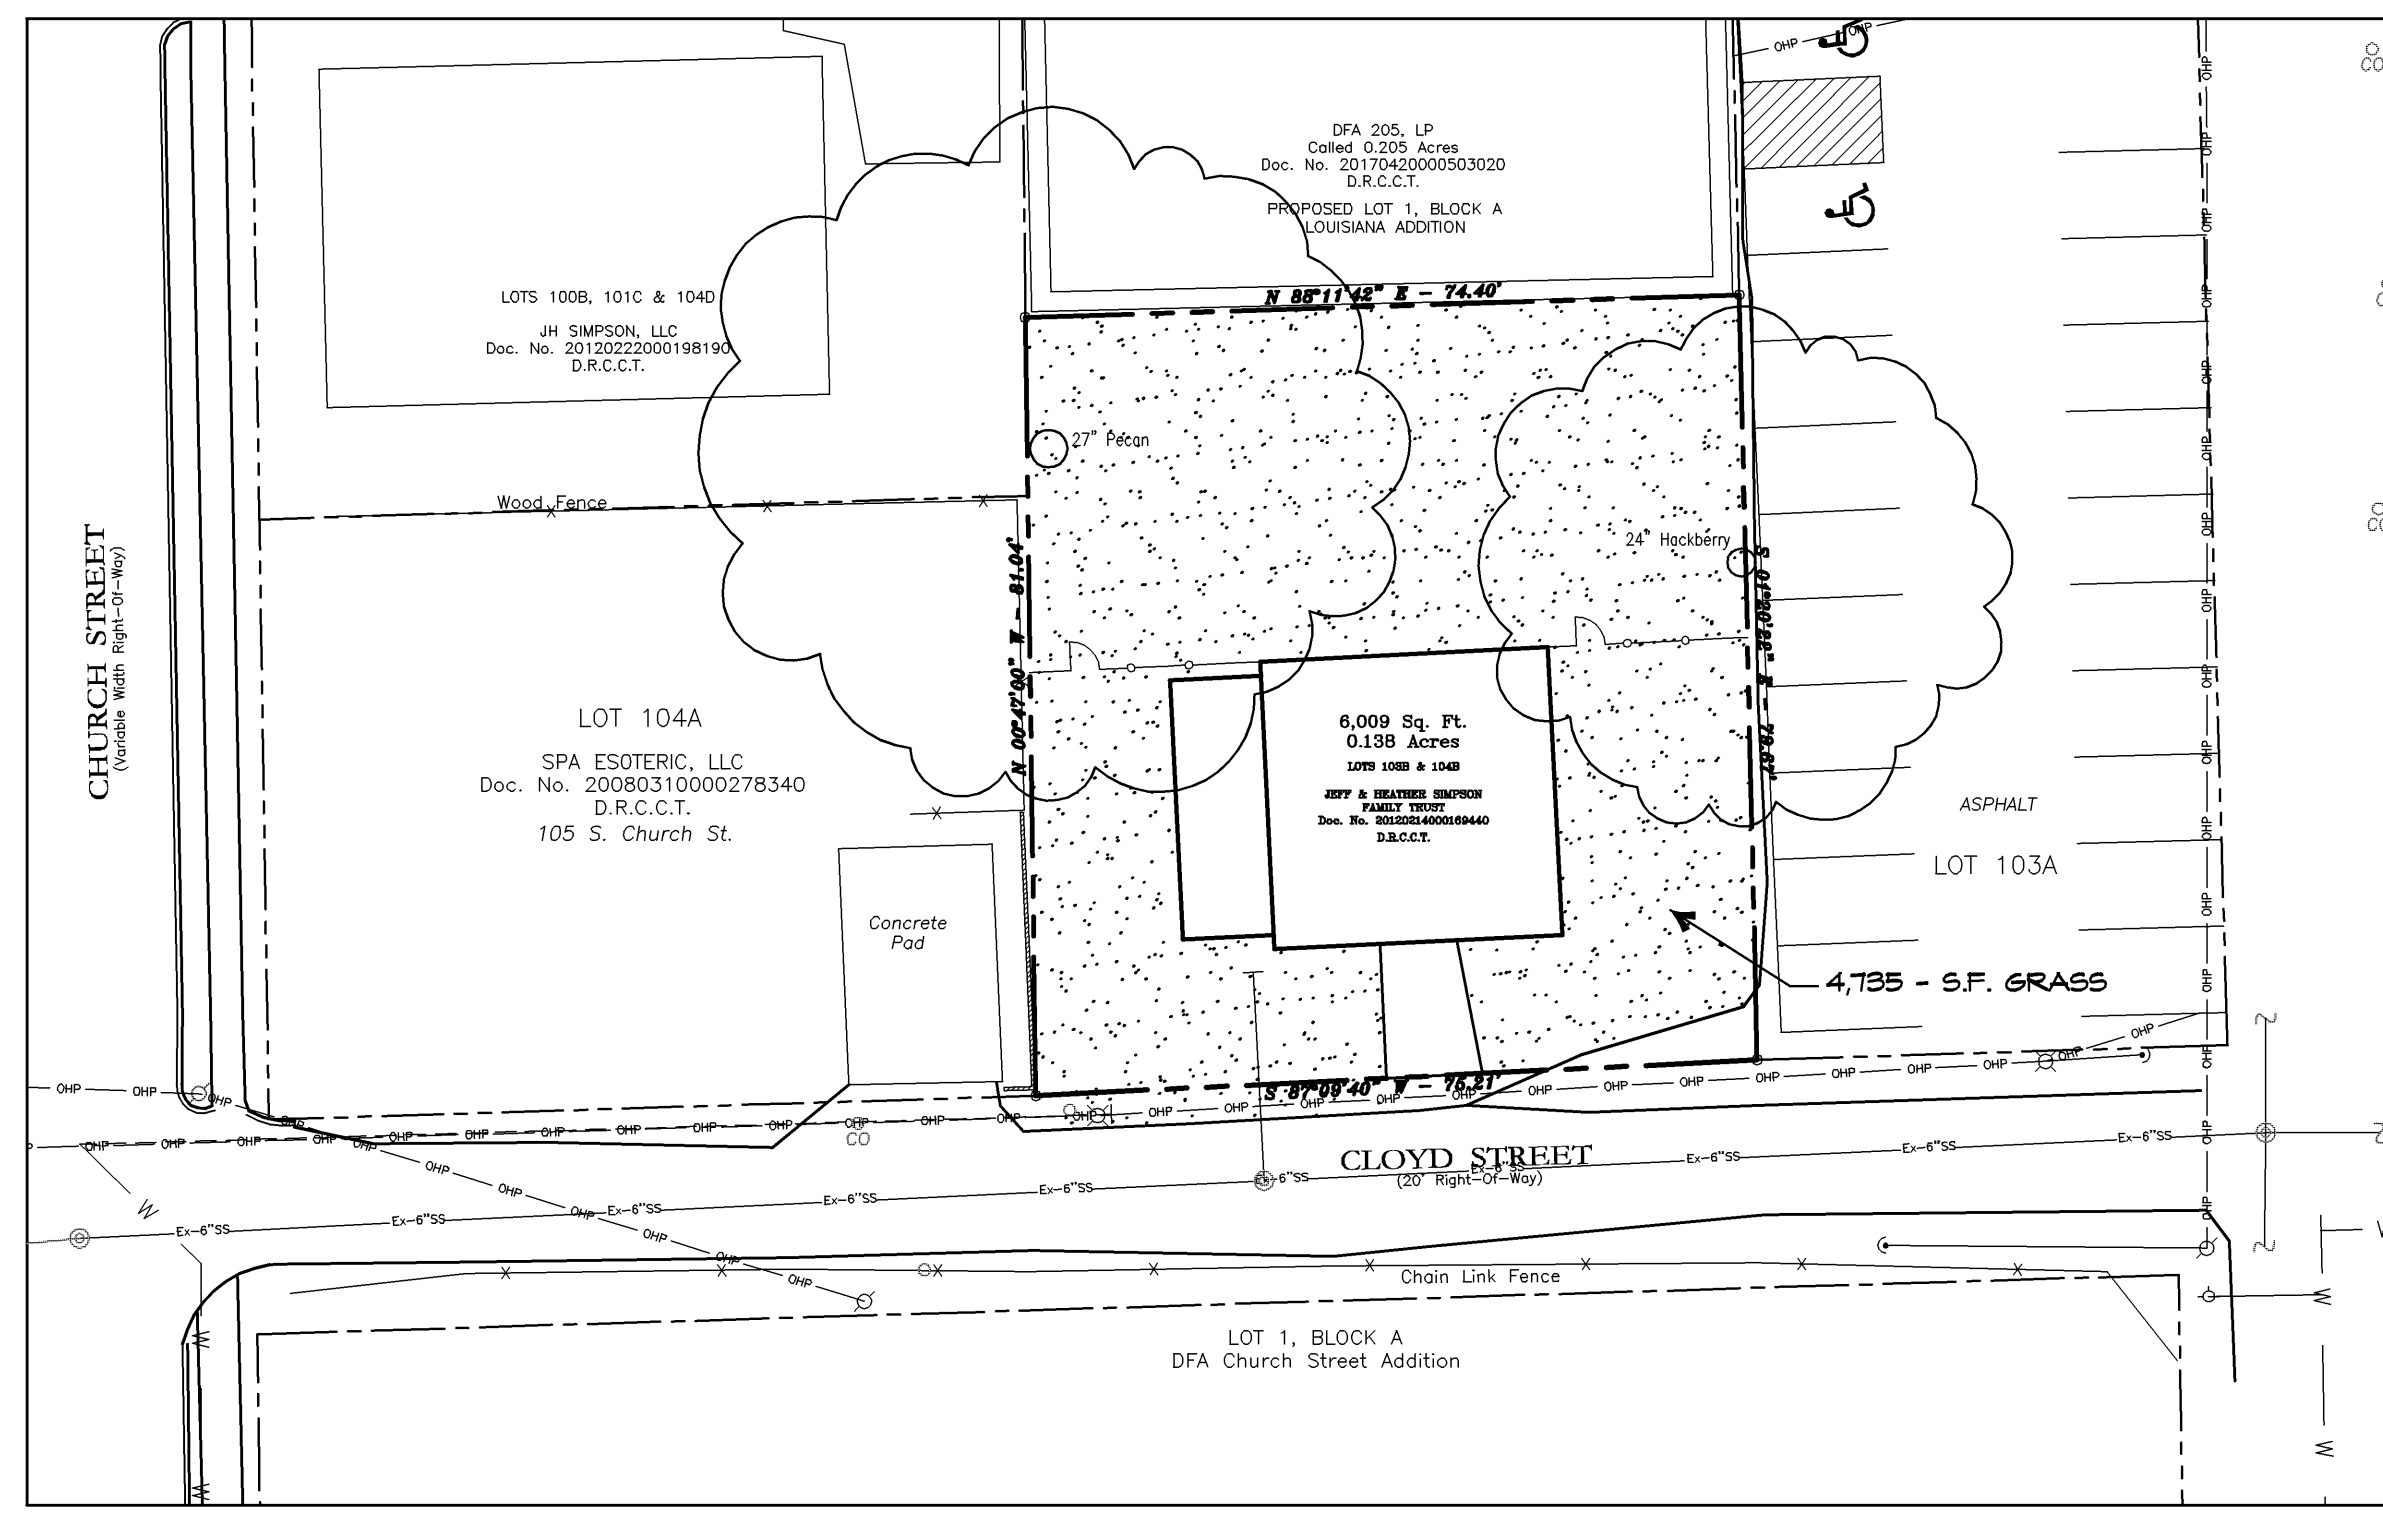

**IRRIGATION NOTE**  
 ALL REQUIRED LANDSCAPE AREAS SHALL BE PROVIDED WITH AN AUTOMATIC UNDERGROUND IRRIGATION SYSTEM WITH RAIN AND FREEZE SENSORS, AND SAID IRRIGATION SYSTEM SHALL BE DESIGNED BY A QUALIFIED PROFESSIONAL AND INSTALLED BY A LICENSED IRRIGATOR.

