



P6D Principal Arterial (130')


DRAFT

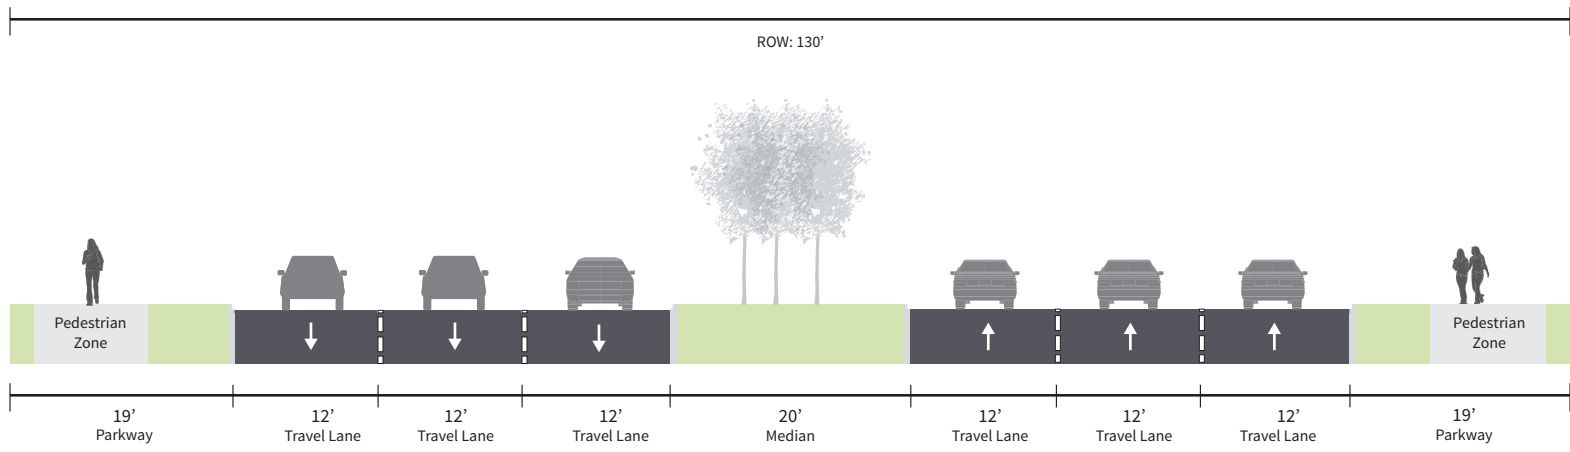


M6D Major Arterial (124')

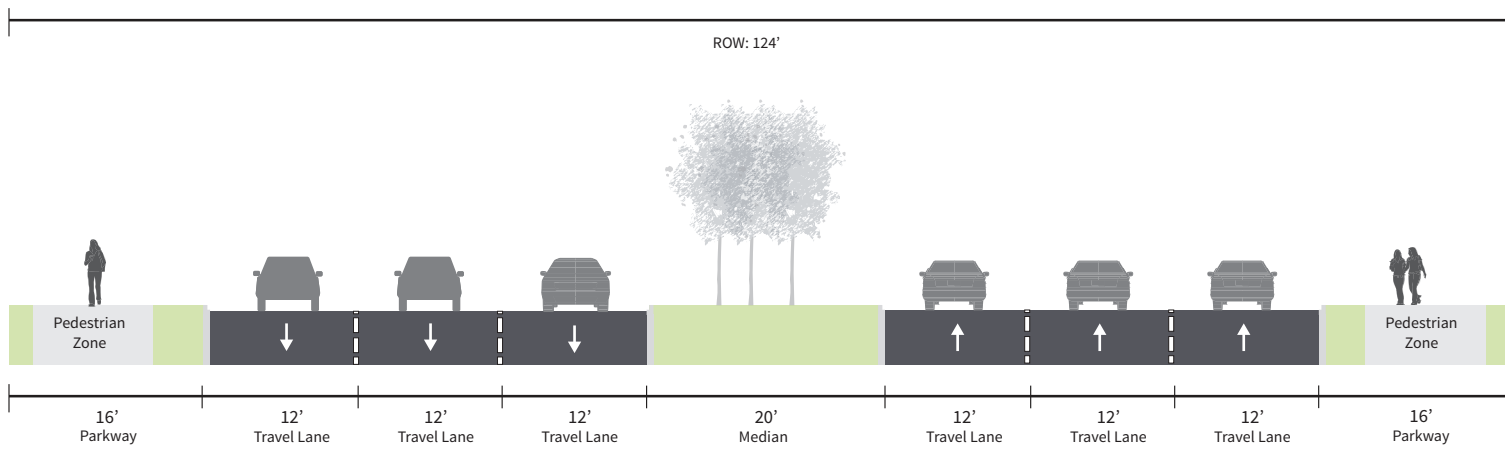


G6D Greenway Arterial (140')

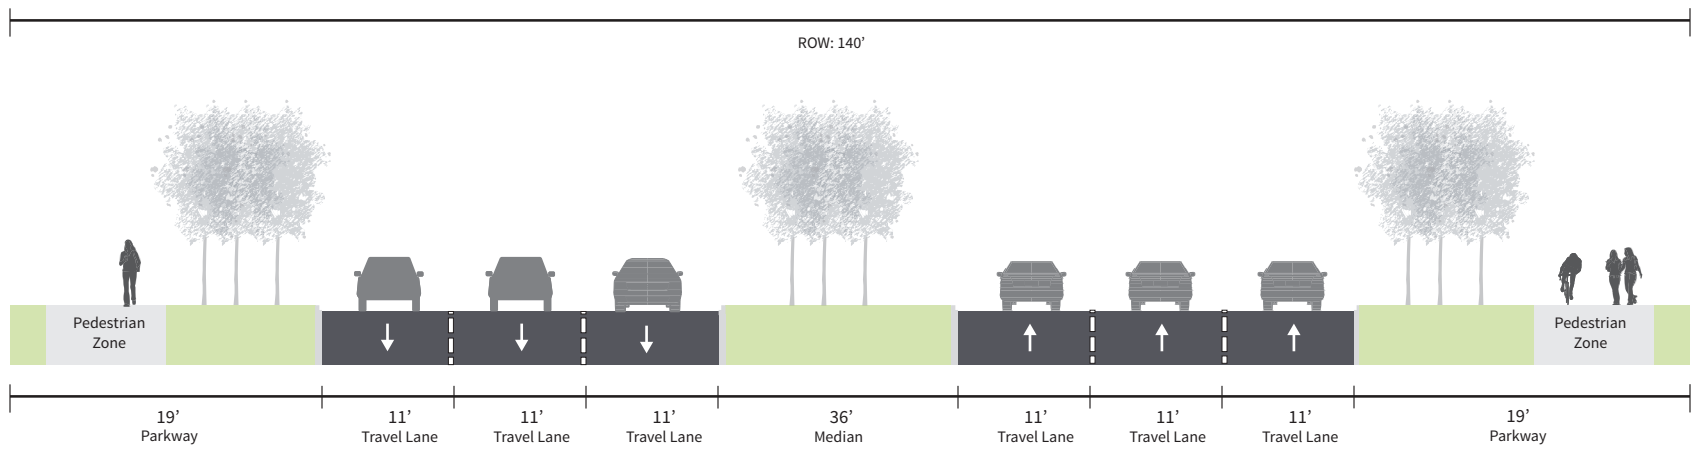

G4D Greenway Arterial (120')

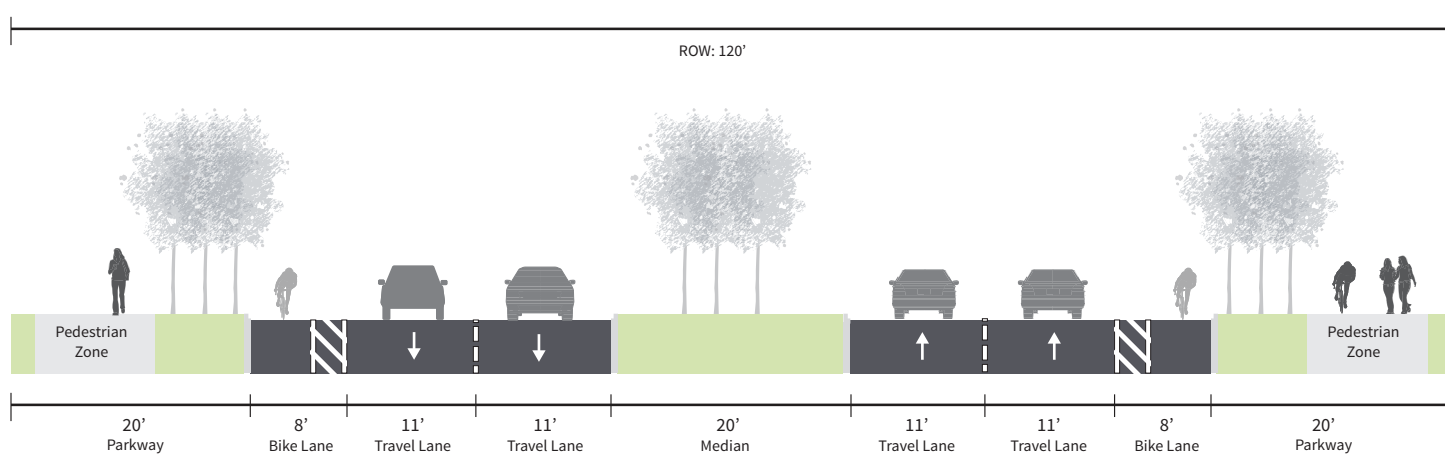


M4D Minor Arterial (100')

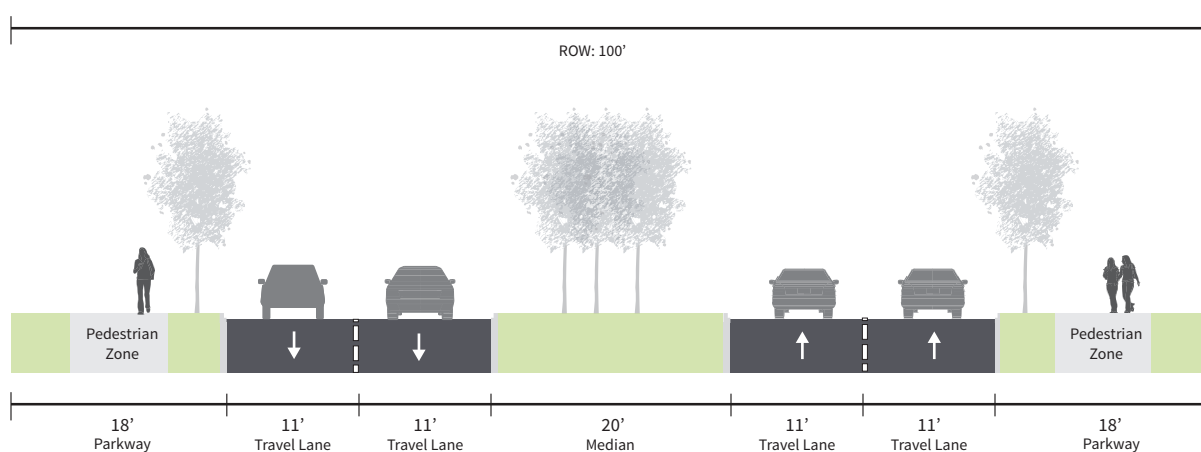

M4U Minor Arterial (80')


DRAFT

Note: This cross section for existing conditions only.

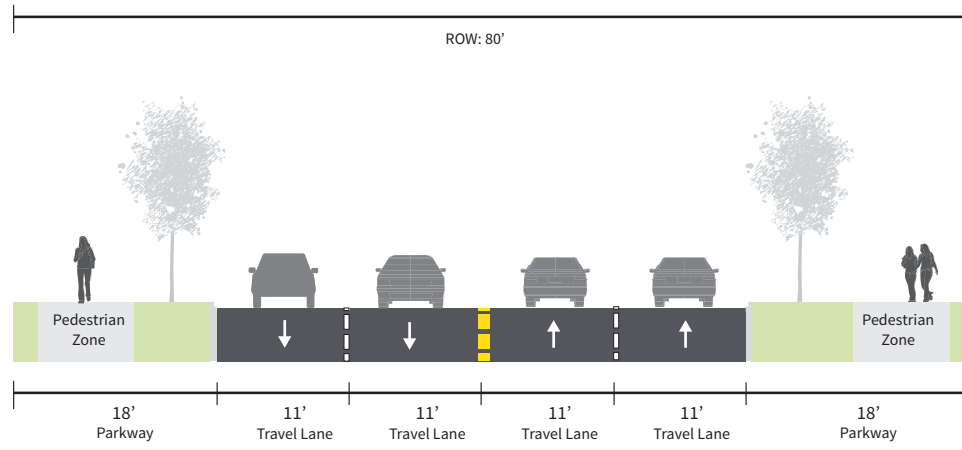

M3U Minor Arterial (70')

Note: This cross section is for existing conditions only.

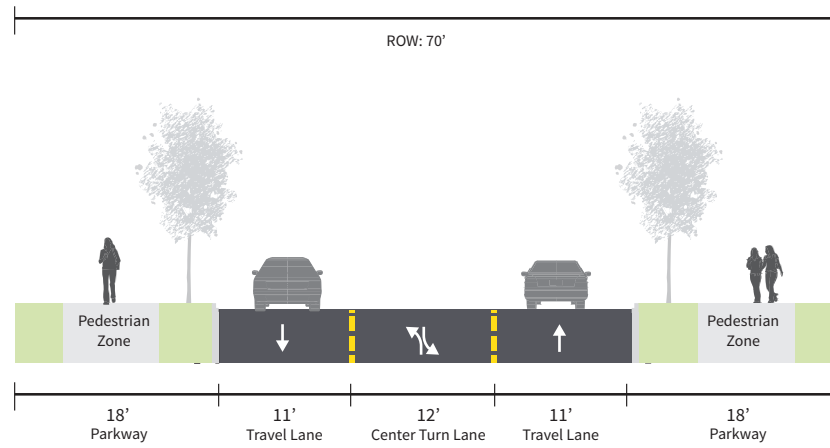

M3U Minor Arterial (70')

Note: This cross section is for the frontage road section.

