


1 SKY WALK - PLAN
SCALE: 3/16" = 1'-0"

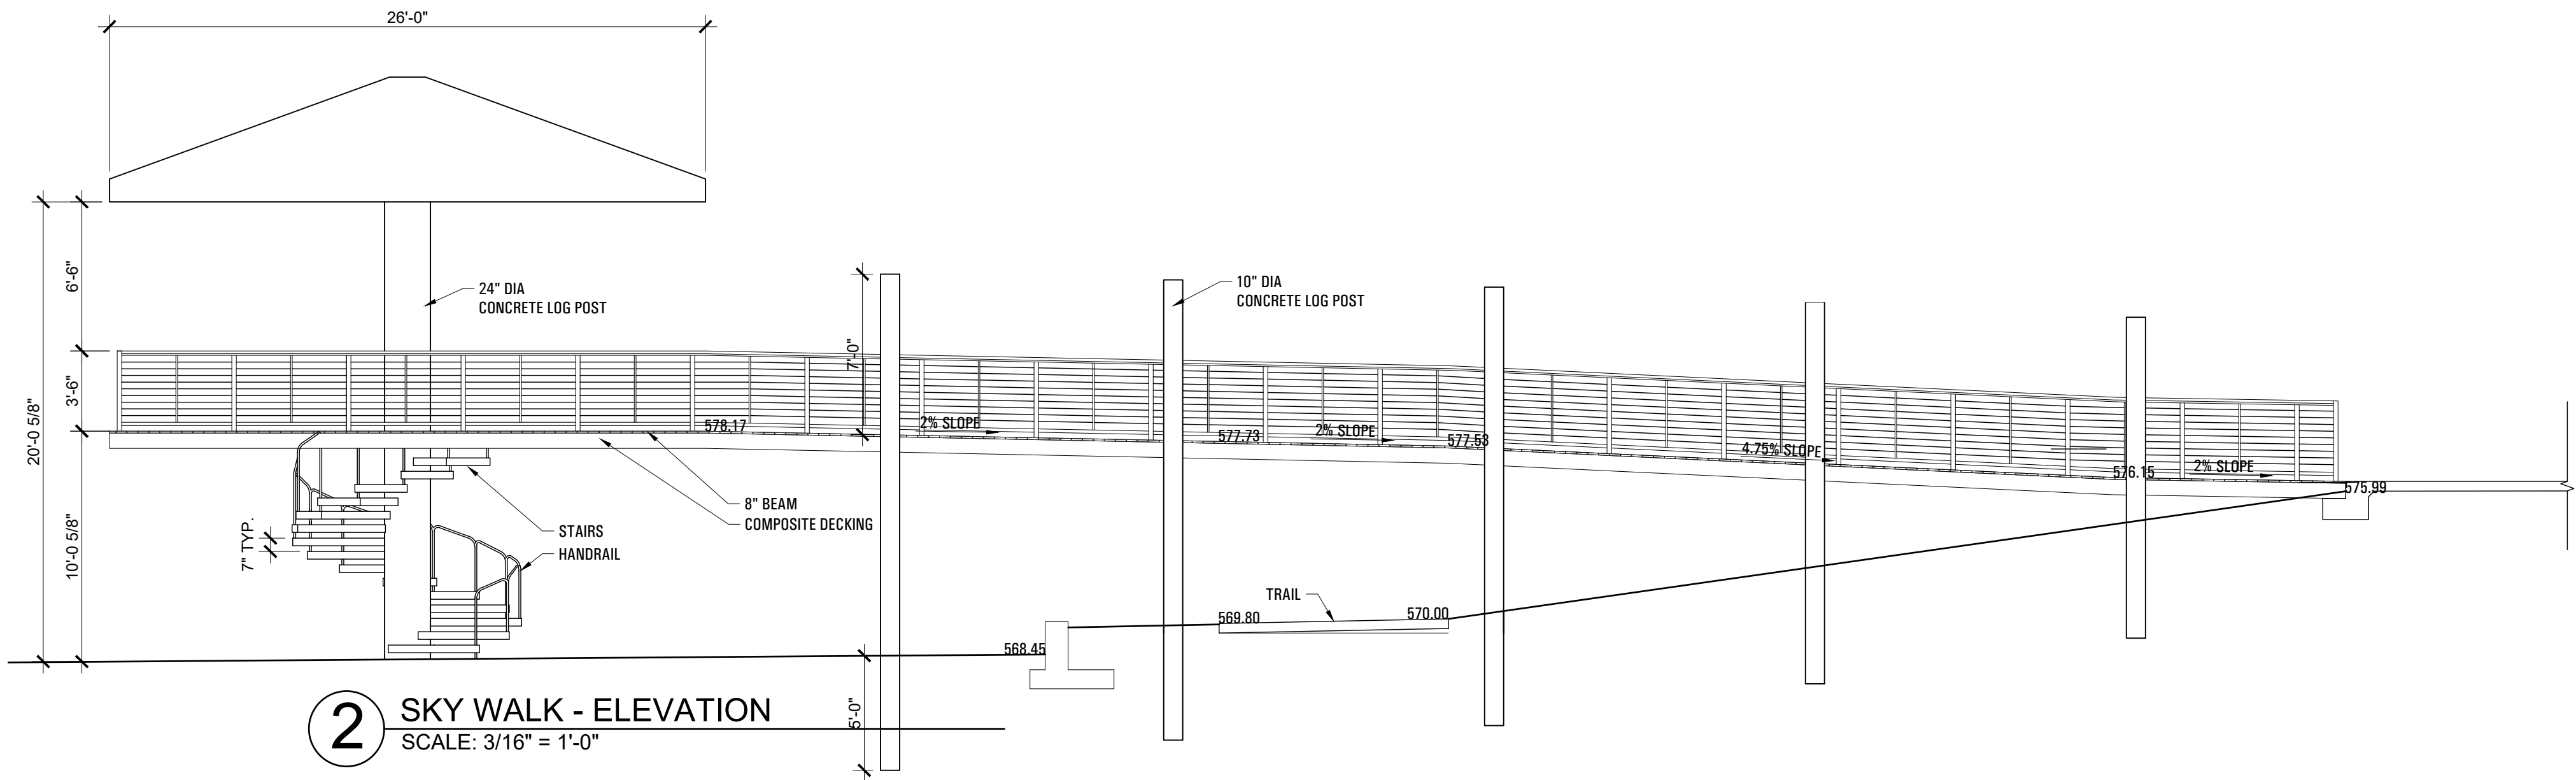

2 SKY WALK - ELEVATION
SCALE: 3/16" = 1'-0"

CITY OF MCKINNEY
ENGINEERING DEPARTMENT
RELEASED FOR CONSTRUCTION

DATE 12.16.2016 BY Emily Braht, R.L.A.

PRIOR TO CONSTRUCTION THE OWNER OR THEIR REPRESENTATIVE SHALL NOTIFY THE CITY OF MCKINNEY ENGINEERING DEPARTMENT AT 972-547-7420. CONSTRUCTION DRAWINGS STAMPED BY THE CITY OF MCKINNEY SHALL BE ON THE PROJECT SITE AT ALL TIMES DURING CONSTRUCTION. THE CITY OF MCKINNEY STANDARD SPECIFICATIONS FOR CONSTRUCTION SHALL TAKE PRECEDENCE OVER THESE PLANS WHENEVER IN CONFLICT THEREWITH.

DISCLAIMER: ALL NECESSARY APPROVALS AND PERMITS SHALL BE ACQUIRED PRIOR TO CONSTRUCTION.

la terra studio[™]

landscape architecture
park planning

2700 swiss avenue ~ suite 100
dallas, texas ~ 75204 214.749.0333
www.laterrastudio.com

MCKINNEY

TEXAS

Unique by nature.

BONNIE WANK PARK

Phase Two Park Improvements

submittals / revisions		
no.	date	detail
la terra studio, inc.		
14012	Its project number	
12.16.2016	date	
rc,hz,yz	drawn by	
mb	checked by	
		registration

CERTIFIED LANDSCAPE ARCHITECT
EMILY H. MCKINNEY
2393
STATE OF TEXAS

12/16/2016

sheet title

Site Details

sheet number

SD.11