

HISTORIC
Downtown
McKINNEY
CULTURAL DISTRICT

HIGHWAY SIGN

MC KINNEY, TX 75069




UL E479782 TDLR 18785

990 HALTOM RD. FORT WORTH, TX 76117
682-312-5338 — www.mello-signs.com

FINAL APPROVAL

CLIENT SIGNATURE _____
PRINTED NAME _____
DATE: _____ SALESMAN: _____ JOB #: _____

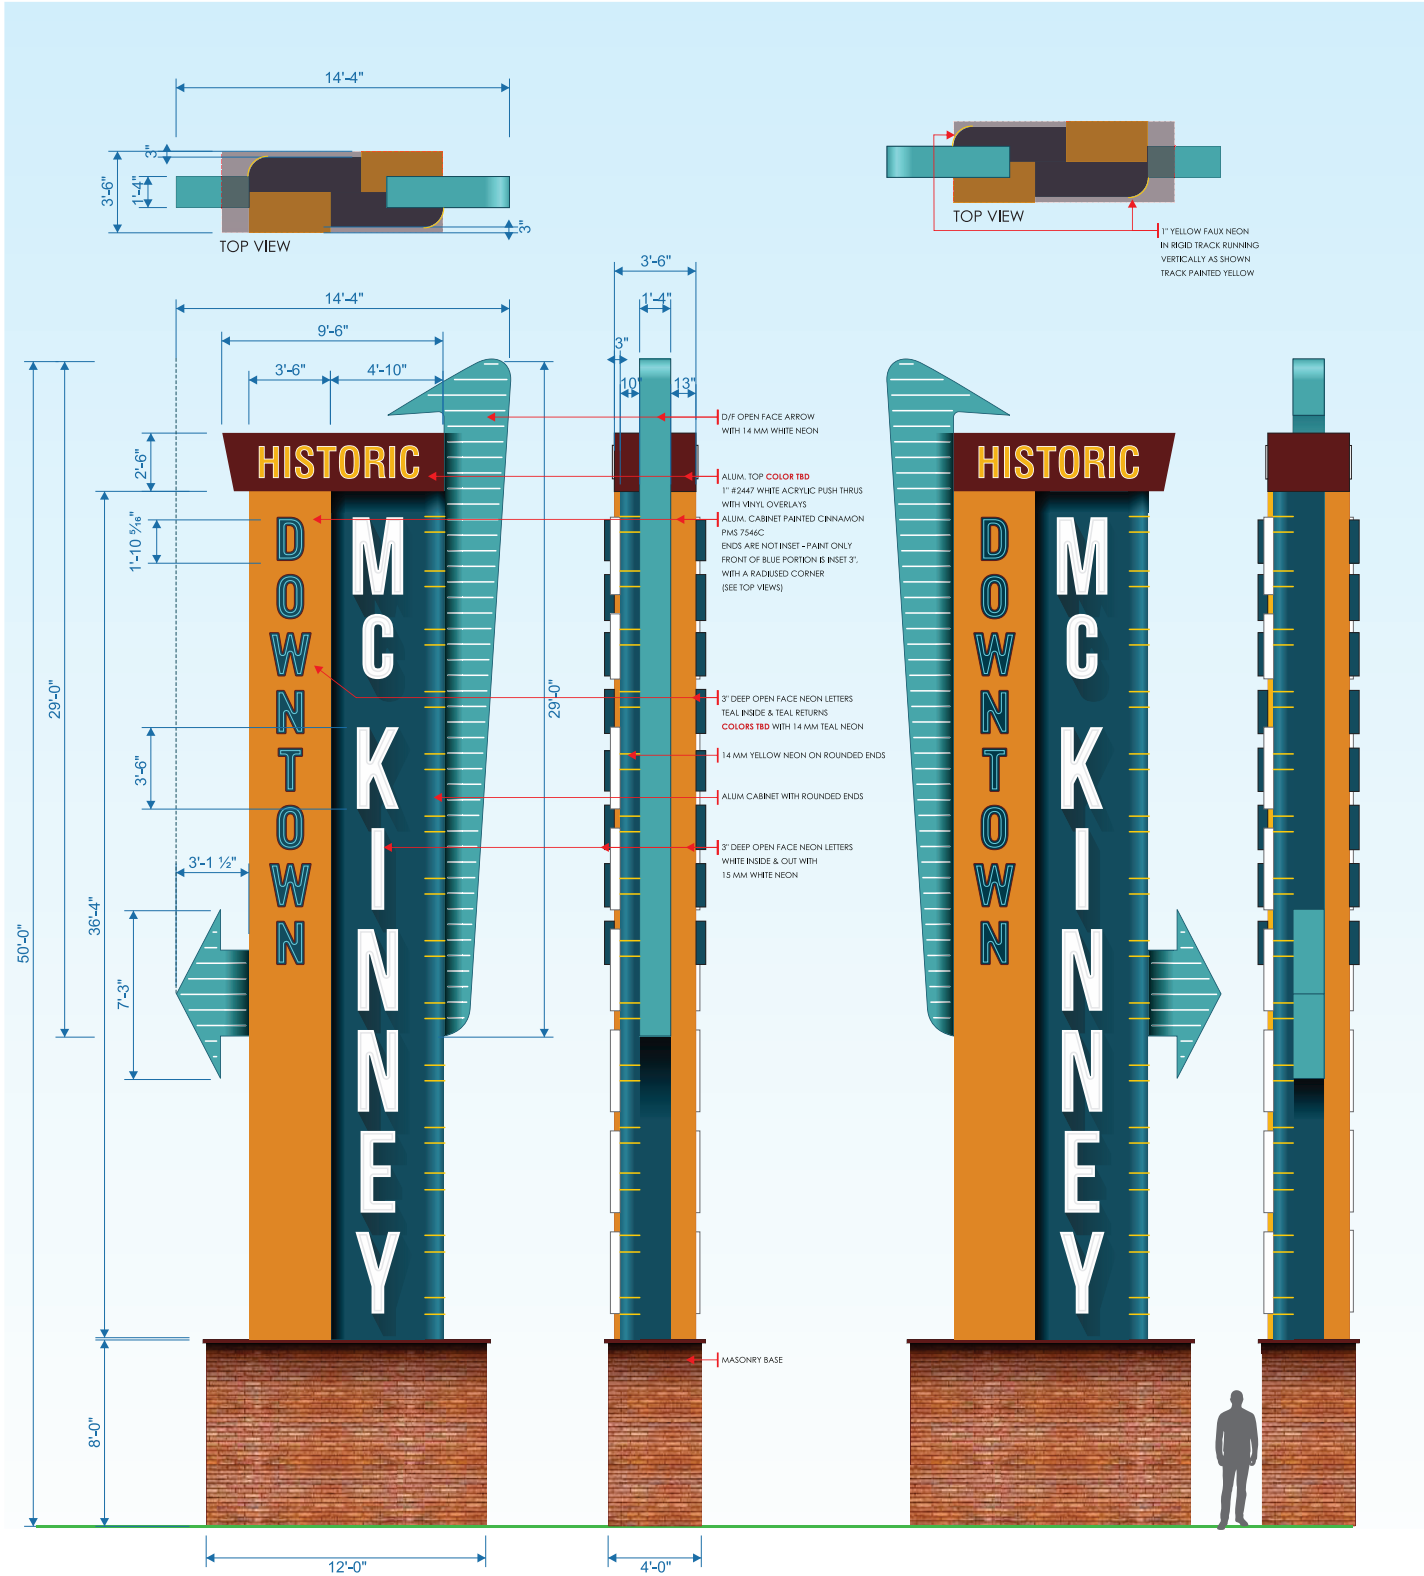

SIGN 1 - SIGN TYPE: D/F ILLUMINATED PYLON **SCALE:** 3/16"=1'-0"

QUANTITY: (1) REQUIRED

DESCRIPTION OF WORK:
MANUFACTURE & INSTALL ILLUMINATED D/F PYLON SIGN

CLIENT NAME	CITY OF MCKINNEY	DATE	05-27-2025	BY	AB	REV #	R1
ST. ADDRESS							
CITY/STATE	MCKINNEY		07-15-2025		AB		R2
PHONE			07-22-2025		AB		R3
EMAIL			11-19-2025		GD		R4
SALESMAN	JOE		5-13-26		RJ		V5
DESIGNER	AMANDA						
FILE NAME	MCKINNEY DOWNTOWN POLE SIGN						



MELLO
SIGNS


990 HALTOM RD. FORT WORTH, TX 76117
682-312-5338 — www.mello-signs.com

 **E478782 TDLR 18785**

CLIENT SIGNATURE _____
PRINTED NAME _____
DATE: _____ SALESMAN INITIALS: _____

GENERAL DISCLAIMERS: All signs to be manufactured and installed in accordance with local and state regulations. This drawing is the property of MELLO SIGNS. It shall not be produced, copied or distributed without authorization of MELLO SIGNS.

RENDERING APPROVAL: Please carefully review all drawings and material specifications. Color samples can be provided upon request. All PDF files are approximate representations. Please review all spelling, material and color specifications, and installation notes. Changes after approval and the start of manufacturing may incur additional charges. By signing this proof you are acknowledging that you have read and fully reviewed all drawings, proposals, and Mello Signs Terms and Conditions.

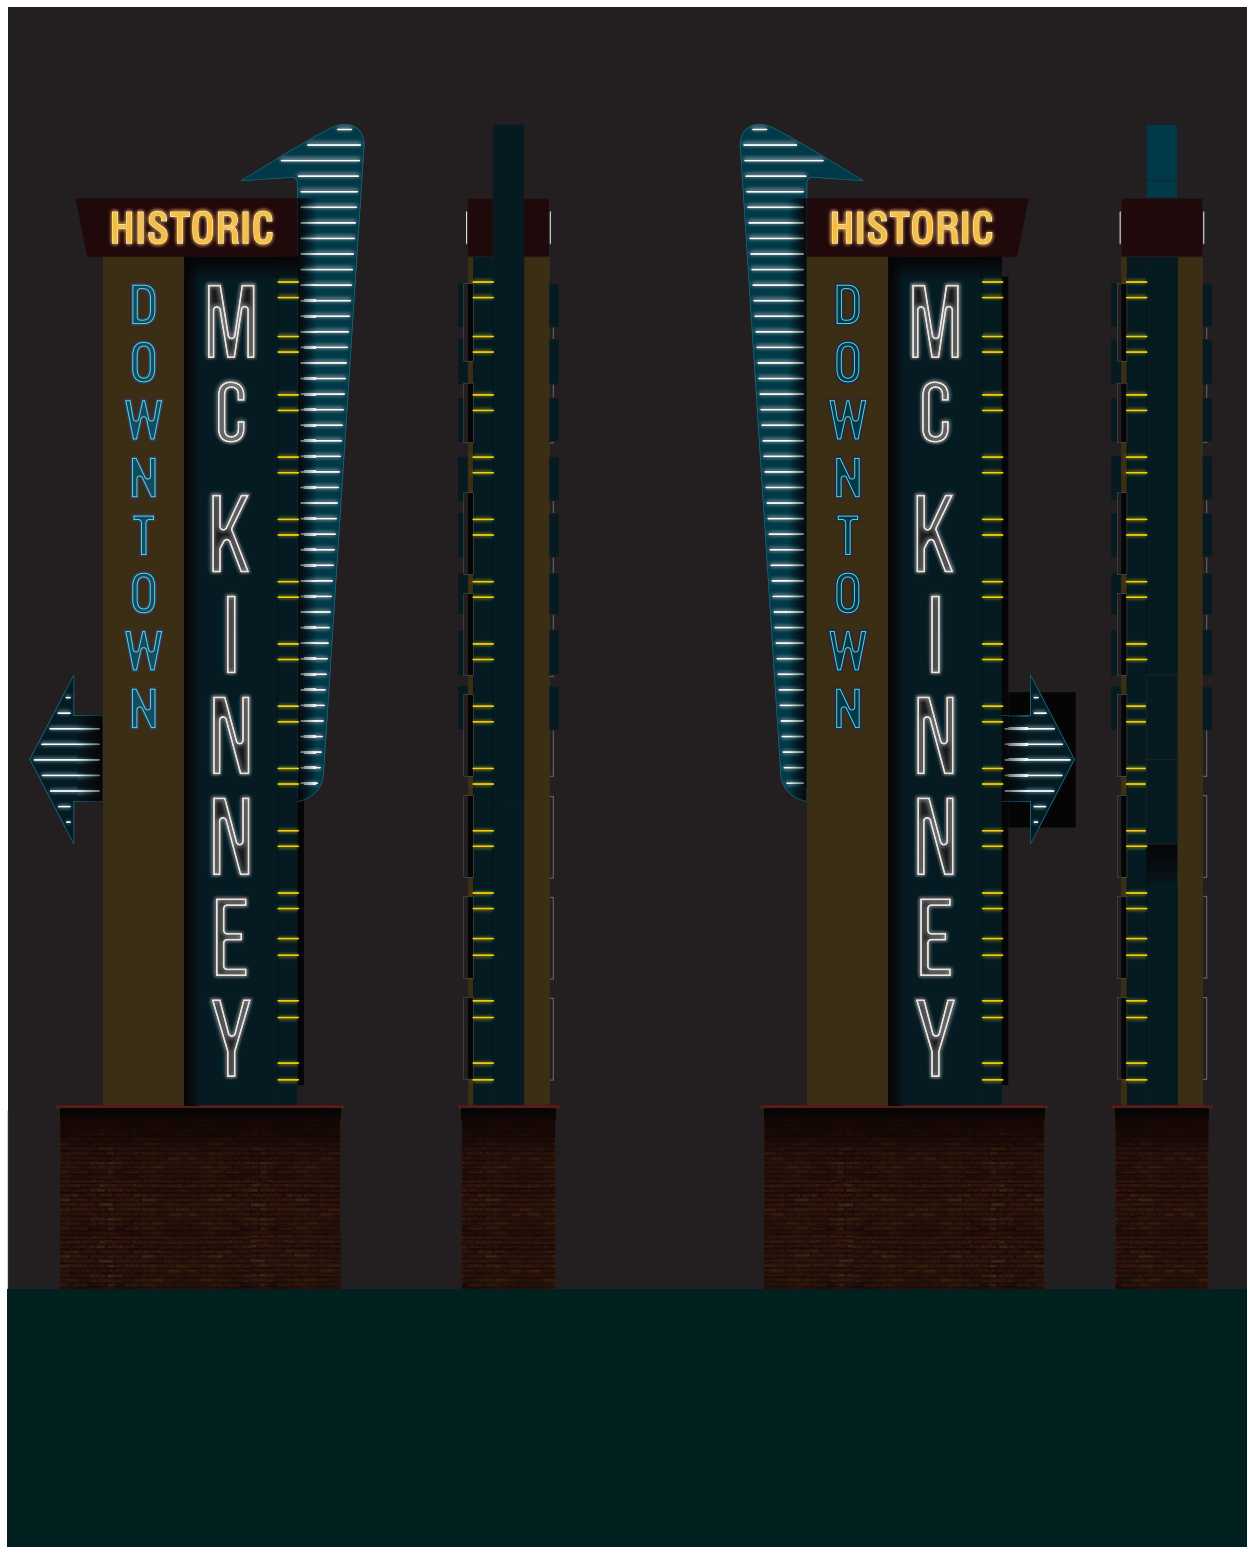

SIGN 1 - SIGN TYPE: D/F ILLUMINATED POLE SIGN **SCALE:** 3/16=1'-0"

CLIENT NAME	CITY OF MCKINNEY	DATE	BY	REV #
ST. ADDRESS		05-27-2025	AB	R1
CITY/STATE	MCKINNEY	07-15-2025	AB	R2
PHONE		07-22-2025	AB	R4
EMAIL		11-19-2025	GD	R5
SALESMAN	JOE	5-13-26	RJ	V5
DESIGNER	AMANDA			
FILE NAME	MCKINNEY DOWNTOWN POLE SIGN			



MELLO
SIGNS

990 HALTOM RD. FORT WORTH, TX 76117
682-312-5338 — www.mello-signs.com



E478782 TDLR 18785

CLIENT SIGNATURE _____

PRINTED NAME _____

DATE: _____ SALESMAN INITIALS: _____

GENERAL DISCLAIMERS: All signs to be manufactured and installed in accordance with local and state regulations. This drawing is the property of MELLO SIGNS. It shall not be produced, copied or distributed without authorization of MELLO SIGNS.
RENDERING APPROVAL: Please carefully review all drawings and material specifications. Color samples can be provided upon request. All PDF files are approximate representations.
PLEASE READ CAREFULLY BEFORE FINAL APPROVAL: Review all files and check for all errors. Please review all spelling, material and color specifications, and installation notes. Changes after approval and the start of manufacturing may incur additional charges. By signing this proof you are acknowledging that you have read and fully reviewed all drawings, proposals, and Mello Signs Terms and Conditions.

