
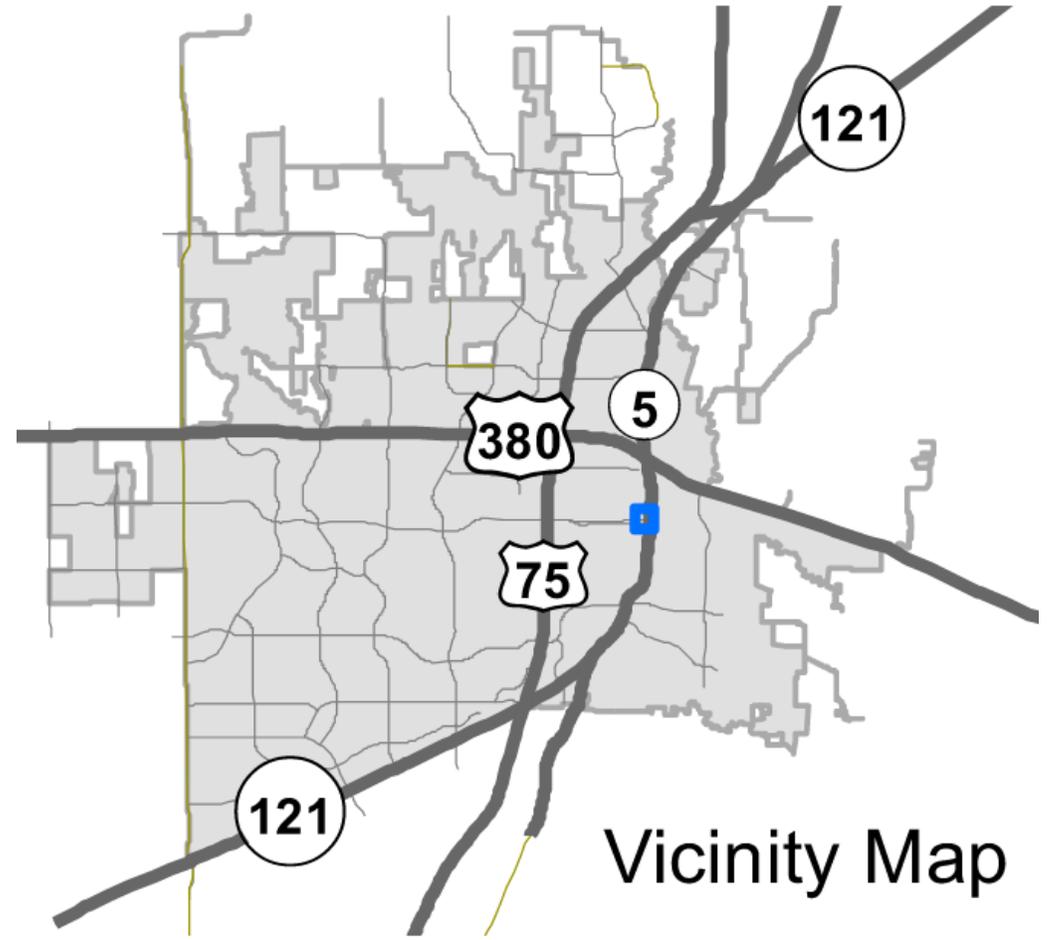




# MTC Project Square Office (Site Plan)

26-0011SP



# Location Map

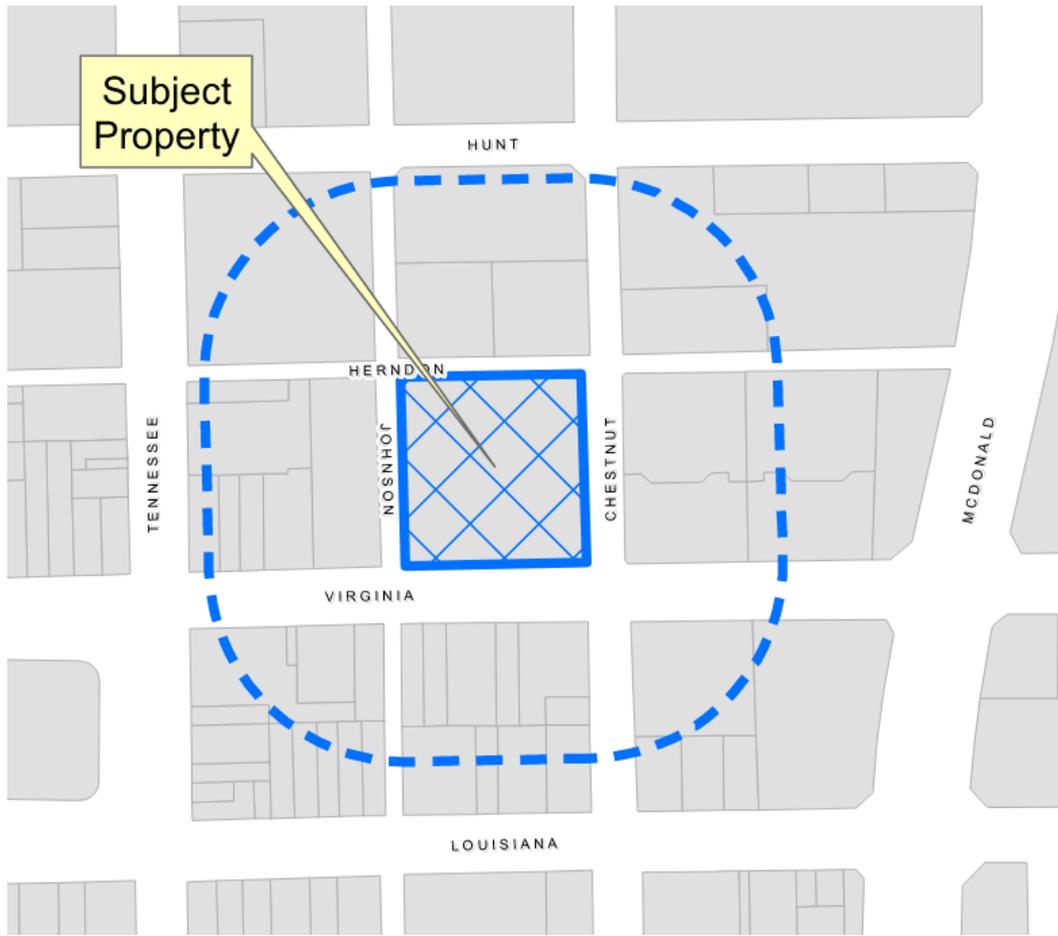

# Aerial Exhibit

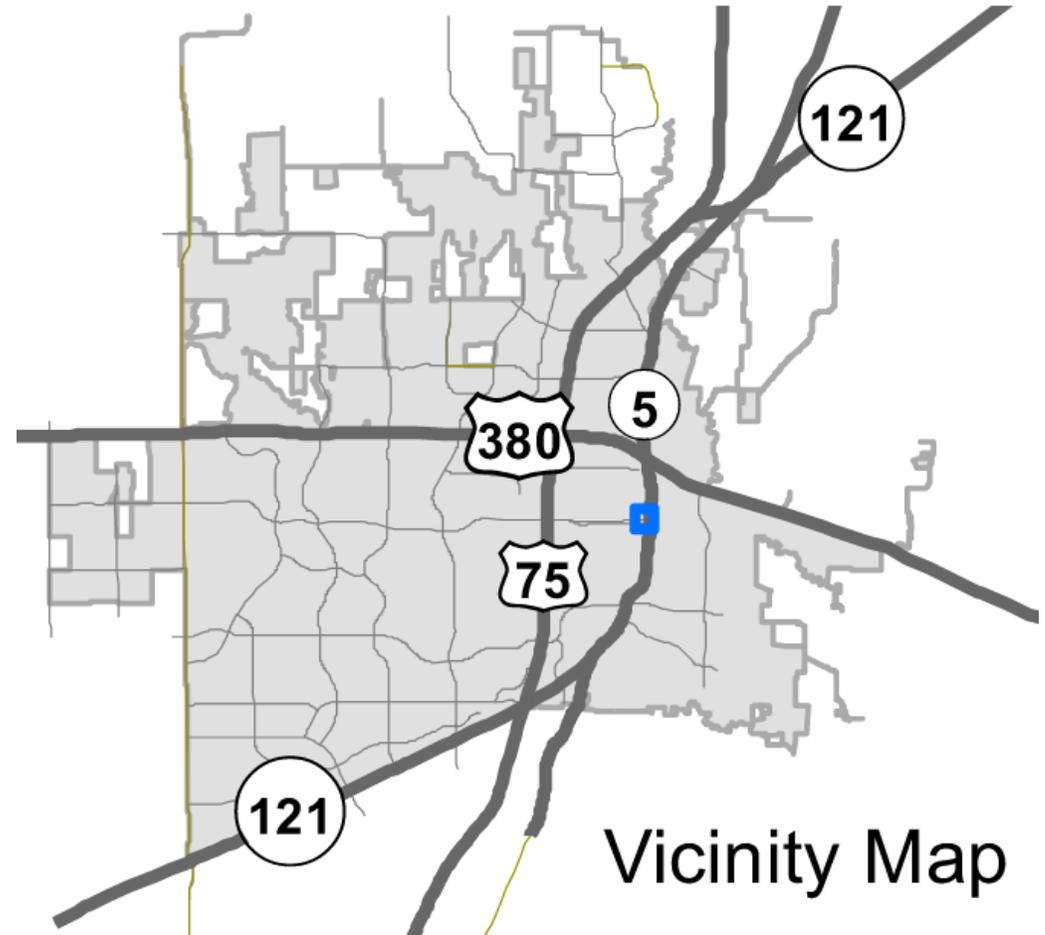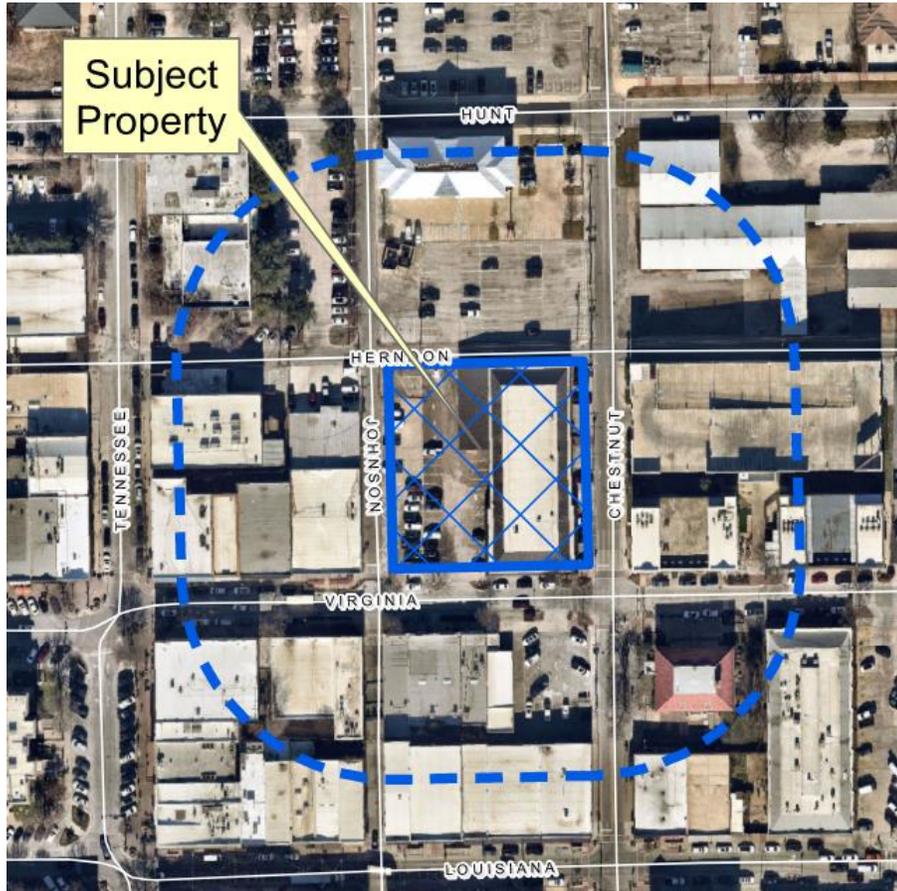

# Site Plan

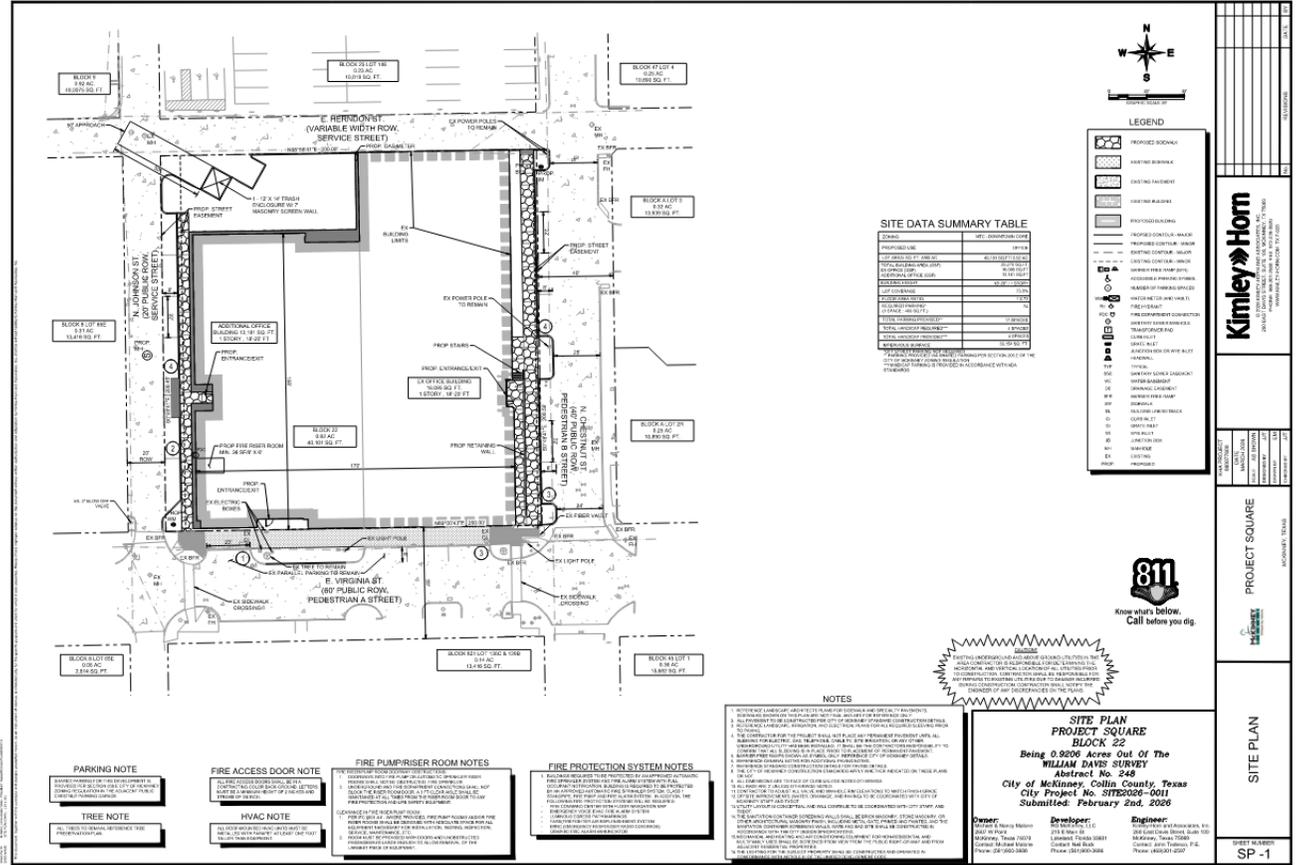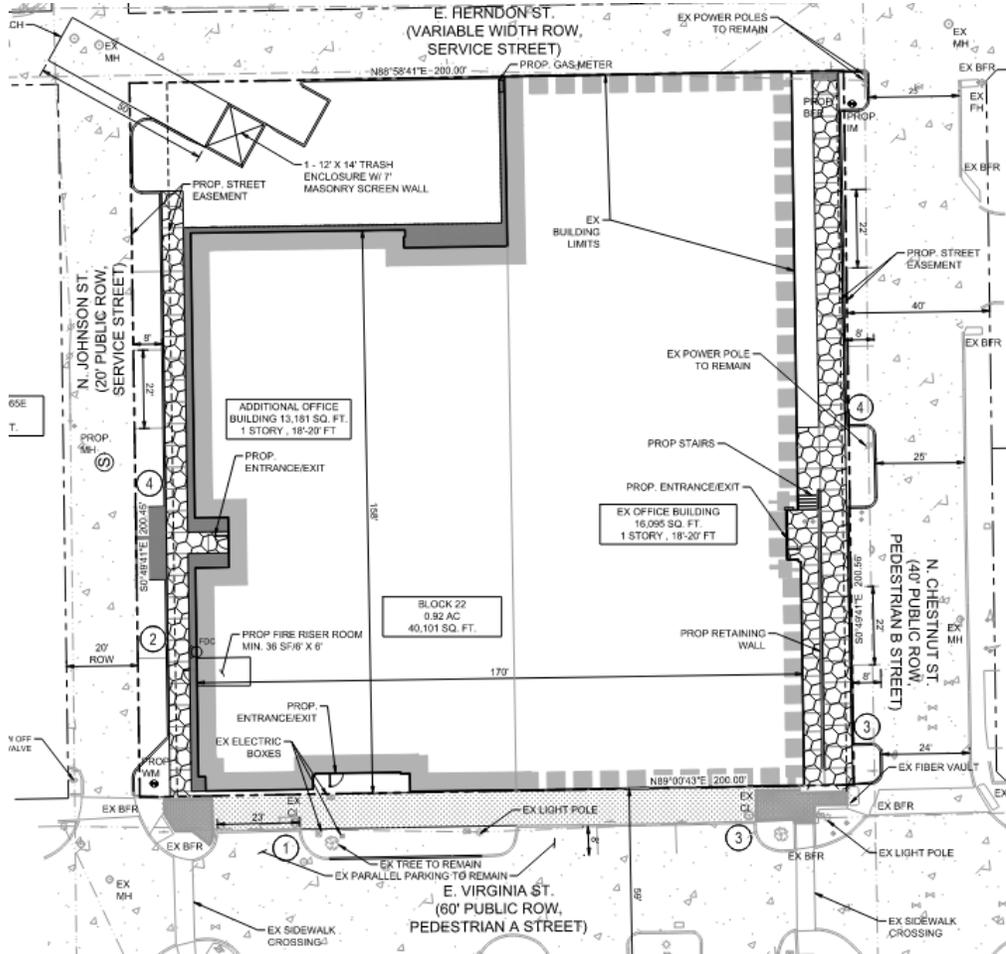




# Facade Plan



1A  
AAA  
EAST ELEVATION  
SCALE: 3/32"=1'-0"

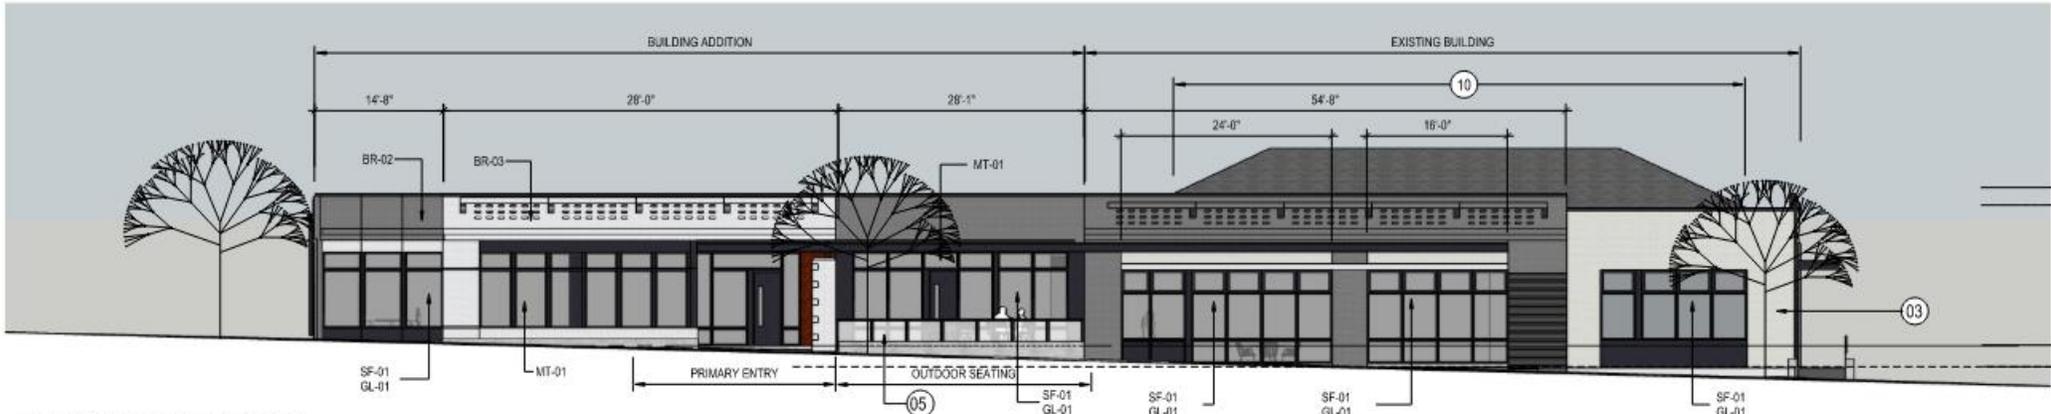


2A  
AAA  
SOUTH ELEVATION  
SCALE: 3/32"=1'-0"

# Facade Plan



3A  
444 WEST ELEVATION  
SCALE: 3/32"=1'-0"

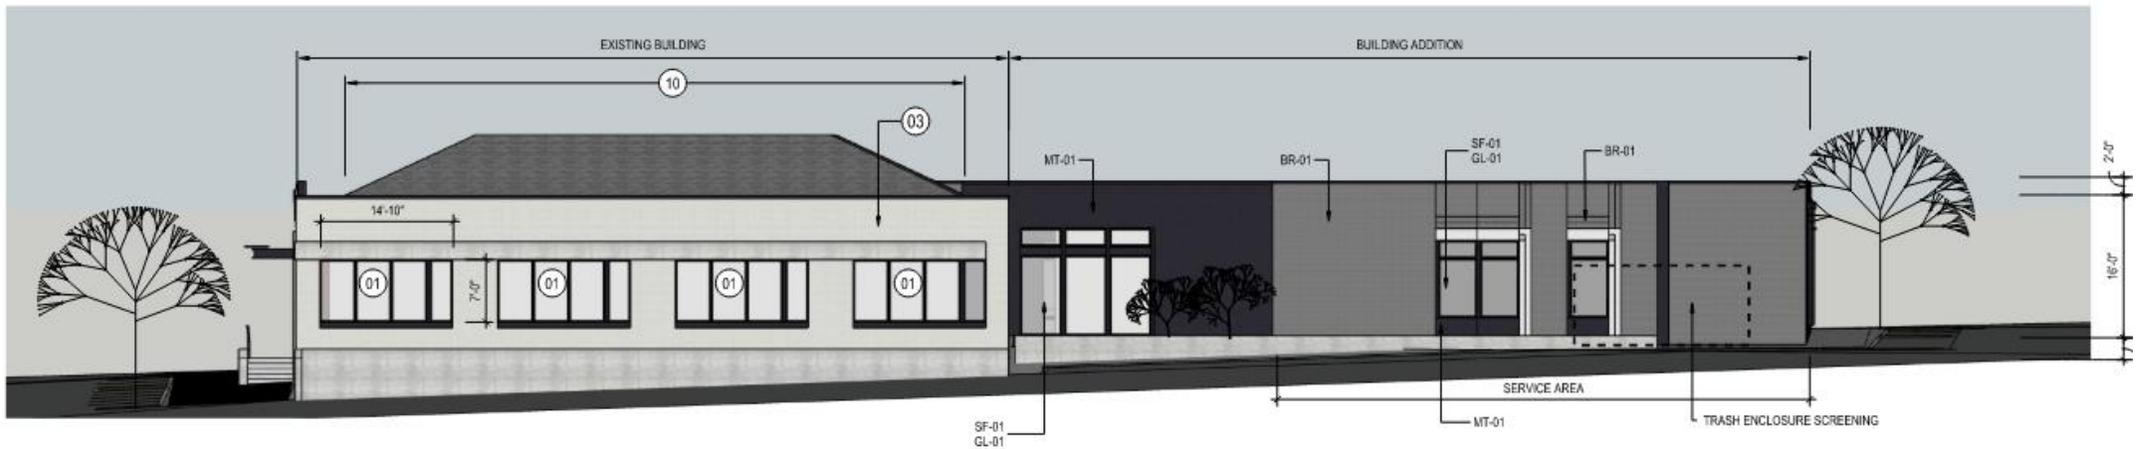

4A  
444 NORTH ELEVATION  
SCALE: 3/32"=1'-0"

## Rendering of Facade Plan



