
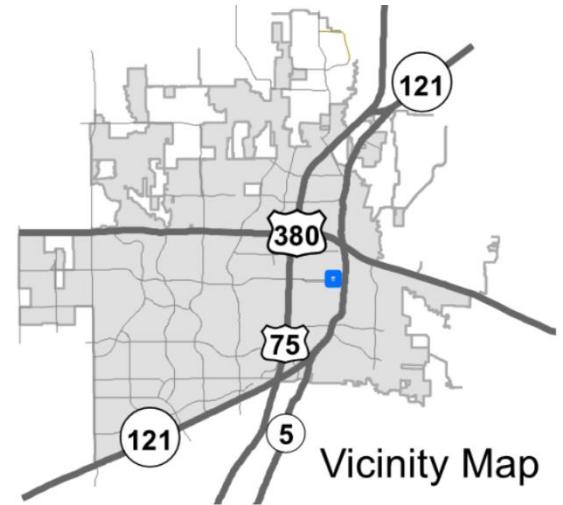



Union Bear Site Plan

21-0041SP


Location Map

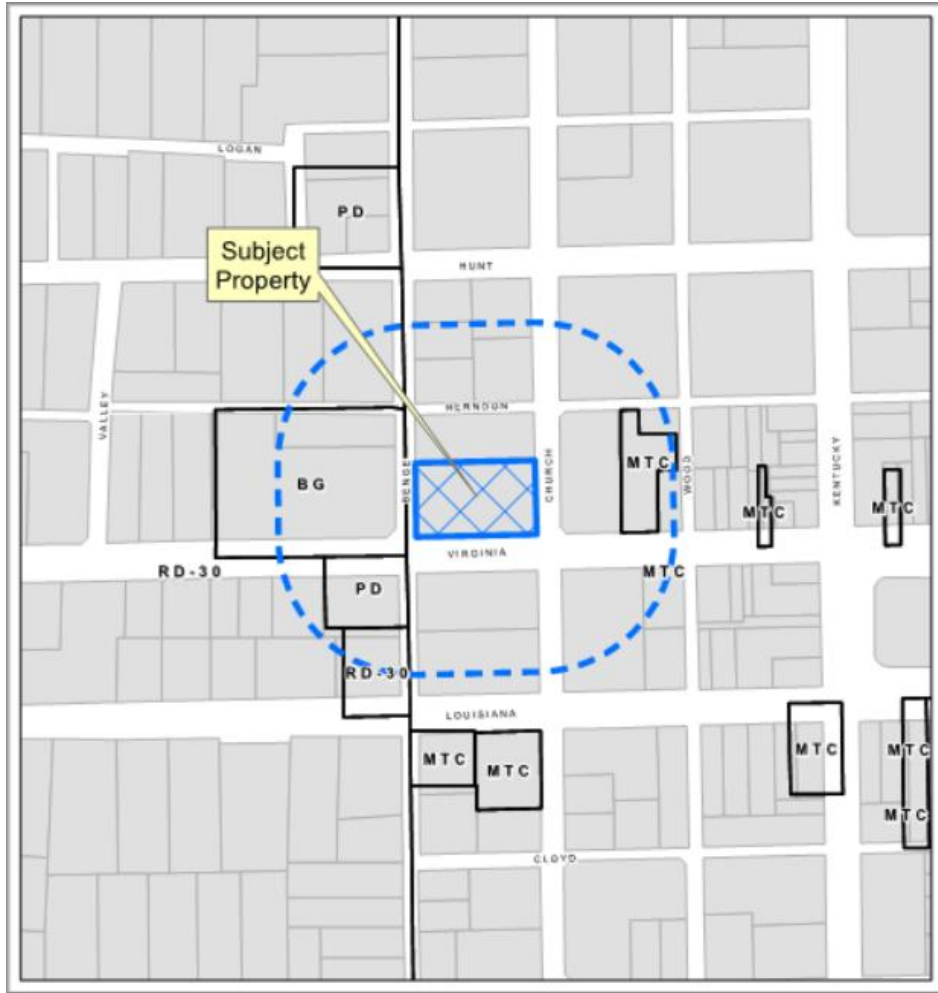

Proposed Site Plan

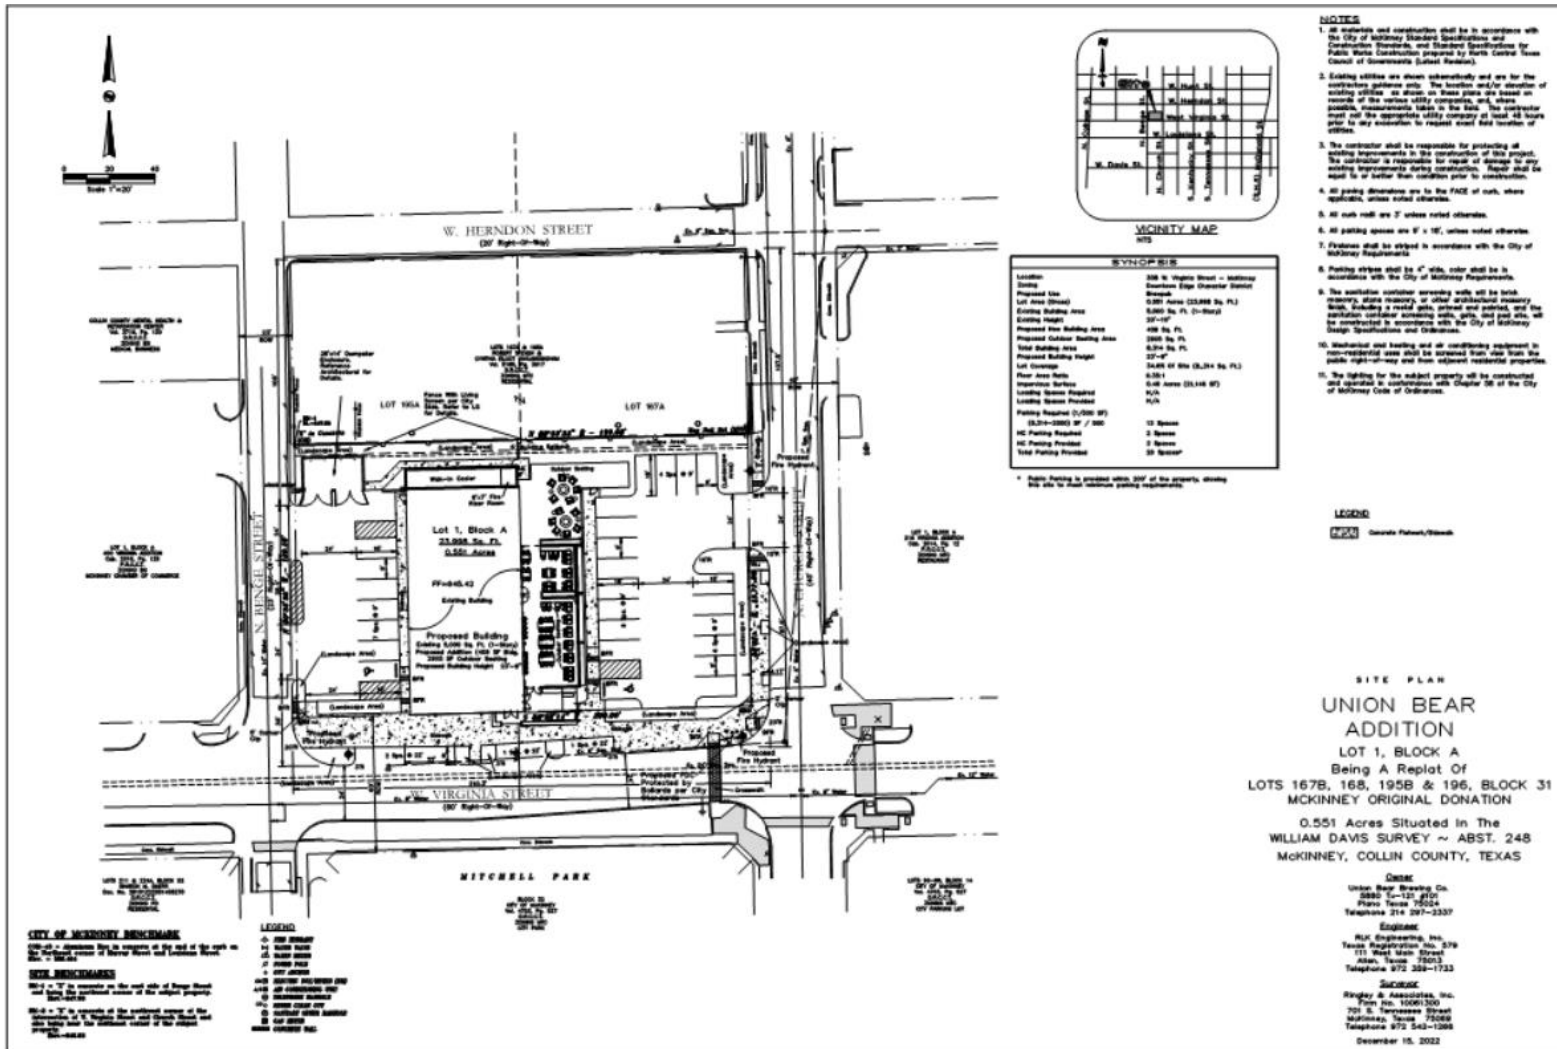

Proposed Landscape Plan

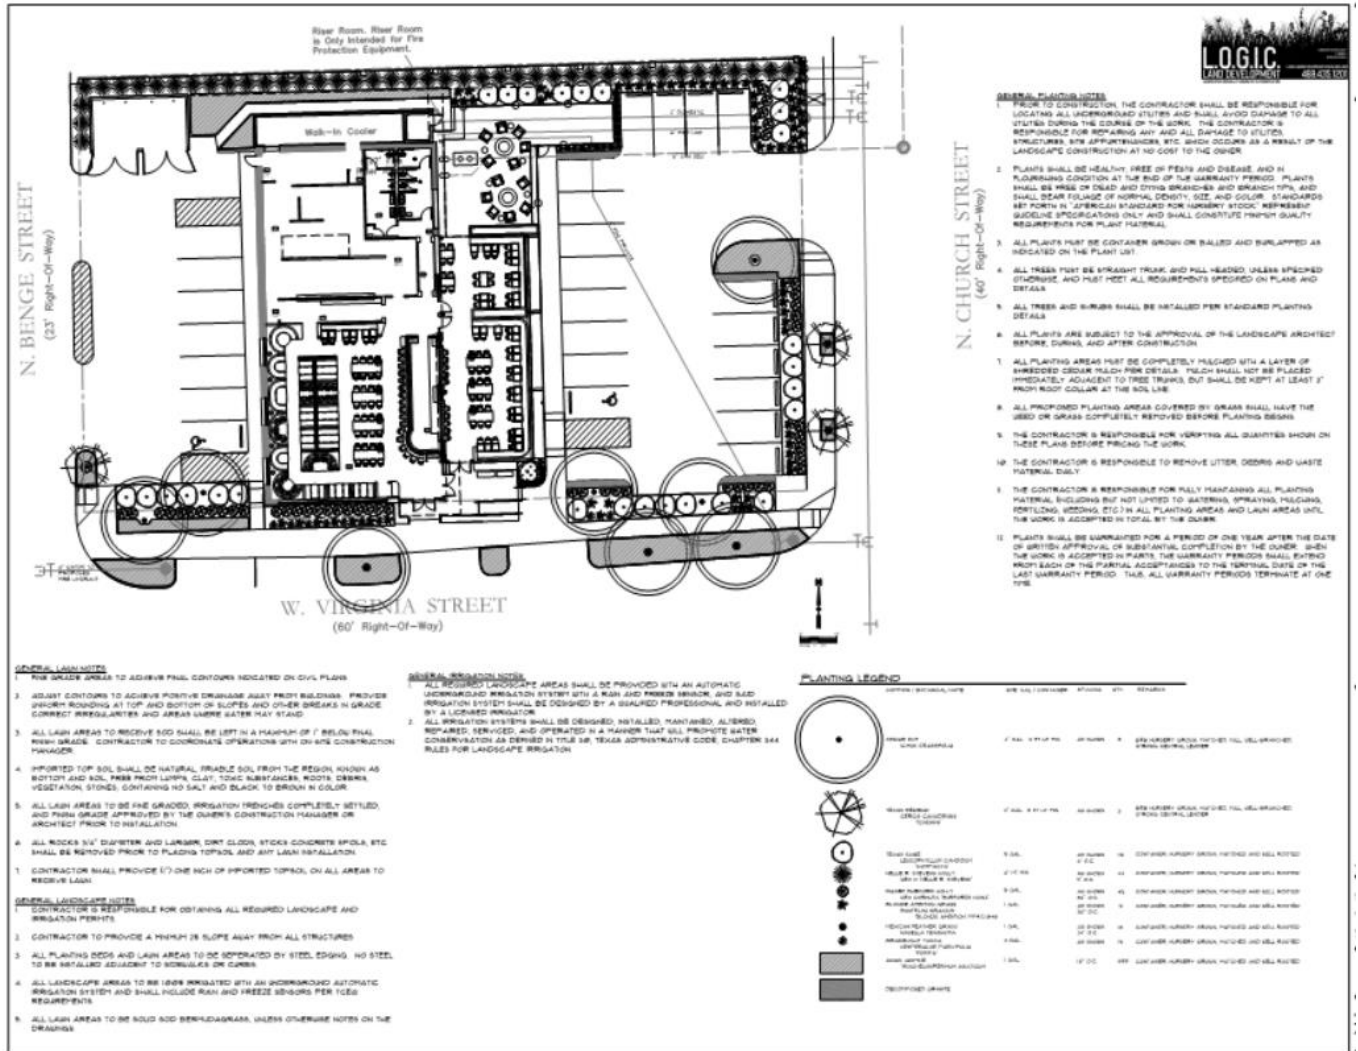

Proposed Elevations Exhibit

04 WEST ELEVATION (SIDE FAÇADE)

03 EAST ELEVATION (SIDE FAÇADE)

02 EAST ELEVATION (SIDE FAÇADE)

01 SOUTH ELEVATION (FRONT FAÇADE)

PROJECT NAME	
ADDRESS	
SUITE #	
CITY, STATE, ZIP CODE	
ISSUE FOR APPROVAL	

EXTERIOR ELEVATIONS	
Project No.	02-0000
Scale	1/8" = 1'-0"
Date	02/20/2012
Drawn by	...
Checked by	...
Project Manager	...
Architect	...
Client	...
Site	...
Notes	...
Revisions	...

A2.00

