

HISTORIC  
*Downtown*  
McKINNEY  
CULTURAL DISTRICT

HIGHWAY SIGN

MC KINNEY, TX 75069



UL E479782 TDLR 18785


990 HALTOM RD. FORT WORTH, TX 76117  
682-312-5338 — [www.mello-signs.com](http://www.mello-signs.com)

FINAL APPROVAL

CLIENT SIGNATURE \_\_\_\_\_

PRINTED NAME \_\_\_\_\_

DATE: \_\_\_\_\_ SALESMAN: \_\_\_\_\_ JOB #: \_\_\_\_\_

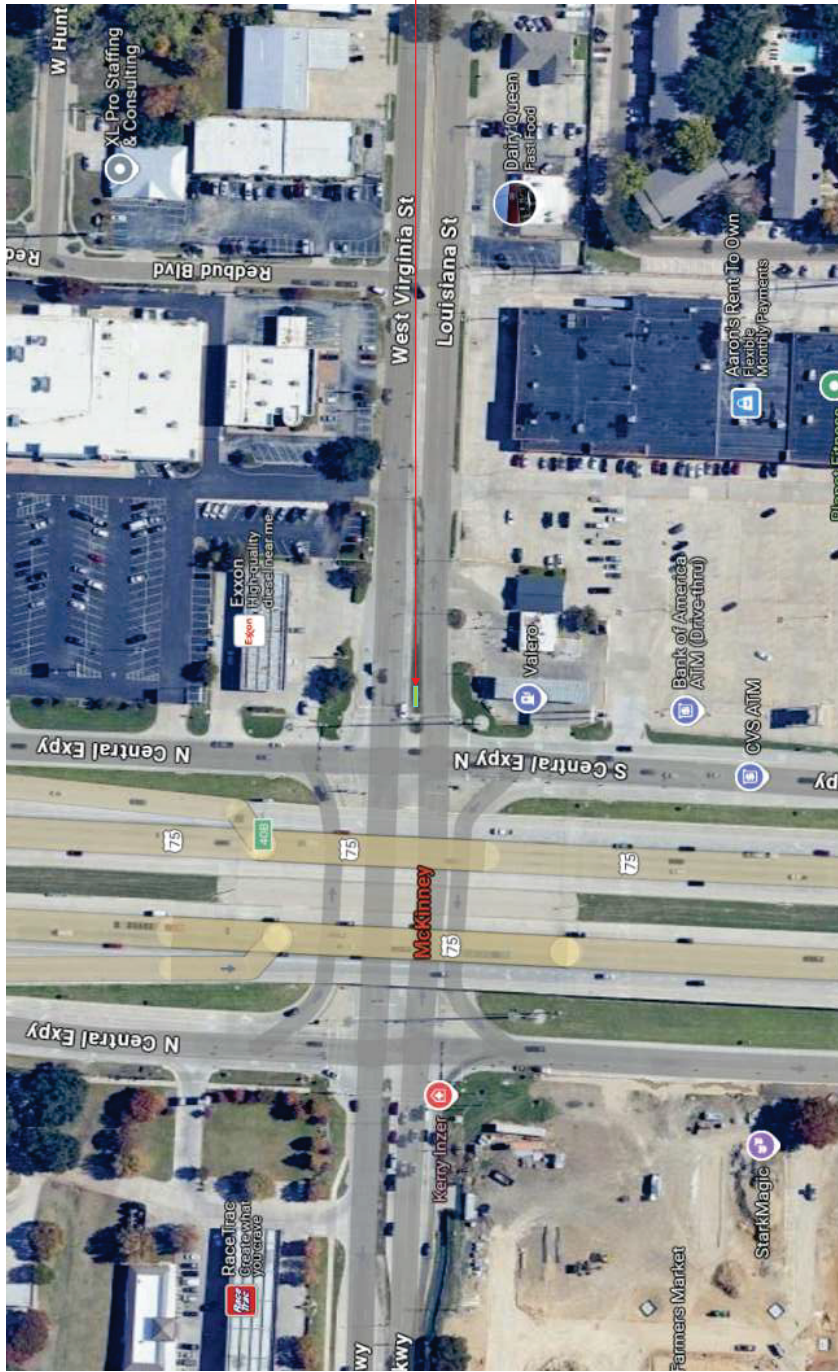

**AERIAL VIEW**

**SCALE: NTS**

**DETAILED SITE SURVEY REQUIRED**




**MELLO SIGNS**  
 990 HALTOM RD. FORT WORTH, TX 76117  
 682-312-5538 — www.mello-signs.com

**UL E479782 TDLR 18785**

CLIENT SIGNATURE \_\_\_\_\_  
 PRINTED NAME \_\_\_\_\_  
 DATE: \_\_\_\_\_ SALESMAN INITIALS: \_\_\_\_\_

**GENERAL DISCLAIMERS:** All signs to be manufactured and installed in accordance with local and state regulations, this drawing is the property of MELLO SIGNS. It shall not be produced, copied or distributed without authorization of MELLO SIGNS. **RENDERING APPROVAL:** Please carefully review all drawings and material specifications. All drawings are for informational purposes only. All drawings are subject to change without notice. **PLEASE READ CAREFULLY BEFORE FINAL APPROVAL:** Review all files and check for all errors after approval and the start of manufacturing may incur additional charges. Changes to drawings after approval and the start of manufacturing may incur additional charges. By signing this drawing you are acknowledging that you have read and fully reviewed all drawings, proposals, and specifications. **ALL SIGNAGE MUST BE MANUFACTURED AND INSTALLED BY A LICENSED ELECTRICIAN. RUN WITHIN 6 FEET OF SIGN LOCATION BY A LICENSED ELECTRICIAN.**

CLIENT NAME	DATE	BY	REV #
CITY OF MCKINNEY	05-27-2025	AB	R1
ST. ADDRESS			
CITY/STATE	07-15-2025	AB	R2
PHONE	07-22-2025	AB	R3
EMAIL	11-19-2025	GO	R4
SALESMAN	5-15-26	R4	V5
DESIGNER			
FILE NAME			

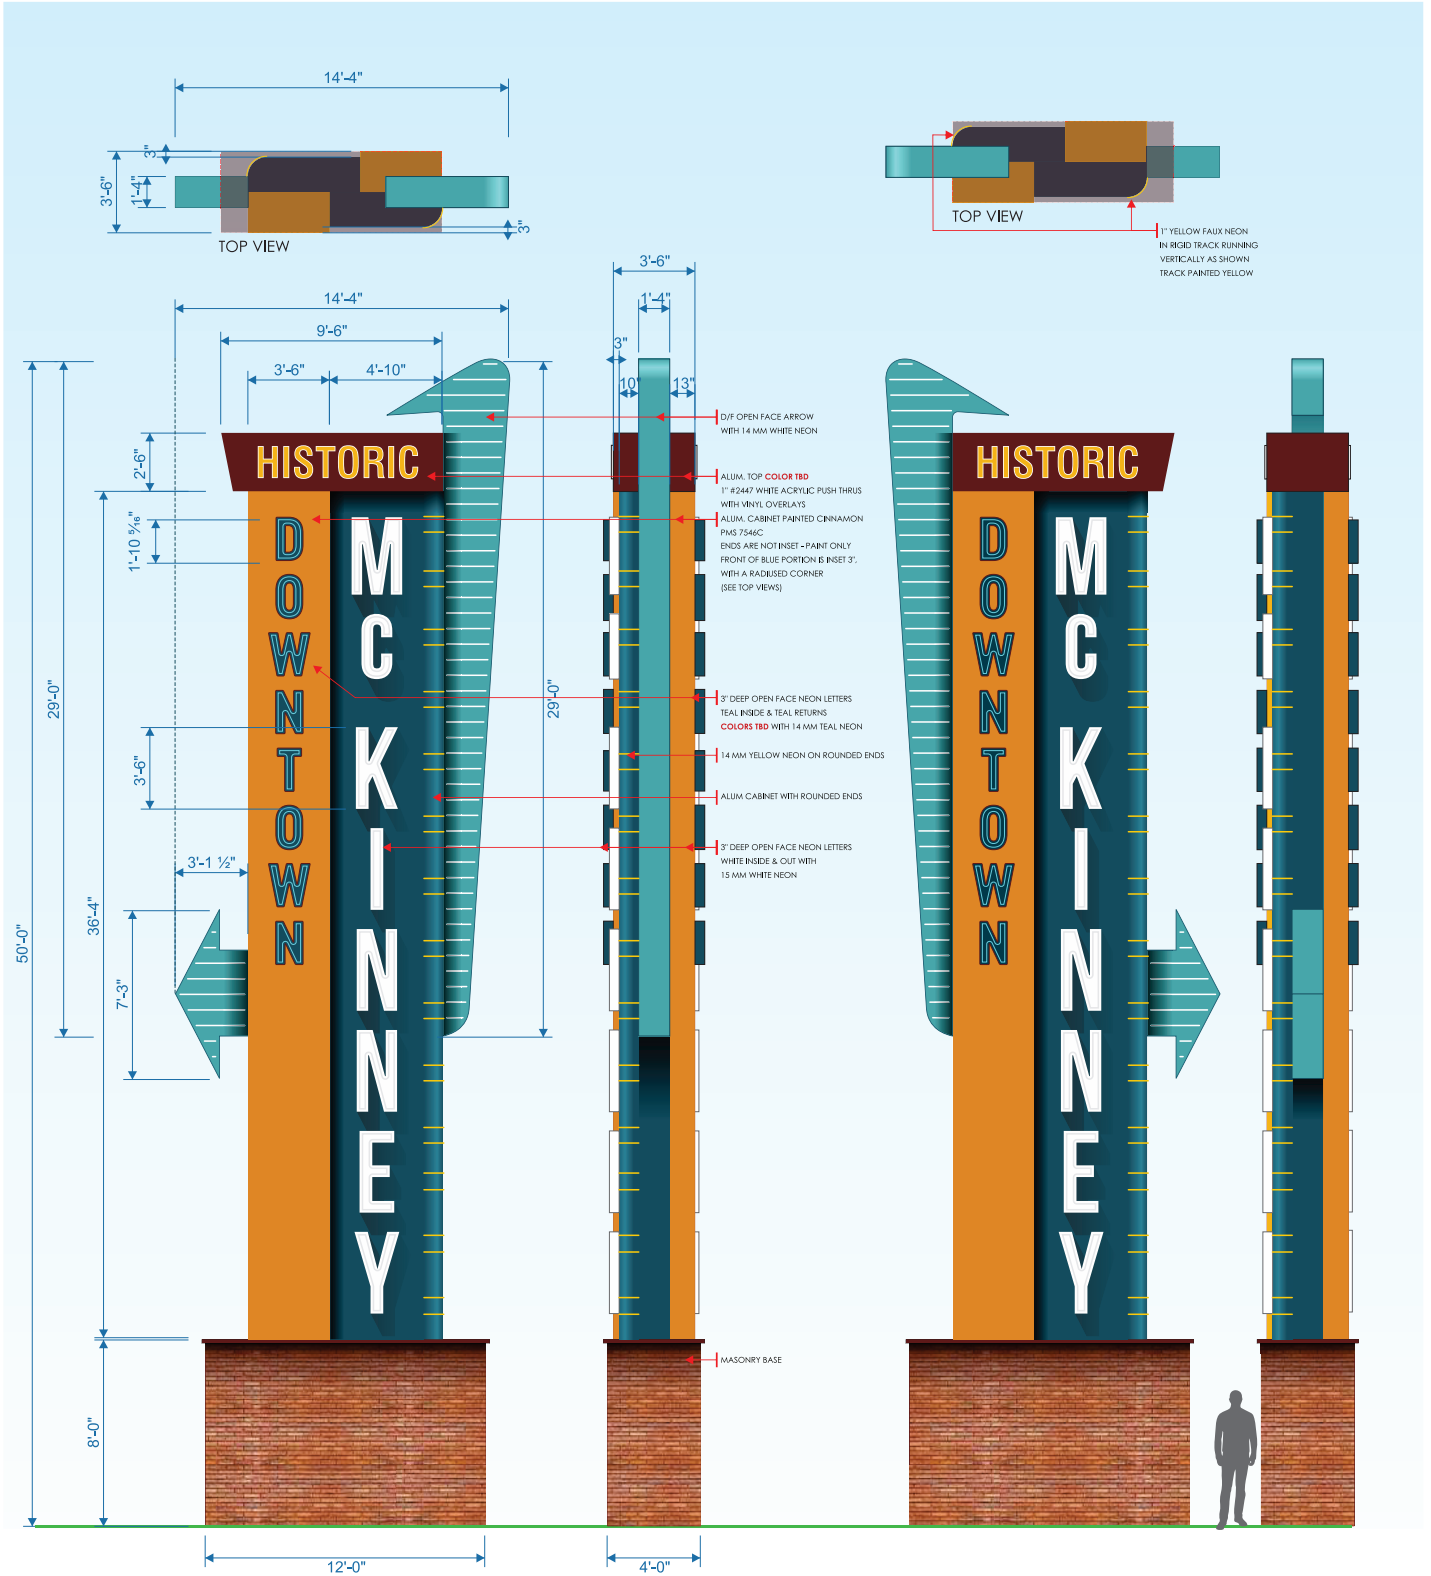

**SIGN 1 - SIGN TYPE:** D/F ILLUMINATED PYLON **SCALE:** 3/16"=1'-0"

**QUANTITY:** (1) REQUIRED

**DESCRIPTION OF WORK:**  
MANUFACTURE & INSTALL ILLUMINATED D/F PYLON SIGN

CLIENT NAME	CITY OF MCKINNEY	DATE	BY	REV #
ST. ADDRESS		05-27-2025	AB	R1
CITY/STATE	MCKINNEY	07-15-2025	AB	R2
PHONE		07-22-2025	AB	R3
EMAIL		11-19-2025	GD	R4
SALESMAN	JOE	5-13-26	RJ	V5
DESIGNER	AMANDA			
FILE NAME	MCKINNEY DOWNTOWN POLE SIGN			

**MELLO SIGNS**

990 HALTOM RD. FORT WORTH, TX 76117  
682-312-5338 — www.mello-signs.com


**UL E478782 TDLR 18785**

CLIENT SIGNATURE: \_\_\_\_\_  
PRINTED NAME: \_\_\_\_\_  
DATE: \_\_\_\_\_ SALESMAN INITIALS: \_\_\_\_\_

**GENERAL DISCLAIMERS:** All signs to be manufactured and installed in accordance with local and state regulations. This drawing is the property of MELLO SIGNS. It shall not be produced, copied or distributed without authorization of MELLO SIGNS.

**RENDERING APPROVAL:** Please carefully review all drawings and material specifications. Color samples can be provided upon request. All PDF files are approximate representations.

**PLEASE READ CAREFULLY BEFORE FINAL APPROVAL:** Review all files and check for all errors. Please review all spelling, material and color specifications, and installation notes. Changes after approval and the start of manufacturing may incur additional charges. By signing this proof you are acknowledging that you have read and fully reviewed all drawings, proposals, and Mello Signs Terms and Conditions.

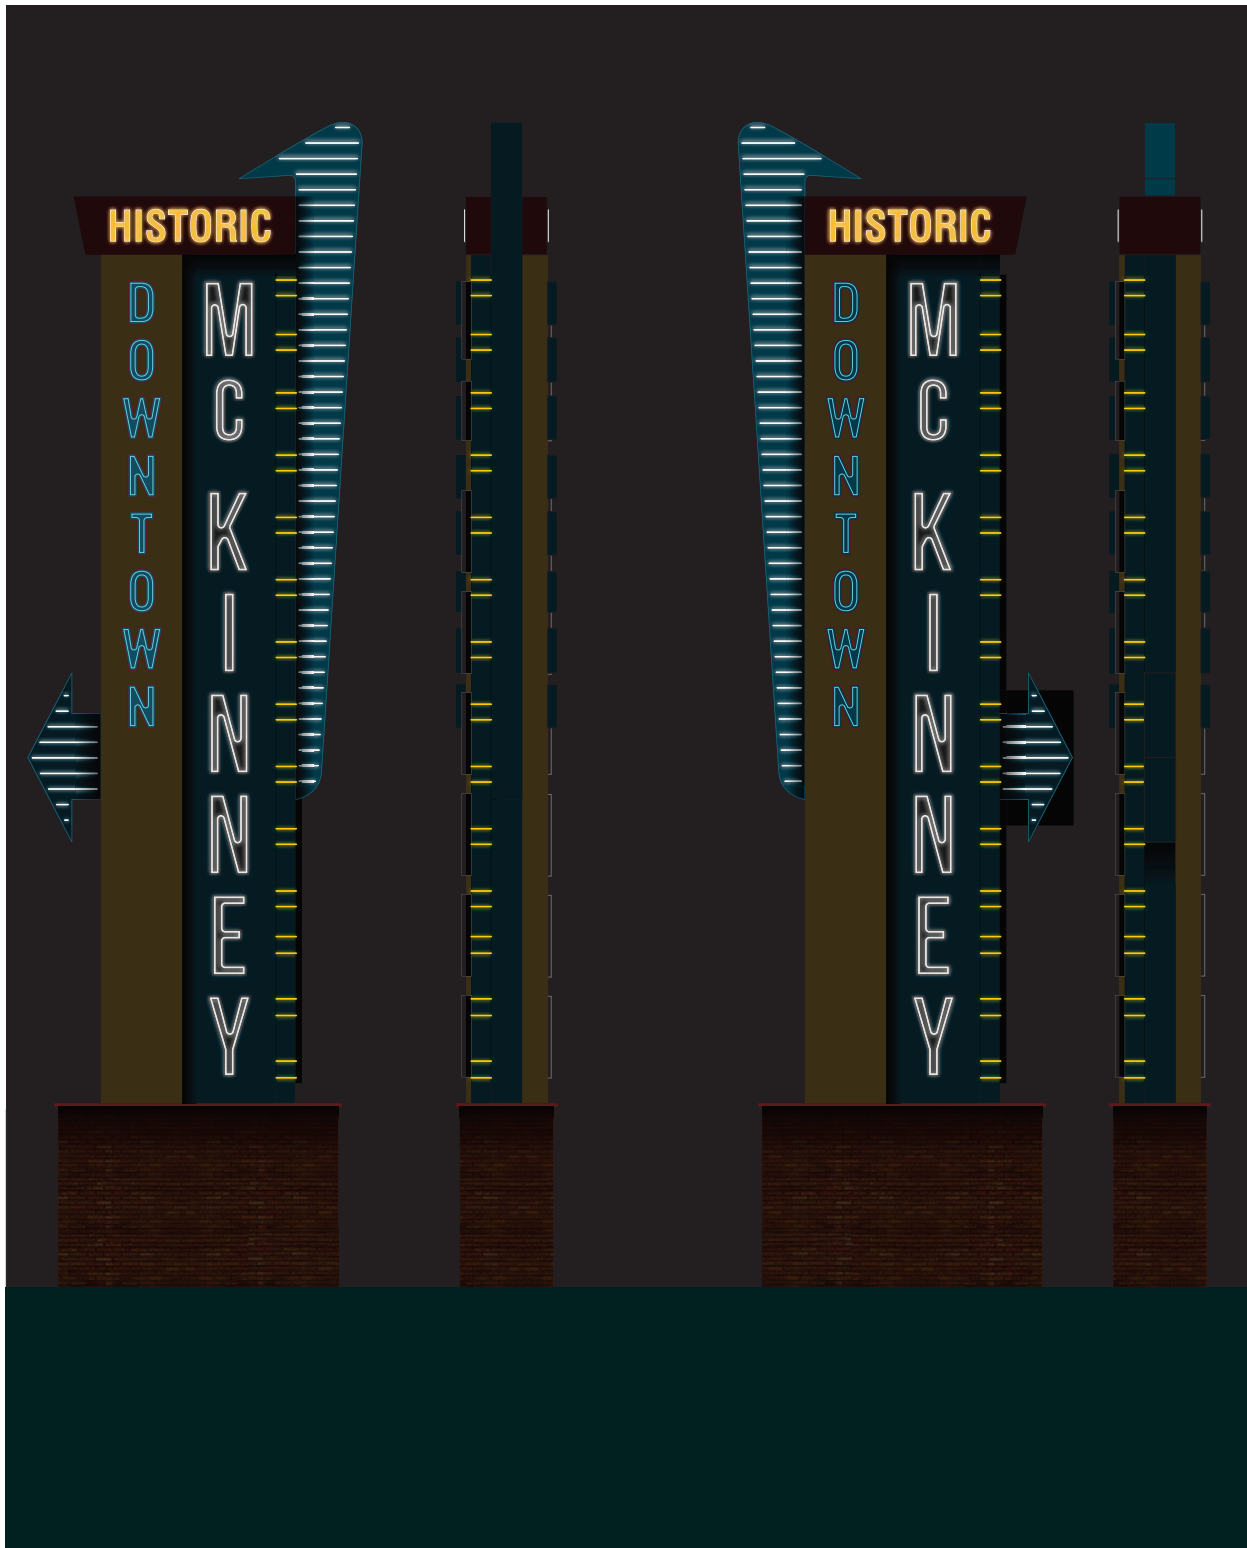

**SIGN 1 - SIGN TYPE:** D/F ILLUMINATED POLE SIGN **SCALE:** 3/16=1'-0"

CLIENT NAME	CITY OF MCKINNEY	DATE	BY	REV #
ST. ADDRESS		05-27-2025	AB	R1
CITY/STATE	MCKINNEY	07-15-2025	AB	R2
PHONE		07-22-2025	AB	R4
EMAIL		11-19-2025	GD	R5
SALESMAN	JOE	5-13-26	RJ	V5
DESIGNER	AMANDA			
FILE NAME	MCKINNEY DOWNTOWN POLE SIGN			

**MELLO SIGNS**  
 990 HALTOM RD. FORT WORTH, TX 76117  
 682-312-5338 — www.mello-signs.com

**UL E478782 TDLR 18785**

CLIENT SIGNATURE: \_\_\_\_\_  
 PRINTED NAME: \_\_\_\_\_  
 DATE: \_\_\_\_\_ SALESMAN INITIALS: \_\_\_\_\_

**GENERAL DISCLAIMERS:** All signs to be manufactured and installed in accordance with local and state regulations. This drawing is the property of MELLO SIGNS. It shall not be produced, copied or distributed without authorization of MELLO SIGNS.  
**RENDERING APPROVAL:** Please carefully review all drawings and material specifications. Color samples can be provided upon request. All PDF files are approximate representations.  
**PLEASE READ CAREFULLY BEFORE FINAL APPROVAL:** Review all files and check for all errors. Please review all spelling, material and color specifications, and installation notes. Changes after approval and the start of manufacturing may incur additional charges. By signing this proof you are acknowledging that you have read and fully reviewed all drawings, proposals, and Mello Signs Terms and Conditions.

