




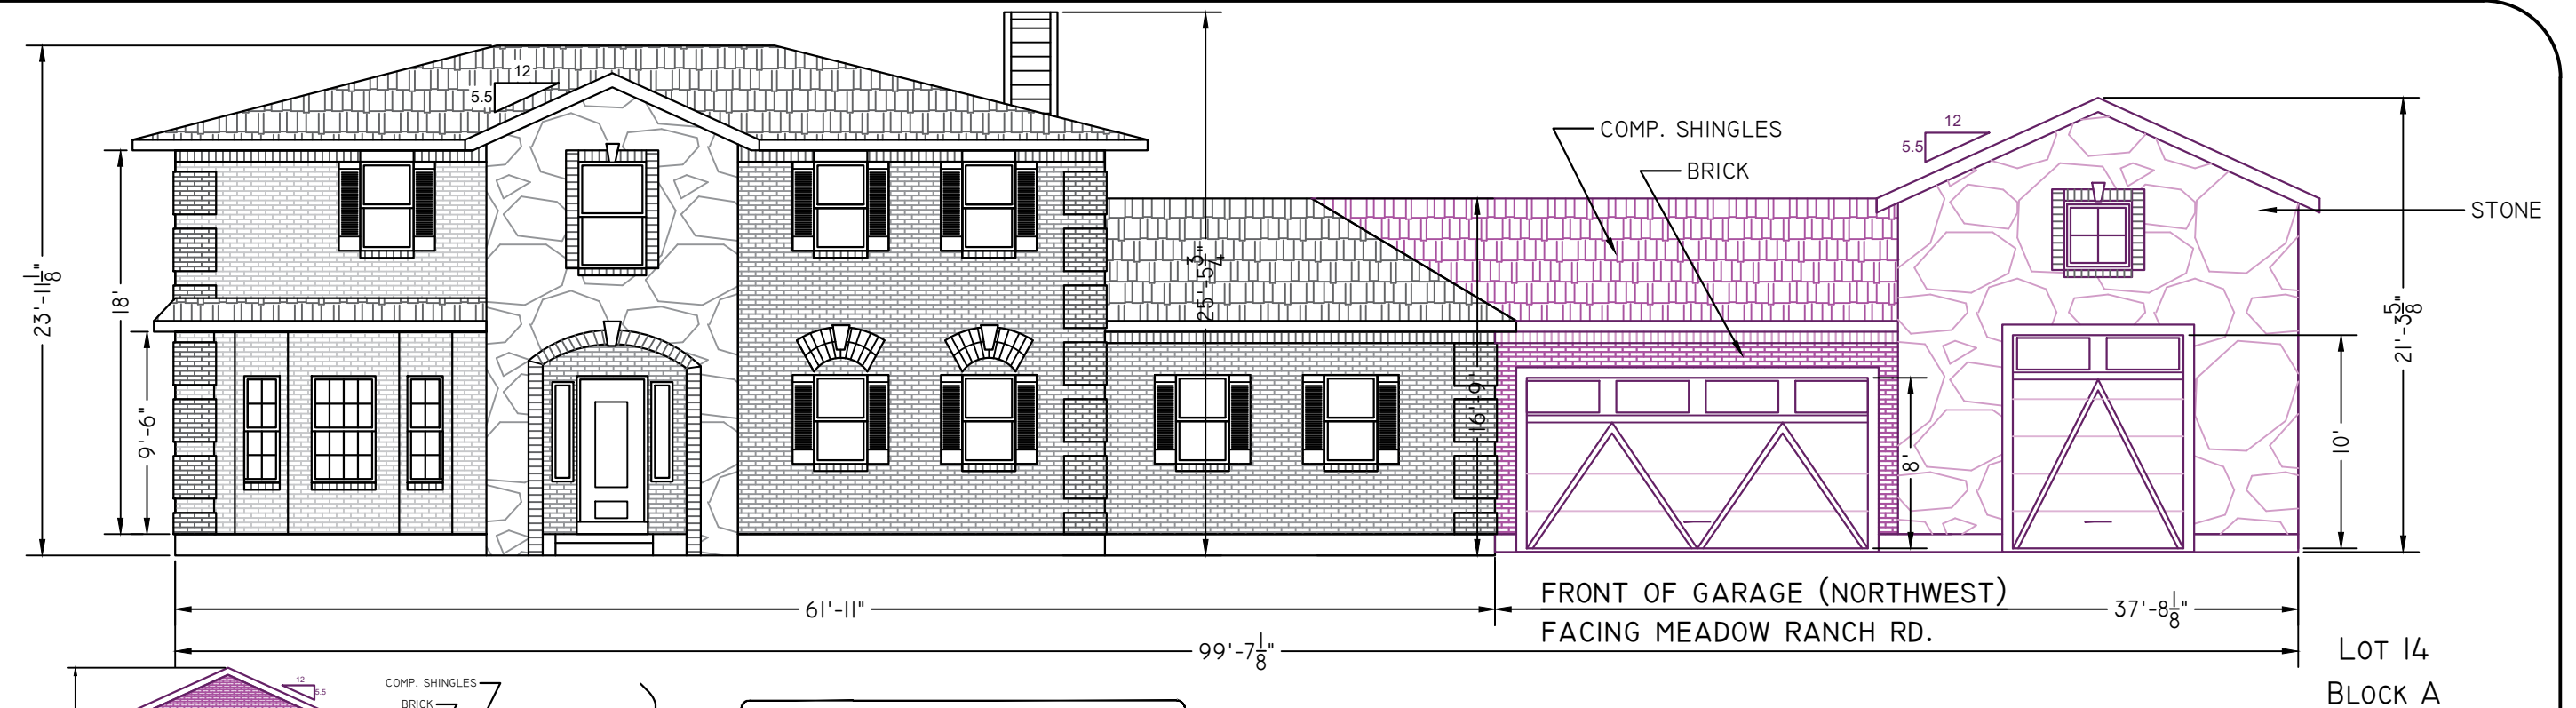


1820 MEADOW RANCH ROAD
MCKINNEY, TEXAS 75071

ELEVATIONS

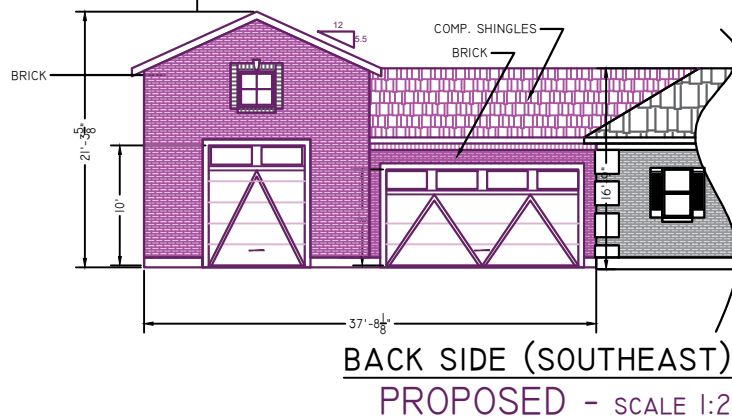

SYMBOL LEGEND:	
	EXISTING
	DEMOLITION
	PROPOSED NEW

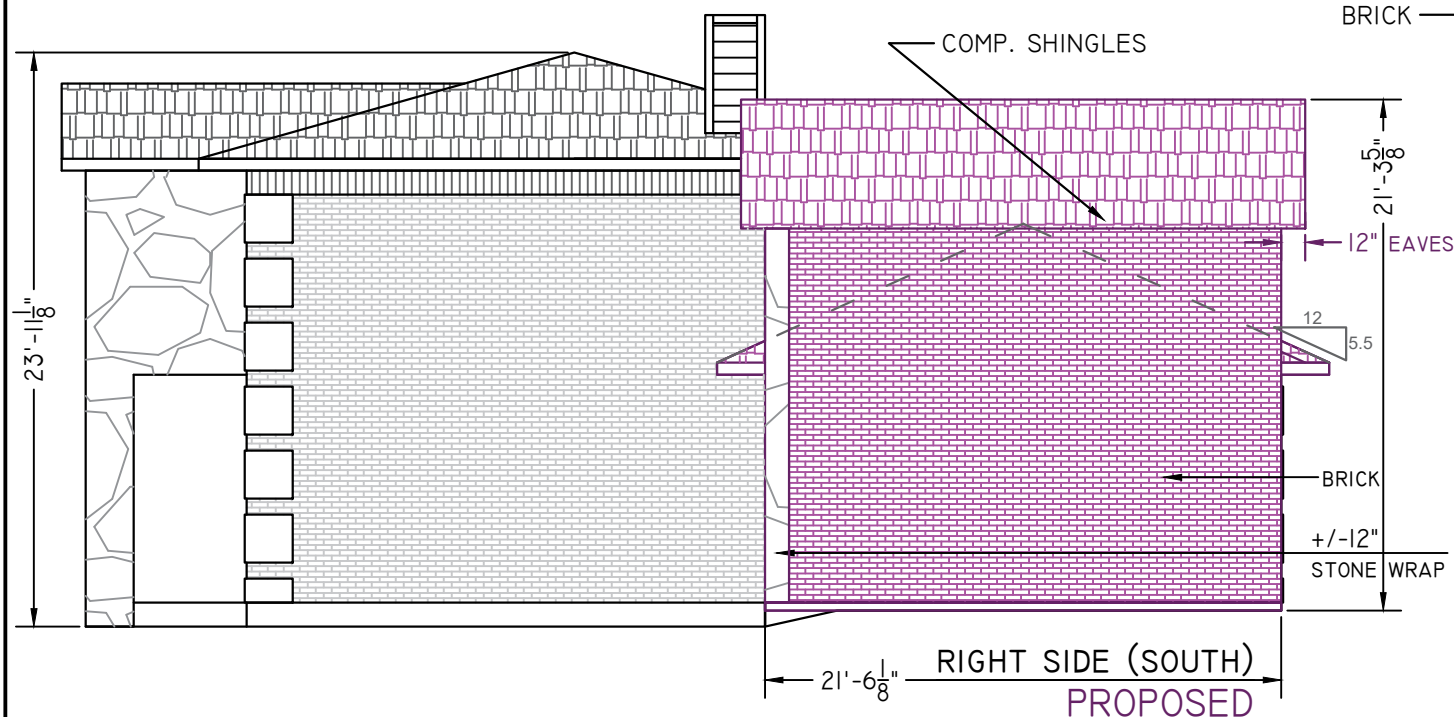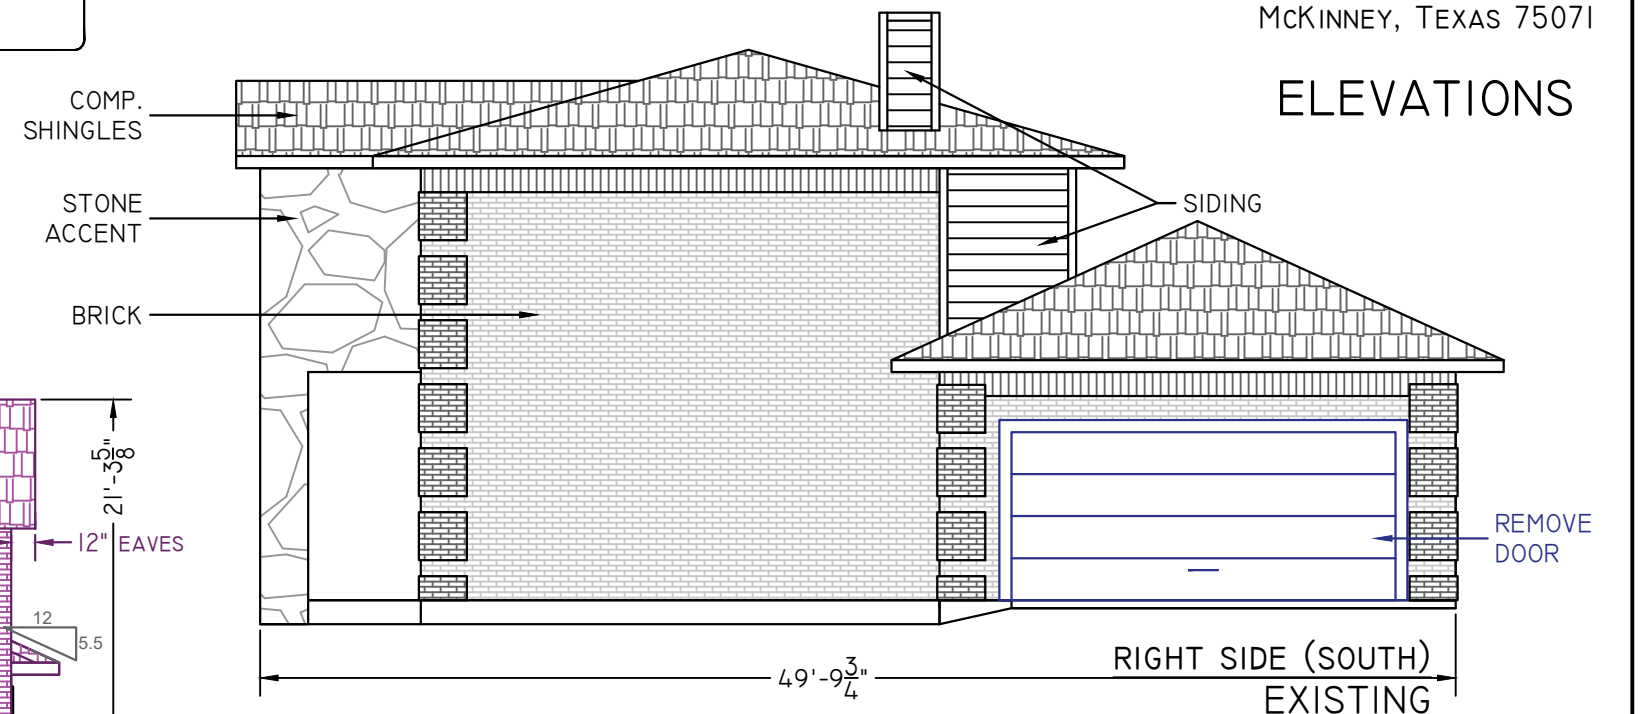

Project Meadow Ranch Rd.	Sheet 3
Date 09/04/2025	
Scale 1/8" = 1'	
Project Name and Address A-Team Renovations 1820 Meadow Ranch Rd. McKinney, Texas 75071	

1820 MEADOW RANCH ROAD
MCKINNEY, TEXAS 75071

GARAGE ELEVATIONS

Drafted By: PMS DESIGNS, LLC.	
Checked By: Heather Kelly (214) 417-4910	
5	
4	
3	
2	
1	
No.	Revision/Issue
	Date