
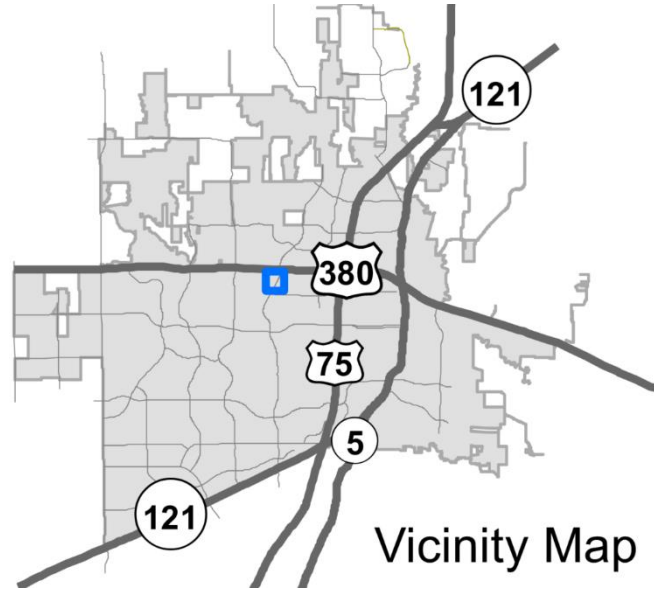



# North Hardin C3 Rezone

24-0043Z



# Location Map

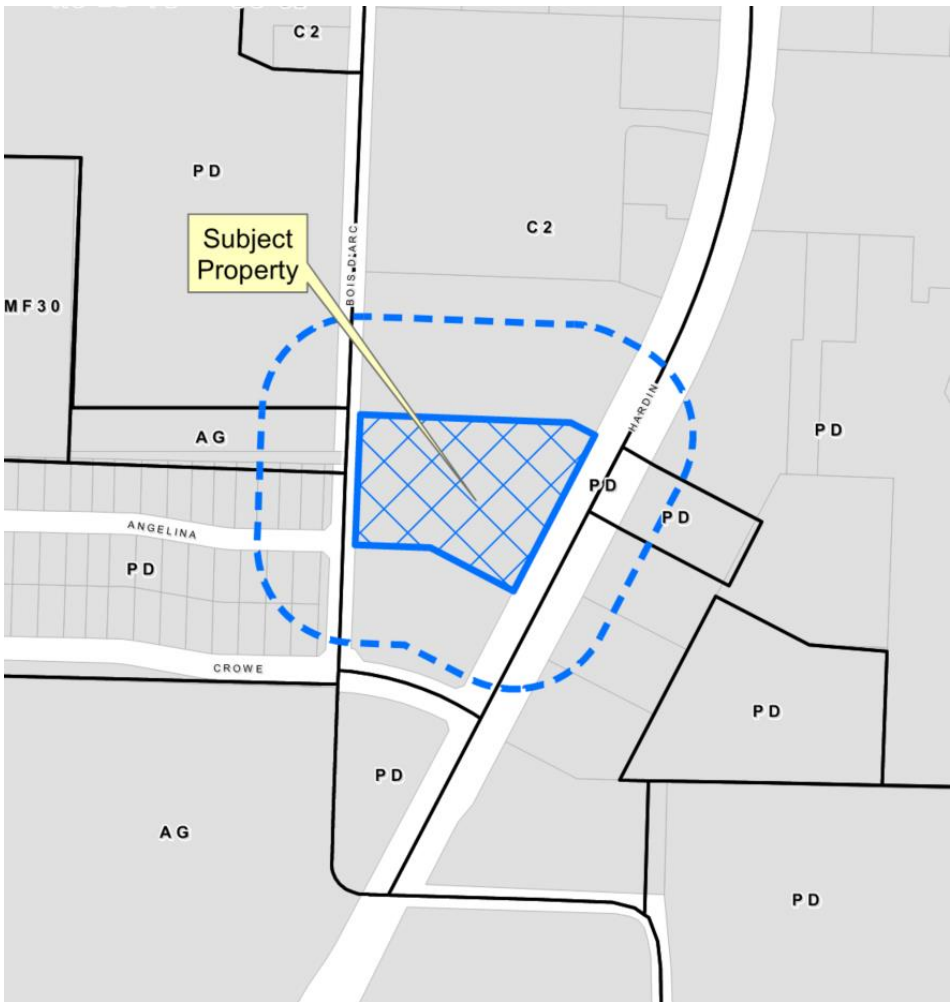

# Aerial Exhibit

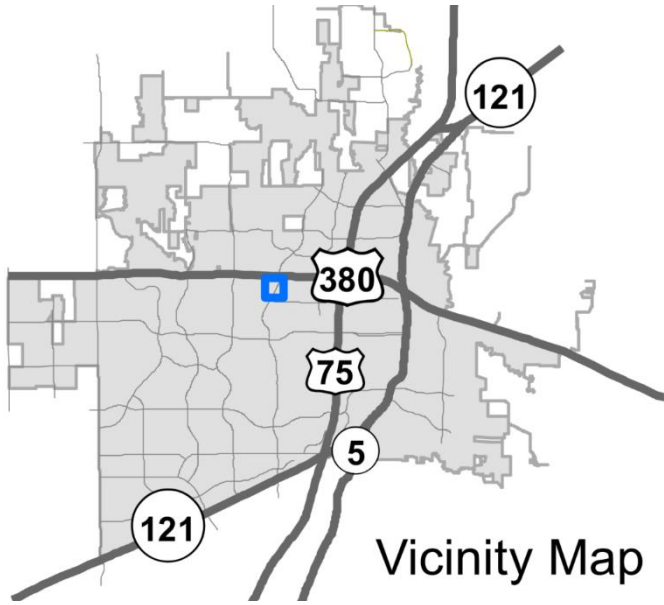

# Proposed Zoning Exhibit

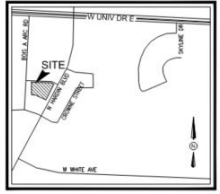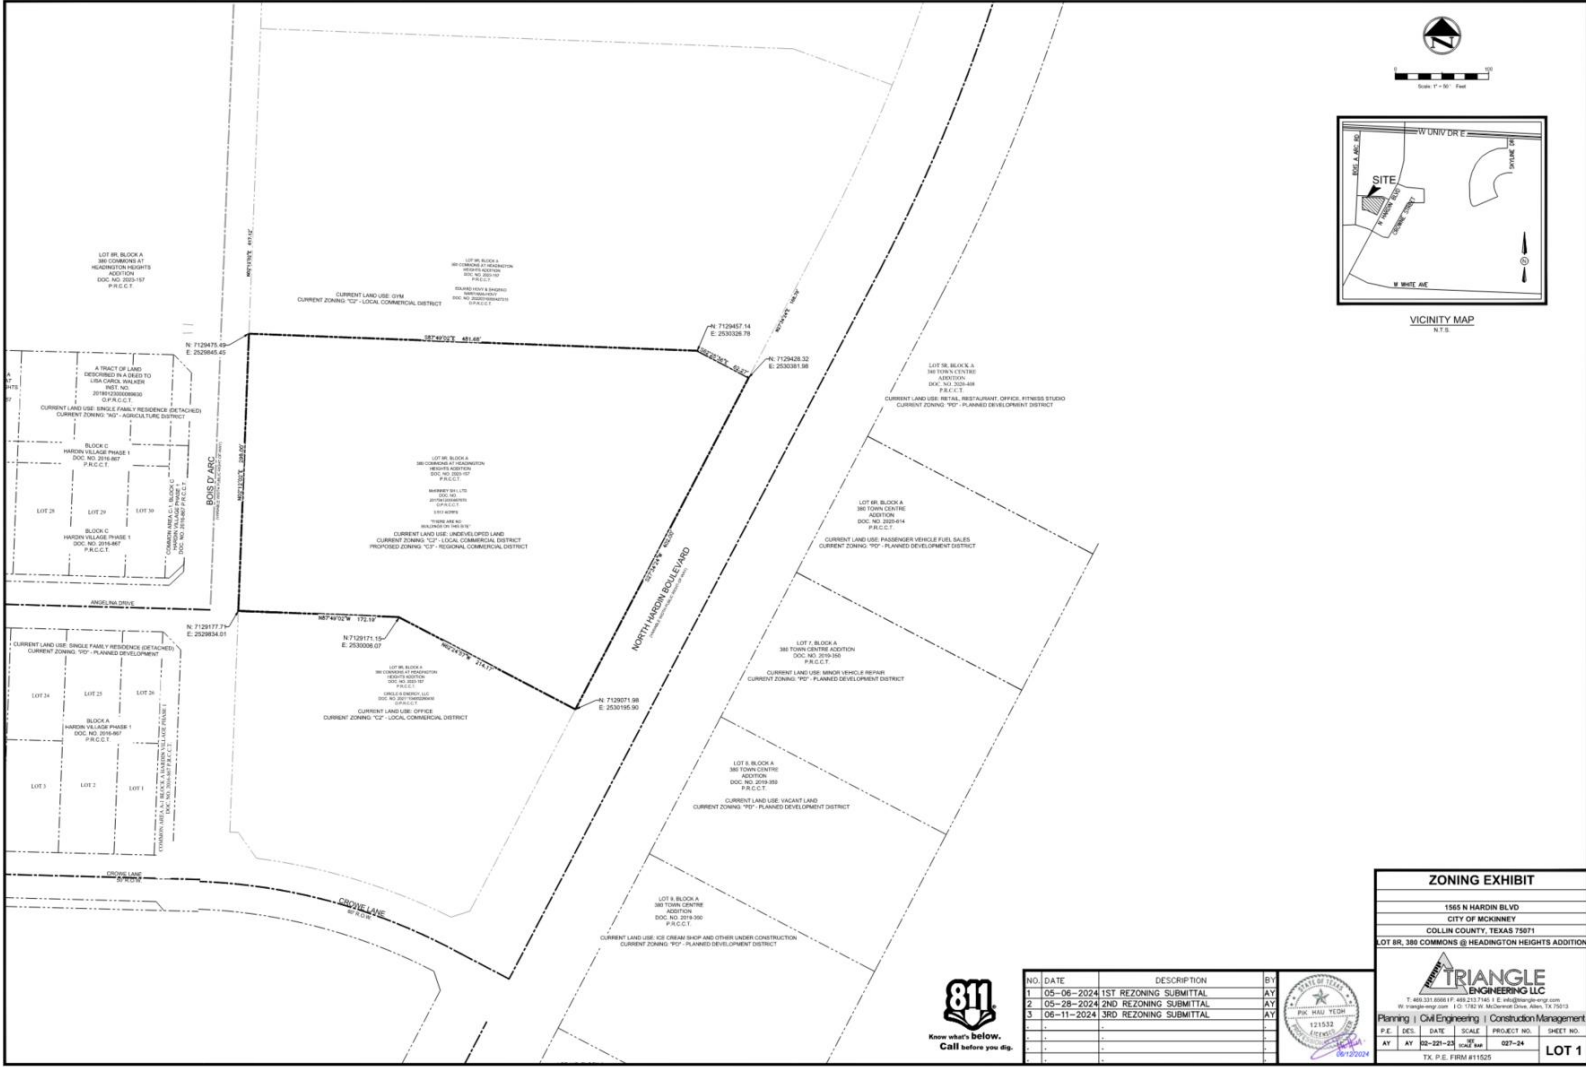

VICINITY MAP  
N.T.S.

ZONING EXHIBIT	
1565 N HARBON BLVD	
CITY OF MCKINNEY	
COLLIN COUNTY, TEXAS 75071	
LOT 28, 388 COMMONS @ HEADINGTON HEIGHTS ADDITION	



NO.	DATE	DESCRIPTION	BY
1	05-06-2024	1ST REZONING SUBMITTAL	AY
2	05-28-2024	2ND REZONING SUBMITTAL	AY
3	06-11-2024	3RD REZONING SUBMITTAL	AY



**TRIANGLE ENGINEERING LLC**  
 P.L.L.C.  
 4401 331 200th Fwy, Suite 1100, Ft. Worth, TX 76116  
 (817) 412-1111  
 www.triangle-engineering.com

Planning | Civil Engineering | Construction Management

P.E.	DES.	DATE	SCALE	PROJECT NO.	SHEET NO.
AY	AY	02-21-23	AS SHOWN	123533	027-24

TX. P.E. FIRM #11525

LOT 1

