




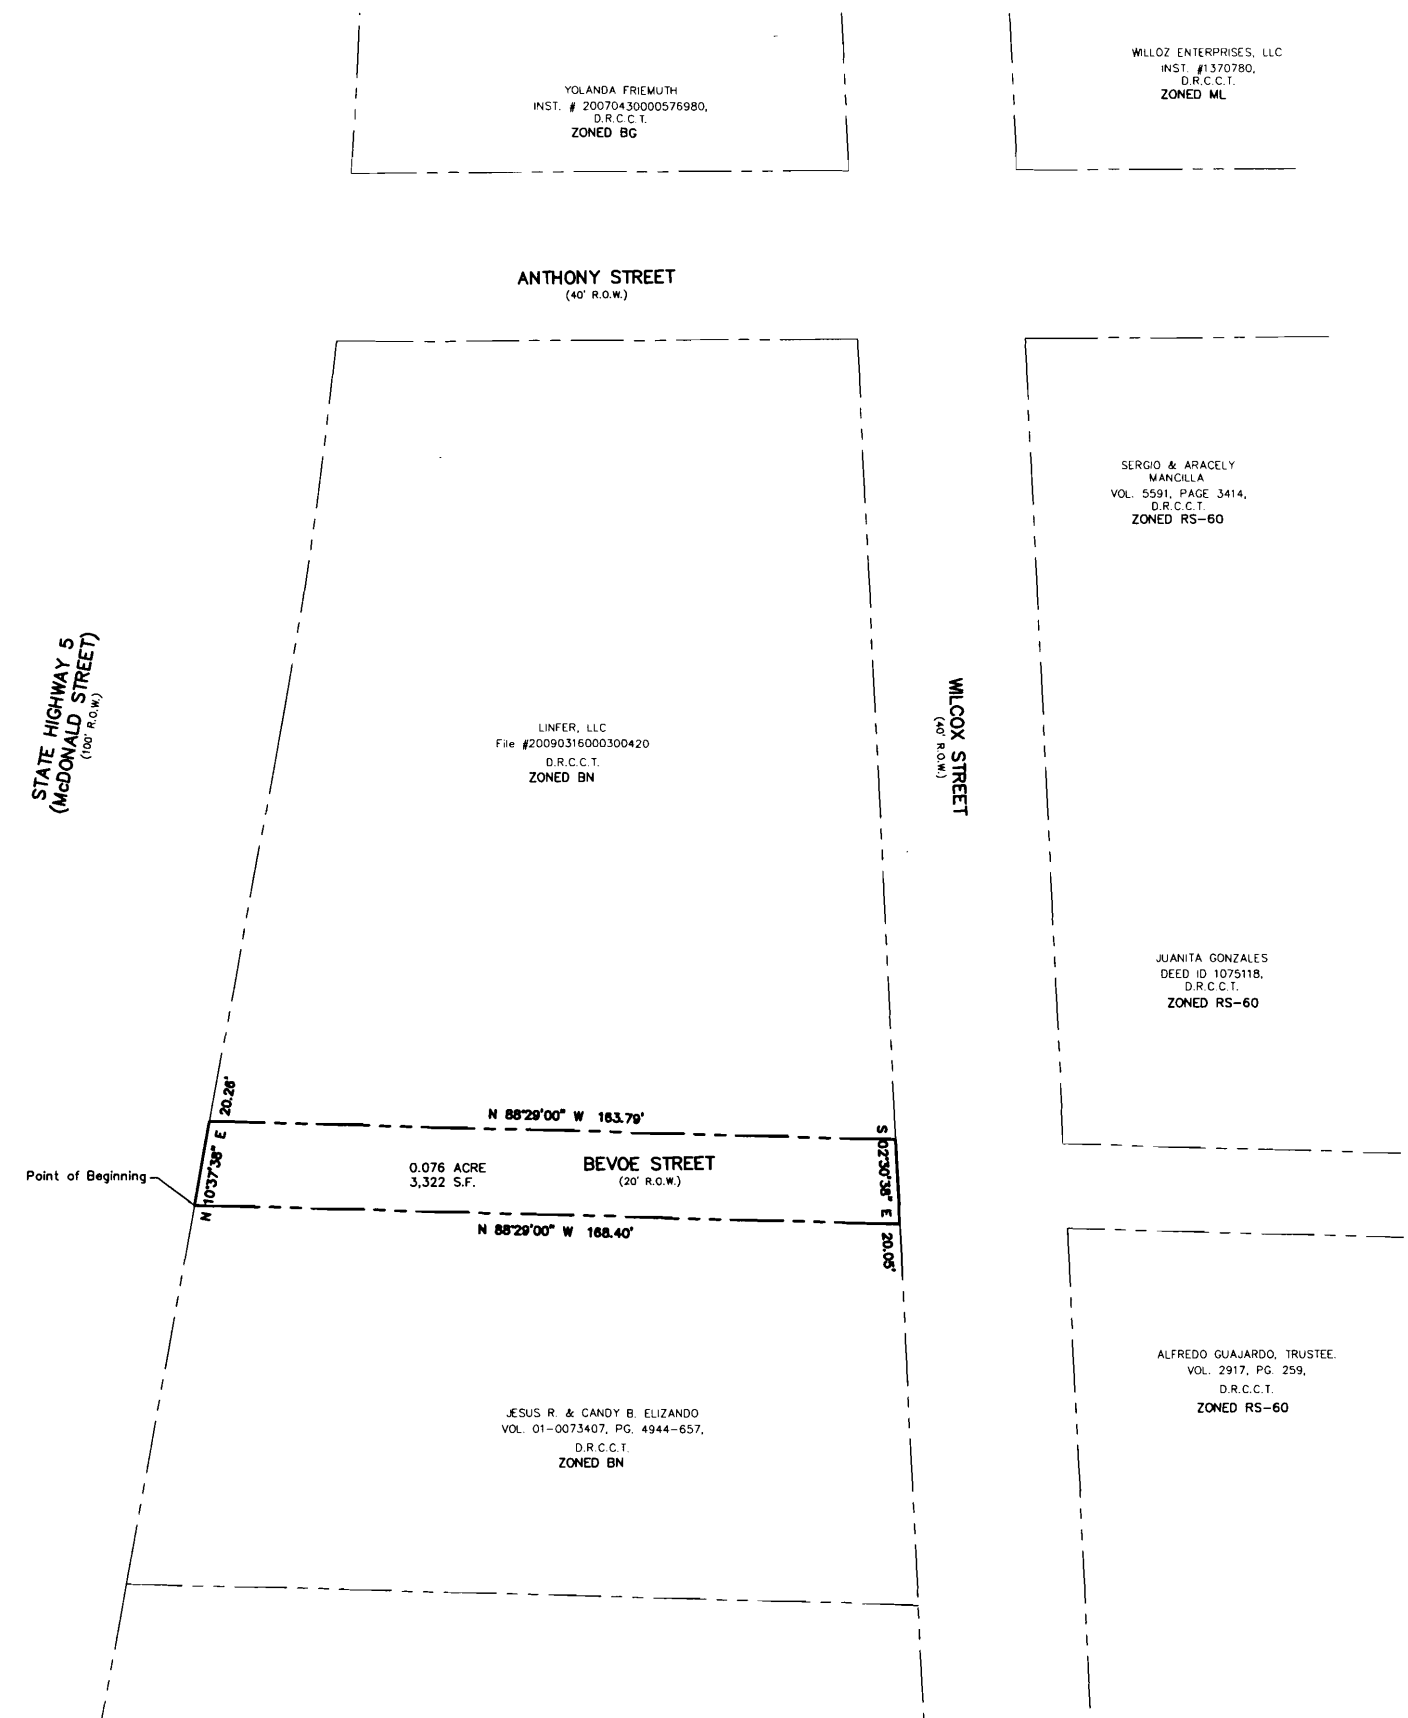


EXHIBIT B

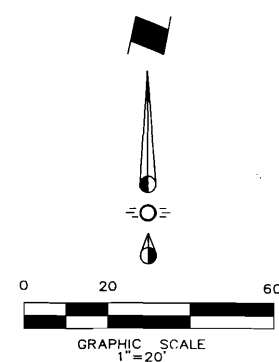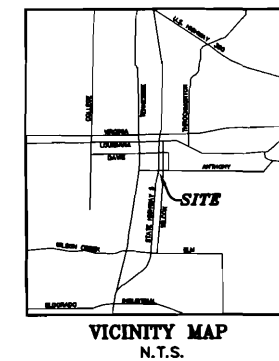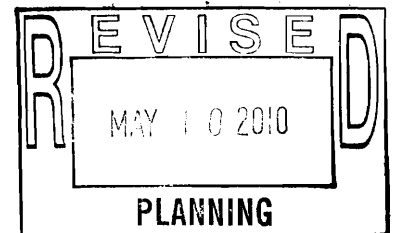

Issue Dates:		Revisions:	Date:	CROSS ENGINEERING CONSULTANTS 106 W. Louisiana Street • McKinney, Texas 75069 972.562.4409 Fax 972.562.4471		ABANDONMENT EXHIBIT		AE
1		1						
2		2		SH5 & ANTHONY RETAIL LINFER, L.L.C. CITY OF MCKINNEY, TEXAS				
3		3						
4		4						
5		5						
6		6						
		Drawn By:	Checked By:	Scale:			Project No. 10023	
		DKZ	JDC	1" = 20'				

ABANDONMENT EXHIBIT