



File: L:\2023\23A11171 - TKI - Encone Hangar Development\Drawings-TL A4\TKI_TL_A4-GI-101_EX.dwg Last Save: 2/14/2024 12:33 PM Last saved by: JAHenderson
 Last plotted by: Henderson, James_A Plot Style: AECmono.ctb Plot Scale: 1:2 Plot Date: 2/14/2024 12:34 PM Plotter used: DWG To PDF v3



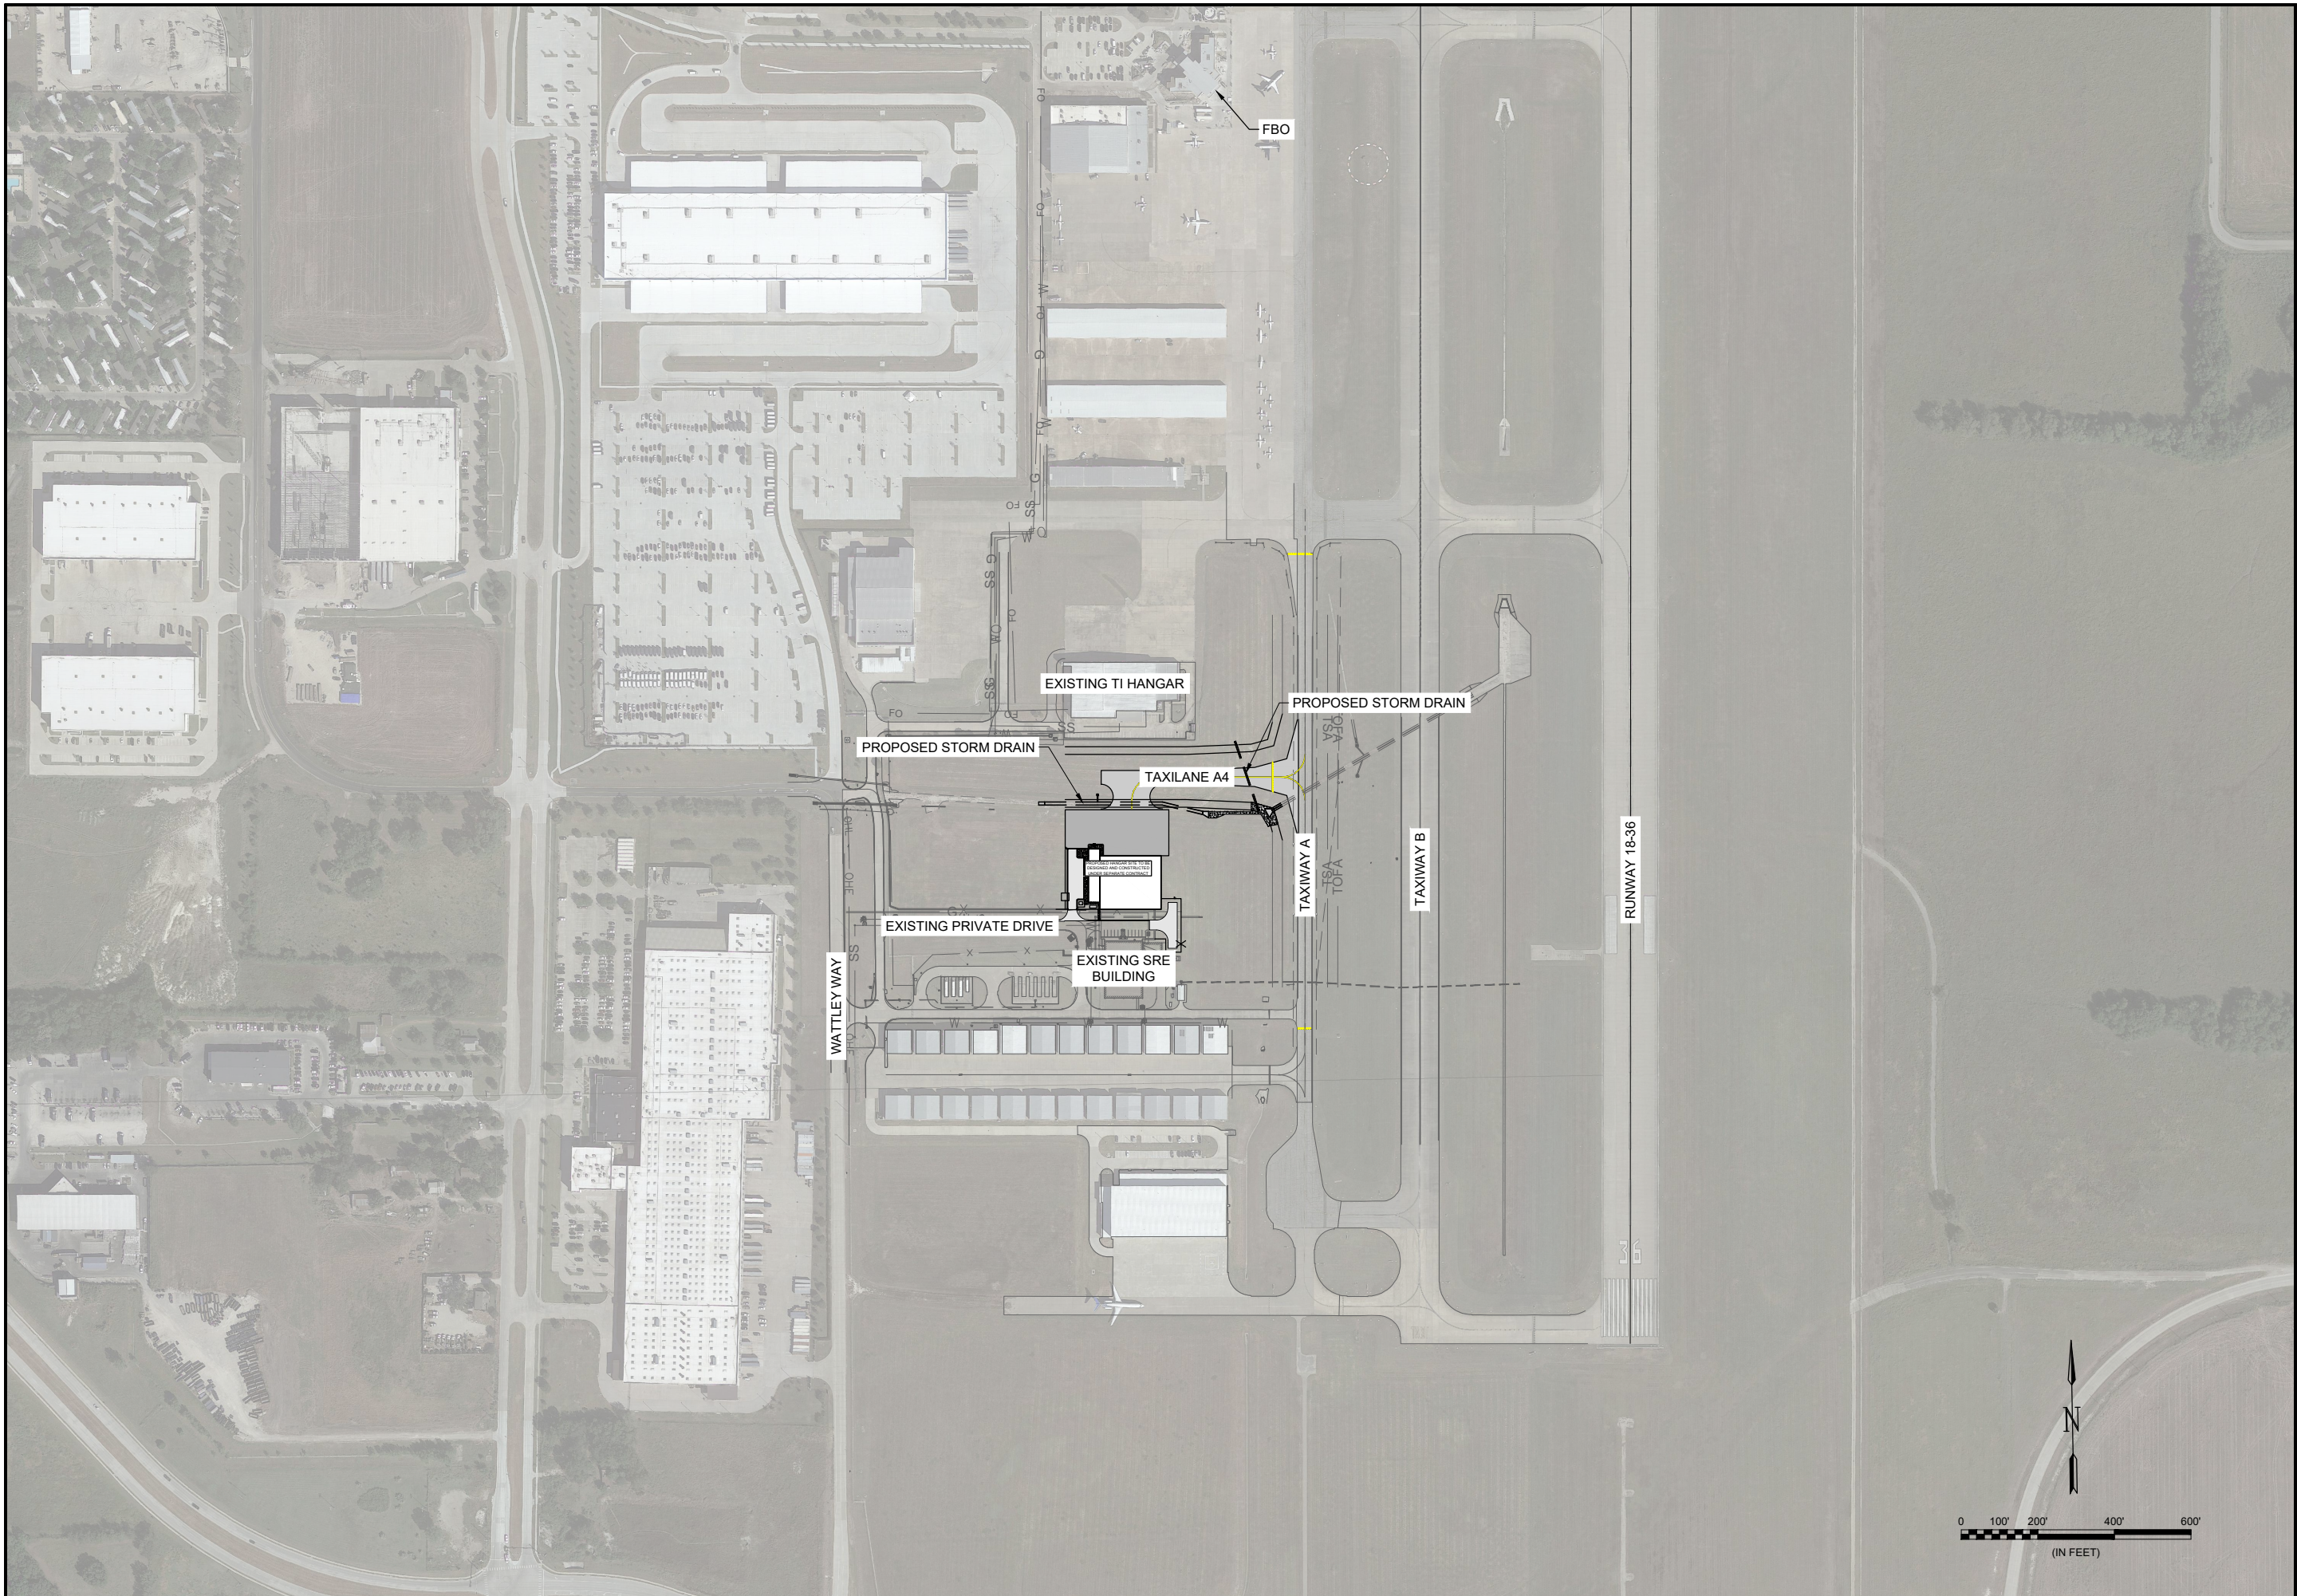

© 2023 GARVER, LLC
 THIS DOCUMENT, ALONG WITH THE IDEAS AND DESIGNS CONVEYED HEREIN, SHALL BE CONSIDERED INSTRUMENTS OF PROFESSIONAL SERVICE AND ARE PROPERTY OF GARVER, LLC. ANY USE, REPRODUCTION, OR DISTRIBUTION OF THIS DOCUMENT, ALONG WITH THE IDEAS AND DESIGN CONTAINED HEREIN, IS PROHIBITED UNLESS AUTHORIZED IN WRITING BY GARVER, LLC OR EXPLICITLY ALLOWED IN THE GOVERNING PROFESSIONAL SERVICES AGREEMENT FOR THIS WORK.

REV.	DATE	DESCRIPTION	BY

McKINNEY NATIONAL AIRPORT
McKINNEY, TX

TAXILANE A4

PROJECT LAYOUT PLAN

JOB NO.: 23A11171
 DATE: JAN. 2024
 DESIGNED BY: AJM
 DRAWN BY: AJM

BAR IS ONE INCH ON ORIGINAL DRAWING
 0 1" 1"
 IF NOT ONE INCH ON THIS SHEET, ADJUST SCALES ACCORDINGLY.

DRAWING NUMBER
GI-101

SHEET NUMBER
2