



McKINNEY COURTHOUSE THEATER



2026

YOUR BRAND INTEGRATION PARTNER

Consistent Branding • Managing Change • Precise Communication

McKINNEY COURTHOUSE THEATER This sign is intended to be installed in accordance with the requirements of Article 600 of the National Electrical Code 2023 and/or other applicable local codes. This includes proper grounding and bonding of the sign. Dimensions are approximate & may change due to construction factors or exact field conditions. Color shown are as close as printing will allow; Always follow written specifications. All rights reserved 2026. It may not be reproduced in any manner without prior consent.	Client:	Archimedes Architectural Metals	PAGE NUMBER	06.03.26 - GO	REVISED DESIGN & ADDED OPTIONS	888-929-1669 SSCSIGNS.COM CORPORATE OFFICE: 2090 Mcgee Lane, Lewisville, TX 75077 FLORIDA OFFICE: 547 Ocoee Business Pkwy Ocoee, FL 34761	SALES ORDER NUMBER
	Site #/Name:	McKinney Courthouse Theater	1 of 8	06.12.26 - GO	REVISED CABINET SHAPE & CHG'D FONTS		SO#
	Site Address:	111 N. Tennessee St; McKinney, TX 75069					
	Account Rep:	DS					
	Designer:	GO					
	Project Manager:	N/A					
	OP Start Date:	05/18/26					
					UL# E482998-20160315	OPPORTUNITY NUMBER	
						OP#016804-2	


SITE MAP

***FIELD SURVEY REQUIRED**



SIGN SCHEDULE

<u>SIGN</u>	<u>SIGN TYPE</u>	<u>QTY</u>	<u>ITEM DESCRIPTION</u>
001	I.BS	2	ILLUMINATED BLADE SIGN

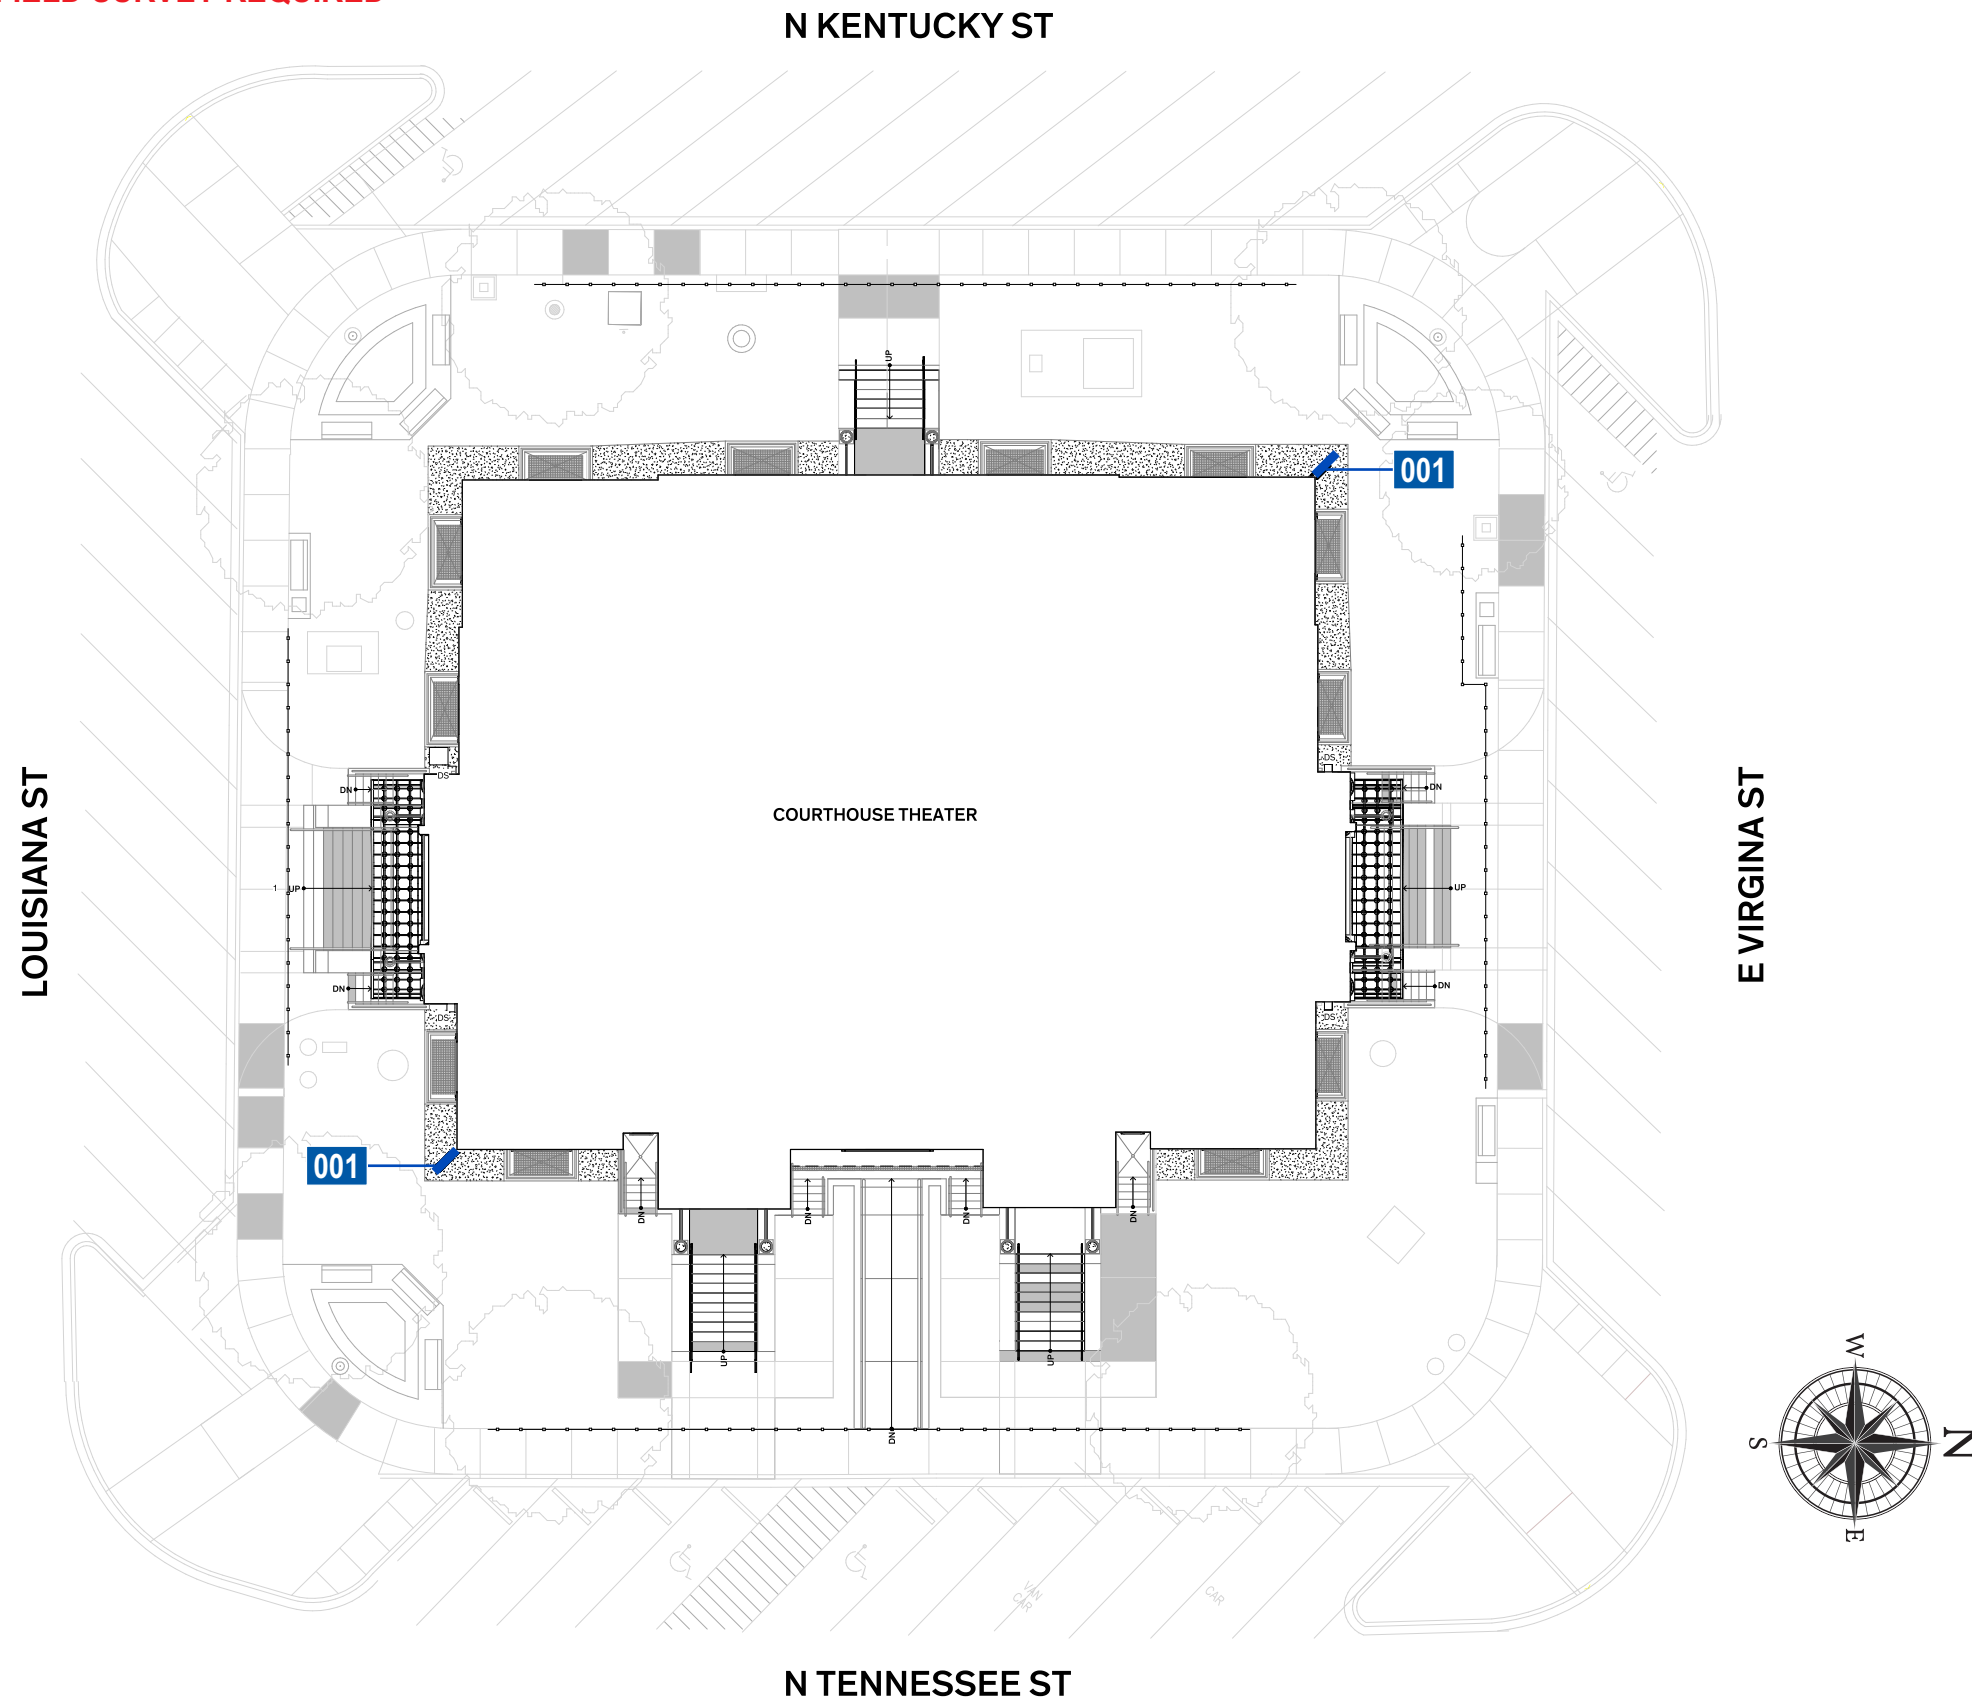

APPROVAL DATE -
APPROVED BY -

McKINNEY COURTHOUSE THEATER This sign is intended to be installed in accordance with the requirements of Article 600 of the National Electrical Code 2023 and/or other applicable local codes. This includes proper grounding and bonding of the sign. Dimensions are approximate & may change due to construction factors or exact field conditions. Color shown are as close as printing will allow; Always follow written specifications. All rights reserved 2026. It may not be reproduced in any manner without prior consent.	Client:	Archimedes Architectural Metals	PAGE NUMBER	06.03.26 - GO	REVISED DESIGN & ADDED OPTIONS	888-929-1669 SSCSIGNS.COM CORPORATE OFFICE: 2090 Mcgee Lane, Lewisville, TX 75077 FLORIDA OFFICE: 547 Ocoee Business Pkwy Ocoee, FL 34761	SALES ORDER NUMBER
	Site #/Name:	McKinney Courthouse Theater	2 of 8	06.12.26 - GO	REVISED CABINET SHAPE & CHG'D FONTS		SO#
	Site Address:	111 N. Tennessee St, McKinney, TX 75069					
	Account Rep:	DS					
	Designer:	GO					
	Project Manager:	N/A			UL# E482998-20160315		OPPORTUNITY NUMBER
	OP Start Date:	05/18/26					OP#016804-2



EAST ELEVATION
SCALE: 1/16" = 1'-0"



NORTH ELEVATION
SCALE: 1/16" = 1'-0"

APPROVAL DATE -
APPROVED BY -

McKINNEY COURTHOUSE THEATER

This sign is intended to be installed in accordance with the requirements of Article 600 of the National Electrical Code 2023 and/or other applicable local codes. This includes proper grounding and bonding of the sign. Dimensions are approximate & may change due to construction factors or exact field conditions. Color shown are as close as printing will allow. Always follow written specifications. All rights reserved 2026. It may not be reproduced in any manner without prior consent.

Client:	Archimedes Architectural Metals	PAGE NUMBER 3 of 8
Site #/Name:	McKinney Courthouse Theater	
Site Address:	111 N. Tennessee St; McKinney, TX 75069	
Account Rep:	DS	
Designer:	GO	
Project Manager:	N/A	
OP Start Date:	05/18/26	

REVISION INFO	06.03.26 - GO	REVISED DESIGN & ADDED OPTIONS
	06.12.26 - GO	REVISED CABINET SHAPE & CHG'D FONTS
UL# E482998-20160315		

888-929-1669

SSCSIGNS.COM

CORPORATE OFFICE: 2090 Mcgee Lane, Lewisville, TX 75077


FLORIDA OFFICE: 547 Ocoee Business Pkwy Ocoee, FL 34761

SALES ORDER NUMBER


SO#

OPPORTUNITY NUMBER


OP#016804-2

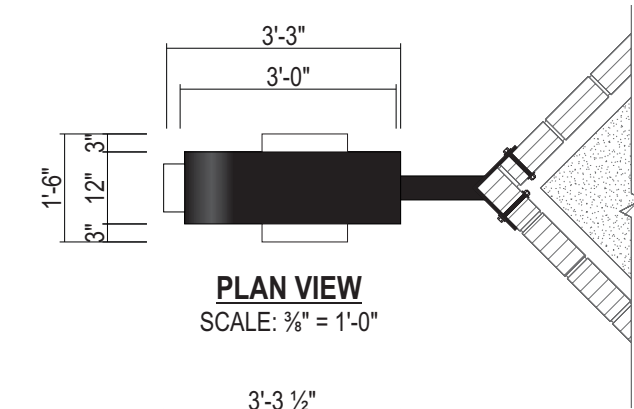


PLAN VIEW
SCALE: 3/8" = 1'-0"

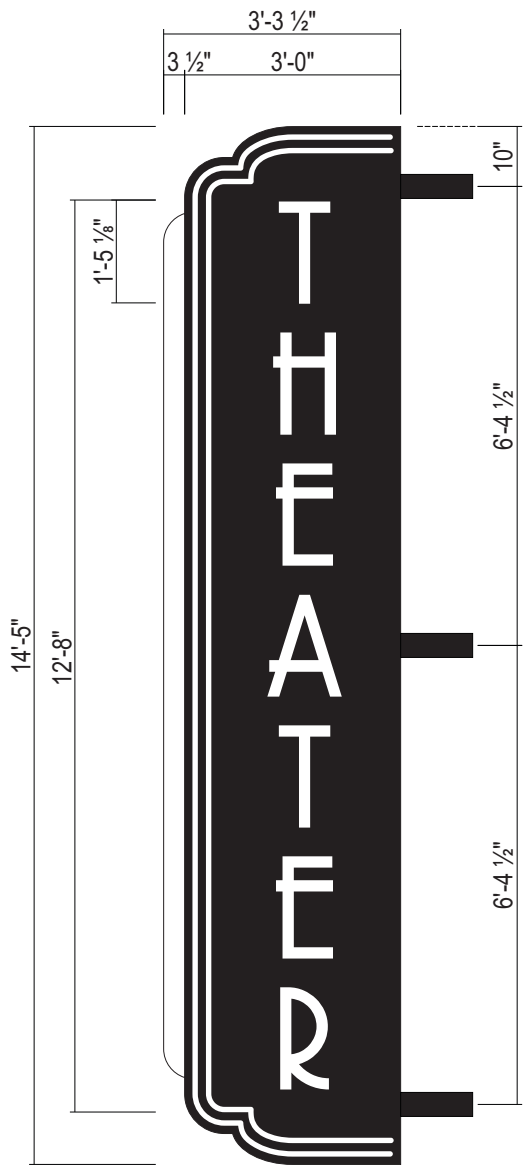


FRONT VIEW - SIDE A
SCALE: 3/8" = 1'-0"
47.4 SQ. FT.
QTY. 2

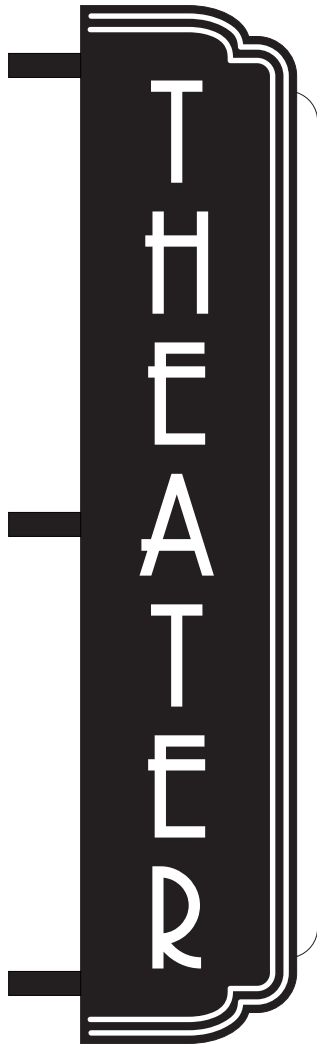

FRONT VIEW - SIDE B
SCALE: 3/8" = 1'-0"

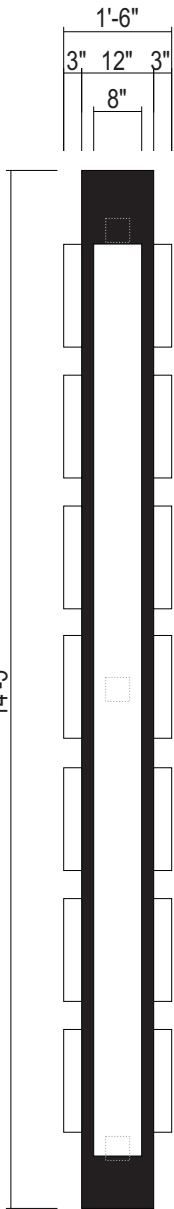

END VIEW
SCALE: 3/8" = 1'-0"

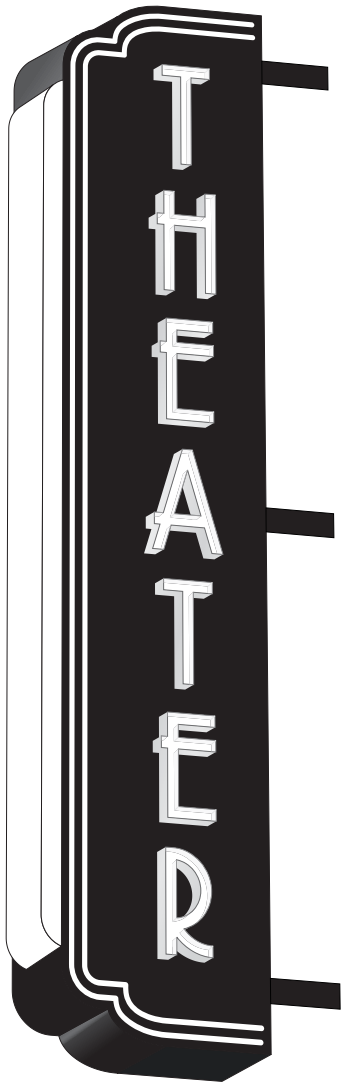

PERSPECTIVE
N.T.S.




EXAMPLE

SPECIFICATIONS

- CABINET:**
FABRICATED ALUMINUM CABINET WITH .090 ALUM. FACES & .063 ALUM. FILLER PAINTED PANTONE BLACK 6 C & WHITE
- OPEN-FACE CHANNEL LETTERS:**
- 3" .063 ALUMINUM RETURNS PAINTED WHITE
 - .090 ALUMINUM BACKS PAINTED WHITE
 - INTERNAL WHITE LED FAUX NEON ILLUMINATION
 - POWER SUPPLIES MOUNTED INSIDE CABINET

- ACCENT BORDER:**
- 1/2" PUSH-THRU WHITE ACRYLIC
 - INTERNAL WHITE LED ILLUMINATION

MOUNTING:
MOUNT TO CORNER OF BUILDING WITH 4" SQ. TUBES, MOUNTING PLATES & ALL-THREAD (DETERMINED BY ENGINEERING); TUBES & PLATES PAINTED BLACK TO MATCH CABINET

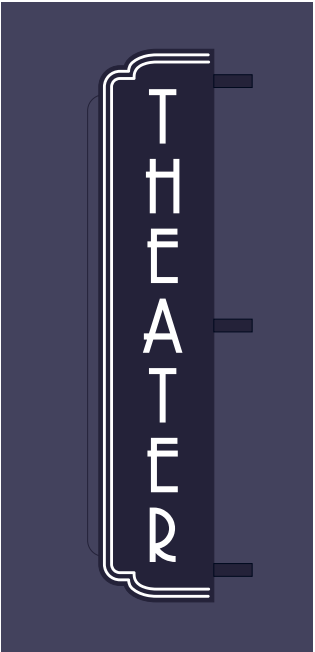

NIGHT SIMULATION
N.T.S.

- P1 - PAINT TO MATCH PANTONE BLACK 6 C
- P2 - PAINT WHITE

APPROVAL DATE -

APPROVED BY -

CLIENT NOTES:

- 1) CLIENT TO PROVIDE VECTOR ARTWORK INCLUDING CORRECT FONTS.
- 2) CLIENT TO PROVIDE ALL COLORS FOR SIGNS WITHIN DESIGN INCLUDING RACEWAY COLORS. COLORS TO BE PROVIDED ARE TO BE IN A SHERWIN WILLIAMS OR PANTONE / PMS COLORS. CMYK COLORS ARE NOT USABLE.
- 3) CLIENT TO APPROVE AND INITIAL DESIGNS THEN RETURN TO SSC SIGNS & LIGHTING ONCE APPROVED.
- 4) CLIENT TO PROVIDE ELECTRICAL TO ALL ILLUMINATED SIGNS. ELECTRICAL TO BE WITHIN 5’-0” OF SIGNAGE PRIOR TO INSTALL DATE.
- 5) ALL ELECTRICAL SCOPE TO BE INSTALLED BY TENANT CONTRACTOR

MANUFACTURING NOTES:

- 1) IF SIGN NEEDS TO BE PERMITTED, MANUFACTURING WILL START AS SOON AS PERMITS ARE APPROVED BY CITY.
- 2) MANUFACTURING TO SUPPLY ALL NEEDED HARDWARE AND ELECTRICAL COMPONENTS NEEDED FOR INSTALLATION OF SIGN.
- 3) A MINIMUM OF 6’-0” WHIPS FROM THE BACK OF EACH CHANNEL LETTERS FOR INSTALLATION WHEN NEEDED.

INSTALLATION NOTES:

- 1) INSTALLER TO INSPECT SIGN UPON RECEIPT AND REPORT ANY ISSUES OR DAMAGED ITEMS. INSTALLER WILL BE HELD LIABLE FOR ANY DAMAGES OR ISSUES REPORTED AFTER DAY SIGN IS RECEIVED.
- 2) INSTALLER TO VERIFY WITH CLIENT THAT SIGN IS BEING INSTALLED IN CORRECT LOCATION.
- 3) INSTALLER TO VERIFY ALL SERVICE IS COMPLETE PRIOR TO LEAVING THE SITE FOR THAT DAY AND/OR NIGHT INCLUDING COMPLETION PHOTOS OF SIGNS INSTALLED AND ILLUMINATED.
- 4) INSTALLER TO CLEAN UP ALL TRASH AND DEBRIS. ALSO, CLEAN ALL SIGNS AS NEEDED INCLUDING FACES.

CLIENT SUPPLIED ARTWORK

FOR THE FASTEST, MOST ACCURATE SERVICE AND BEST ART REPRODUCTION, WE REQUIRE VECTOR-BASED .EPS FILE ORIGINALLY CREATED IN A PROGRAM LIKE COREL DRAW (.CDR) OR ILLUSTRATOR (.AI). CONVERT ALL TEXT TO OUTLINES OR INCLUDE ANY FONTS BEFORE SENDING THE ART TO US. SAVING A JPG, PNG, TIFF, BMP OR GIF FILE(S) AS AN EPS WILL NOT CONVERT YOUR IMAGE INTO VECTOR-READY ARTWORK. UNFORTUNATELY WE CAN’T USE THE FOLLOWING: POWERPOINT PRESENTATIONS (.PPT) GRAPHICS FROM WEBSITES (.GIF AND .JPG) MICROSOFT WORD (.DOC) MICROSOFT PUBLISHER FILES (.PUB) (DXF) DRAWING EXCHANGE FORMAT OR DWG CAD (COMPUTER-AIDED DESIGN) PROGRAMS