
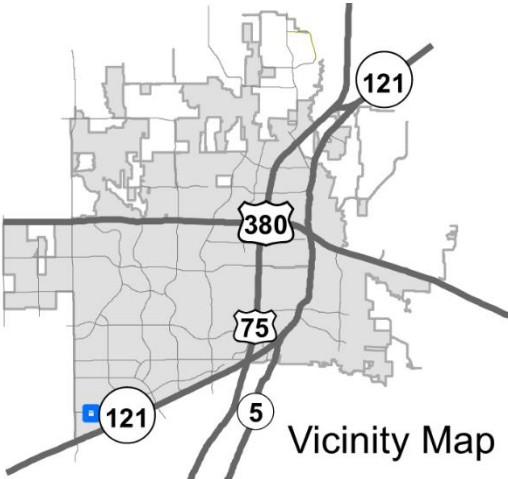




# CR Charitable Golf Telecommunications Tower

23-0009SUP


# Location Map

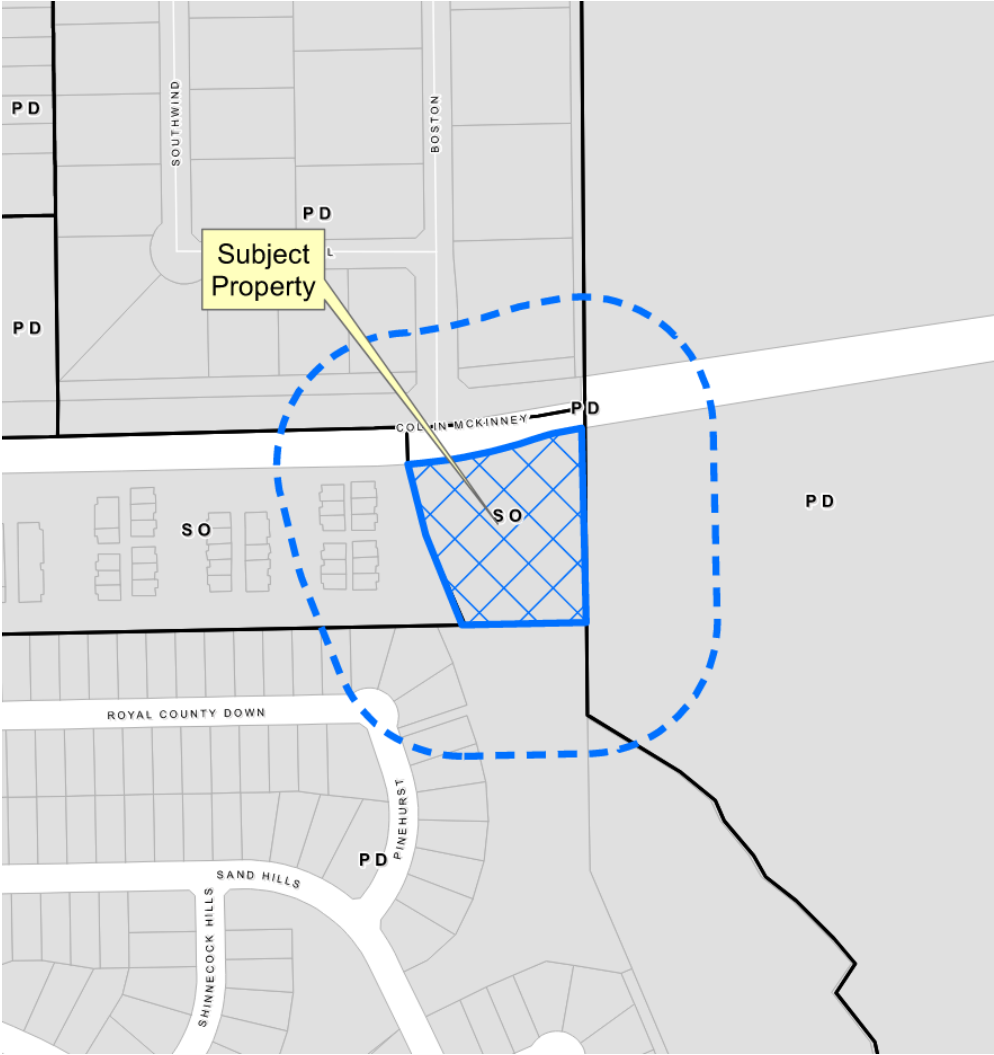

# Aerial Exhibit

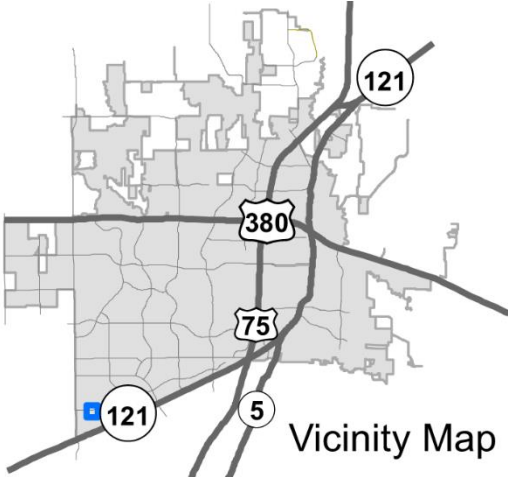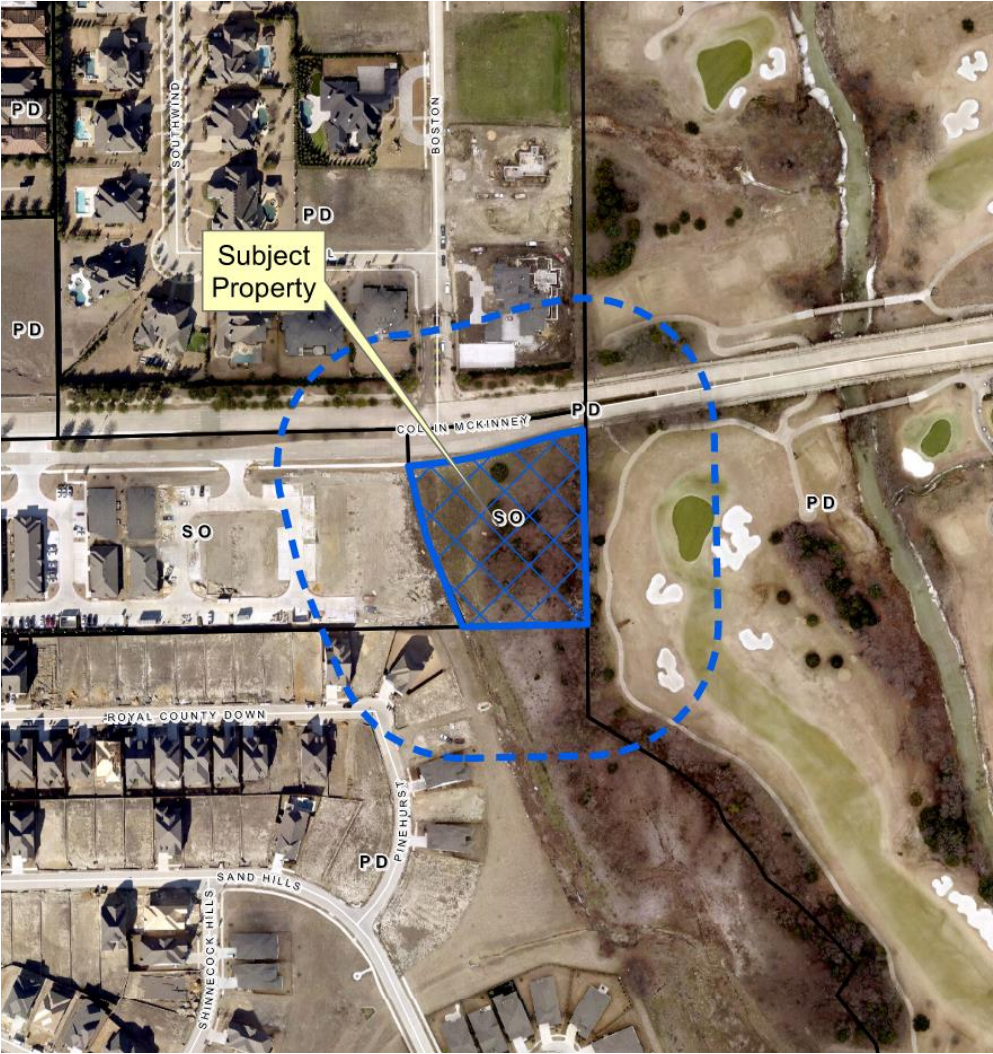


# Proposed Specific Use Permit Exhibit

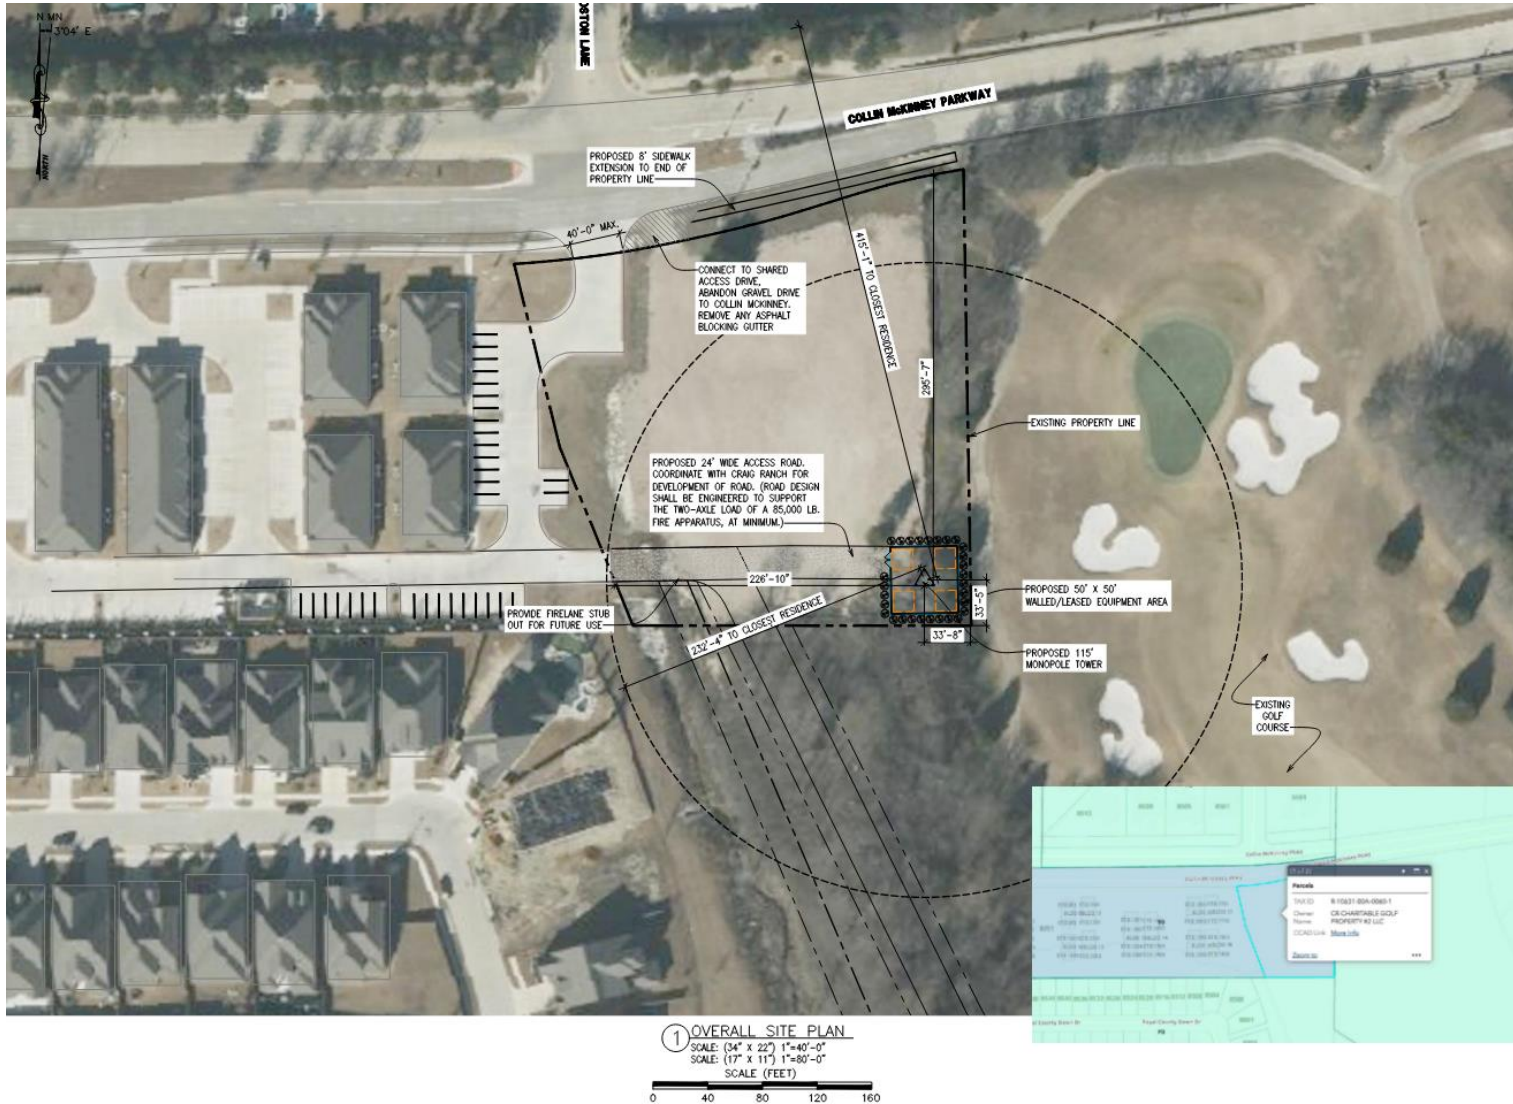



# Proposed Screening and Landscape

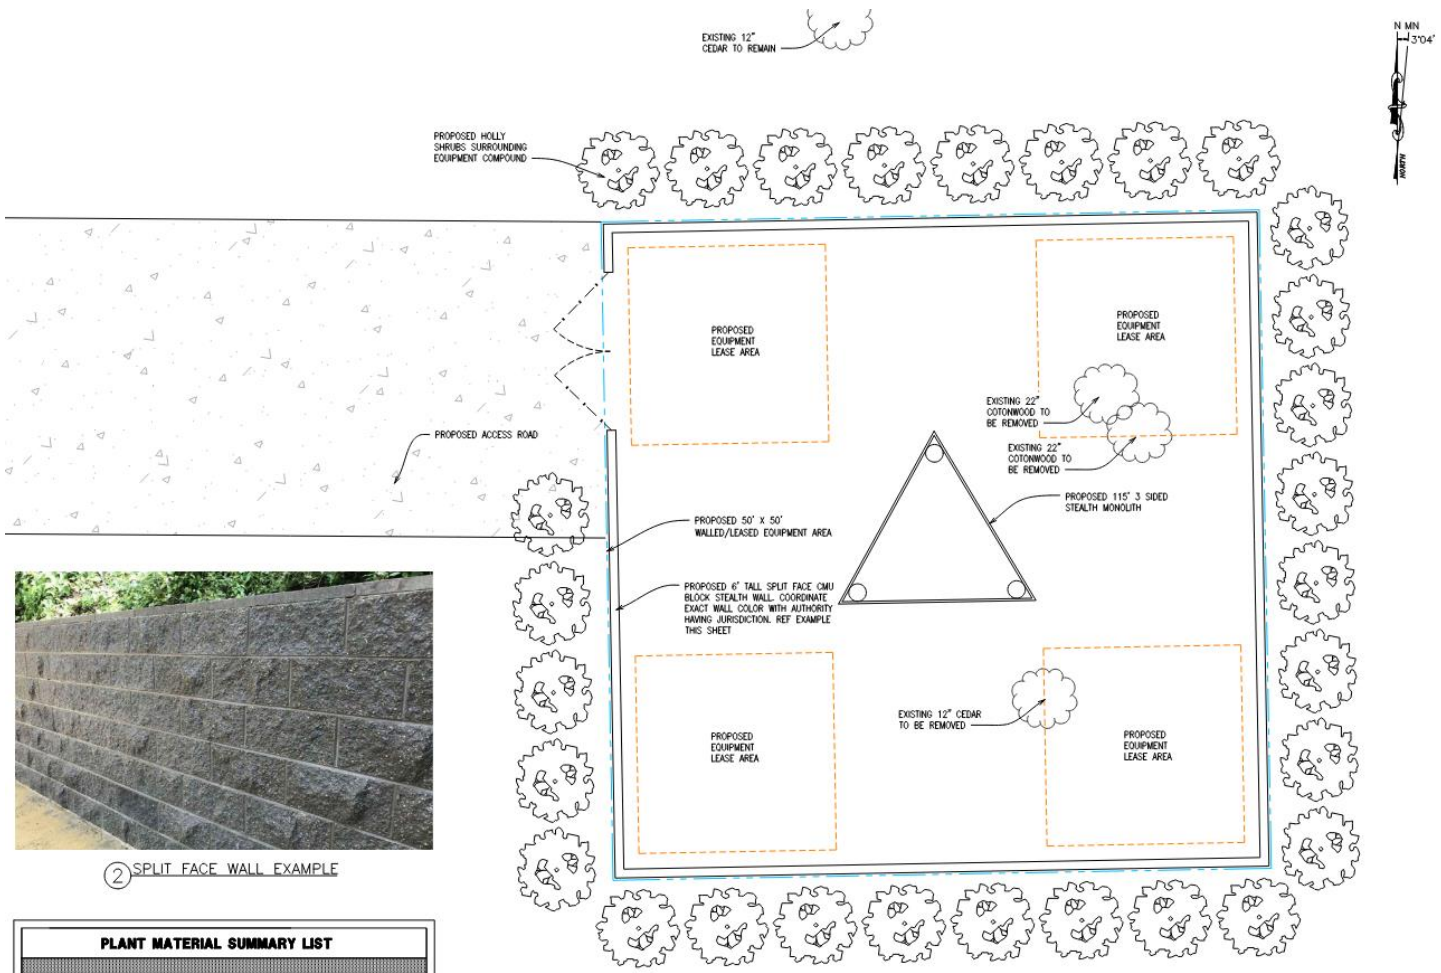

② SPLIT FACE WALL EXAMPLE

PLANT MATERIAL SUMMARY LIST			
PLANT SPECIES	SIZE	QUANTITY	DISTANCE BETWEEN PLANTS
STANDARD BURFORD HOLLY	10 GALLON	APPROX. 52	3' MIN. O.C.

① DETAIL SITE PLAN  
SCALE: (34" X 22") 1/4"=1'-0"  
SCALE: (17" X 11") 1/8"=1'-0"

# Proposed Elevation

