
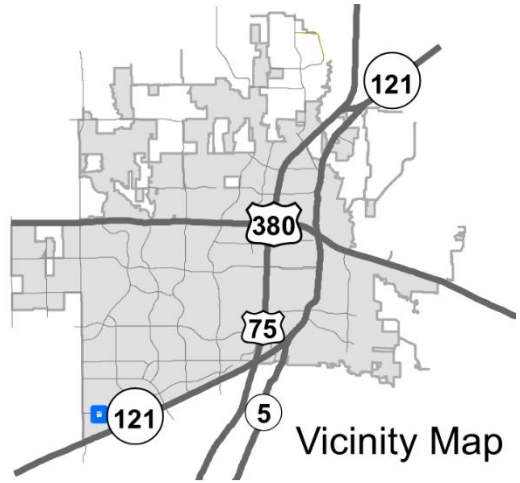



CR Charitable Golf Telecommunications Tower

22-0022SUP

Location Map

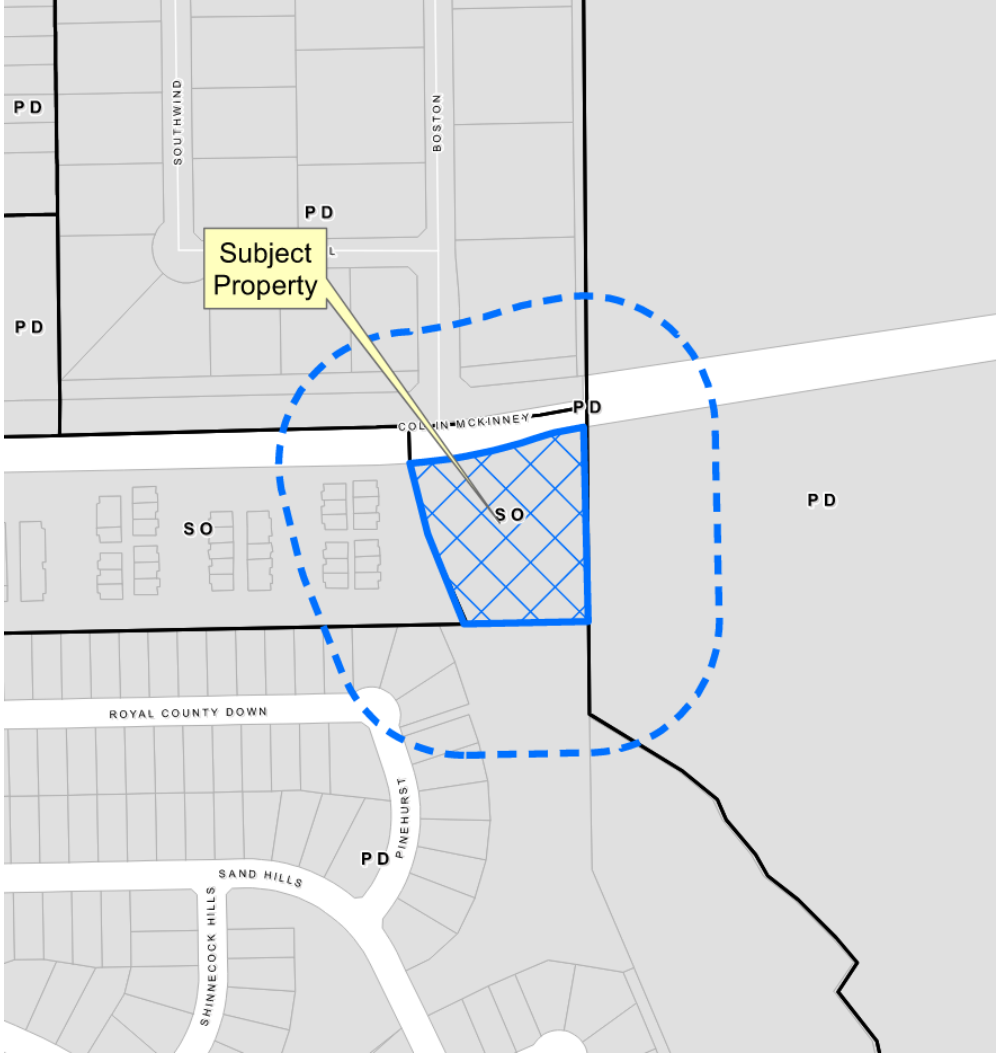


Aerial Exhibit

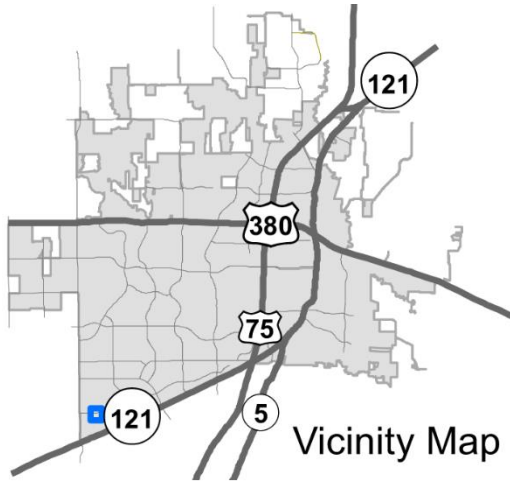

Proposed Specific Use Permit Exhibit



Proposed Screening and Landscape

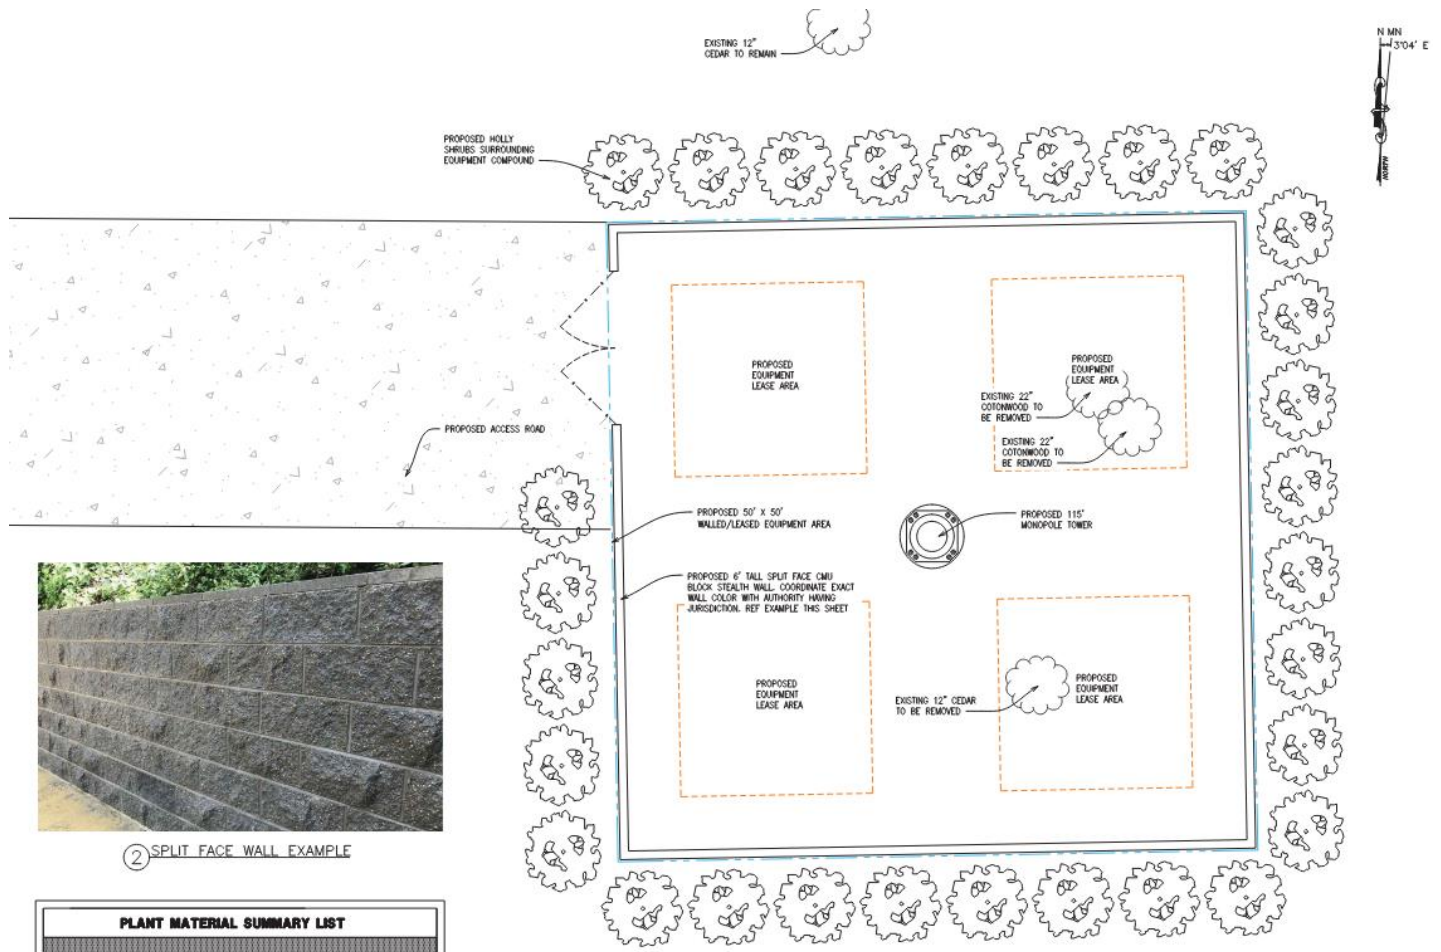

② SPLIT FACE WALL EXAMPLE

PLANT MATERIAL SUMMARY LIST			
PLANT SPECIES	SIZE	QUANTITY	DISTANCE BETWEEN PLANTS
STANDARD BURFORD HOLLY	10 GALLON	APPROX. 52	3' MIN. O.C.

① DETAIL SITE PLAN
 SCALE: (34' x 22') 1/4"=1'-0"
 SCALE: (17' x 11') 1/8"=1'-0"

Proposed Elevation

