

McKINNEY FLOUR MILL

McKINNEY, TX



UL E478782 TDLR 18785

990 HALTOM RD. FORT WORTH, TX 76117
682-312-5338 — www.mello-signs.com

FINAL APPROVAL

CLIENT SIGNATURE _____

PRINTED NAME _____

DATE: _____ SALESMAN: _____ JOB #: 1651

- ☐ FINAL CLIENT APPROVAL
- ☐ FINAL SALESMAN REVIEW
- ☐ PERMIT (IF APPLICABLE)
- ☐ ENGINEERING (IF APPLICABLE)
- ☐ PRODUCTION READY





DAY VIEW




NIGHT VIEW

LOCATION - **OPTION 2**

SCALE: NTS

| | | | | | | | |
|--|---|---|------------|----|----|-------|-----|
| <div><p>990 HALTOM RD. FORT WORTH, TX 76117 682-312-5338 — www.mello-signs.com</p></div> | <div> E478782 TDLR 18785</div> | <p>GENERAL DISCLAIMERS: All signs to be manufactured and installed in accordance with local and state regulations. This drawing is the property of MELLO SIGNS. It shall not be produced, copied or distributed without authorization of MELLO SIGNS.</p> <p>RENDERING APPROVAL: Please carefully review all drawings and material specifications. Color samples can be provided upon request. All PDF files are approximate representations.</p> <p>PLEASE READ CAREFULLY BEFORE FINAL APPROVAL: Review all files and check for all errors. Please review all spelling, material and color specifications, and installation notes. Changes after approval and the start of manufacturing may incur additional charges. By signing this proof you are acknowledging that you have read and fully reviewed all drawings, proposals, and Mello Signs Terms and Conditions.</p> | | | | | |
| | CLIENT SIGNATURE _____ | | | | | | |
| | PRINTED NAME _____ | | | | | | |
| | DATE: _____ SALESMAN INITIALS: _____ | | | | | | |
| | | | | | | | |
| | | | | | | | |
| CLIENT NAME | FLOUR MILL | DATE | 02-06-2023 | BY | NC | REV # | R10 |
| ST. ADDRESS | 407 E. LOUISIANA ST | | | | | | |
| CITY/STATE | McKINNEY, TX | | | | | | |
| PHONE | | | | | | | |
| EMAIL | | | | | | | |
| SALESMAN | TIM | | | | | | |
| DESIGNER | NHIEM | | | | | | |
| FILE NAME | FLOUR MILL R10 | | | | | | |

TOTAL SQ FT: 828.0 SQ FT

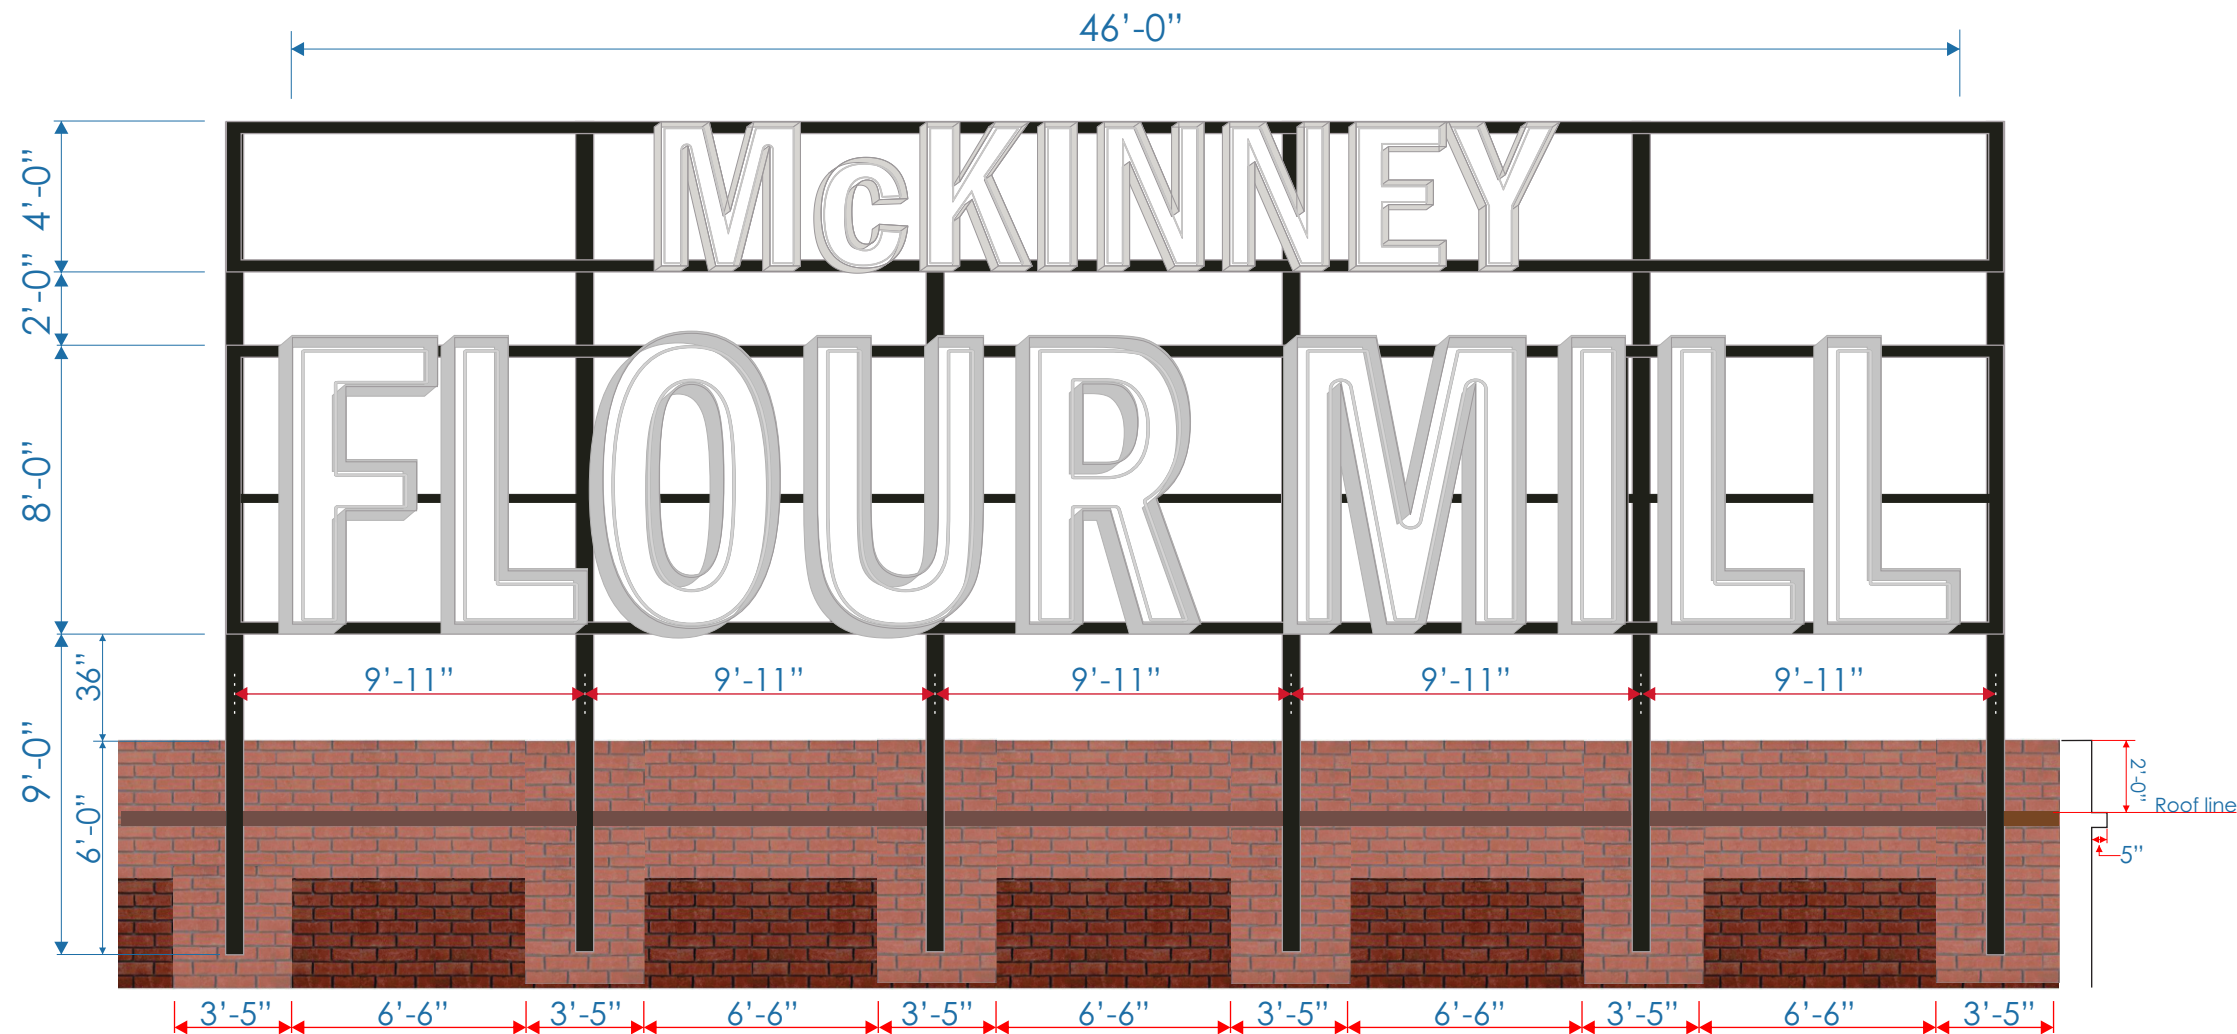

1 - SIGN TYPE: OPTION 2


OPEN FACE NEON LETTERS

SCALE: 1/4"=1'-0"

QUANTITY: (1) REQUIRED

DESCRIPTION OF WORK:

- MANUFACTURE & INSTALL OPEN CHANNEL LETTERS.
- 5" 0.040 ALUM. PRE-FINISHED RETURNS - COLOR: WHITE
- 1" JEWELITE TRIMCAP RETAINERS - COLOR: WHITE
- 3/16" CLEAR POLY CARBONATE FACES
- 3 mm WHITE ACM LETTER BACKS
- DOUBLE ROWS 15 MM NEON - COLOR: WHITE
- NON-CORROSIVE FASTENERS AS REQUIRED
- ALL PENETRATIONS SEALED WITH EXTERIOR GRADE SILICONE
- 5"x5"x1/4" STEEL TUBES SUPPORT PAINTED BLACK WITH 3/4" DIA. BOLTS

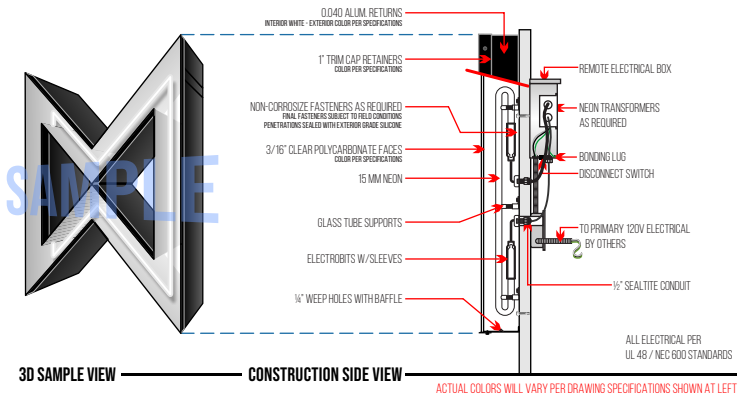

MELLO SIGNS

990 HALTOM RD. FORT WORTH, TX 76117
682-312-5338 — www.mello-signs.com

UL

E478782 TDLR 18785

CLIENT SIGNATURE _____

PRINTED NAME _____

DATE: _____ SALESMAN INITIALS: _____

GENERAL DISCLAIMERS: All signs to be manufactured and installed in accordance with local and state regulations. This drawing is the property of MELLO SIGNS. It shall not be produced, copied or distributed without authorization of MELLO SIGNS. RENDERING APPROVAL: Please carefully review all drawings and material specifications. Color samples can be provided upon request. All PDF files are approximate representations. PLEASE READ CAREFULLY BEFORE FINAL APPROVAL: Review all files and check for all errors. Please review all spelling, material and color specifications, and installation notes. Changes after approval and the start of manufacturing may incur additional charges. By signing this proof you are acknowledging that you have read and fully reviewed all drawings, proposals, and Mello Signs Terms and Conditions.

| | | | | |
|-------------|---------------------|------------|----|-------|
| CLIENT NAME | FLOUR MILL | DATE | BY | REV # |
| ST. ADDRESS | 407 E. LOUISIANA ST | 02-06-2023 | NC | R10 |
| CITY/STATE | McKINNEY, TX | | | |
| PHONE | | | | |
| EMAIL | | | | |
| SALESMAN | TIM | | | |
| DESIGNER | NHIEM | | | |
| FILE NAME | FLOUR MILL R10 | | | |





DAY VIEW




NIGHT VIEW

LOCATION - **OPTION 2**

SCALE: NTS

| | | | | | | | | | | | | |
|--|---|---|--|--|--|---------------------|------|------------|----|----|-------|-----|
| <div><p>990 HALTOM RD. FORT WORTH, TX 76117 682-312-5338 — www.mello-signs.com</p></div> | <div> E478782 TDLR 18785</div> | <p>GENERAL DISCLAIMERS: All signs to be manufactured and installed in accordance with local and state regulations. This drawing is the property of MELLO SIGNS. It shall not be produced, copied or distributed without authorization of MELLO SIGNS.</p> <p>RENDERING APPROVAL: Please carefully review all drawings and material specifications. Color samples can be provided upon request. All PDF files are approximate representations.</p> <p>PLEASE READ CAREFULLY BEFORE FINAL APPROVAL: Review all files and check for all errors. Please review all spelling, material and color specifications, and installation notes. Changes after approval and the start of manufacturing may incur additional charges. By signing this proof you are acknowledging that you have read and fully reviewed all drawings, proposals, and Mello Signs Terms and Conditions.</p> | | | | | | | | | | |
| | CLIENT SIGNATURE _____ | | | | | | | | | | | |
| | PRINTED NAME _____ | | | | | | | | | | | |
| | DATE: _____ SALESMAN INITIALS: _____ | | | | | | | | | | | |
| | CLIENT NAME | | | | | FLOUR MILL | DATE | 02-06-2023 | BY | NC | REV # | R10 |
| | ST. ADDRESS | | | | | 407 E. LOUISIANA ST | | | | | | |
| CITY/STATE | McKINNEY, TX | | | | | | | | | | | |
| PHONE | | | | | | | | | | | | |
| EMAIL | | | | | | | | | | | | |
| SALESMAN | TIM | | | | | | | | | | | |
| DESIGNER | NHIEM | | | | | | | | | | | |
| FILE NAME | FLOUR MILL R10 | | | | | | | | | | | |

TOTAL SQ FT: 828.0 SQ FT

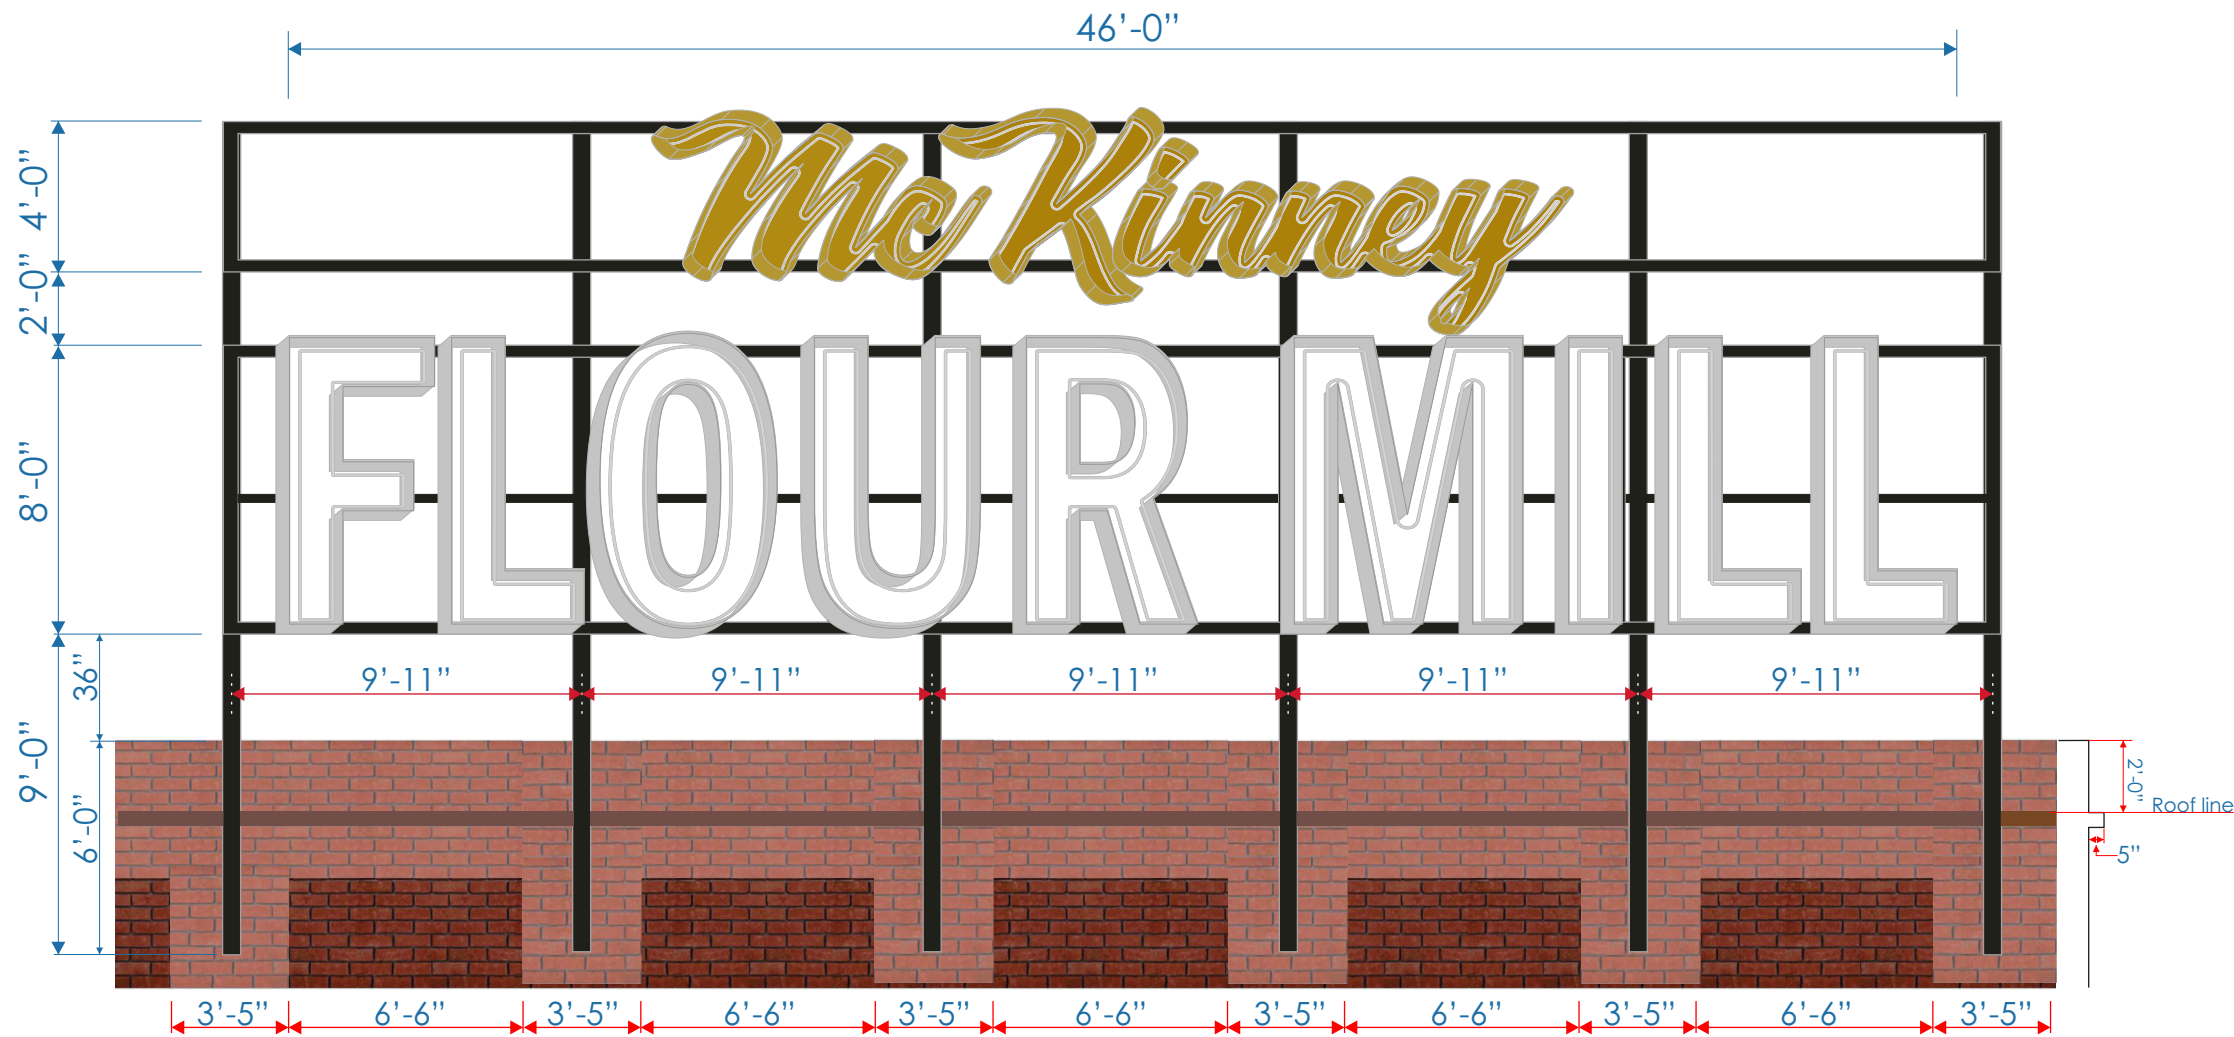

1 - SIGN TYPE: OPTION 3

OPEN FACE NEON LETTERS

SCALE: 1/4"=1'-0"

QUANTITY: (1) REQUIRED


DESCRIPTION OF WORK:

MANUFACTURE & INSTALL OPEN CHANNEL LETTERS.

- 5" 0.040 ALUM. PRE-FINISHED RETURNS - COLOR: WHITE
- 1" JEWELITE TRIMCAP RETAINERS - COLOR: WHITE
- 3/16" CLEAR POLY CARBONATE FACES
- 3 mm WHITE ACM LETTER BACKS
- DOUBLE ROWS 15 MM NEON - COLOR: WHITE
- NON-CORROSIVE FASTENERS AS REQUIRED
- ALL PENETRATIONS SEALED WITH EXTERIOR GRADE SILICONE
- 5"x5"x1/4" STEEL TUBES SUPPORT PAINTED BLACK WITH 3/4" DIA. BOLTS

McKINNEY

- 5" 0.040 ALUM. PRE-FINISHED RETURNS - COLOR: GOLD
- 1" JEWELITE TRIMCAP RETAINERS - COLOR: GOLD
- 3/16" CLEAR POLY CARBONATE FACES
- 3 mm WHITE ACM LETTER BACKS
- DOUBLE ROWS 15 MM NEON - COLOR: WHITE
- NON-CORROSIVE FASTENERS AS REQUIRED
- ALL PENETRATIONS SEALED WITH EXTERIOR GRADE SILICONE

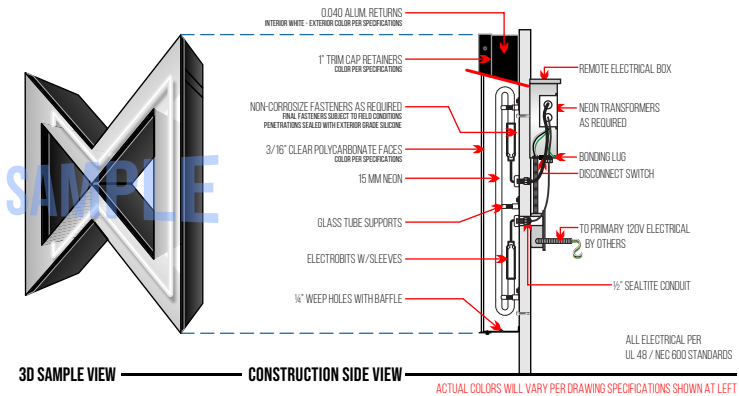

MELLO

SIGNS

990 HALTOM RD. FORT WORTH, TX 76117
682-312-5338 — www.mello-signs.com

UL

E478782

TDLR 18785

CLIENT SIGNATURE _____

PRINTED NAME _____

DATE: _____ SALESMAN INITIALS: _____

GENERAL DISCLAIMERS: All signs to be manufactured and installed in accordance with local and state regulations. This drawing is the property of MELLO SIGNS. It shall not be produced, copied or distributed without authorization of MELLO SIGNS.
RENDERING APPROVAL: Please carefully review all drawings and material specifications. Color samples can be provided upon request. All PDF files are approximate representations.
PLEASE READ CAREFULLY BEFORE FINAL APPROVAL: Review all files and check for all errors. Please review all spelling, material and color specifications, and installation notes. Changes after approval and the start of manufacturing may incur additional charges. By signing this proof you are acknowledging that you have read and fully reviewed all drawings, proposals, and Mello Signs Terms and Conditions.

| | | | | | | | |
|-------------|---------------------|------|------------|----|----|-------|-----|
| CLIENT NAME | FLOUR MILL | DATE | 02-06-2023 | BY | NC | REV # | R10 |
| ST. ADDRESS | 407 E. LOUISIANA ST | | | | | | |
| CITY/STATE | McKINNEY, TX | | | | | | |
| PHONE | | | | | | | |
| EMAIL | | | | | | | |
| SALESMAN | TIM | | | | | | |
| DESIGNER | NHIEM | | | | | | |
| FILE NAME | FLOUR MILL R10 | | | | | | |