
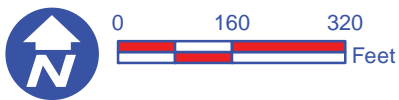



Exhibit A

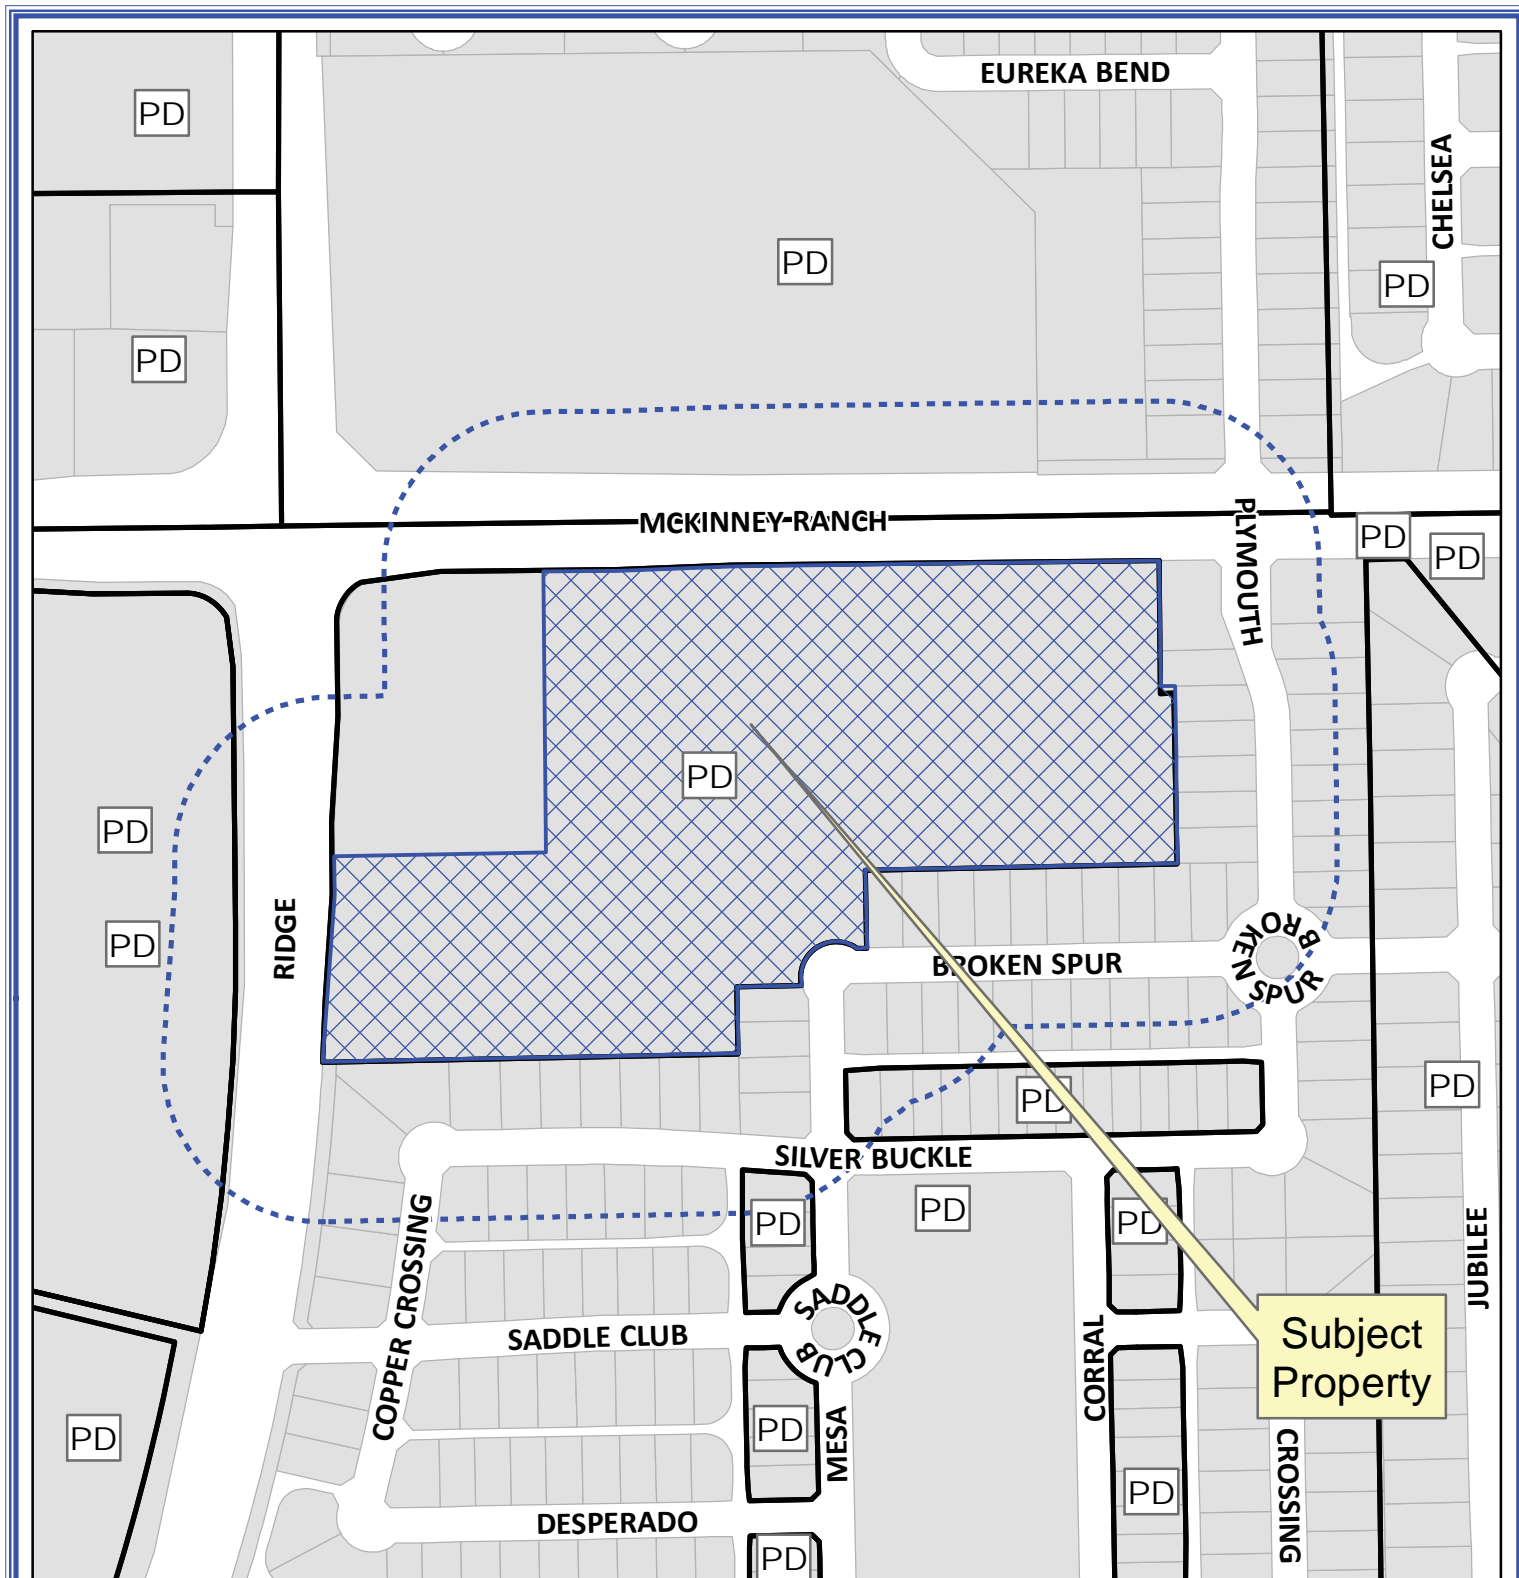

Notification Map

Case: 14-171Z


--- 200' Notification Buffer

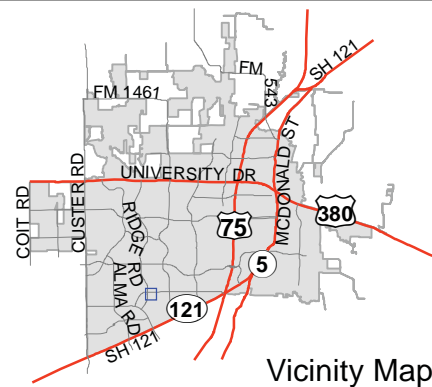

Path: S:\MCKGIS\Notification\Projects\2014\14-171Z.mxd

DISCLAIMER: This map and information contained in it were developed exclusively for use by the City of McKinney. Any use or reliance on this map by anyone else is at that party's risk and without liability to the City of McKinney, its officials or employees for any discrepancies, errors, or variances which may exist.

Exhibit B

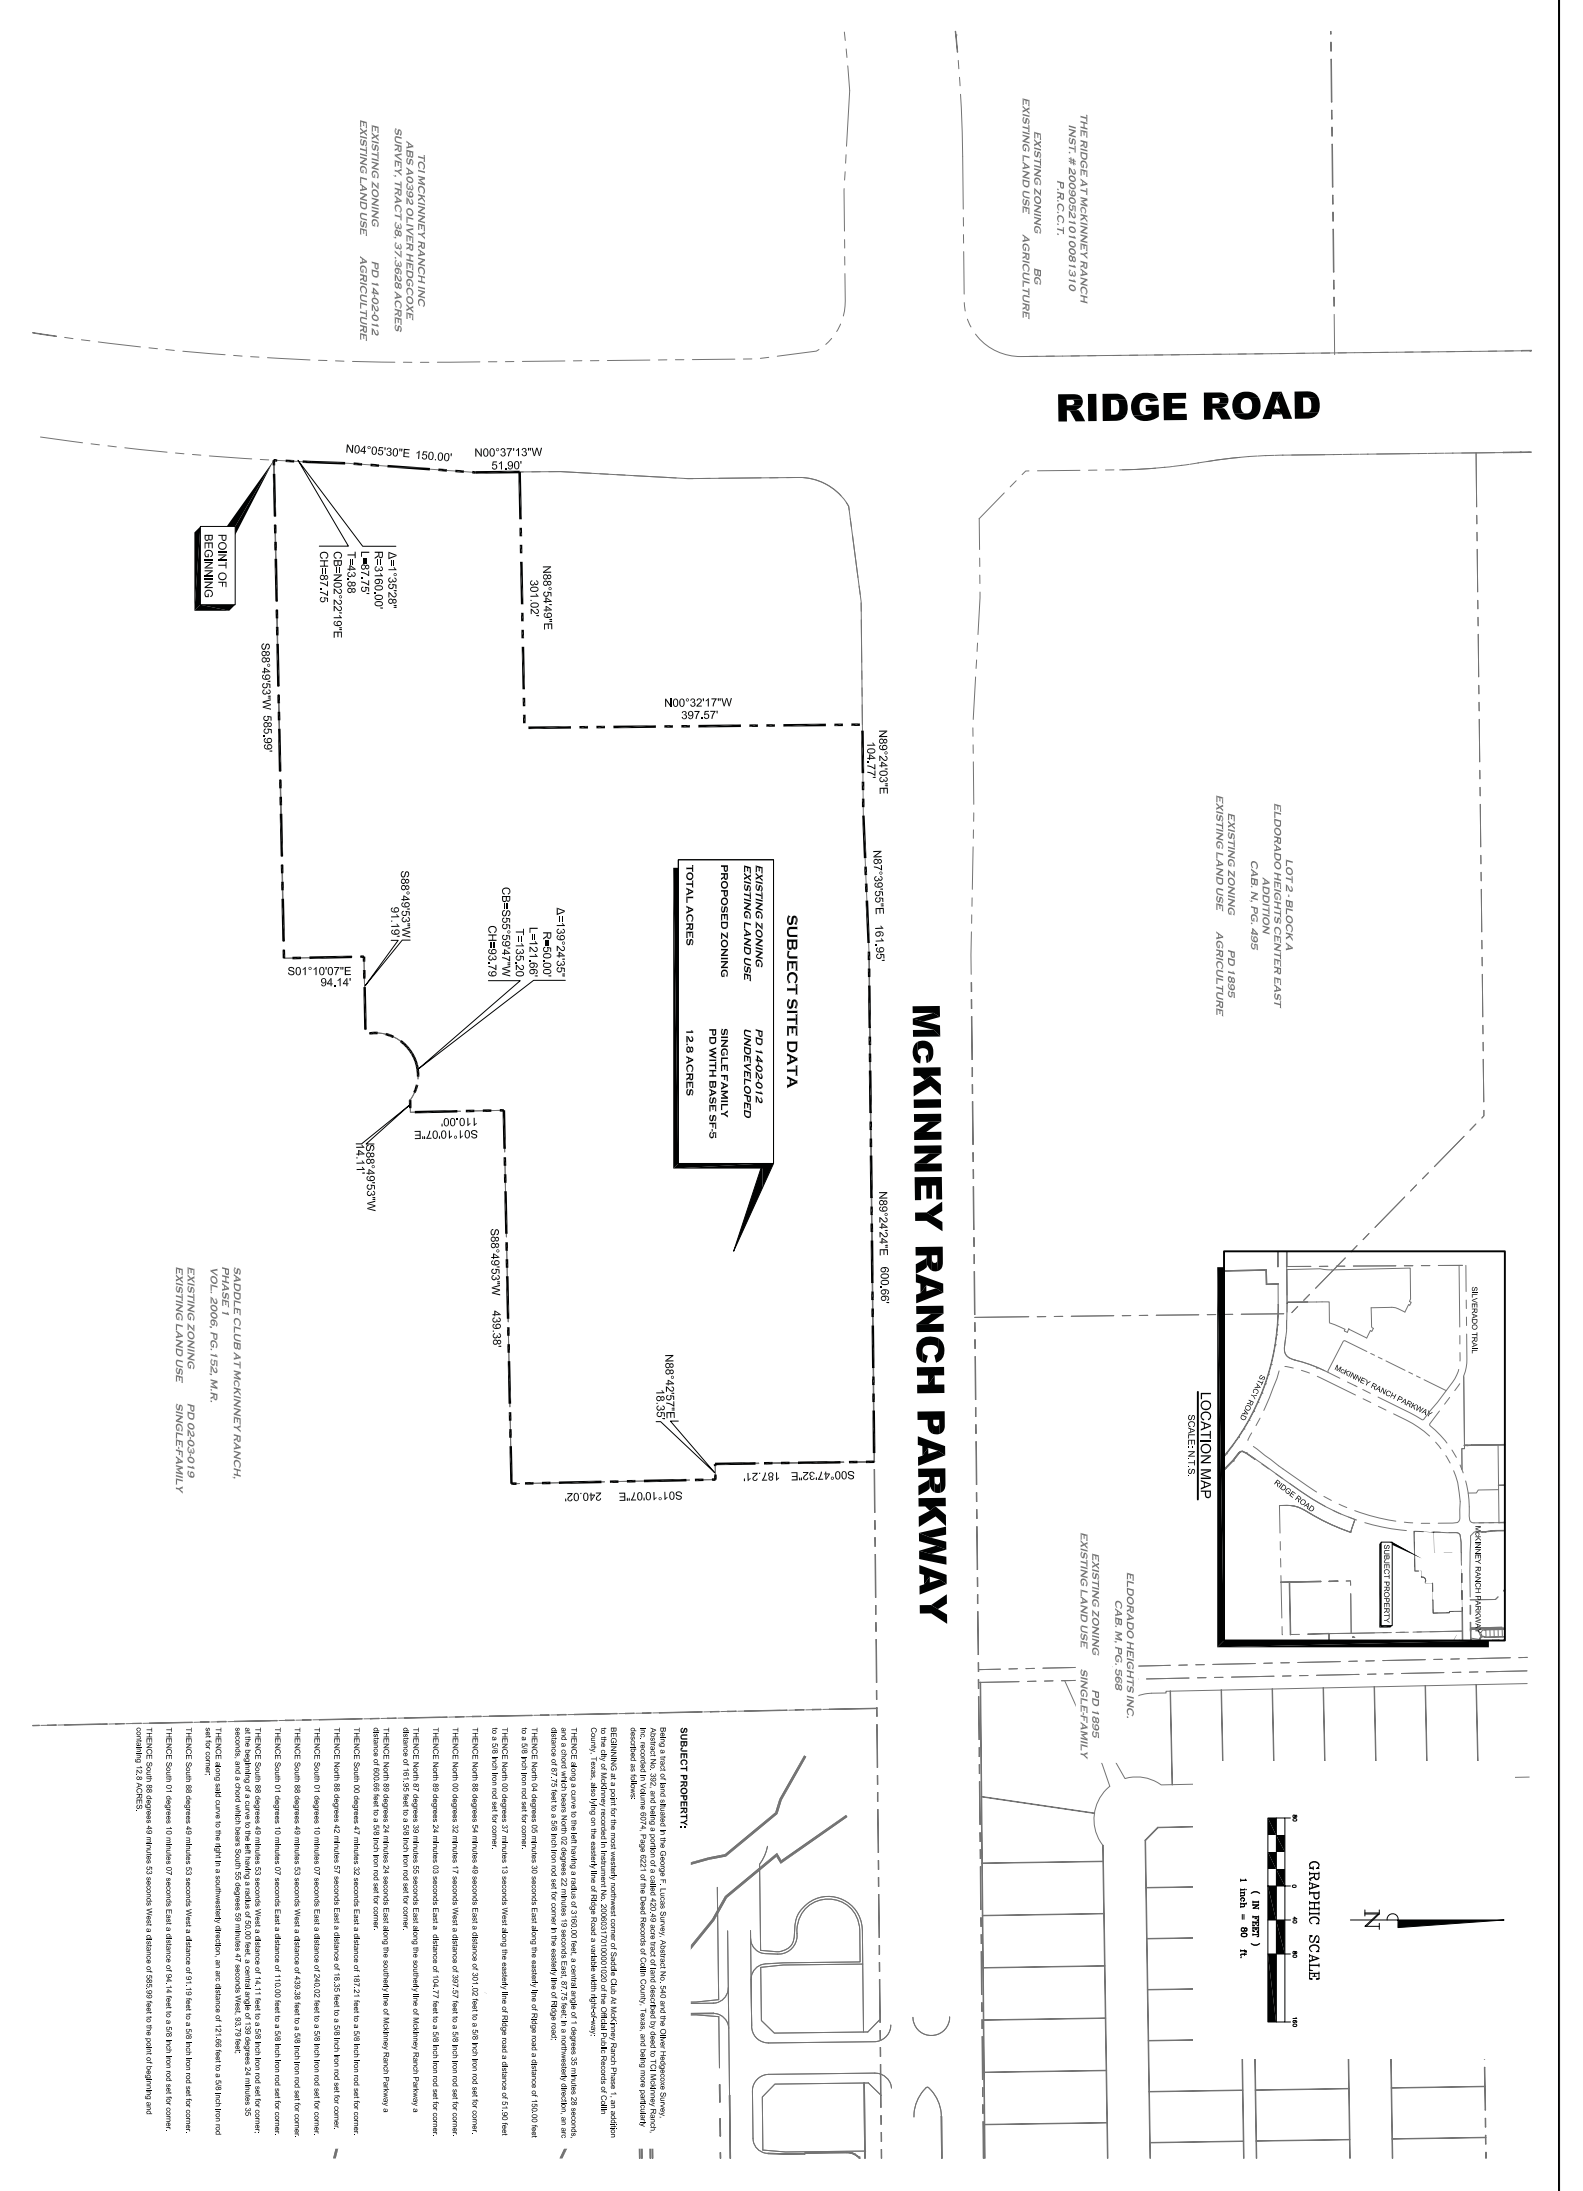

Scale:	SEE GRAPHIC SCALE
Designed by:	LAW
Drawn by:	TCS
Checked by:	LAW
Date:	JUNE 2014
Project No.:	021112-001

ZONING EXHIBIT

McKINNEY RANCH 15.5 ACRE REZONE

THIS DRAWING IS TO BE USED FOR EXHIBIT PURPOSES ONLY

Master Planning
Civil Engineering
Land Development

401 N. Tennessee Street
McKinney, TX 75069
Tel 469 424 5900
www.sanchezadvisory.com
Certificate of Registration No. F-8865