



VICINITY MAP
N.T.S.

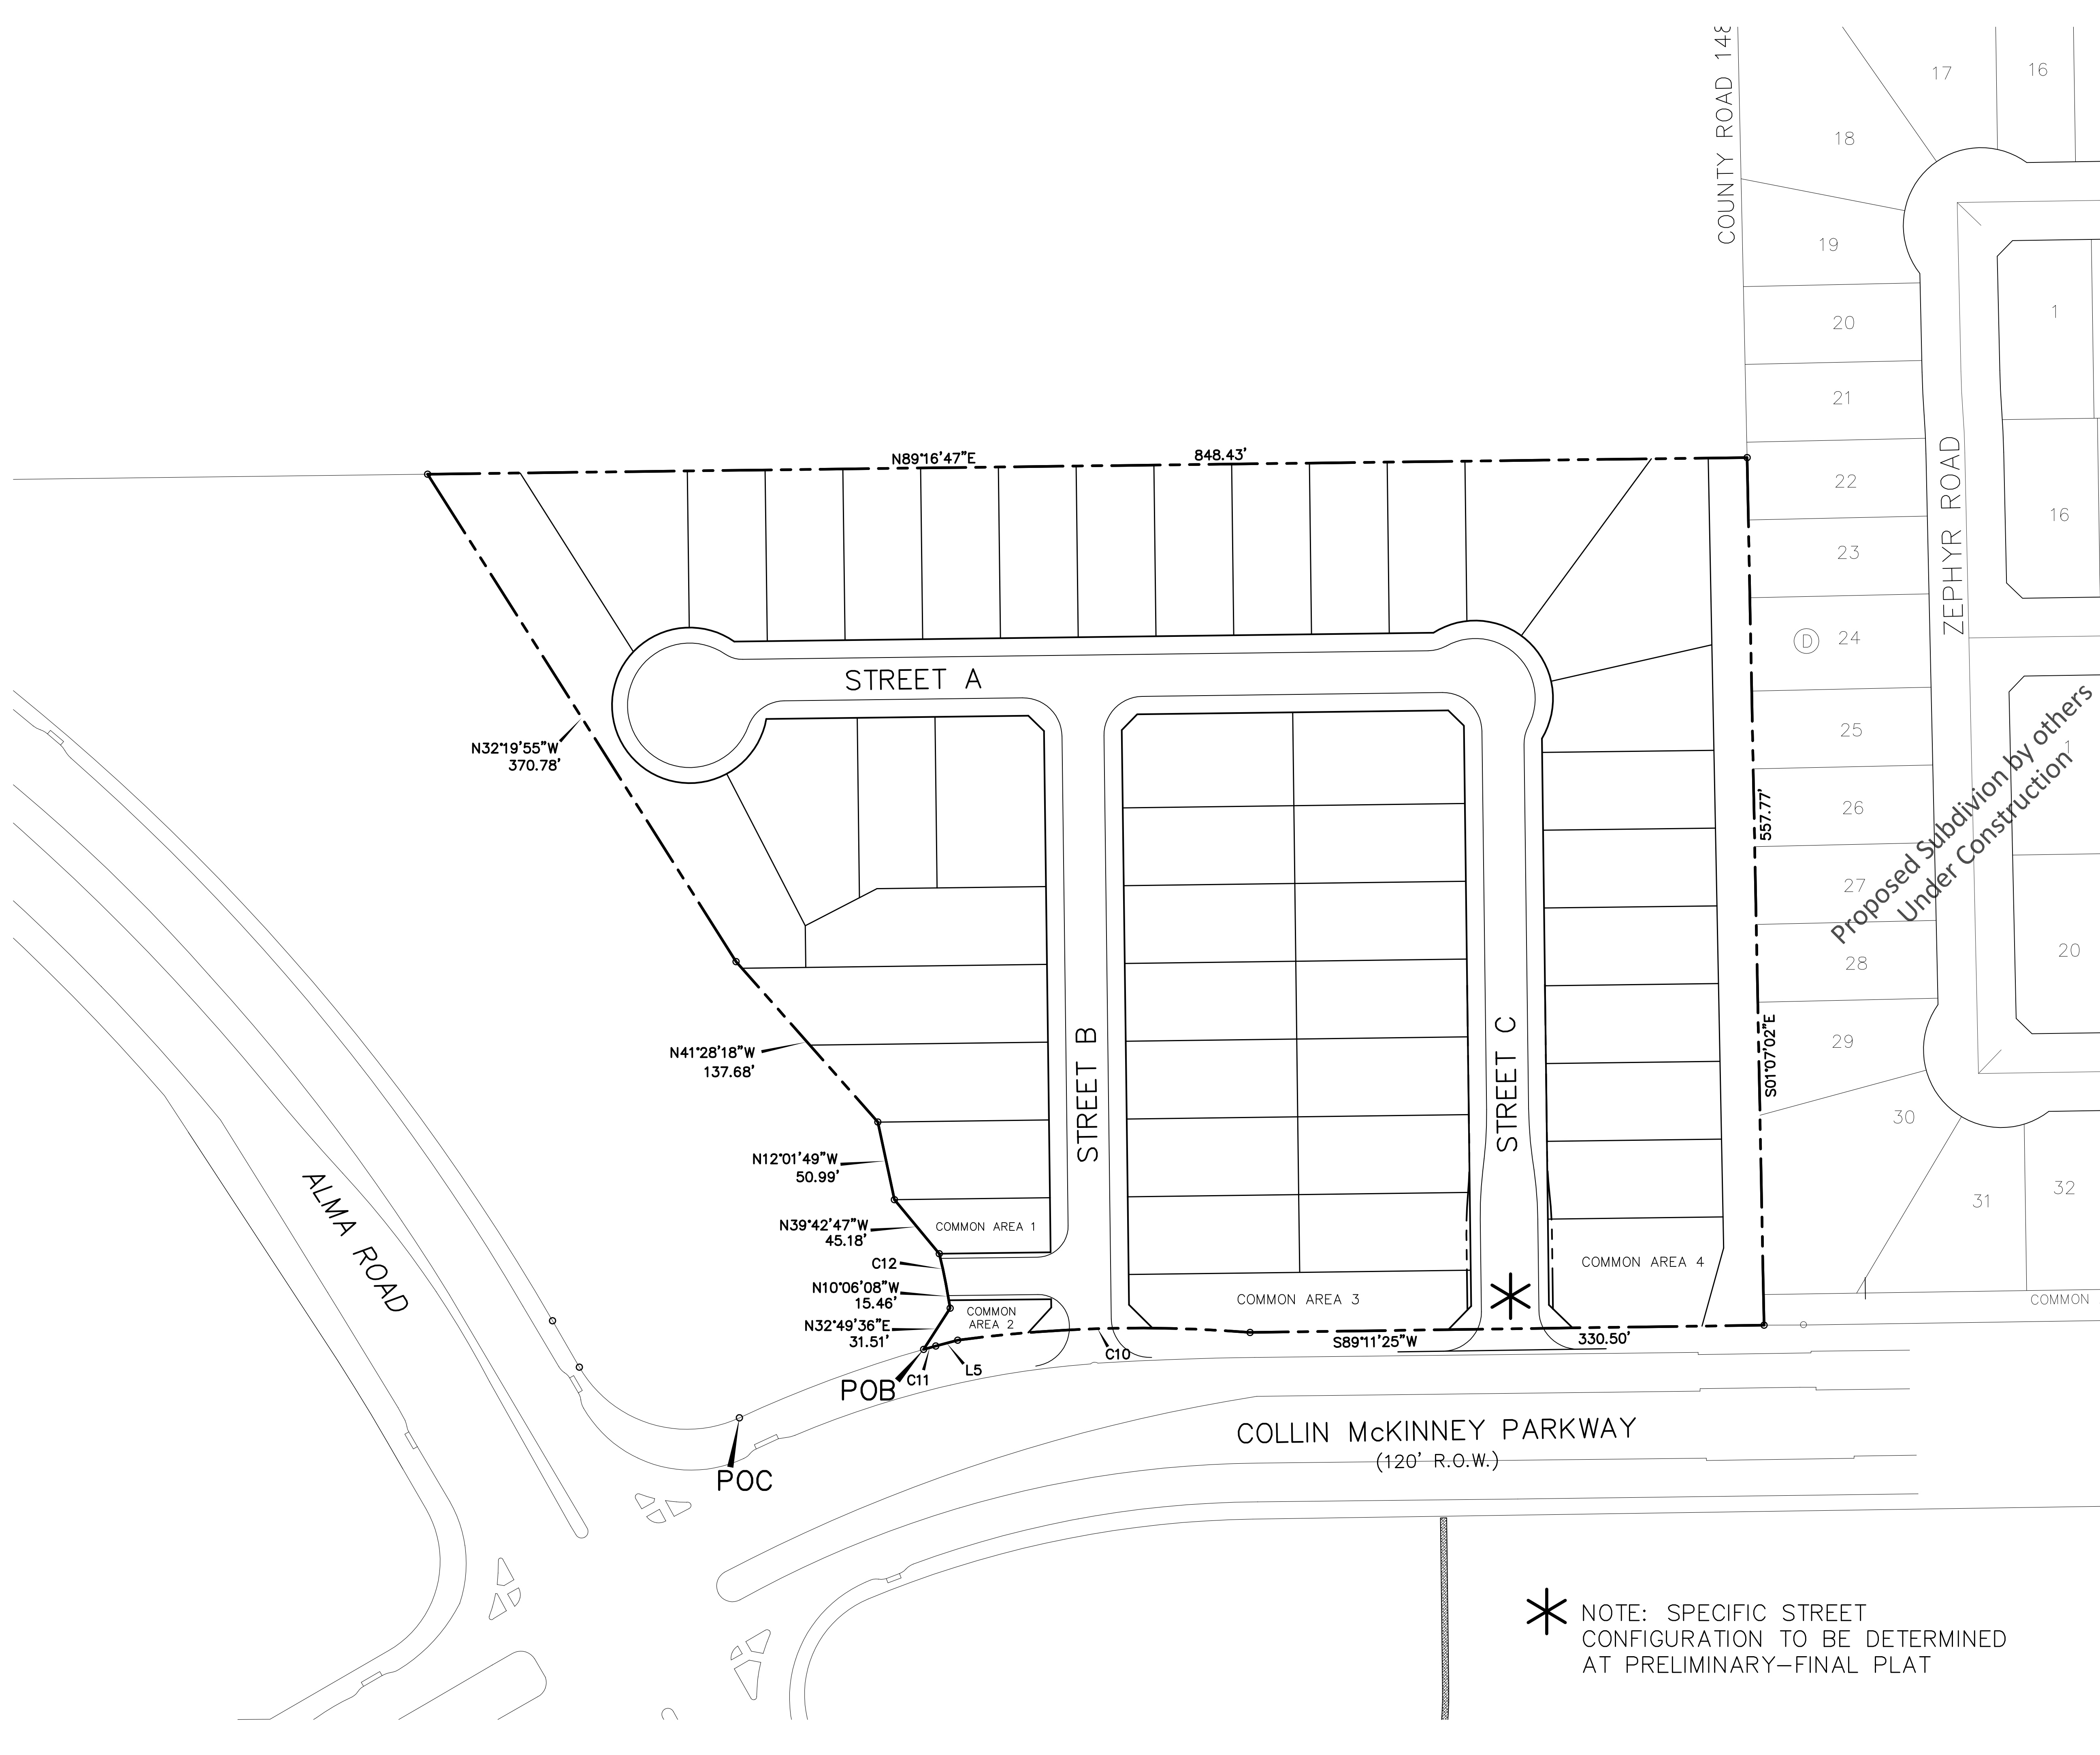

Proposed Subdivision by others
Under Construction

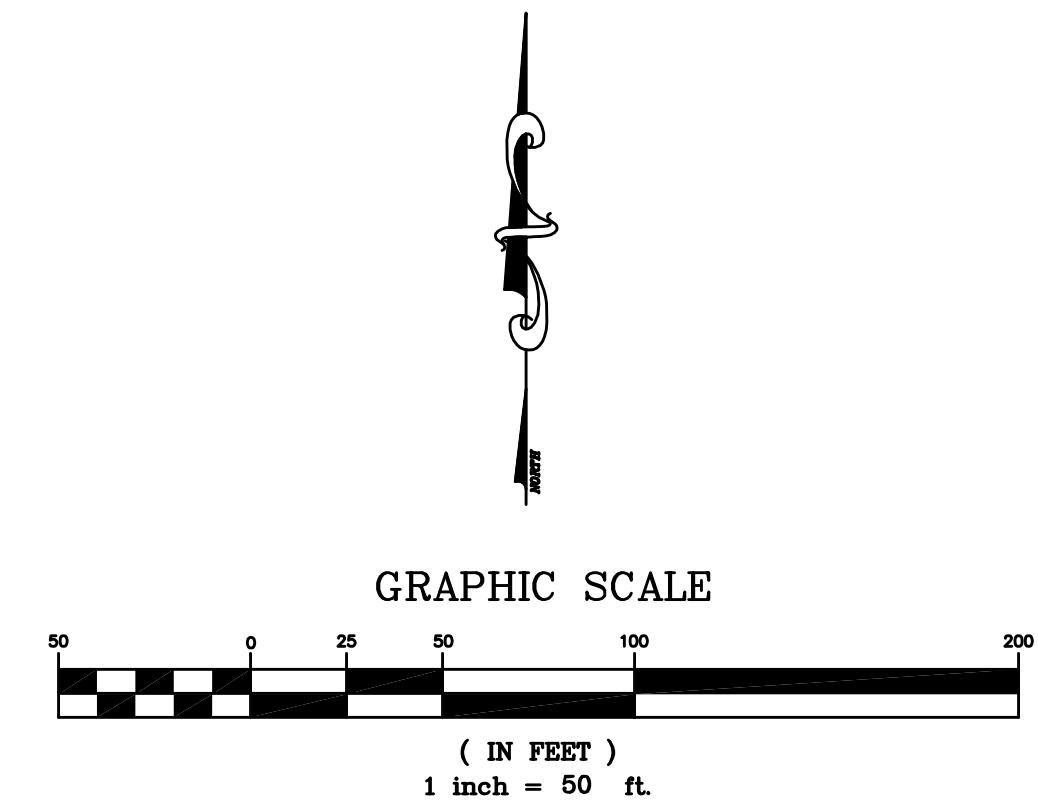

CONCEPT PLAN

LIBERTY HILL

43 LOTS & 4 COMMON AREAS

8.636 ACRES OUT OF
THE GEORGE F. LUCAS SURVEY, ABSTRACT NO. 540

CITY OF MCKINNEY, COLLIN COUNTY, TEXAS

CONTOUR LAND PARTNERS 8, LTD. **DEVELOPER**
14275 Midway Road, Suite 215 (214) 986-5009
Addison, Texas 75001
Contact: Jim Tchoukaleff

JBI PARTNERS, INC. **SURVEYOR/ENGINEER**
16301 Quorum Drive, Suite 200 B (972) 248-7676
Addison, Texas 75001
Contact: Joshua Luke, P.E.
TBPE No. F-438 TBPLS No. 10076000

DATE: MARCH 10, 2017

Sheet 1 of 1

* NOTE: SPECIFIC STREET
CONFIGURATION TO BE DETERMINED
AT PRELIMINARY-FINAL PLAT