


LEGEND

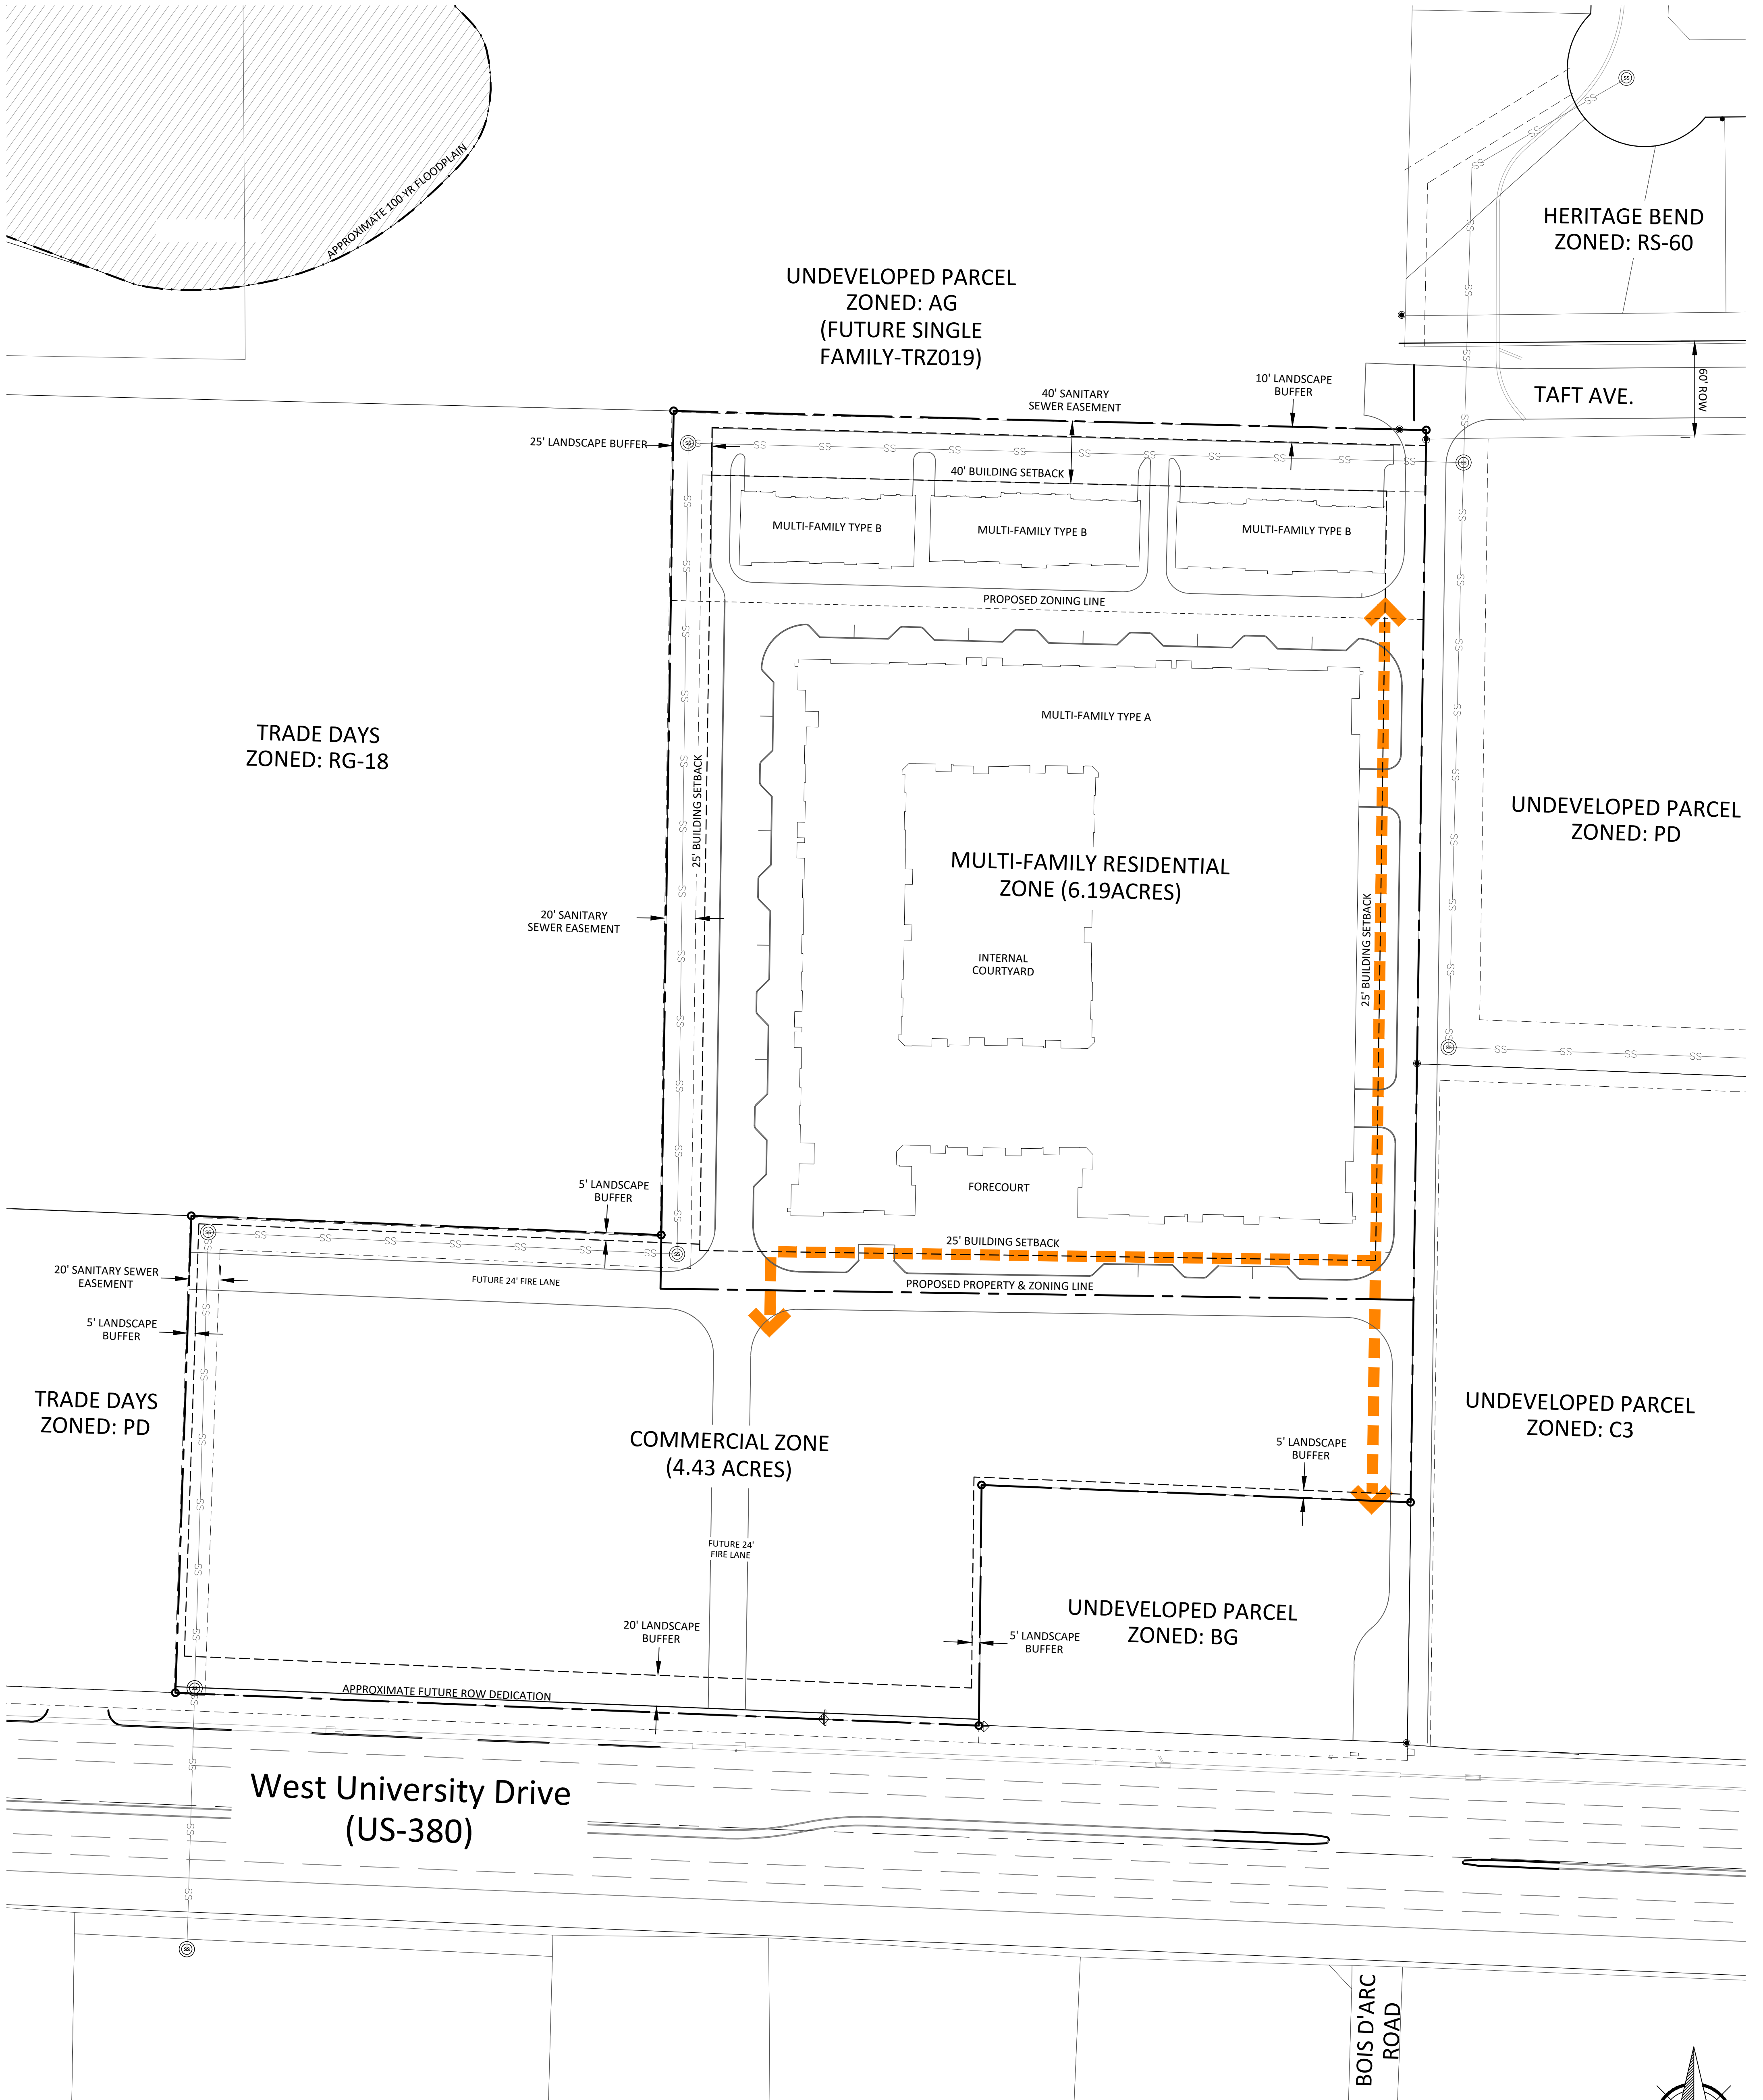

**MILLENNIUM PLACE AT MCKINNEY
(FOR INFORMATIONAL PURPOSES ONLY)**

City of McKinney
Collin County, Texas
06/25/2018

BGE BGE, INC
2595 DALLAS PARKWAY
SUITE 204
FRISCO, TX 75034

This concept plan is intended for conceptual developmental use and shall not be interpreted as an official or submitted document. All aerial and map images were attained from best available information. This plan is subject to change.