



# Site Plan for 309 N. Benge Street

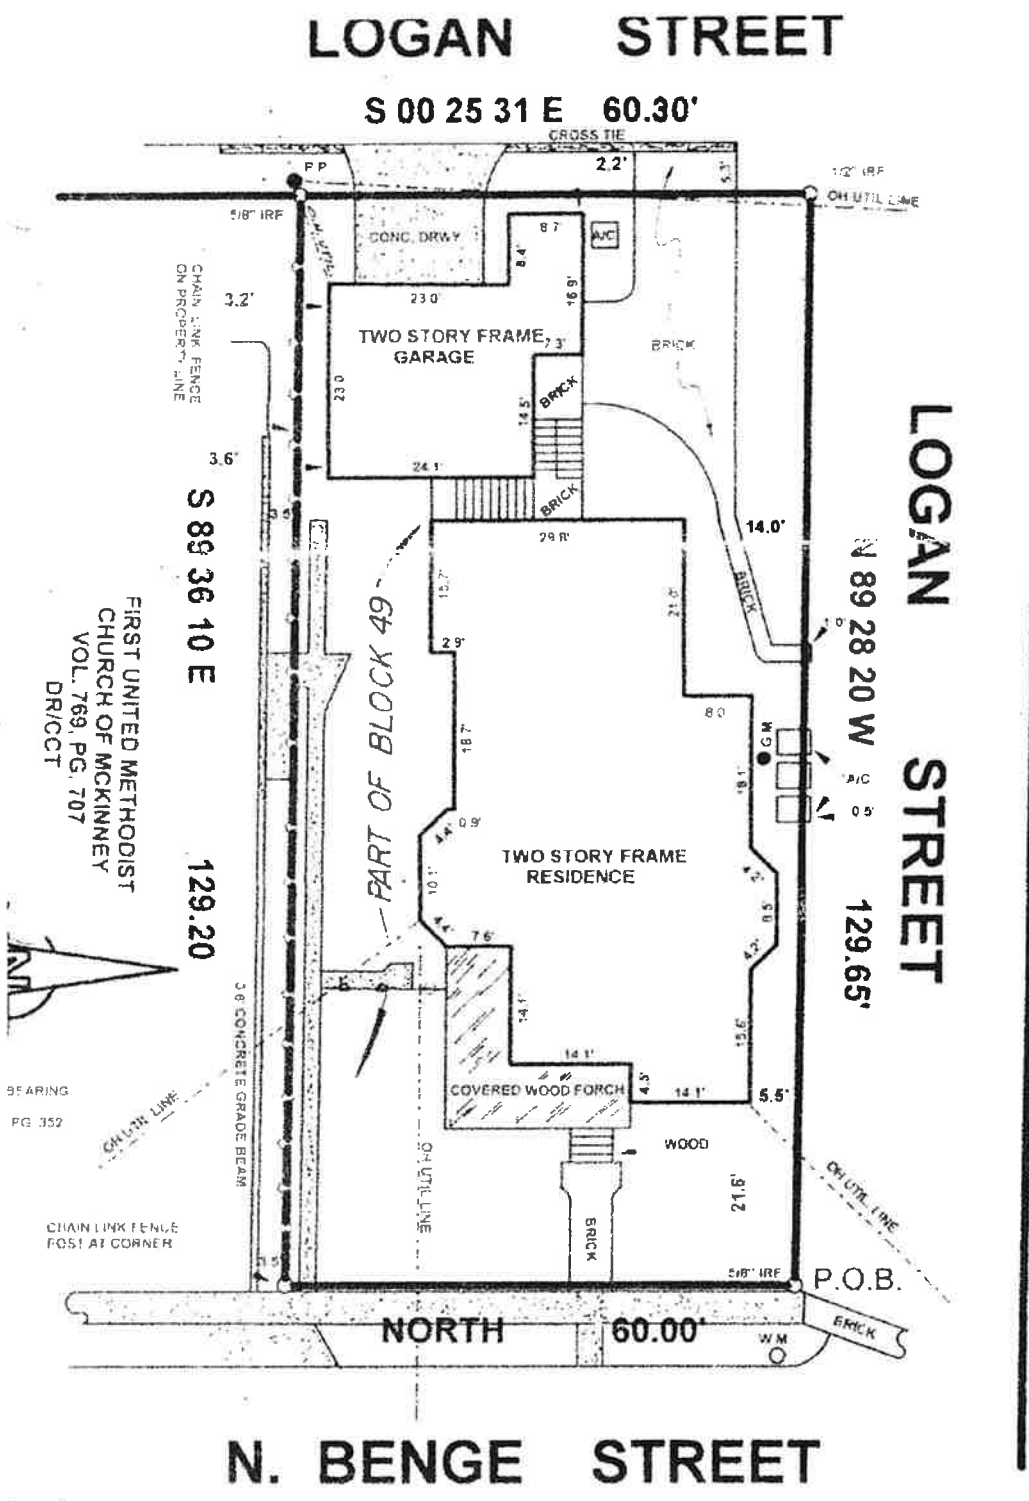

# Floor Plan: first floor

This plan shows the Metz House in its current configuration.

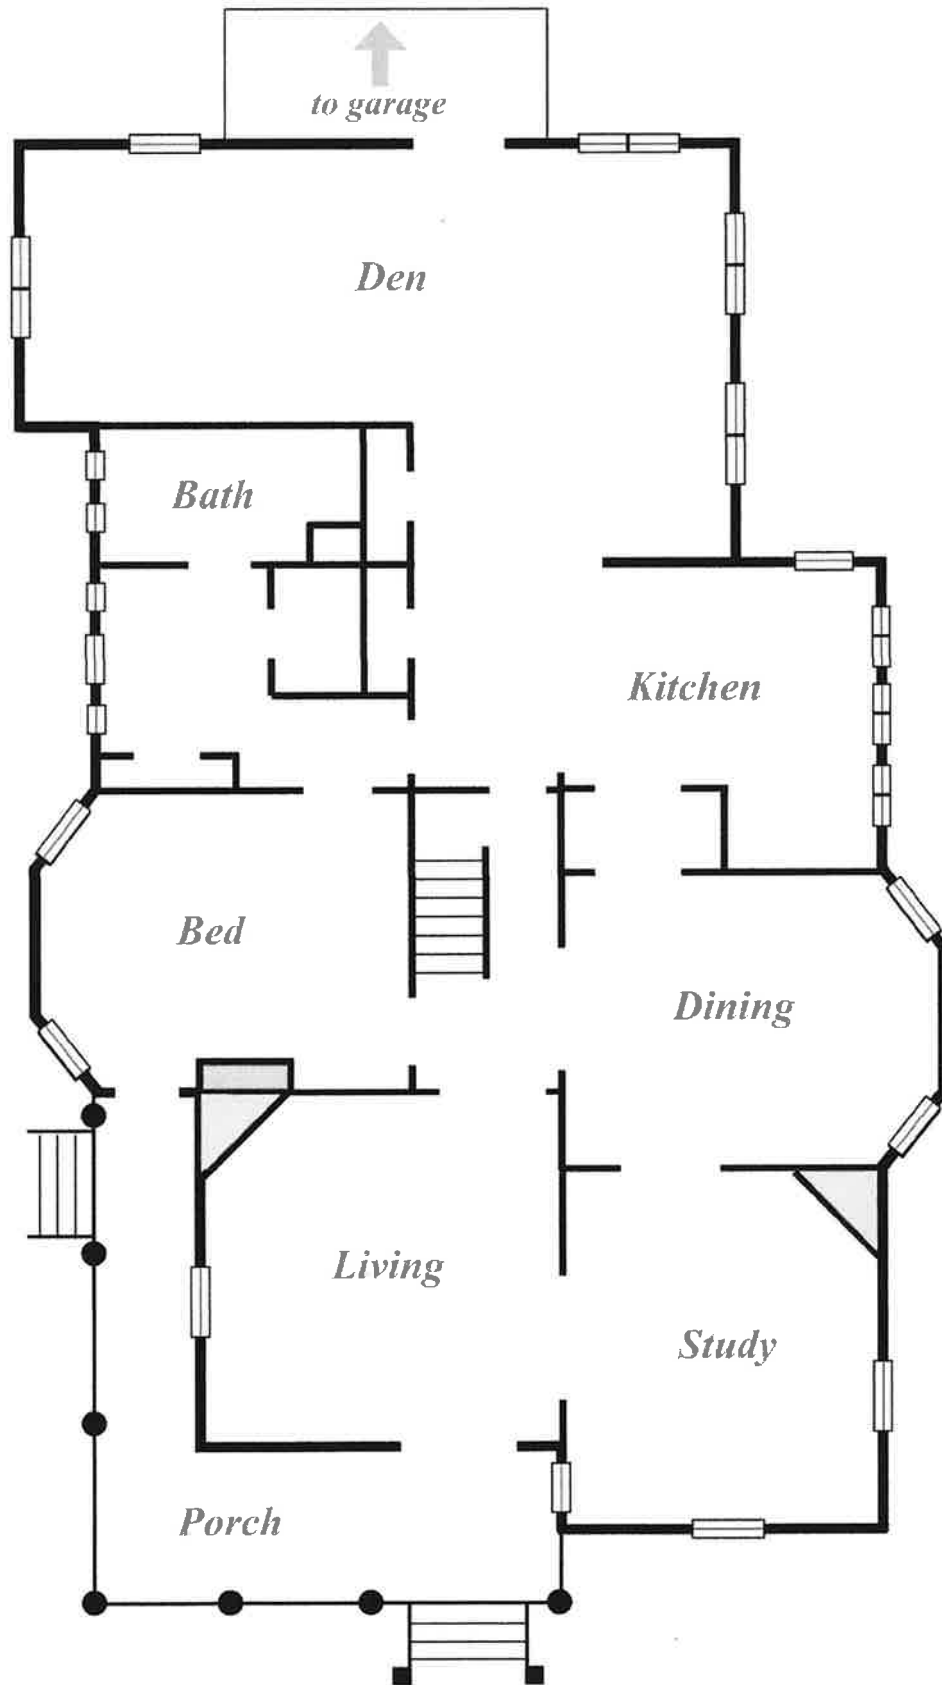

**Floor Plan: second floor**

