




3 EAST GARAGE ELEVATION
SCALE: 1/8" = 1'-0"

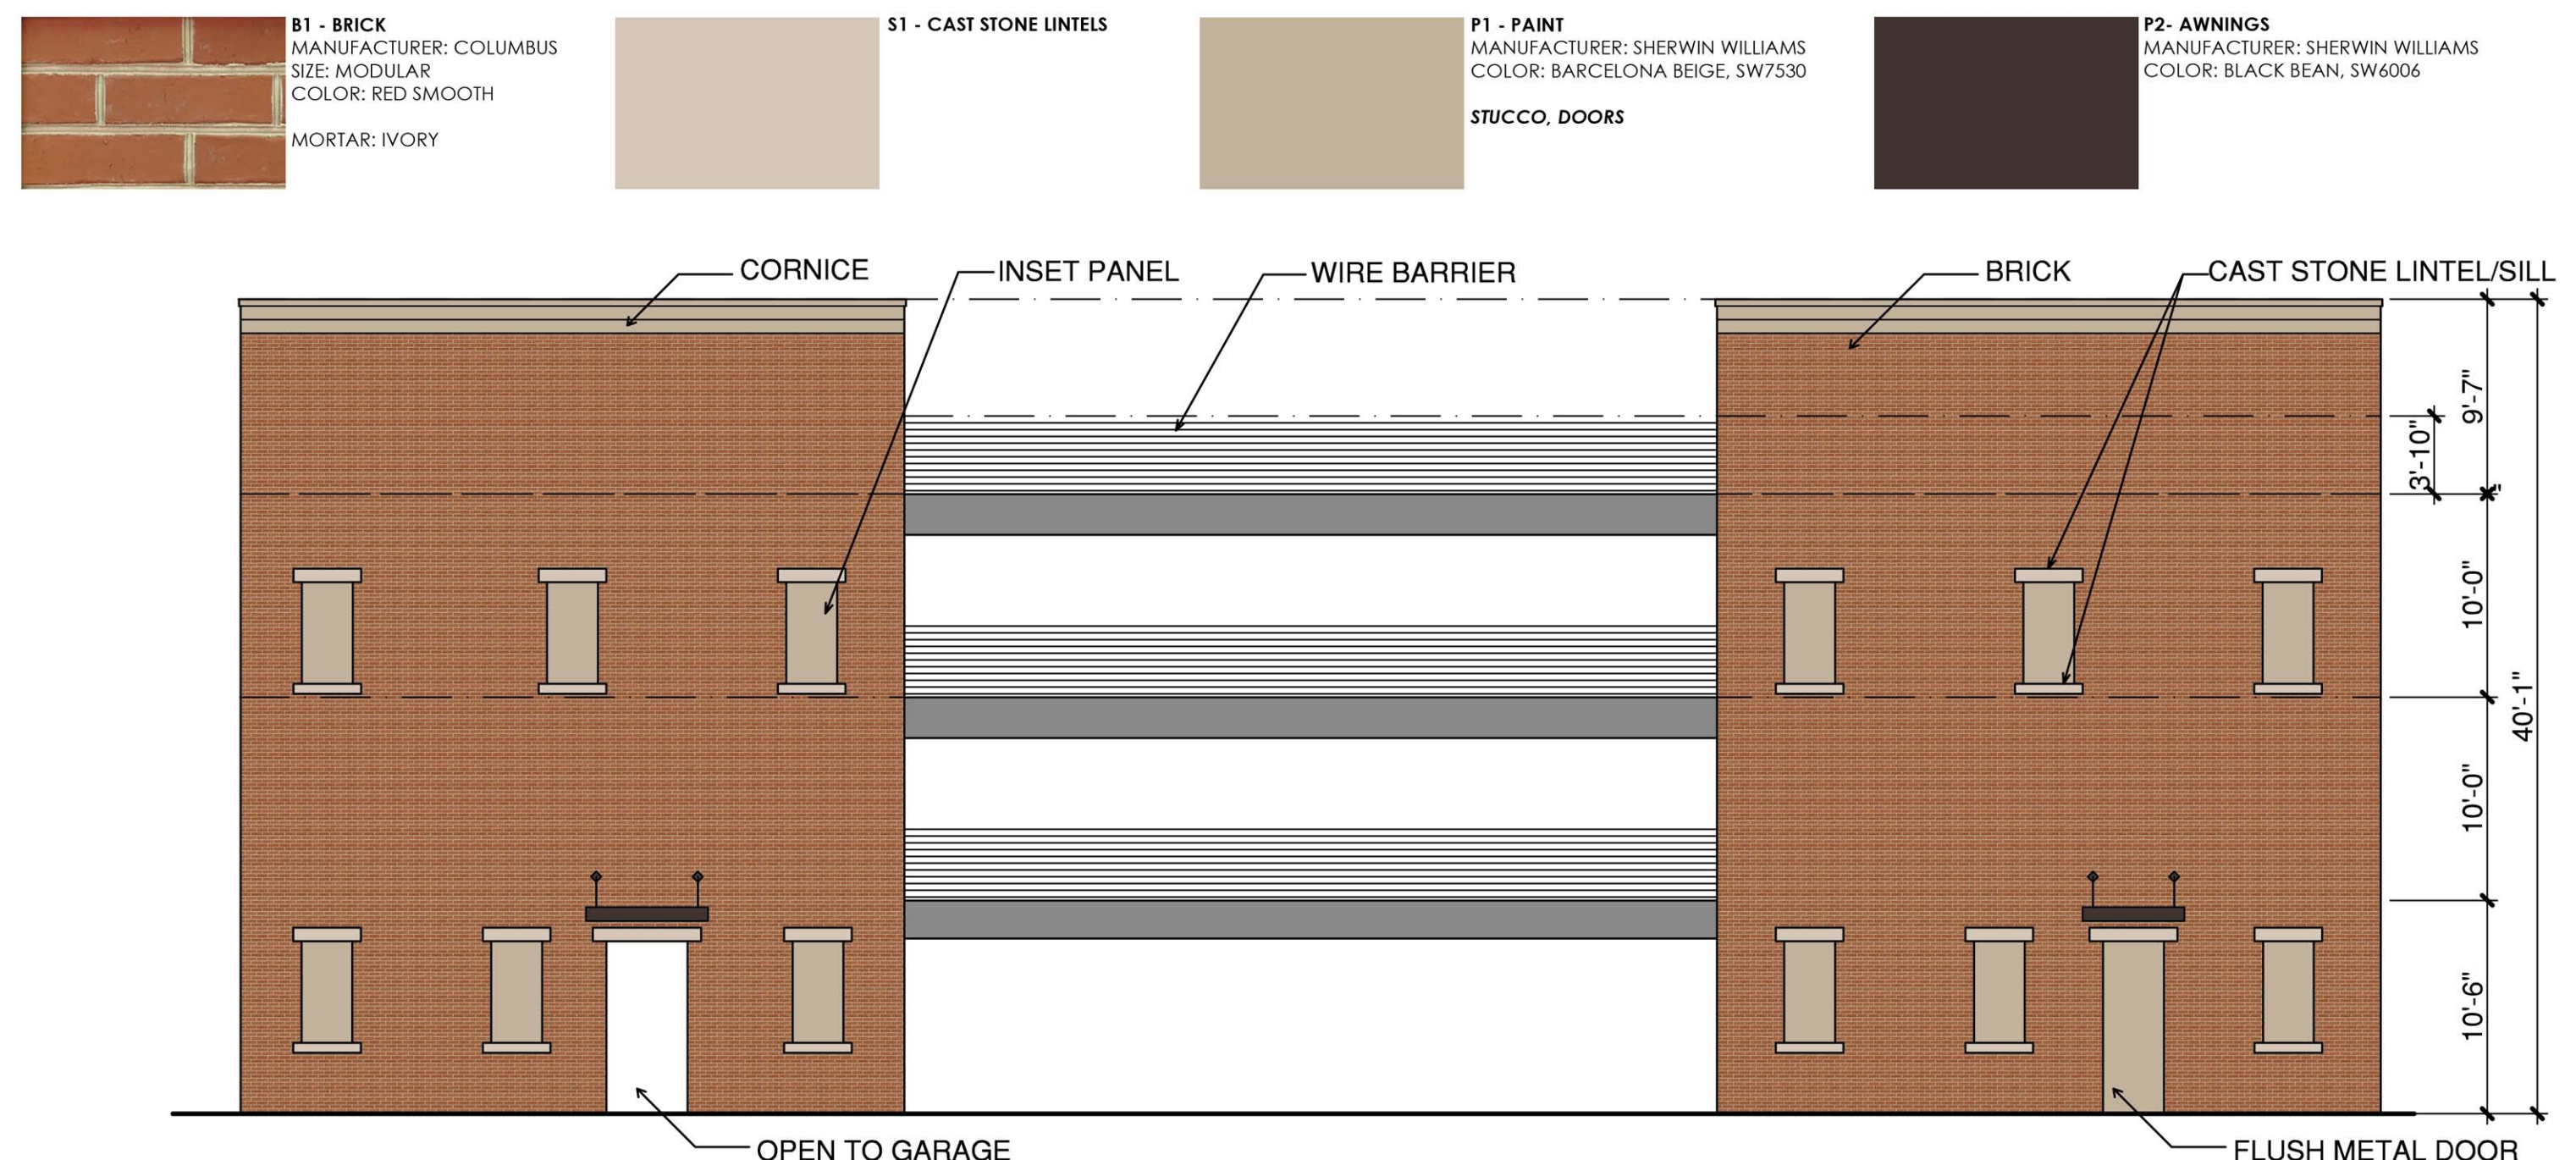

4 WEST GARAGE ELEVATION
SCALE: 1/8" = 1'-0"

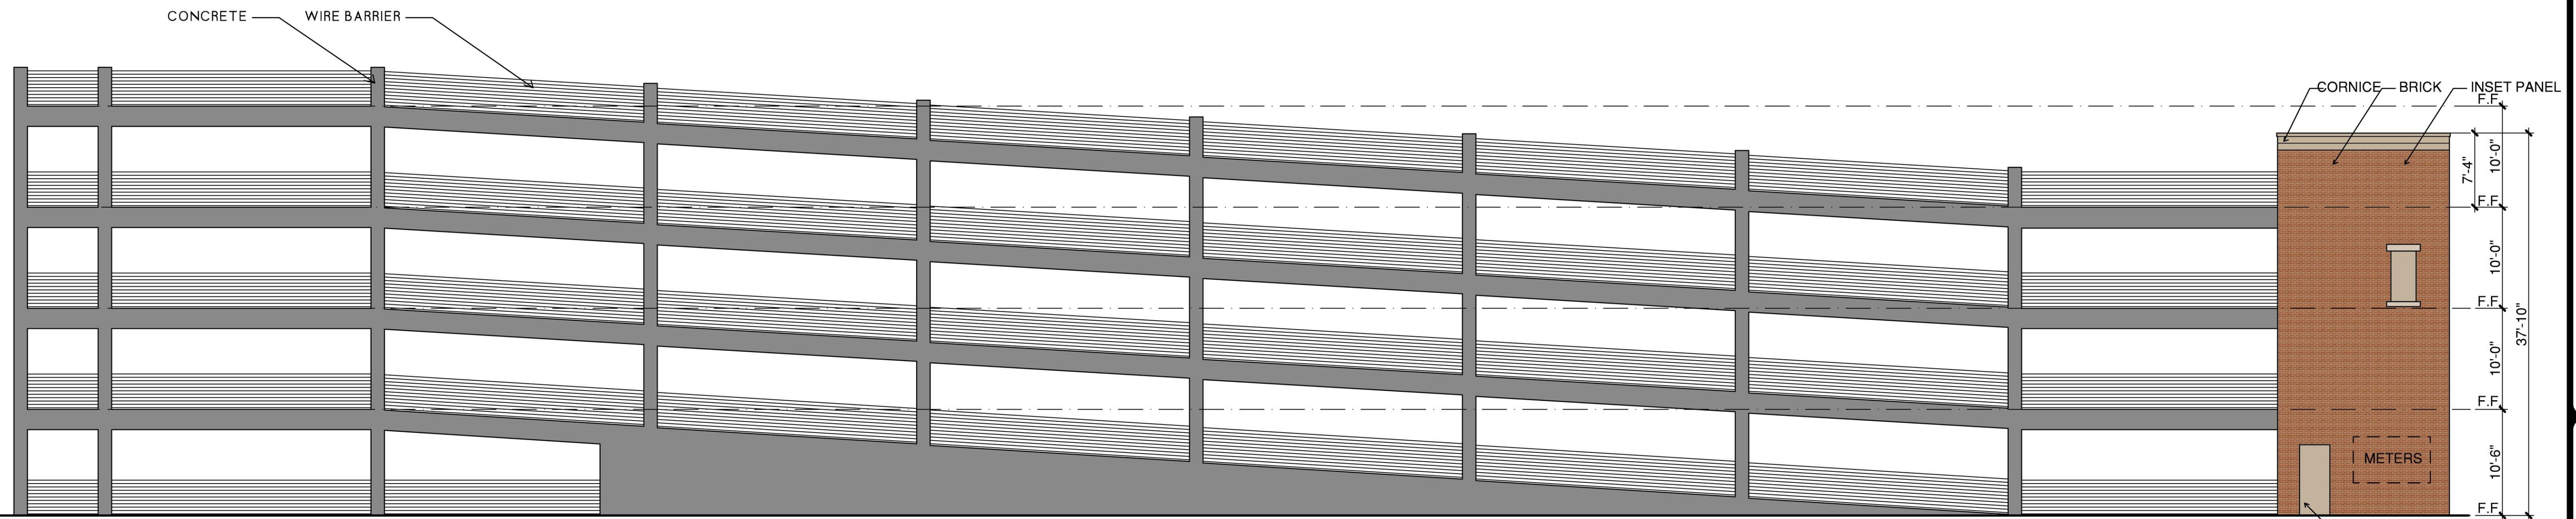

2 NORTH GARAGE ELEVATION
SCALE: 1/8" = 1'-0"

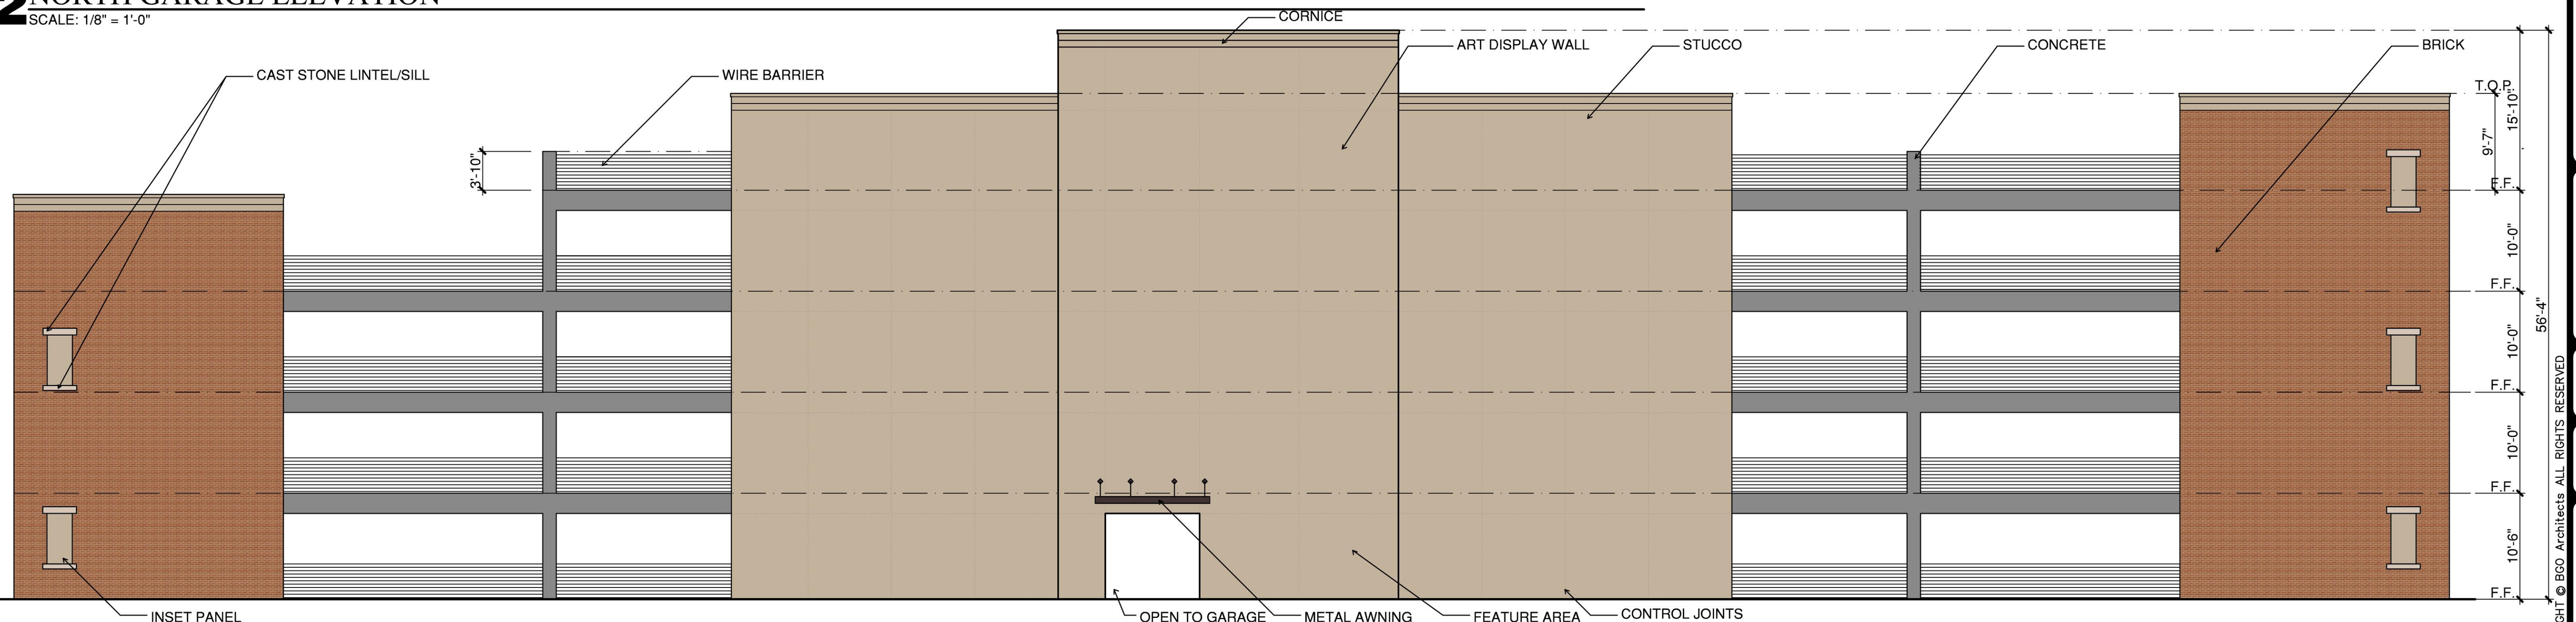

1 SOUTH GARAGE ELEVATION
SCALE: 1/8" = 1'-0"

B1 - BRICK MANUFACTURER: COLUMBUS
SIZE: MODULAR
COLOR: RED SMOOTH
MORTAR: IVORY

S1 - CAST STONE LINTELS

P1 - PAINT MANUFACTURER: SHERWIN WILLIAMS
COLOR: BARCELONA BEIGE, SW7530
STUCCO, DOORS

P2 - AWNINGS MANUFACTURER: SHERWIN WILLIAMS
COLOR: BLACK BEAN, SW6036



REVISIONS

△ CITY COMMENTS	08-03-2017
-----------------	------------

CHESTNUT GARAGE

McKinney, Texas

PERMIT SET
ISSUED:
06/27/2017

BGO
architects

4202 Beltway Rd.
Addison, TX 75001
214.520.8878
bgoarchitects.com

DATE
06-27-2017

PROJECT
16230

SHEET NUMBER

A4-00
BUILDING
ELEVATIONS

RECEIVED
By Planning Department at 8:05 am, Aug 10, 2017

COPYRIGHT © BGO Architects ALL RIGHTS RESERVED