
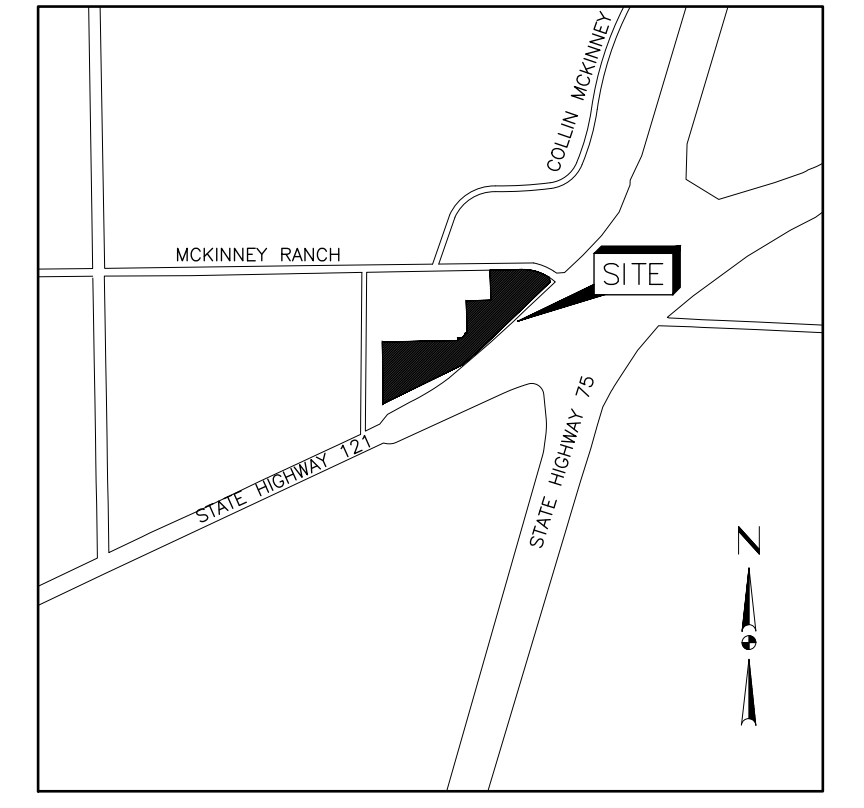


TCI 16.92 ACRES

ZONING EXHIBIT

Scale: SEE GRAPHIC SCALE
Designed by: CGA
Drawn by: CGA
Checked by: CHB
Date: 8/6/2018
Project No. 02136-001

SHEET
OF
####

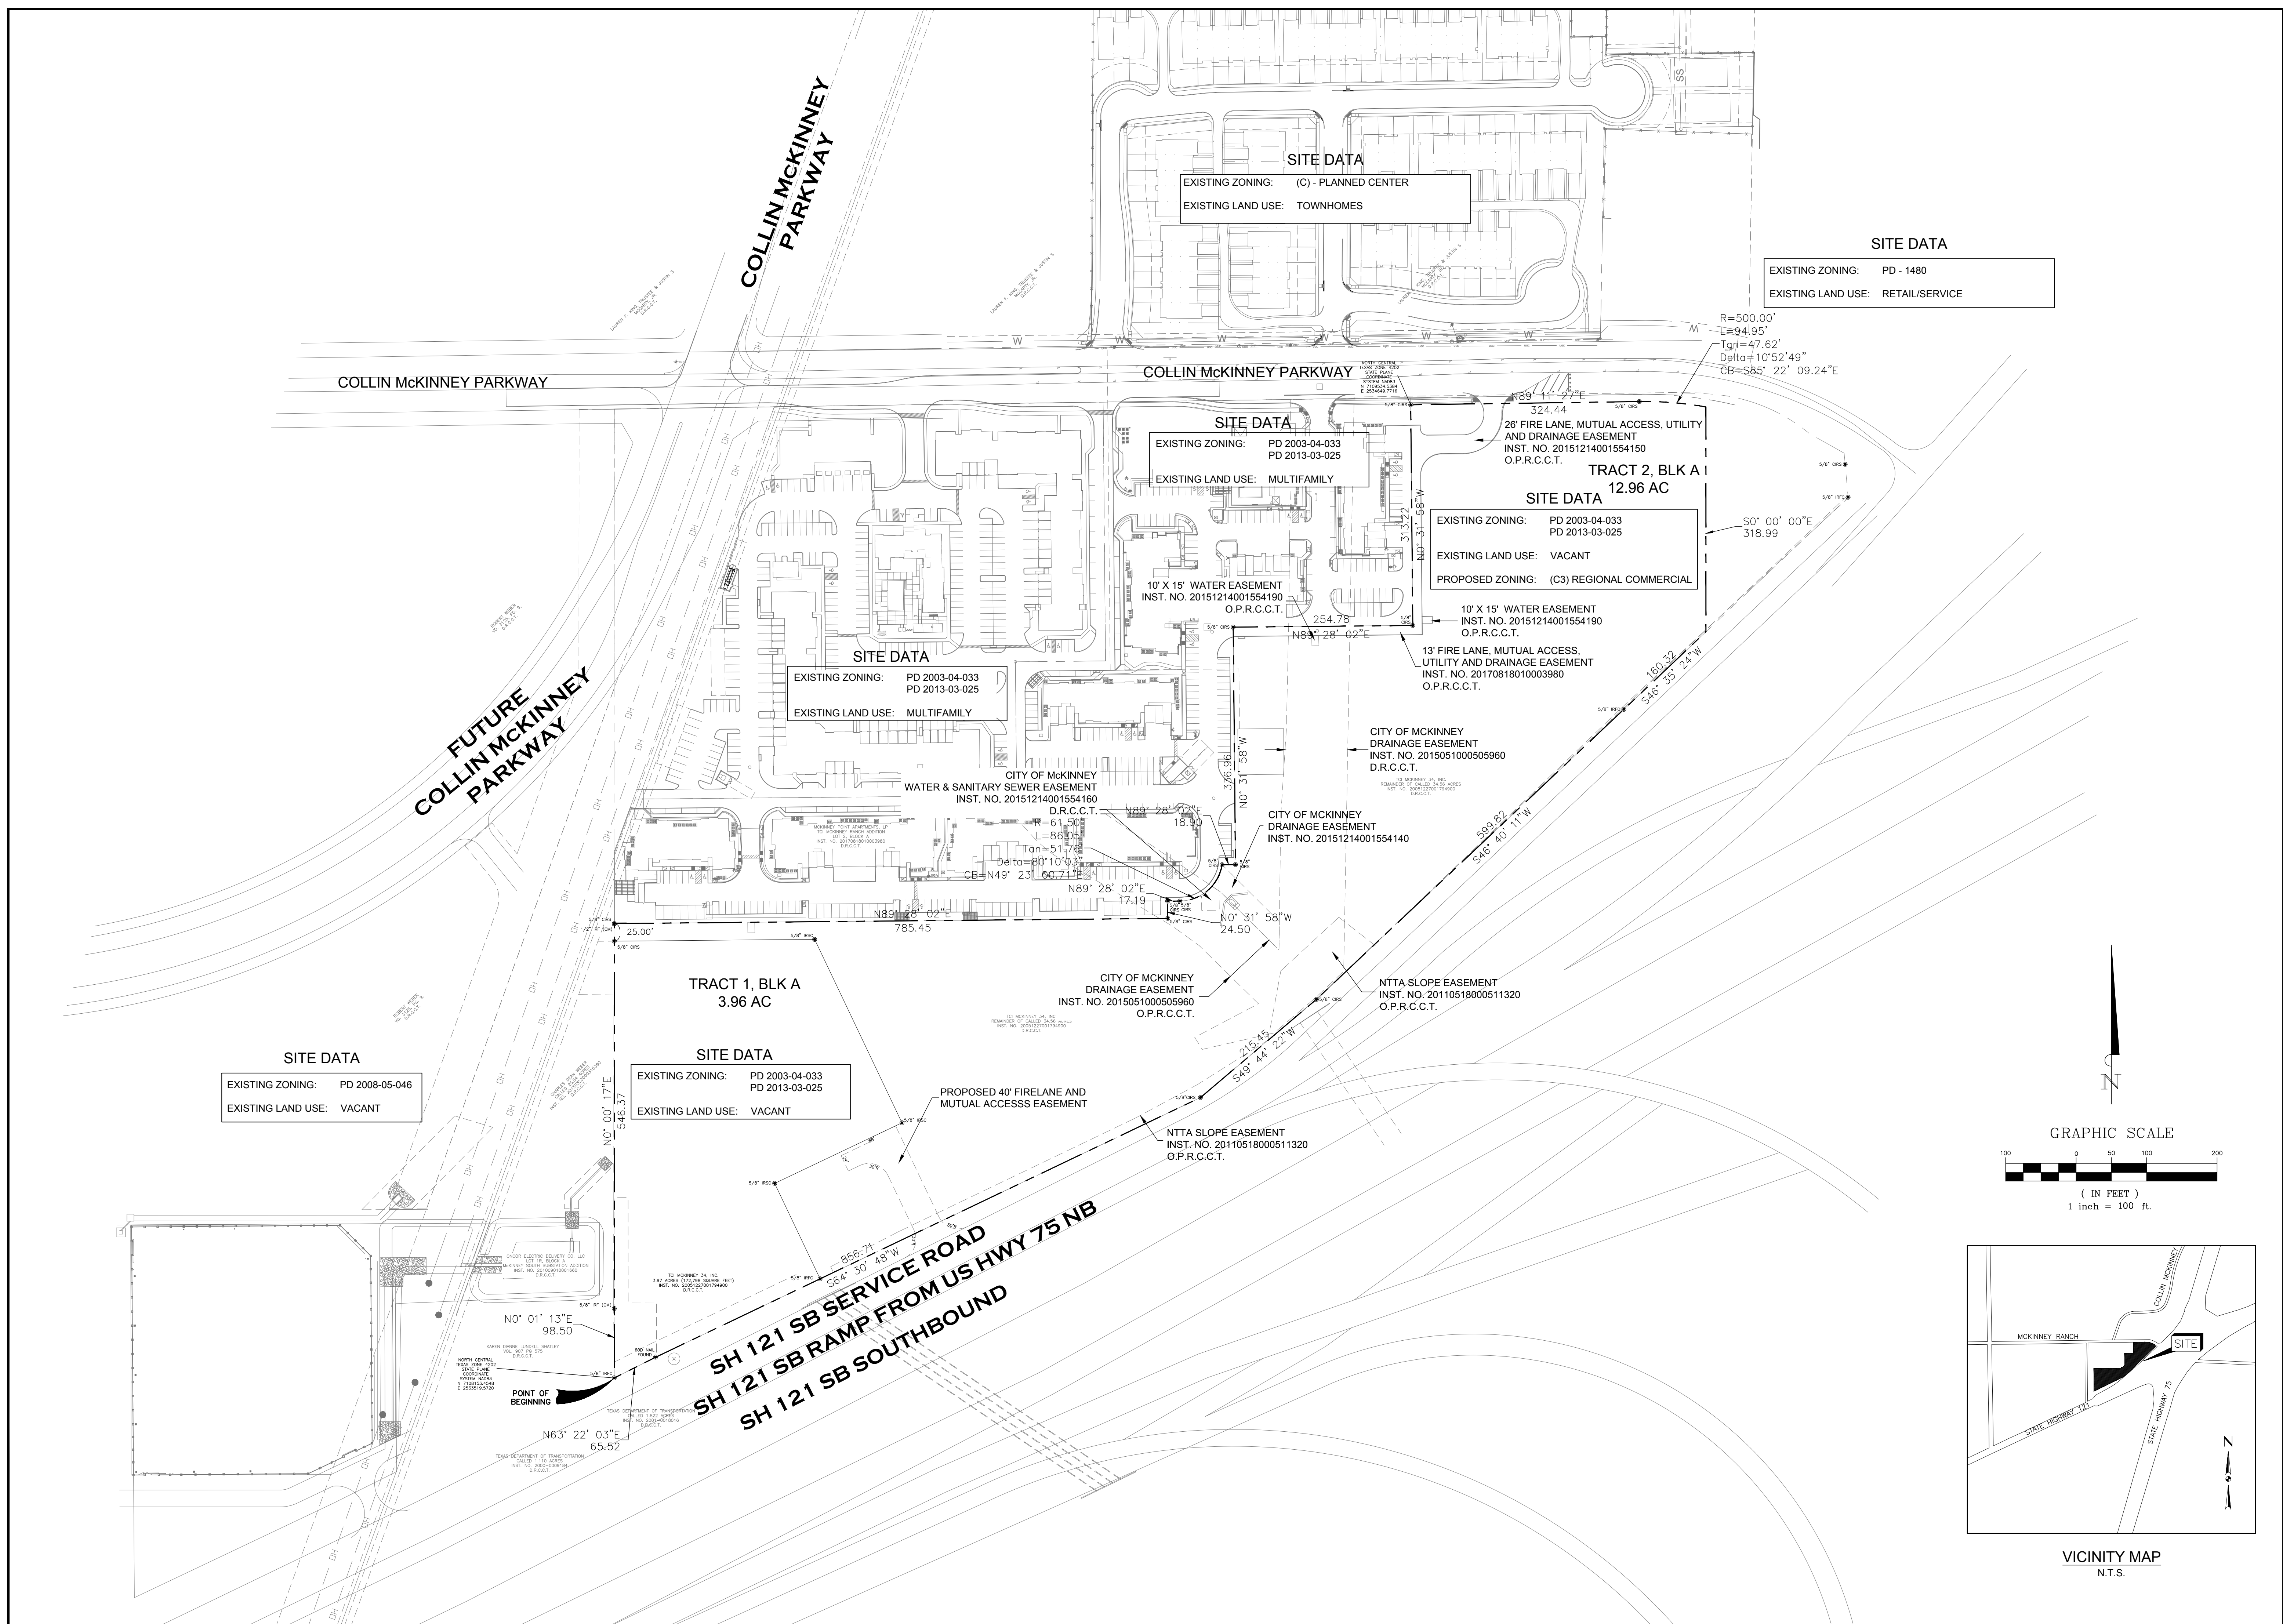

Plotting by: cbsystems
Layout: Layout1
User: jstetex
Date: 8/6/2018 10:15am
Project: 02136-001
Sheet: 02136-001